


3 Existing Outbuilding
Scale: 1:100



2 Proposed Outbuilding GA
Scale: 1:100

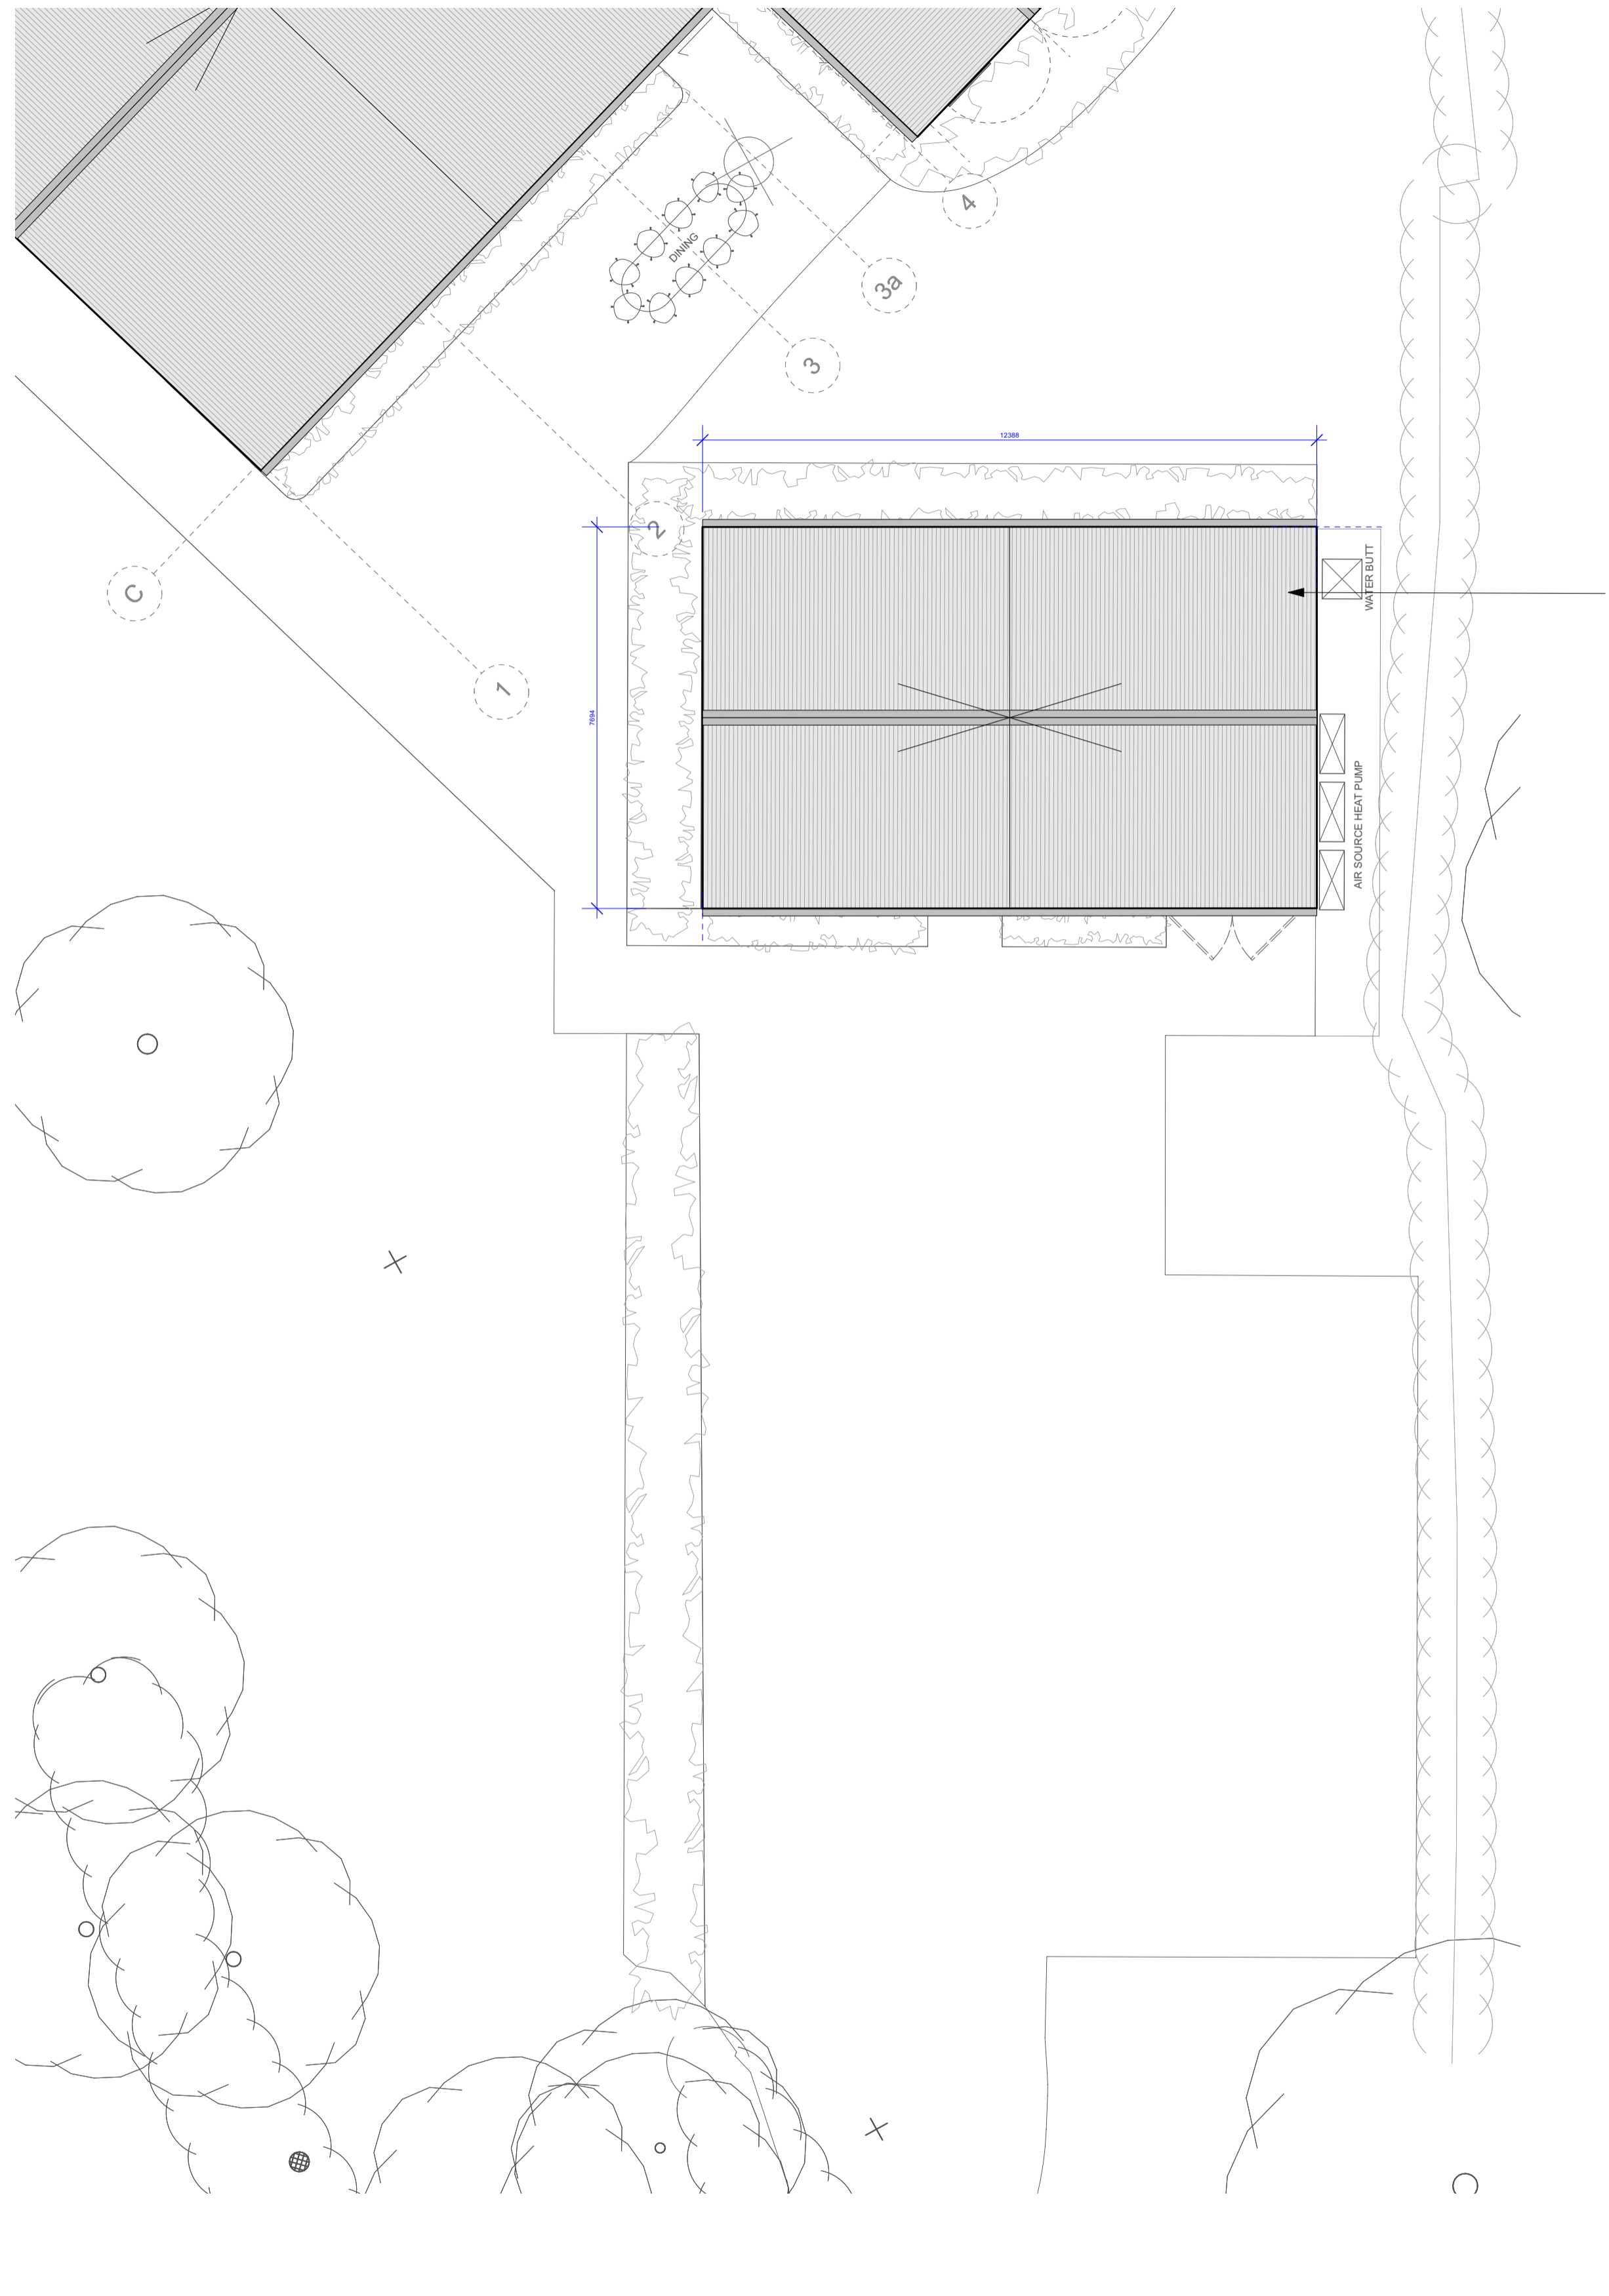

- NOTES:**
1. EXISTING PATCHWORK CORRUGATED ROOF IN POOR CONDITION.
 2. NEW CORRUGATED CEMENT ROOF TO MATCH MAIN BARN.

STATUS:
A

REVISION:

BRINKWORTH

PHONE +44 (0)20 7613 5341
 INFO@BRINKWORTH.CO.UK
 WWW.BRINKWORTH.CO.UK
 4-6 ELLSWORTH ST, LONDON E2 0AX

All drawings within this package are the copyright of Brinkworth. They may not be copied or disclosed to any third party for any purpose except as authorised in writing by Brinkworth.
 Do not scale from these drawings. Figured dimensions only are to be used. All critical dimensions are to be checked on site before work proceeds. If in doubt, ask.
 All drawings are to be read in conjunction with all other relevant consultants and/or specialists drawings or documents.
 Inconsistencies, errors and omissions found within or between Brinkworth documents (and also in relation to other consultants/specialists documents) are to be notified immediately to Brinkworth.

CLIENT R & D Lehtonen - Riley	
JOB TGF Barn	
TITLE Outbuilding Roof Plan	
JOB NO. 3979	DWG. NO. 3012
DRAWN BY WW	CHECKED BY SC
SCALE 1:100	
DATE 08/22	REV