



1 EXISTING GROUND FLOOR PLAN
Scale: 1:100

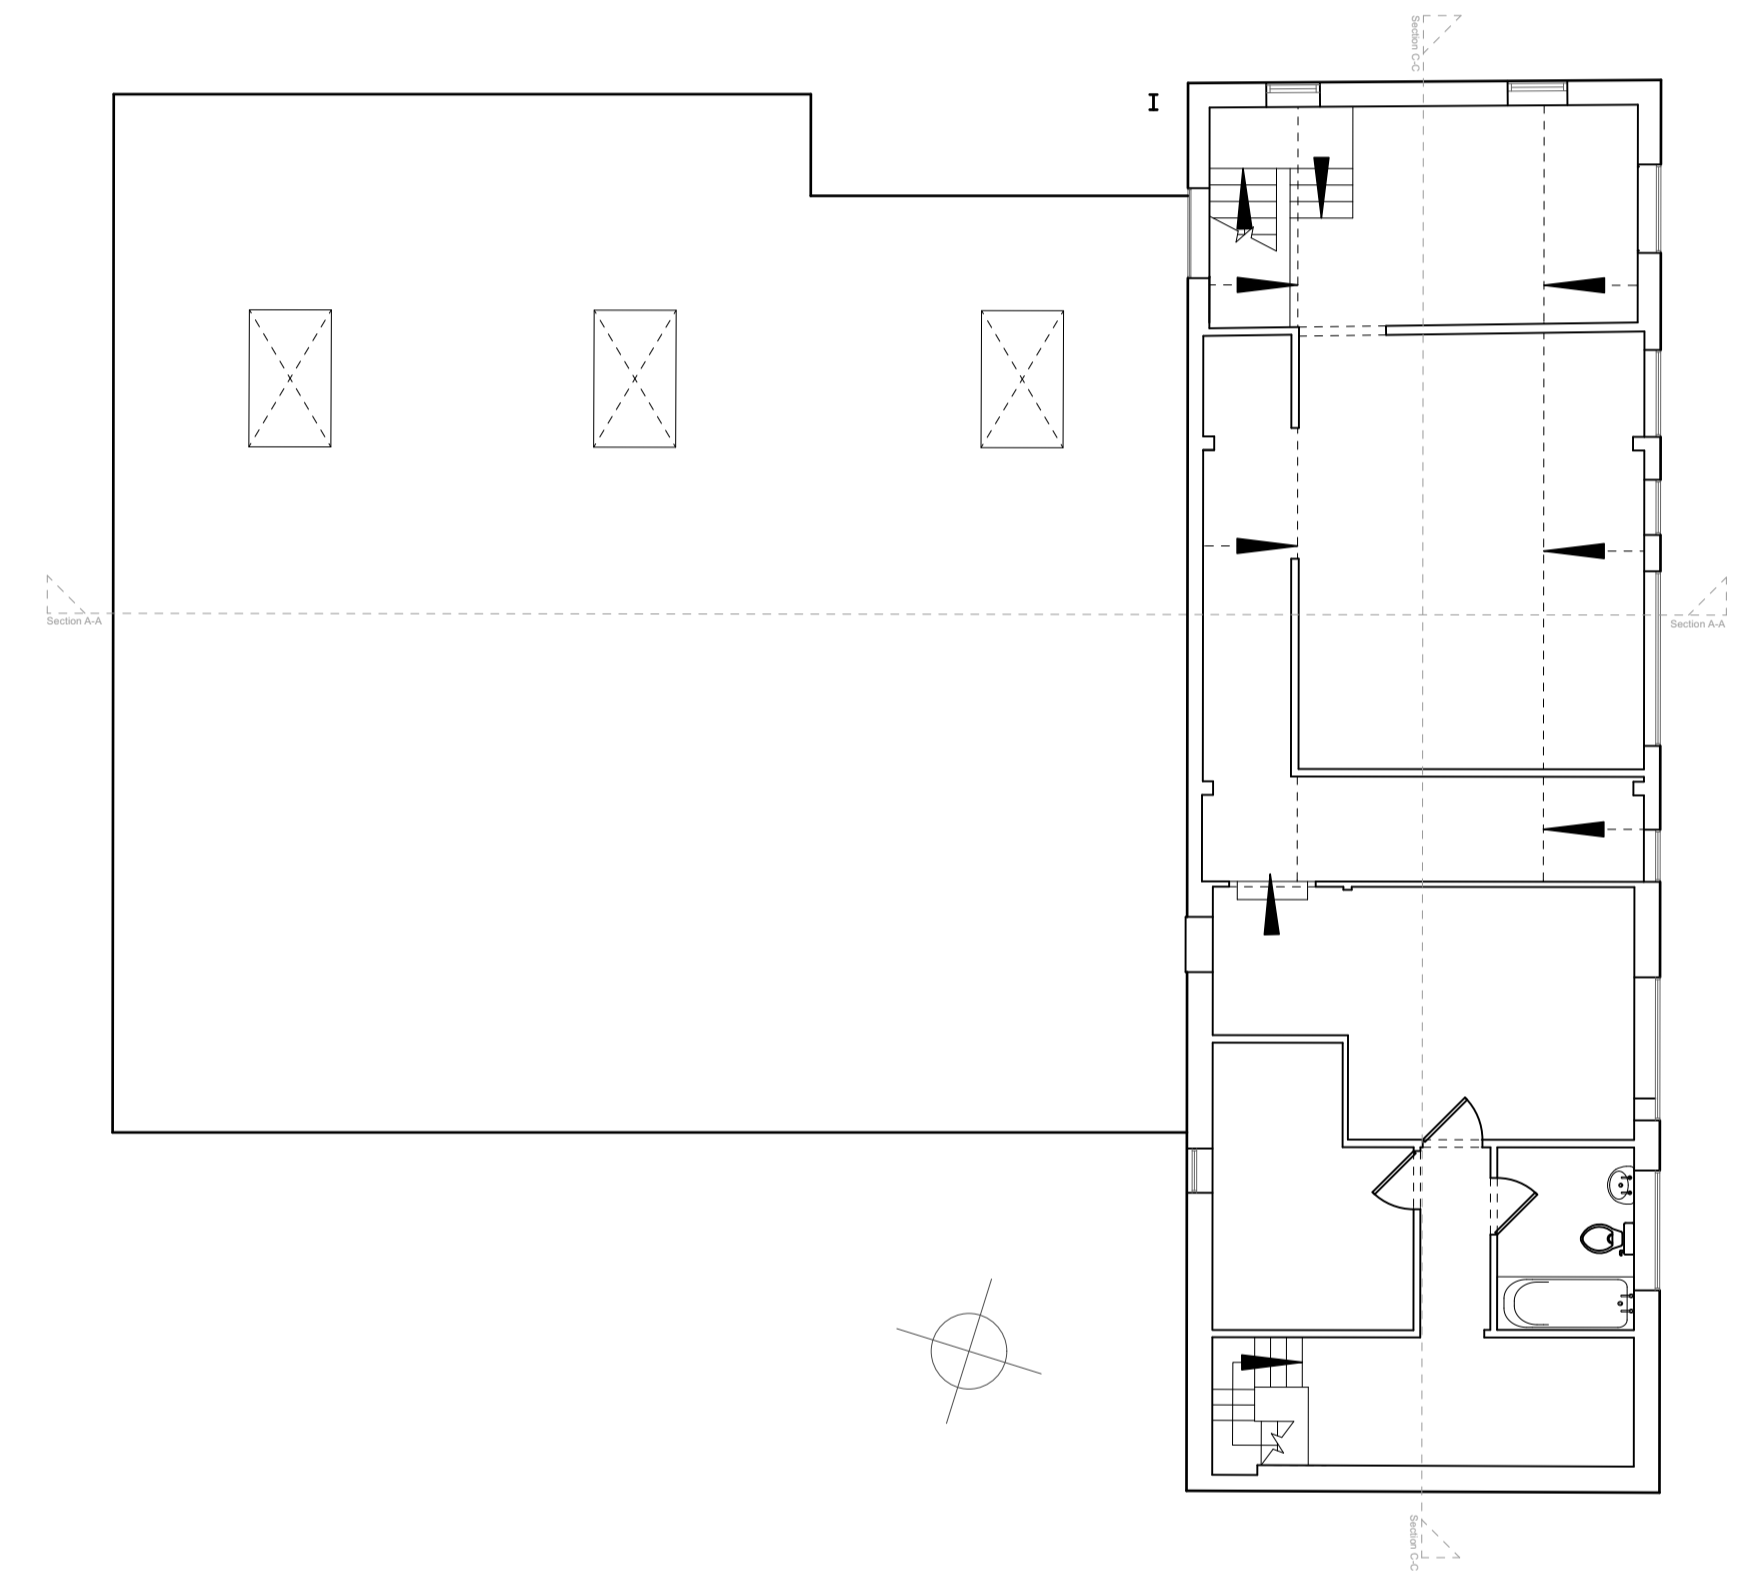

2 EXISTING FIRST FLOOR PLAN
Scale: 1:100

 

NOTES:

STATUS:
A

REVISION:

BRINKWORTH

PHONE +44 (0)20 7613 5341
INFO@BRINKWORTH.CO.UK
WWW.BRINKWORTH.CO.UK
4-6 ELLSWORTH ST, LONDON E2 0AX

All drawings within this package are the copyright of Brinkworth. They may not be copied or disclosed to any third party for any purpose except as authorised in writing by Brinkworth.

Do not scale from these drawings. Figured dimensions only are to be used. All critical dimensions are to be checked on site before work proceeds. If in doubt, ask.

All drawings are to be read in conjunction with all other relevant consultants and/or specialists drawings or documents.

Inconsistencies, errors and omissions found within or between Brinkworth documents (and also in relation to other consultants/specialists documents) are to be notified immediately to Brinkworth.

CLIENT R & D Lehtonen - Riley

JOB TGF Barn

TITLE Existing Plans

JOB NO. 3979	DWG. NO. 1001
--------------	---------------

DRAWN BY WW	CHECKED BY SC
-------------	---------------

SCALE 1:100

DATE 08/22	REV
------------	-----

© COPYRIGHT BRINKWORTH