


GENERAL NOTE
 ALL DIMENSIONS MUST BE CHECKED ON SITE AND NOT SCALED FROM THIS DRAWING
 FOR USE IN PRECISE NAMED LOCATION ONLY
 ANDERSON ORR ARCHITECTS LTD. © ALL RIGHTS RESERVED

REVISIONS

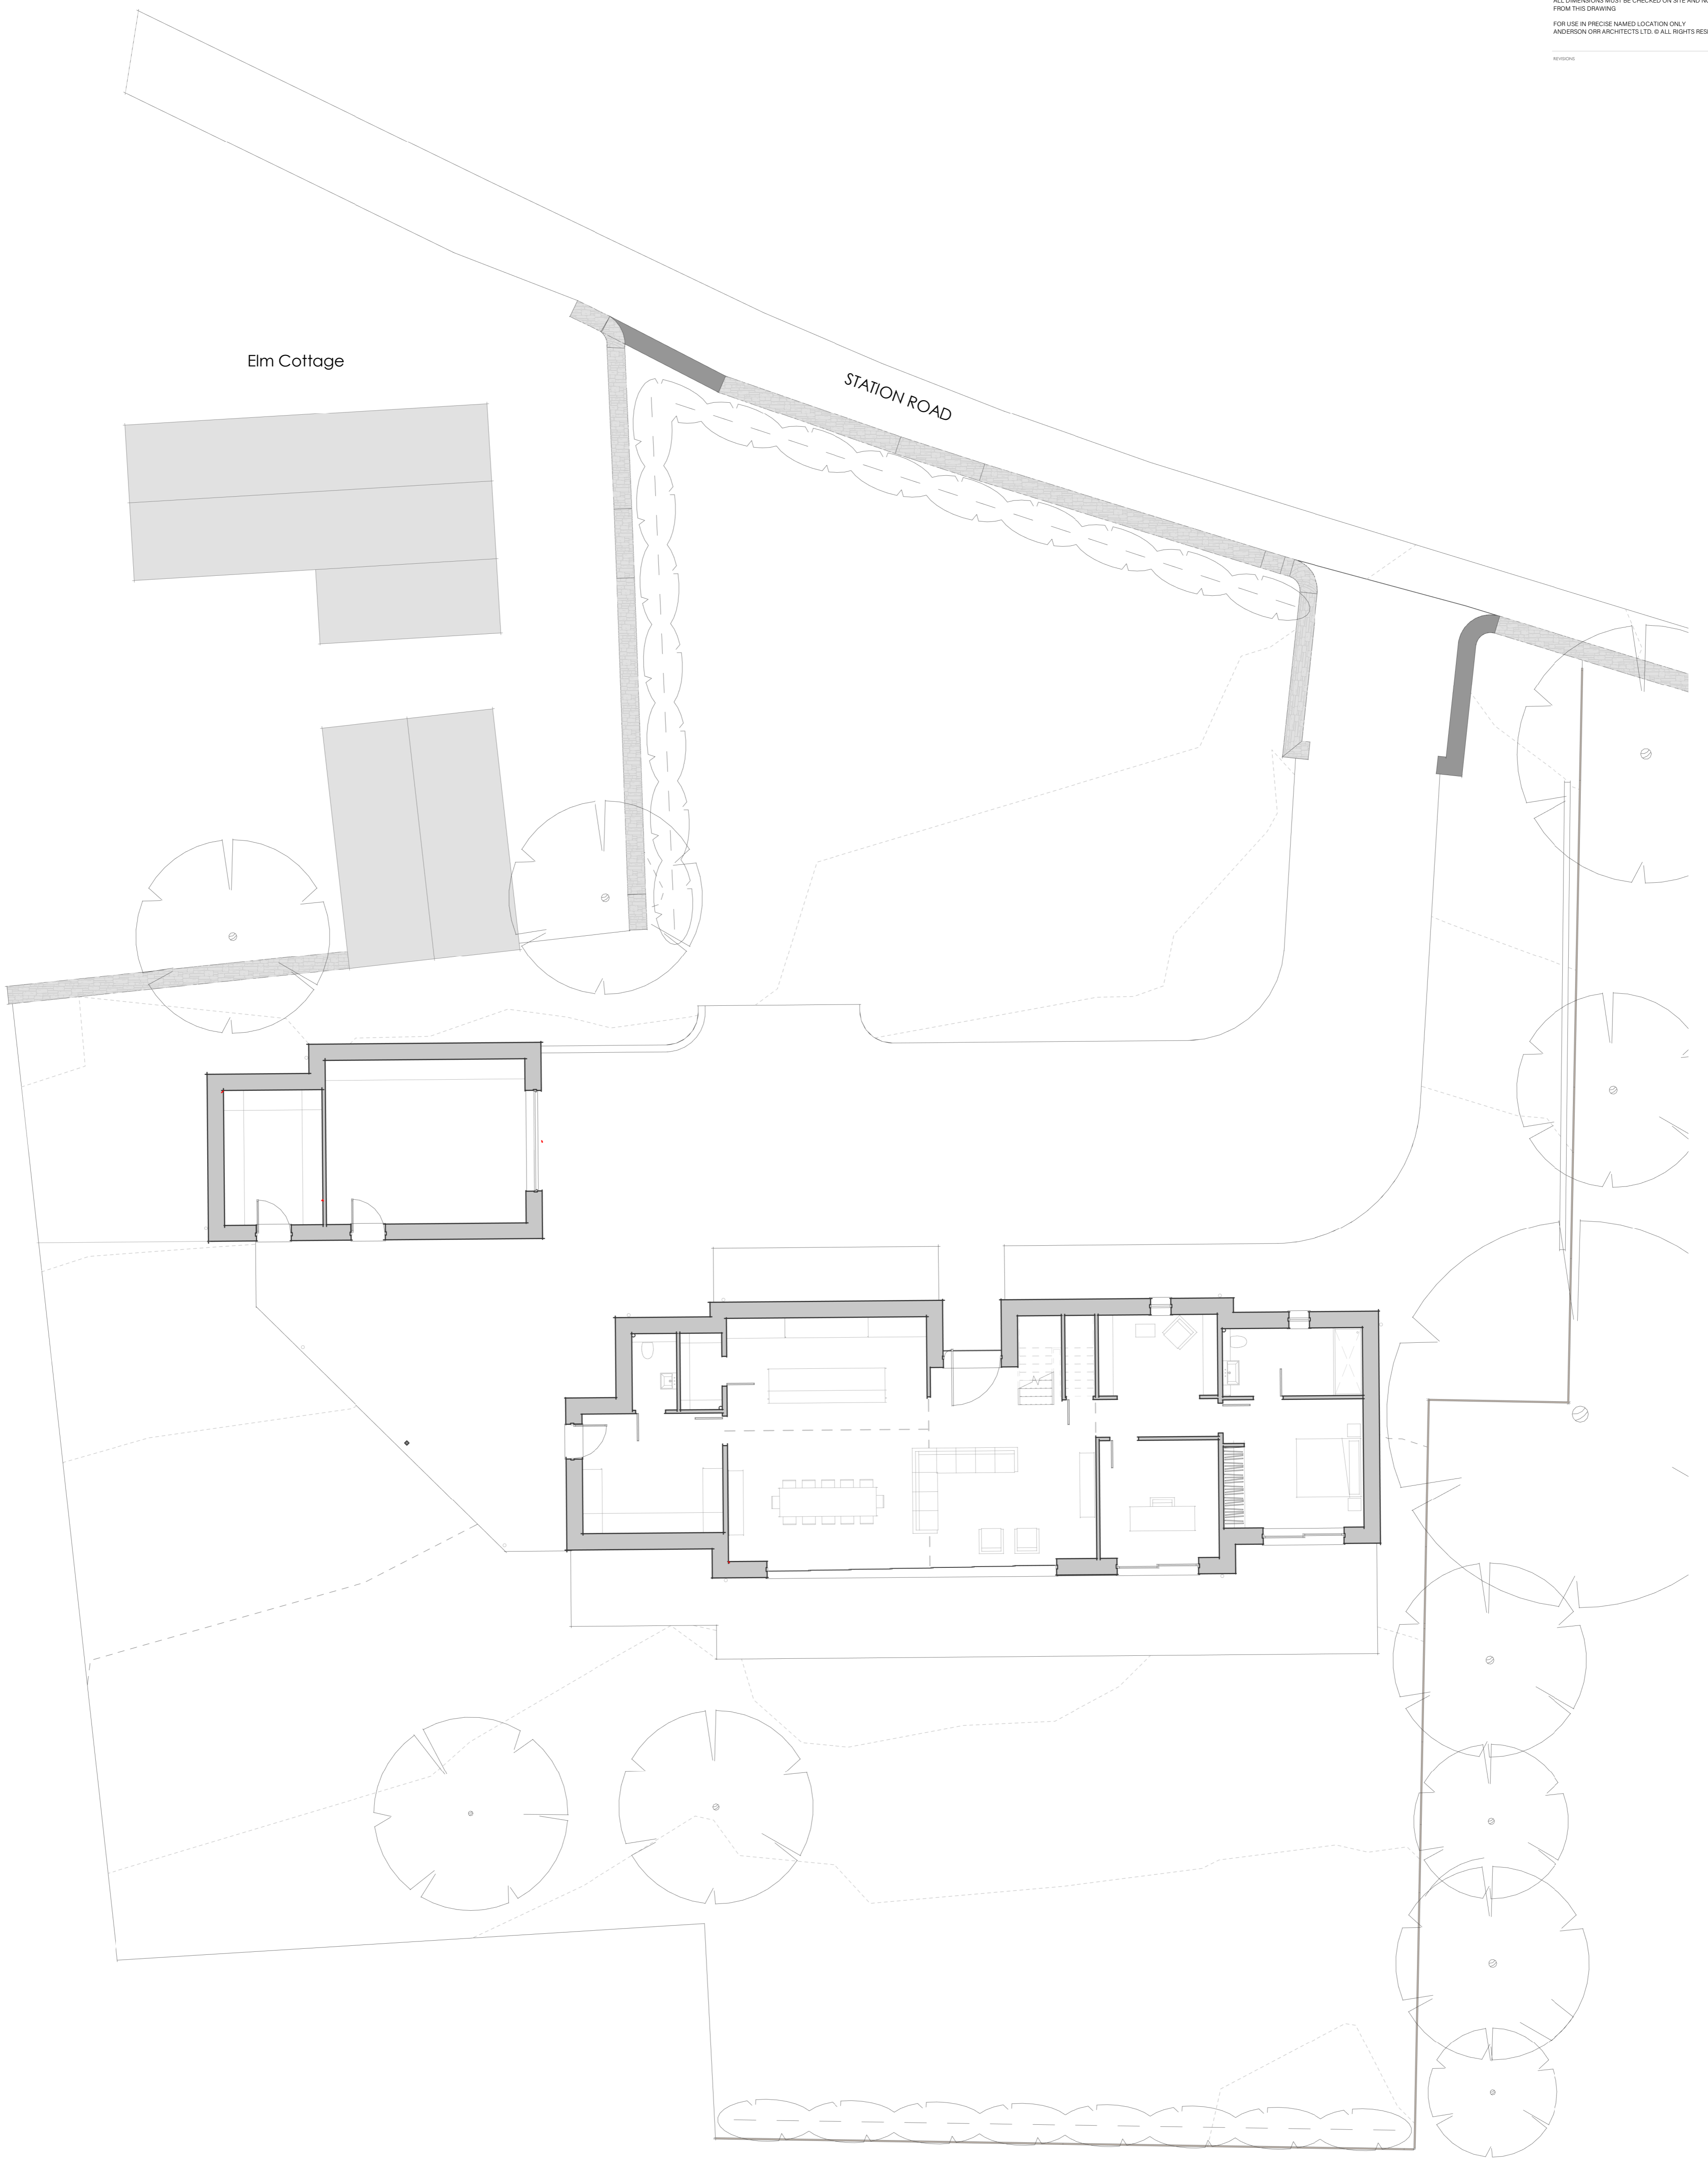

REVISION	DESCRIPTION	DATE

PLANNING
 PROJECT TITLE:
PADDOCK VIEW, STATION ROAD, ALVESCOT, OXFORDSHIRE
 DRAWING TITLE:
EXISTING SITE PLAN
 DATE: 27/07/22 DRAWN BY: JC SCALE: 1:100

PROJECT - DRAWING NO. - REVISION
19122-SU2001-
 The Big Barn, Units 8-10, Oddington Grange,
 Weston-on-the-Green, Oxfordshire, OX25 3DQ
 +44 (0) 1865 875936 | info@andersonorr.com | andersonorr.com

AndersonOrr