


**GENERAL NOTE**  
 ALL DIMENSIONS MUST BE CHECKED ON SITE AND NOT SCALED FROM THIS DRAWING  
 FOR USE IN PRECISE NAMED LOCATION ONLY  
 ANDERSON ORR ARCHITECTS LTD. © ALL RIGHTS RESERVED

REVISIONS

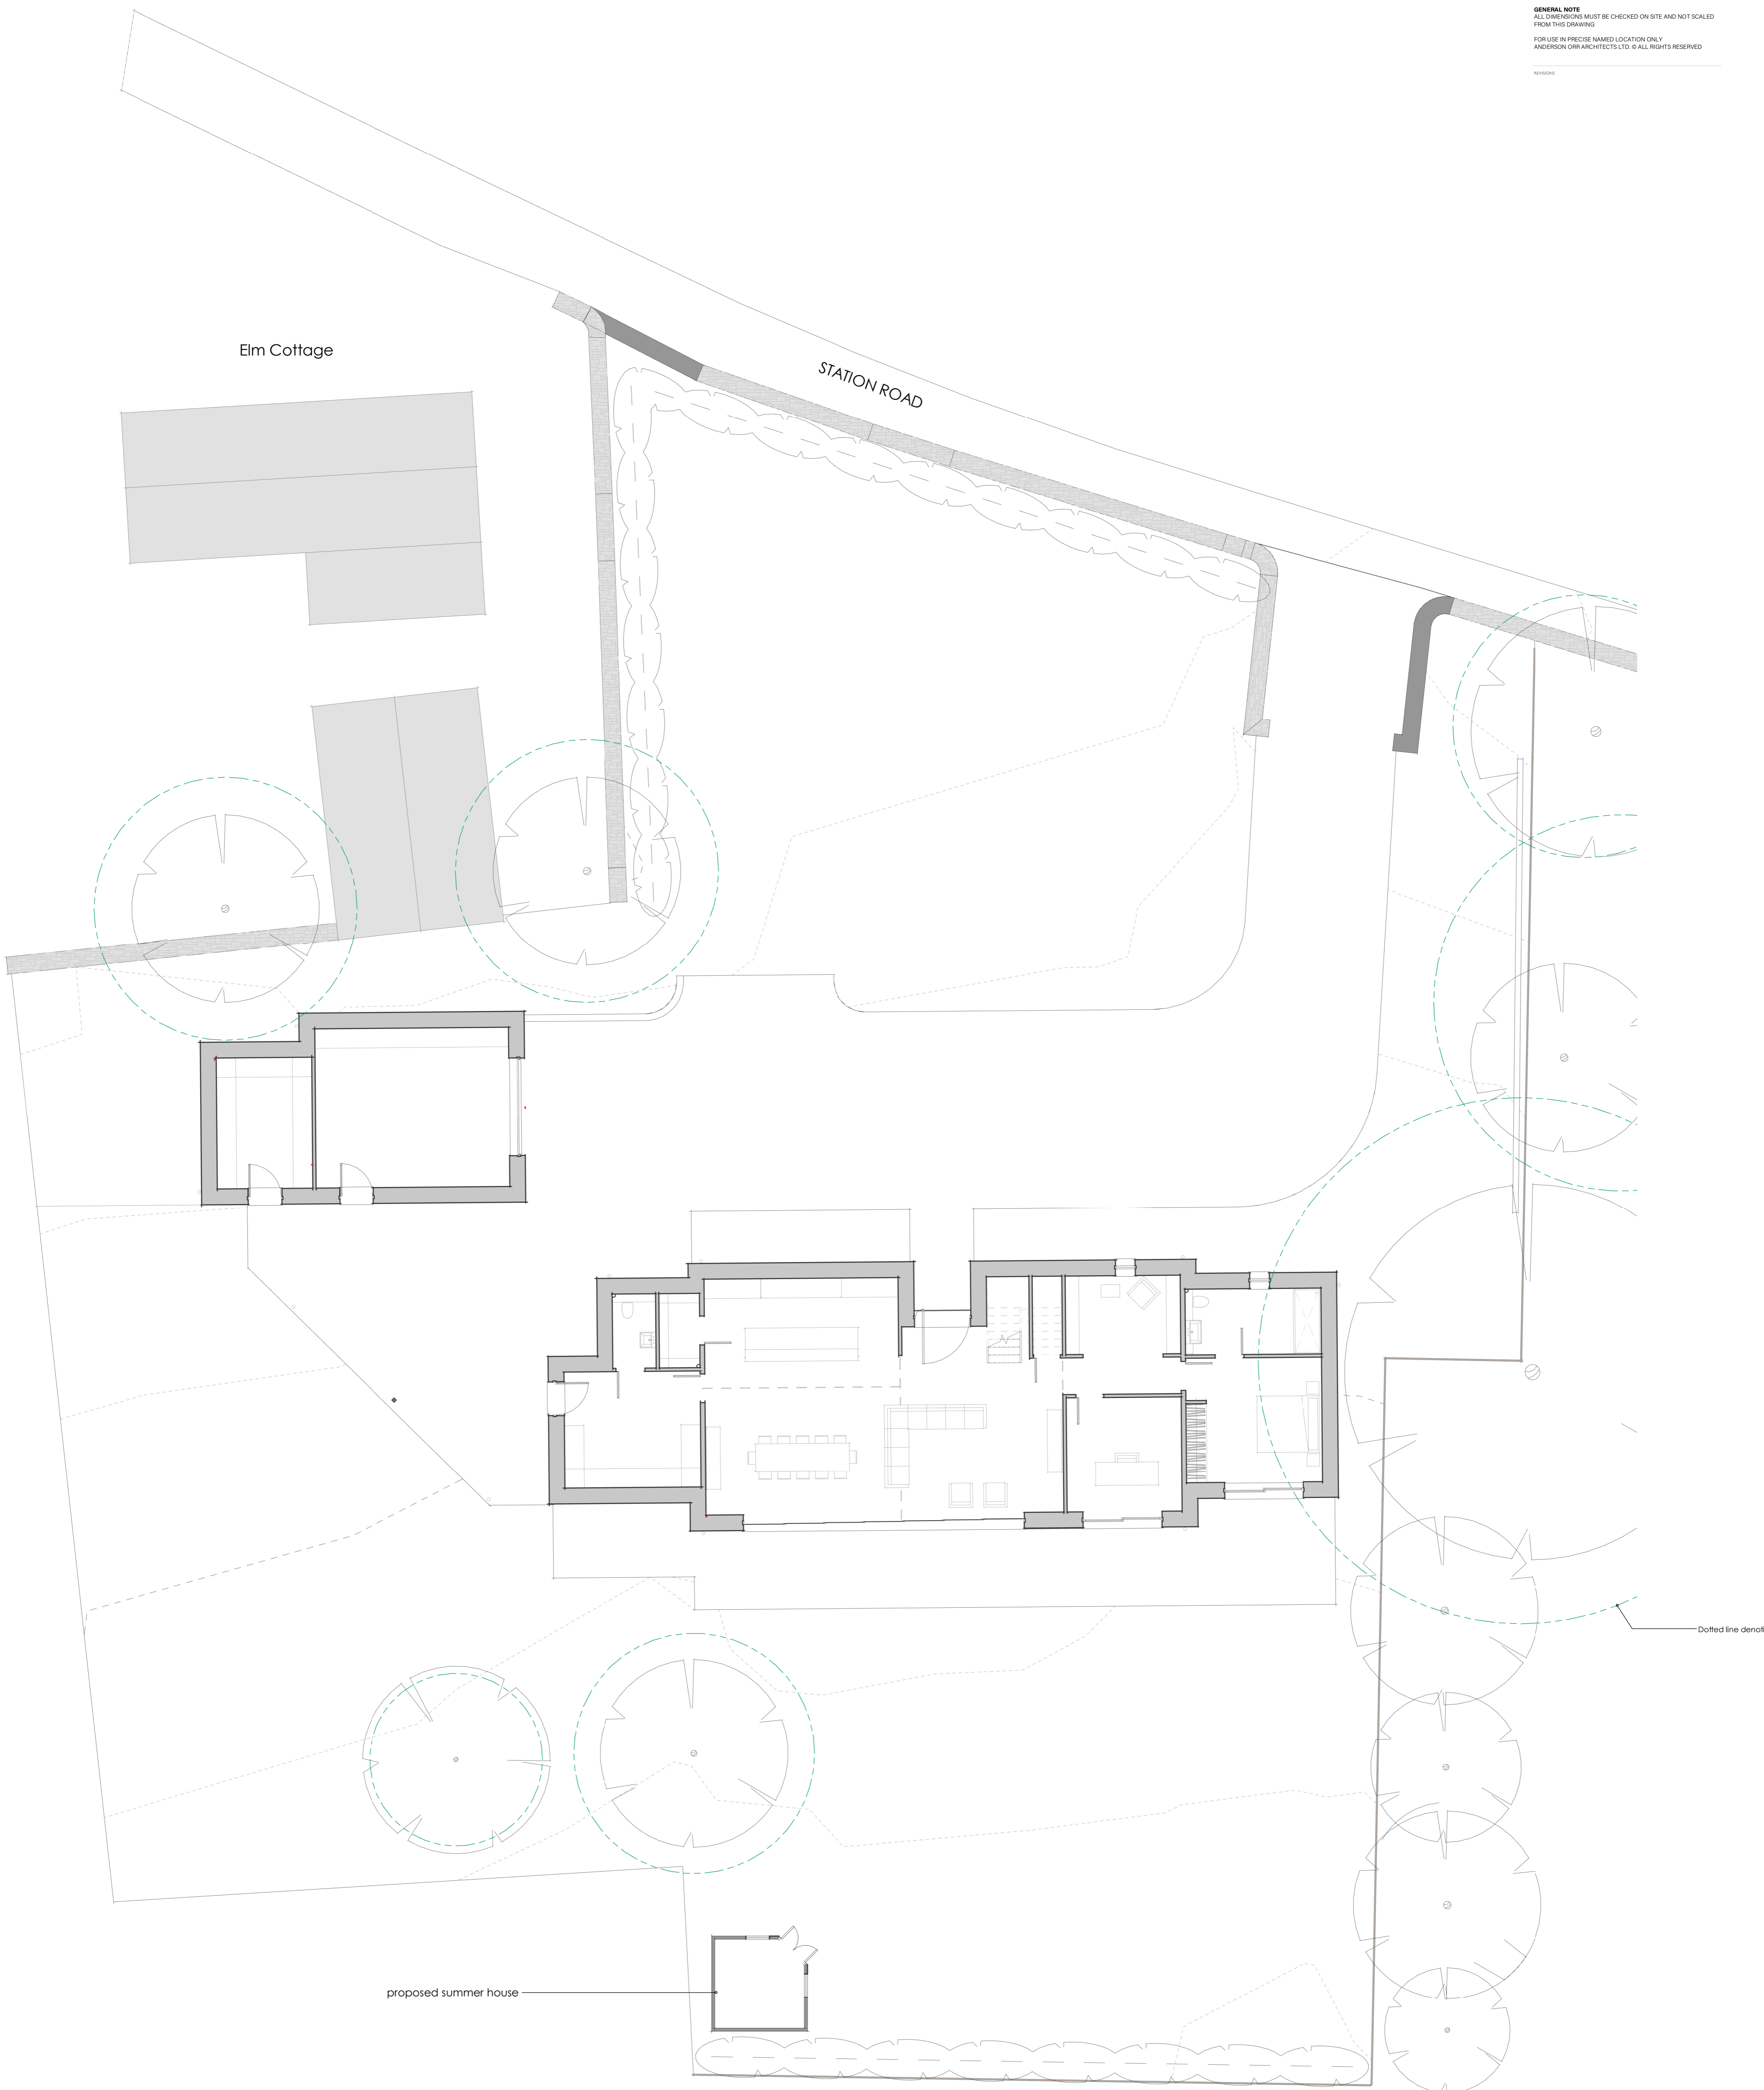

REVISION	DESCRIPTION	DATE
STATUS		
<b>PLANNING</b>		
PROJECT TITLE		
PADDOCK VIEW, STATION ROAD, ALVESCOT, OXFORDSHIRE		
DRAWING TITLE		
PROPOSED SITE PLAN		
27/07/22	JC	1:100

PROJECT - DRAWING NO. - REVISION  
**19122-PP2010-**  
 The Big Barn, Units 8-10, Oddington Grange,  
 Weston-on-the-Green, Oxfordshire, OX25 3DQ  
 +44 (0) 1865 875936 | info@andersonorr.com | andersonorr.com