

This drawing is the copyright of Sintaa and should not be reproduced in whole or in part or used in any manner whatsoever without their written permission.

All dimension should be verified on site before proceeding with the work.


All dimension are in millimeters.

rev.	date	description
-	-	-




ReQuestAPlan
Map number: TQRQM22232091448837

Title: Bury Barn
Map Produced for: Straver Investments
© Crown copyright and database rights 2022 OS 100042766
Project ID:
Date of Purchase: 20-08-2022
1 Years subscription from 20-08-2022 for 1 workstation.

 

BLOCK PLAN - SCALE 1:500

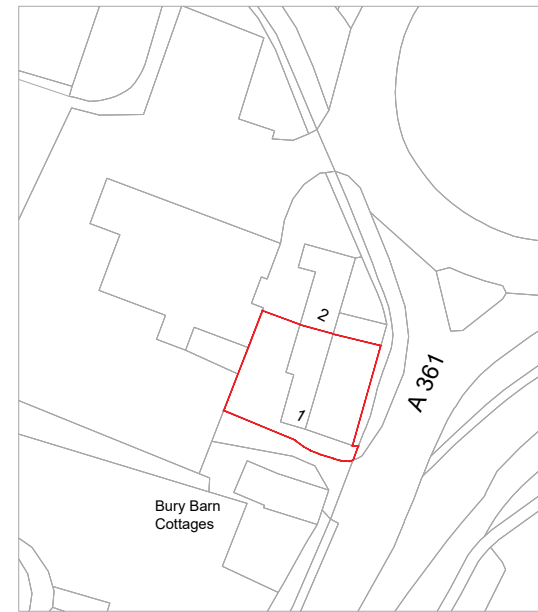

ReQuestAPlan
Map number: TQRQM22232091448837
Title: Bury Barn
Map Produced for: Straver Investments
© Crown copyright and database rights 2022 OS 100042766
Project ID:
Date of Purchase: 20-08-2022
1 Years subscription from 20-08-2022 for 1 workstation.



SITE PLAN - SCALE 1:1250

SINTAA

www.studiosintaa.com
T: 0117 907 6032
M: info@studiosintaa.com

PROJECT

Division of the property with loft conversion and internal and external alterations
1, Bury Barn Cottages, OX18 4JF

CLIENT

Stone Barns Properties Ltd.

DRAWING

Site plan and Block Plan

STATUS

PLANNING

SCALE

A3@1:500 & 1250

DATE 17/08/2022 AUTHOR EV

PROJECT DRG. NO REV. 2050 PL01 -

