


All dimension should be verified on site before proceeding with the work.

All dimension are in millimeters.

rev.	date	description
-	-	-

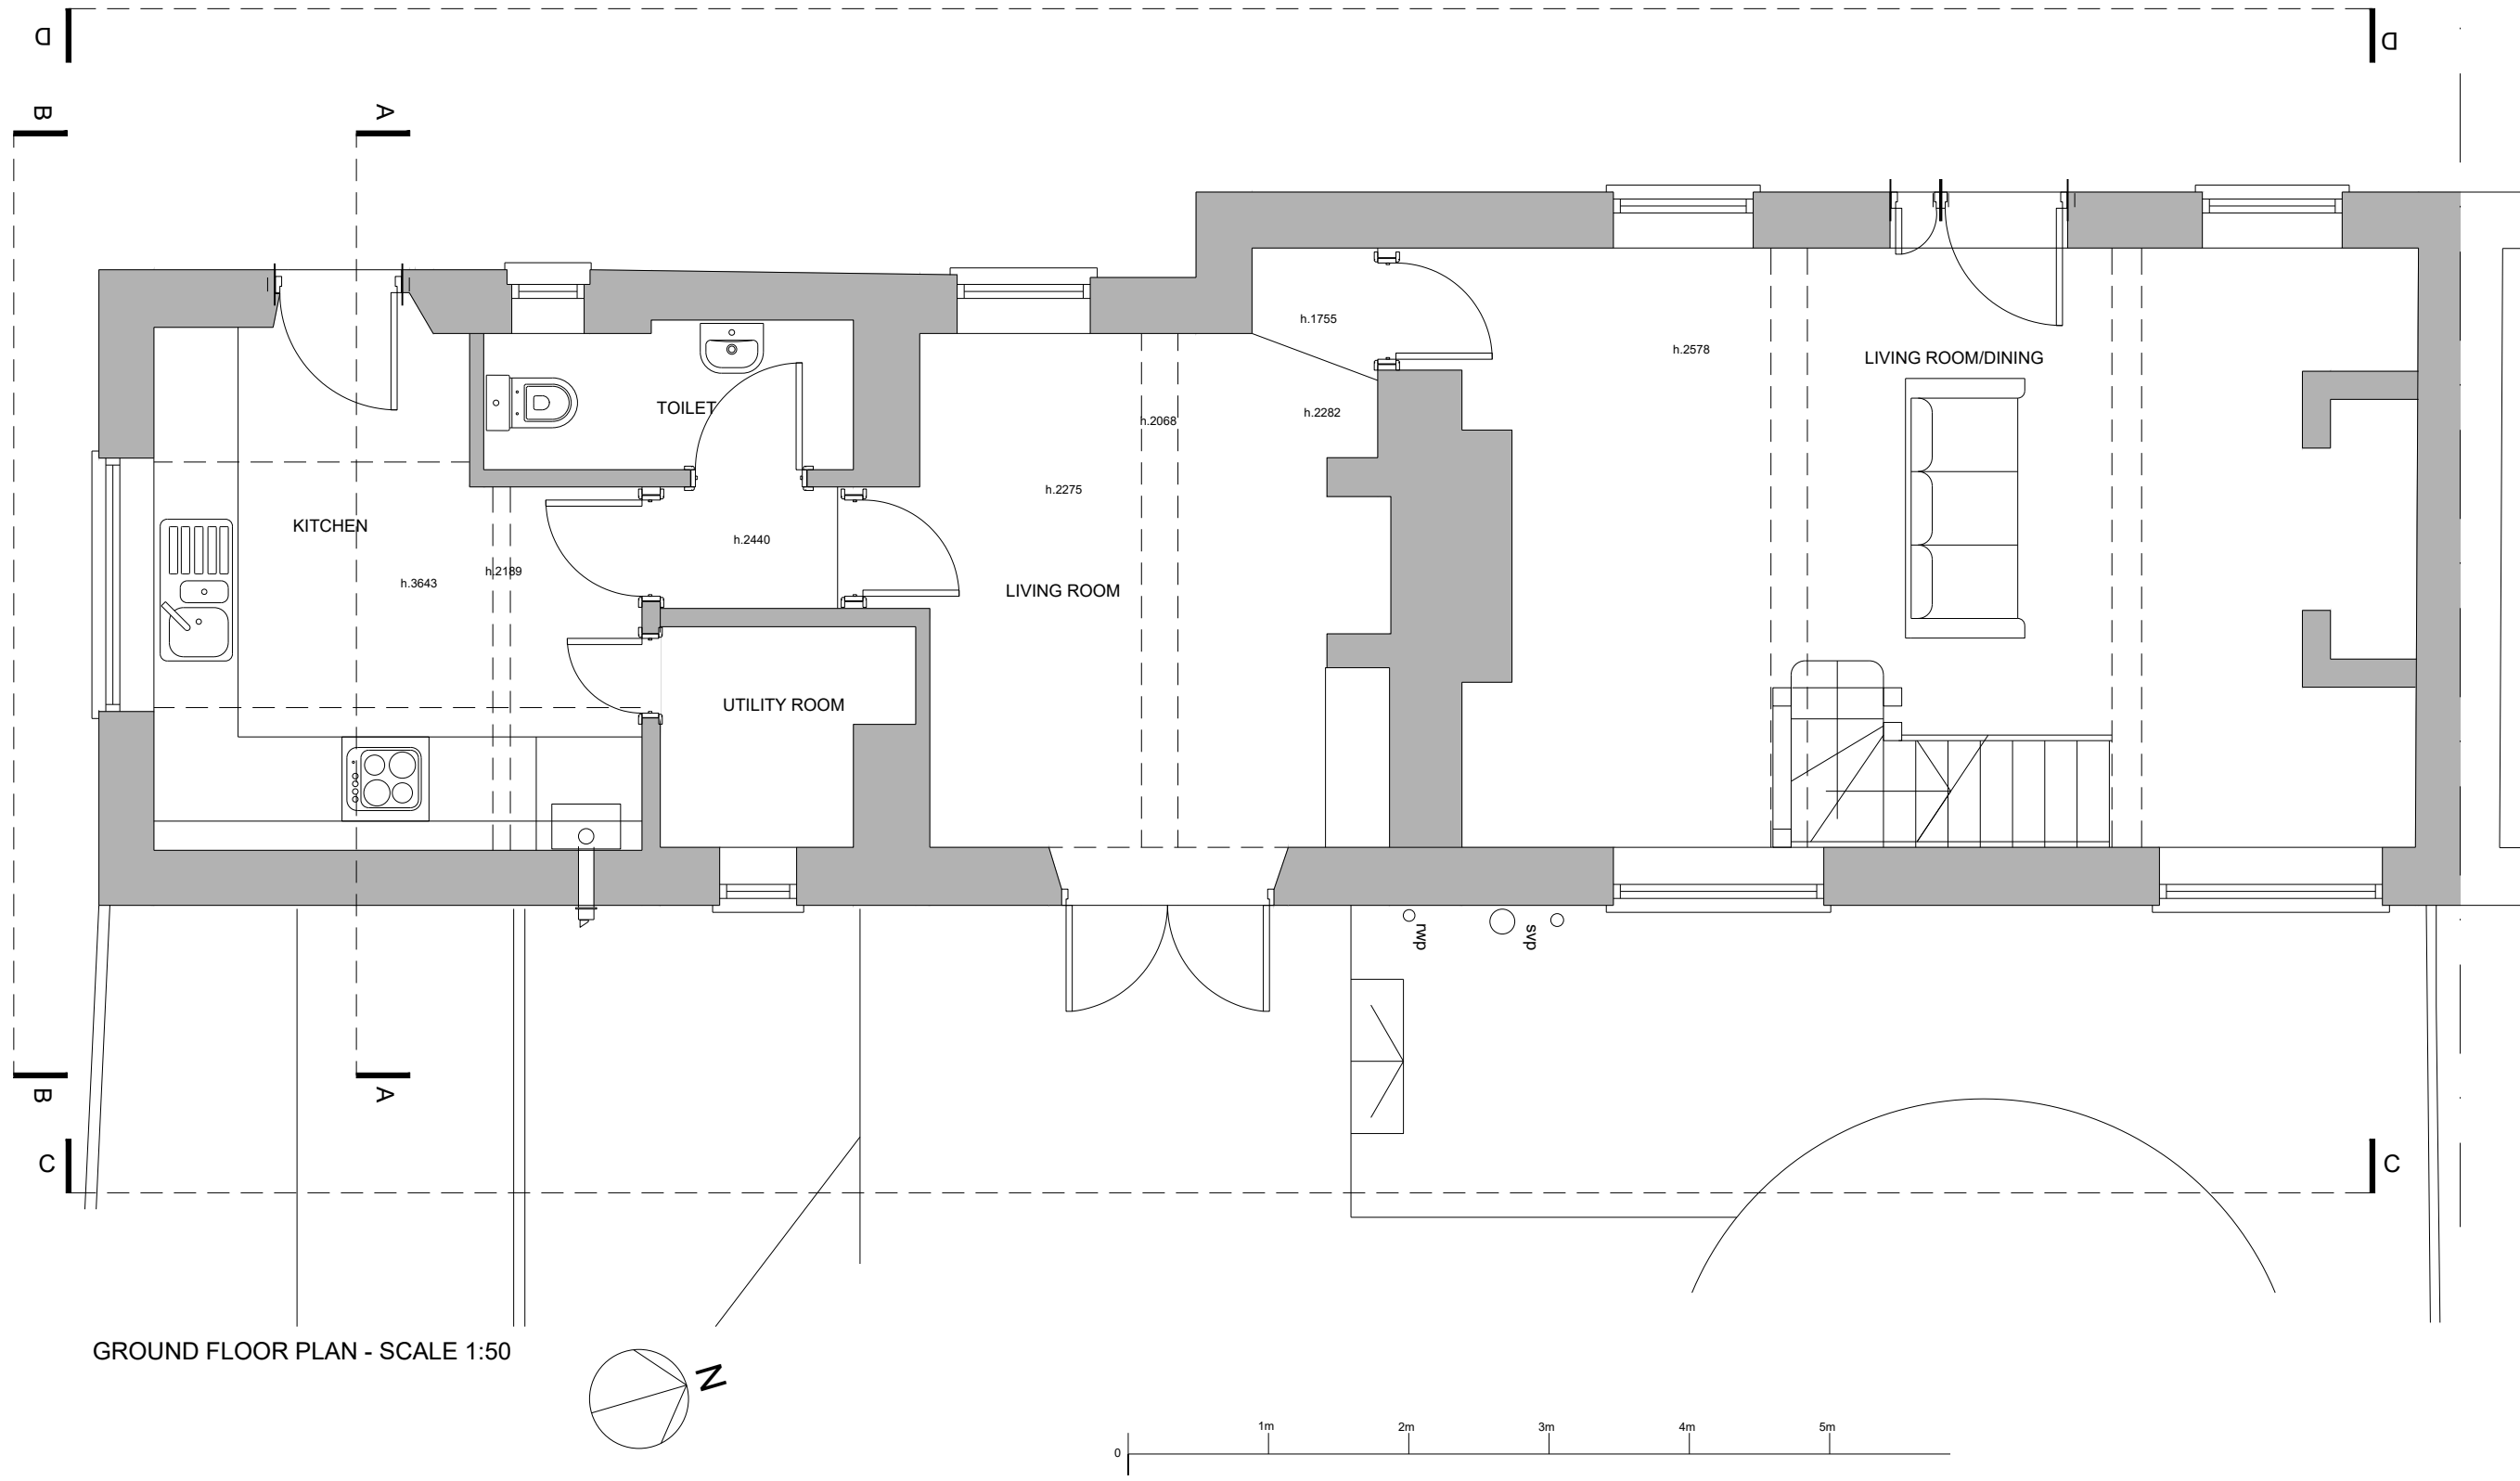

**SINTAA**  
 www.studiosintaa.com  
 T: 0117 907 6032  
 M: info@studiosintaa.com

**PROJECT**  
 Division of the property with loft conversion and internal and external alterations  
 1, Bury Barn Cottages, OX18 4JF

**CLIENT**  
 Stone Barns Properties Ltd.

**DRAWING**  
 Existing ground floor plans

**STATUS**  
 PLANNING

**SCALE**  
 A3@1:50

**DATE** 08/08/2022 **AUTHOR** EV

**PROJECT** 2050 **DRG. NO** PL03 **REV.** -