


This drawing is the copyright of Sintaa and should not be reproduced in whole or in part or used in any manner whatsoever without their written permission.



All dimension should be verified on site before proceeding with the work.

All dimension are in millimeters.

rev.	date	description
-	-	-

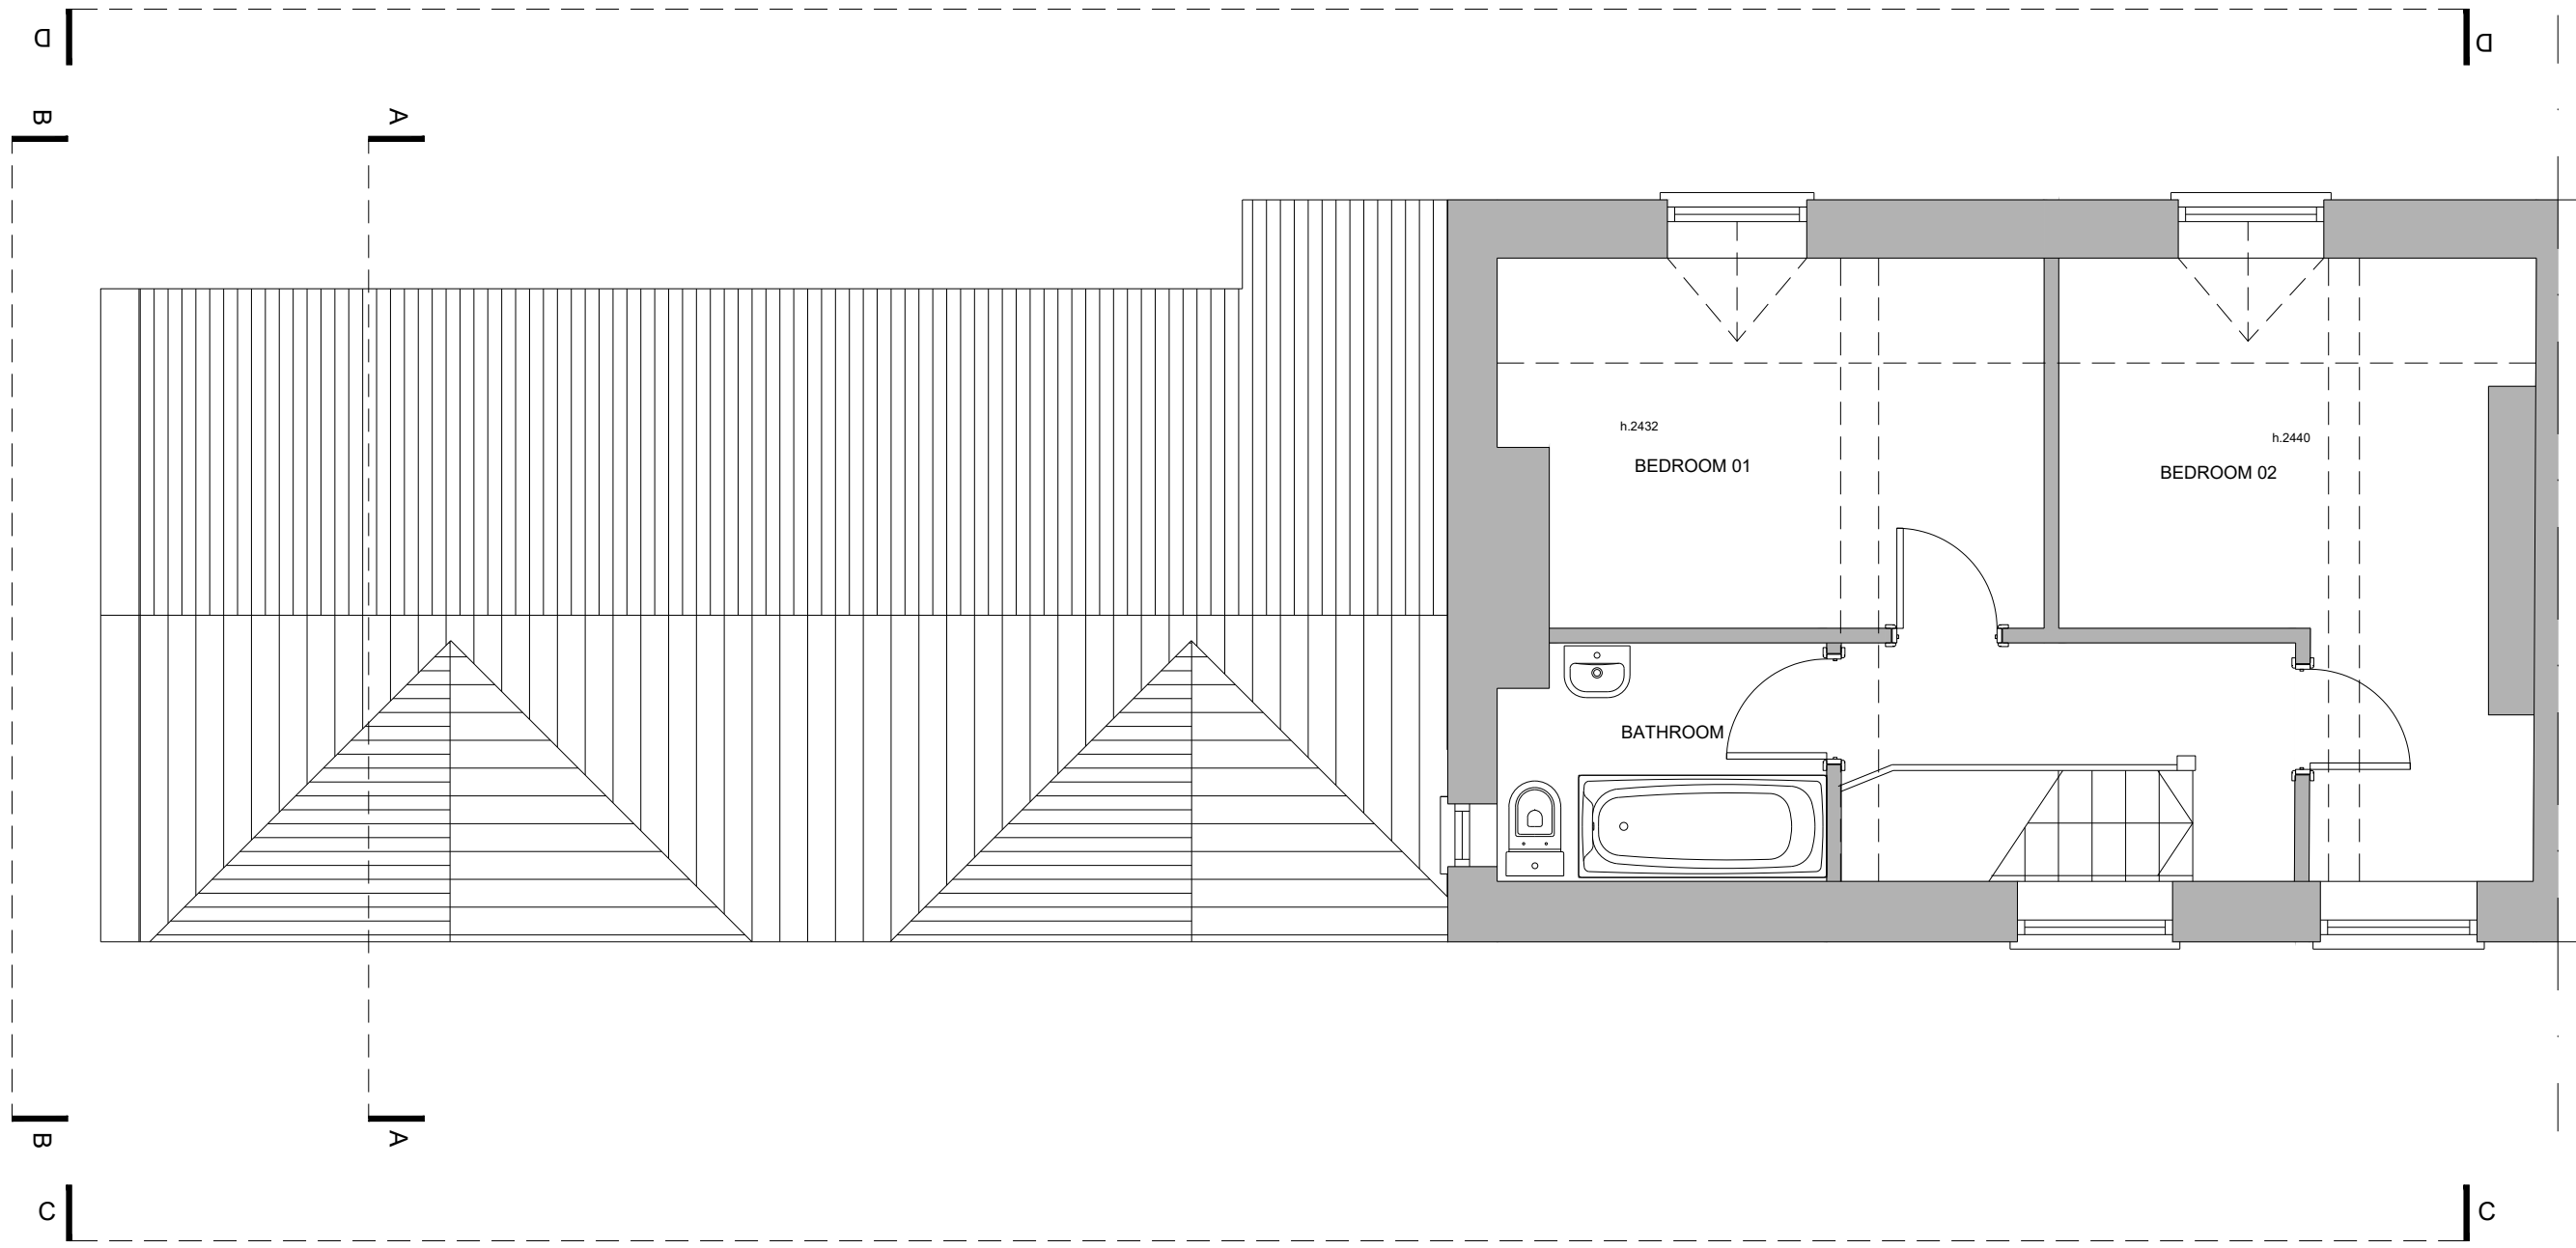

FIRST FLOOR PLAN - SCALE 1:50

  

SINTAA

www.studiosintaa.com
T: 0117 907 6032
M: info@studiosintaa.com

PROJECT

Division of the property with loft conversion and internal and external alterations
1, Bury Barn Cottages, OX18 4JF

CLIENT

Stone Barns Properties Ltd.

DRAWING

Proposed first floor plan

STATUS

PLANNING

SCALE
A3@1:50

DATE 08/08/2022 AUTHOR EV

PROJECT DRG. NO REV.
2050 PL23 -