


All dimension should be verified on site before proceeding with the work.

All dimension are in millimeters.

| rev. | date | description |
|------|------|-------------|
| - | - | - |

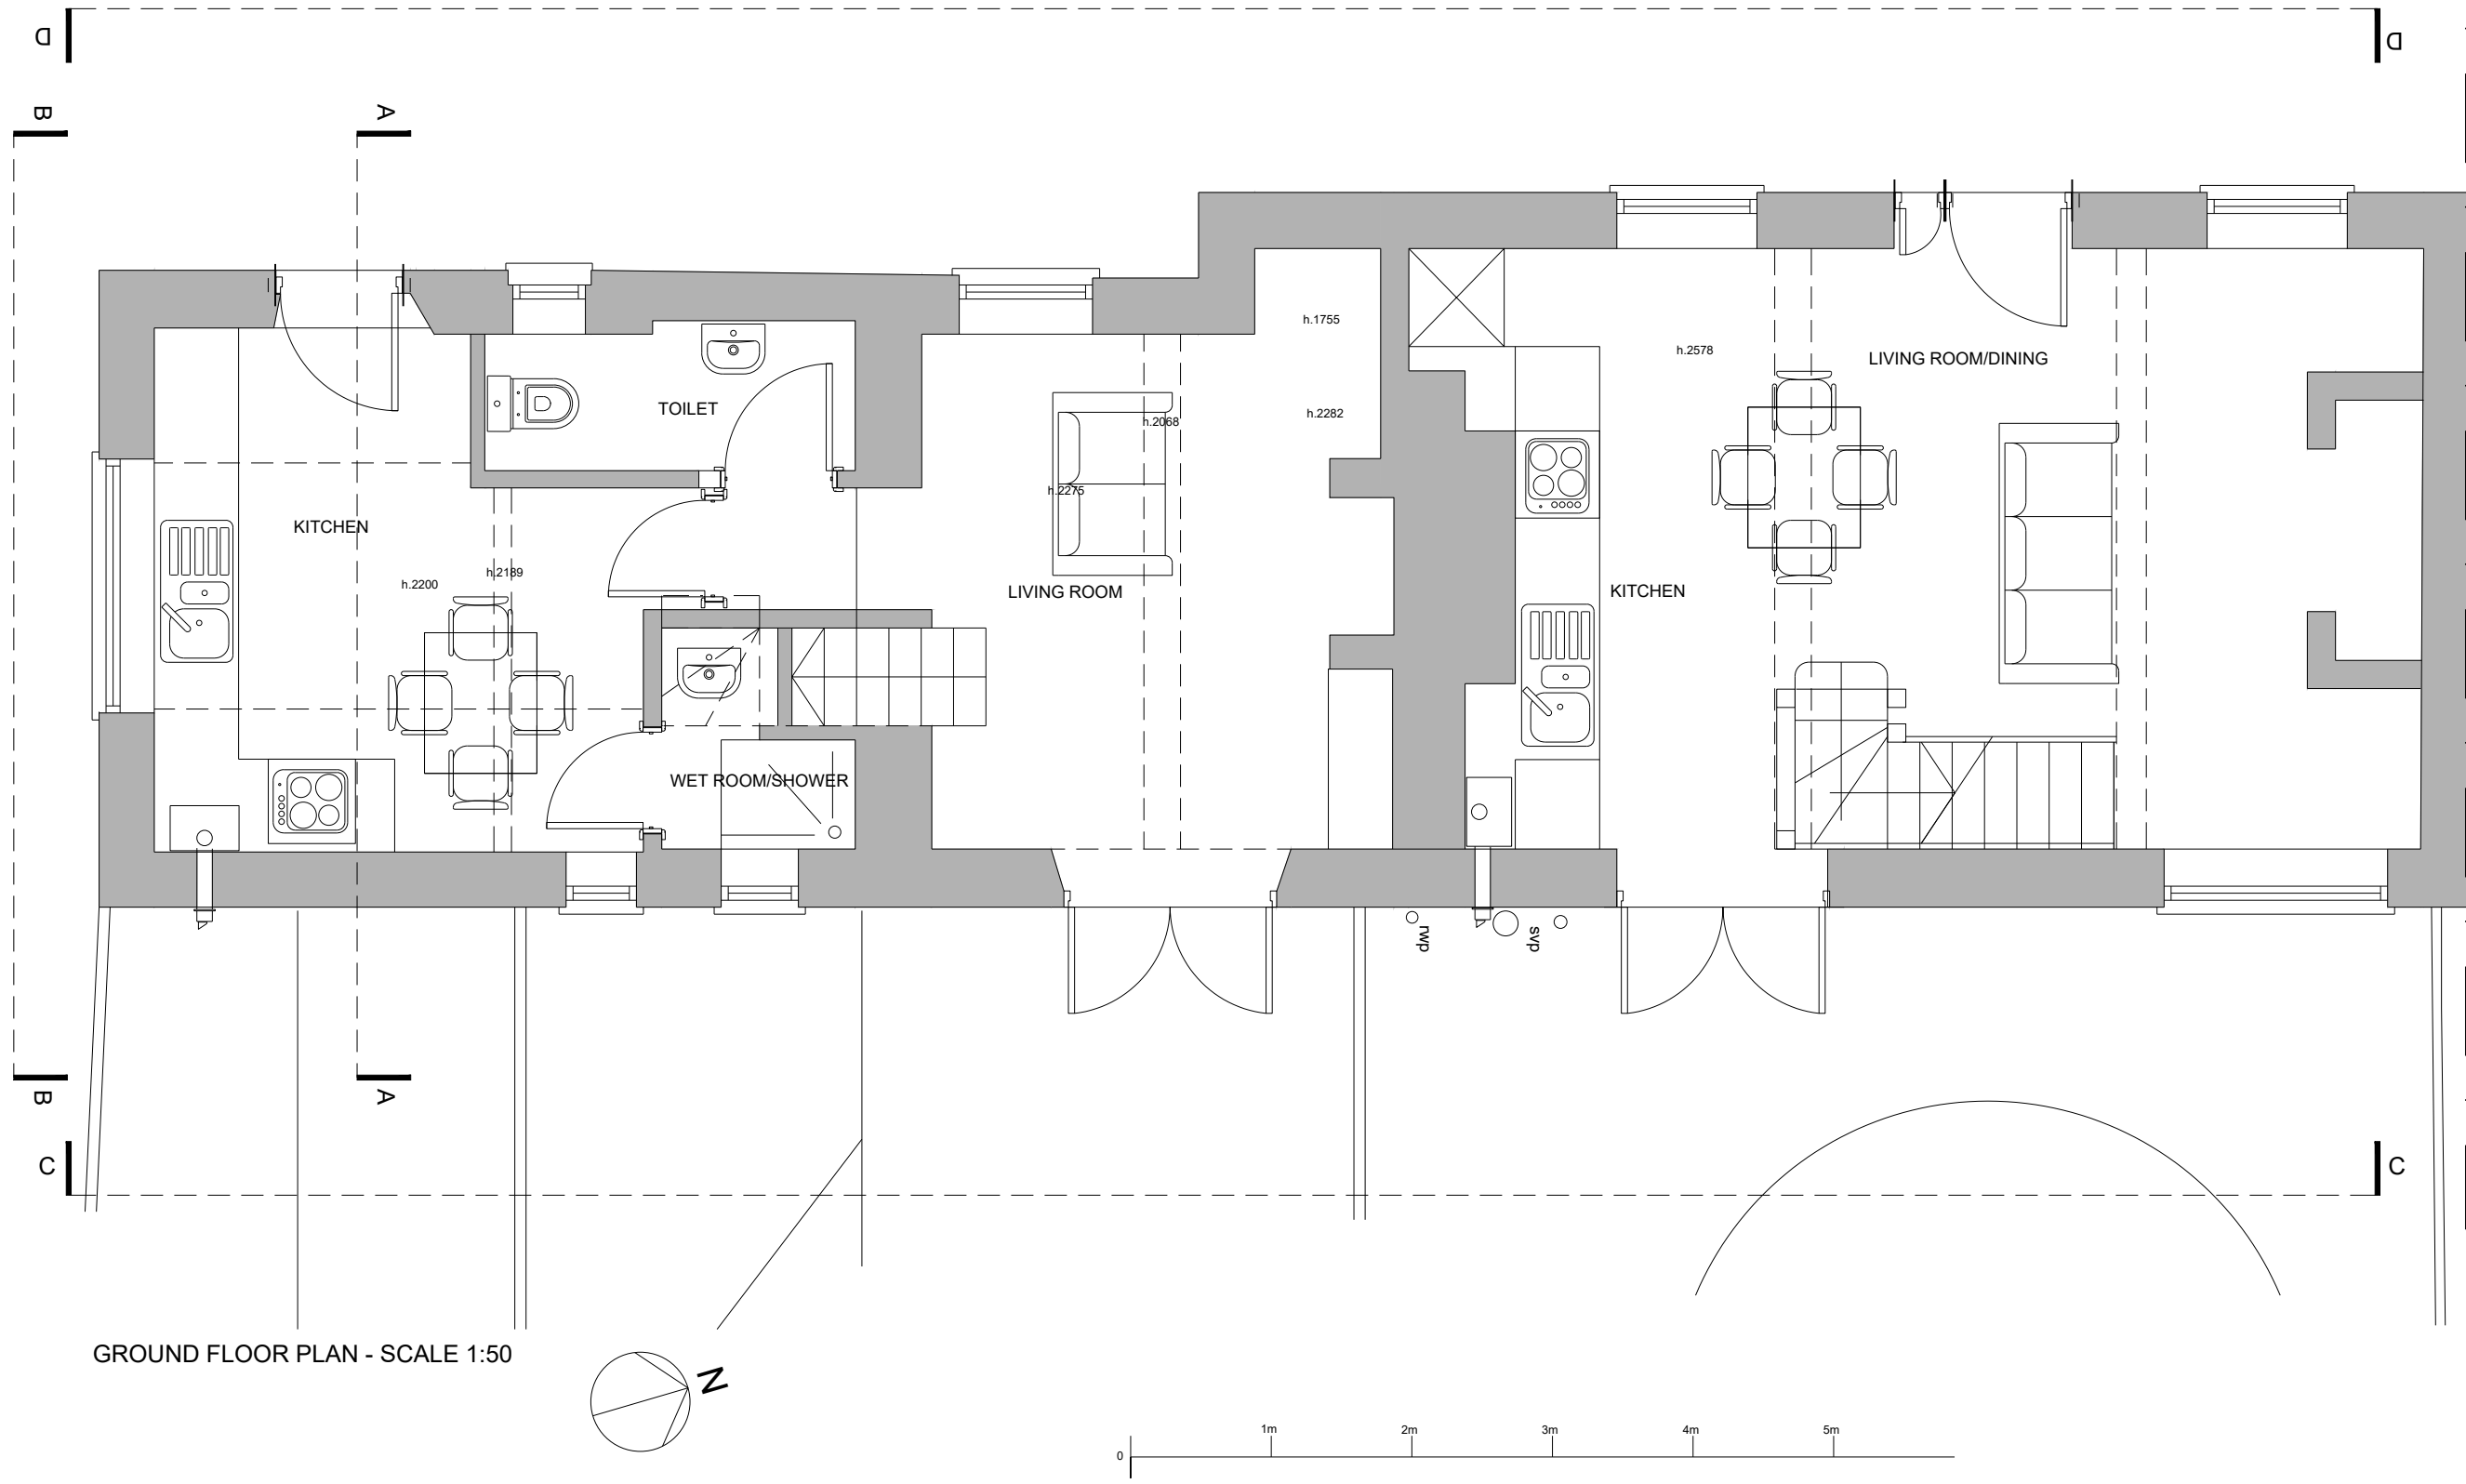

GROUND FLOOR PLAN - SCALE 1:50

SINTAA

www.studiosintaa.com
 T: 0117 907 6032
 M: info@studiosintaa.com

PROJECT
 Division of the property with loft conversion and internal and external alterations
 1, Bury Barn Cottages, OX18 4JF

CLIENT
 Stone Barns Properties Ltd.

DRAWING
 Proposed ground floor plans

STATUS
PLANNING

SCALE
 A3@1:50

| DATE | AUTHOR | |
|------------|---------|------|
| 08/08/2022 | EV | |
| PROJECT | DRG. NO | REV. |
| 2050 | PL21 | - |