




All dimension should be verified on site before proceeding with the work.

All dimension are in millimeters.

| rev. | date | description |
|------|------|-------------|
| - | - | - |

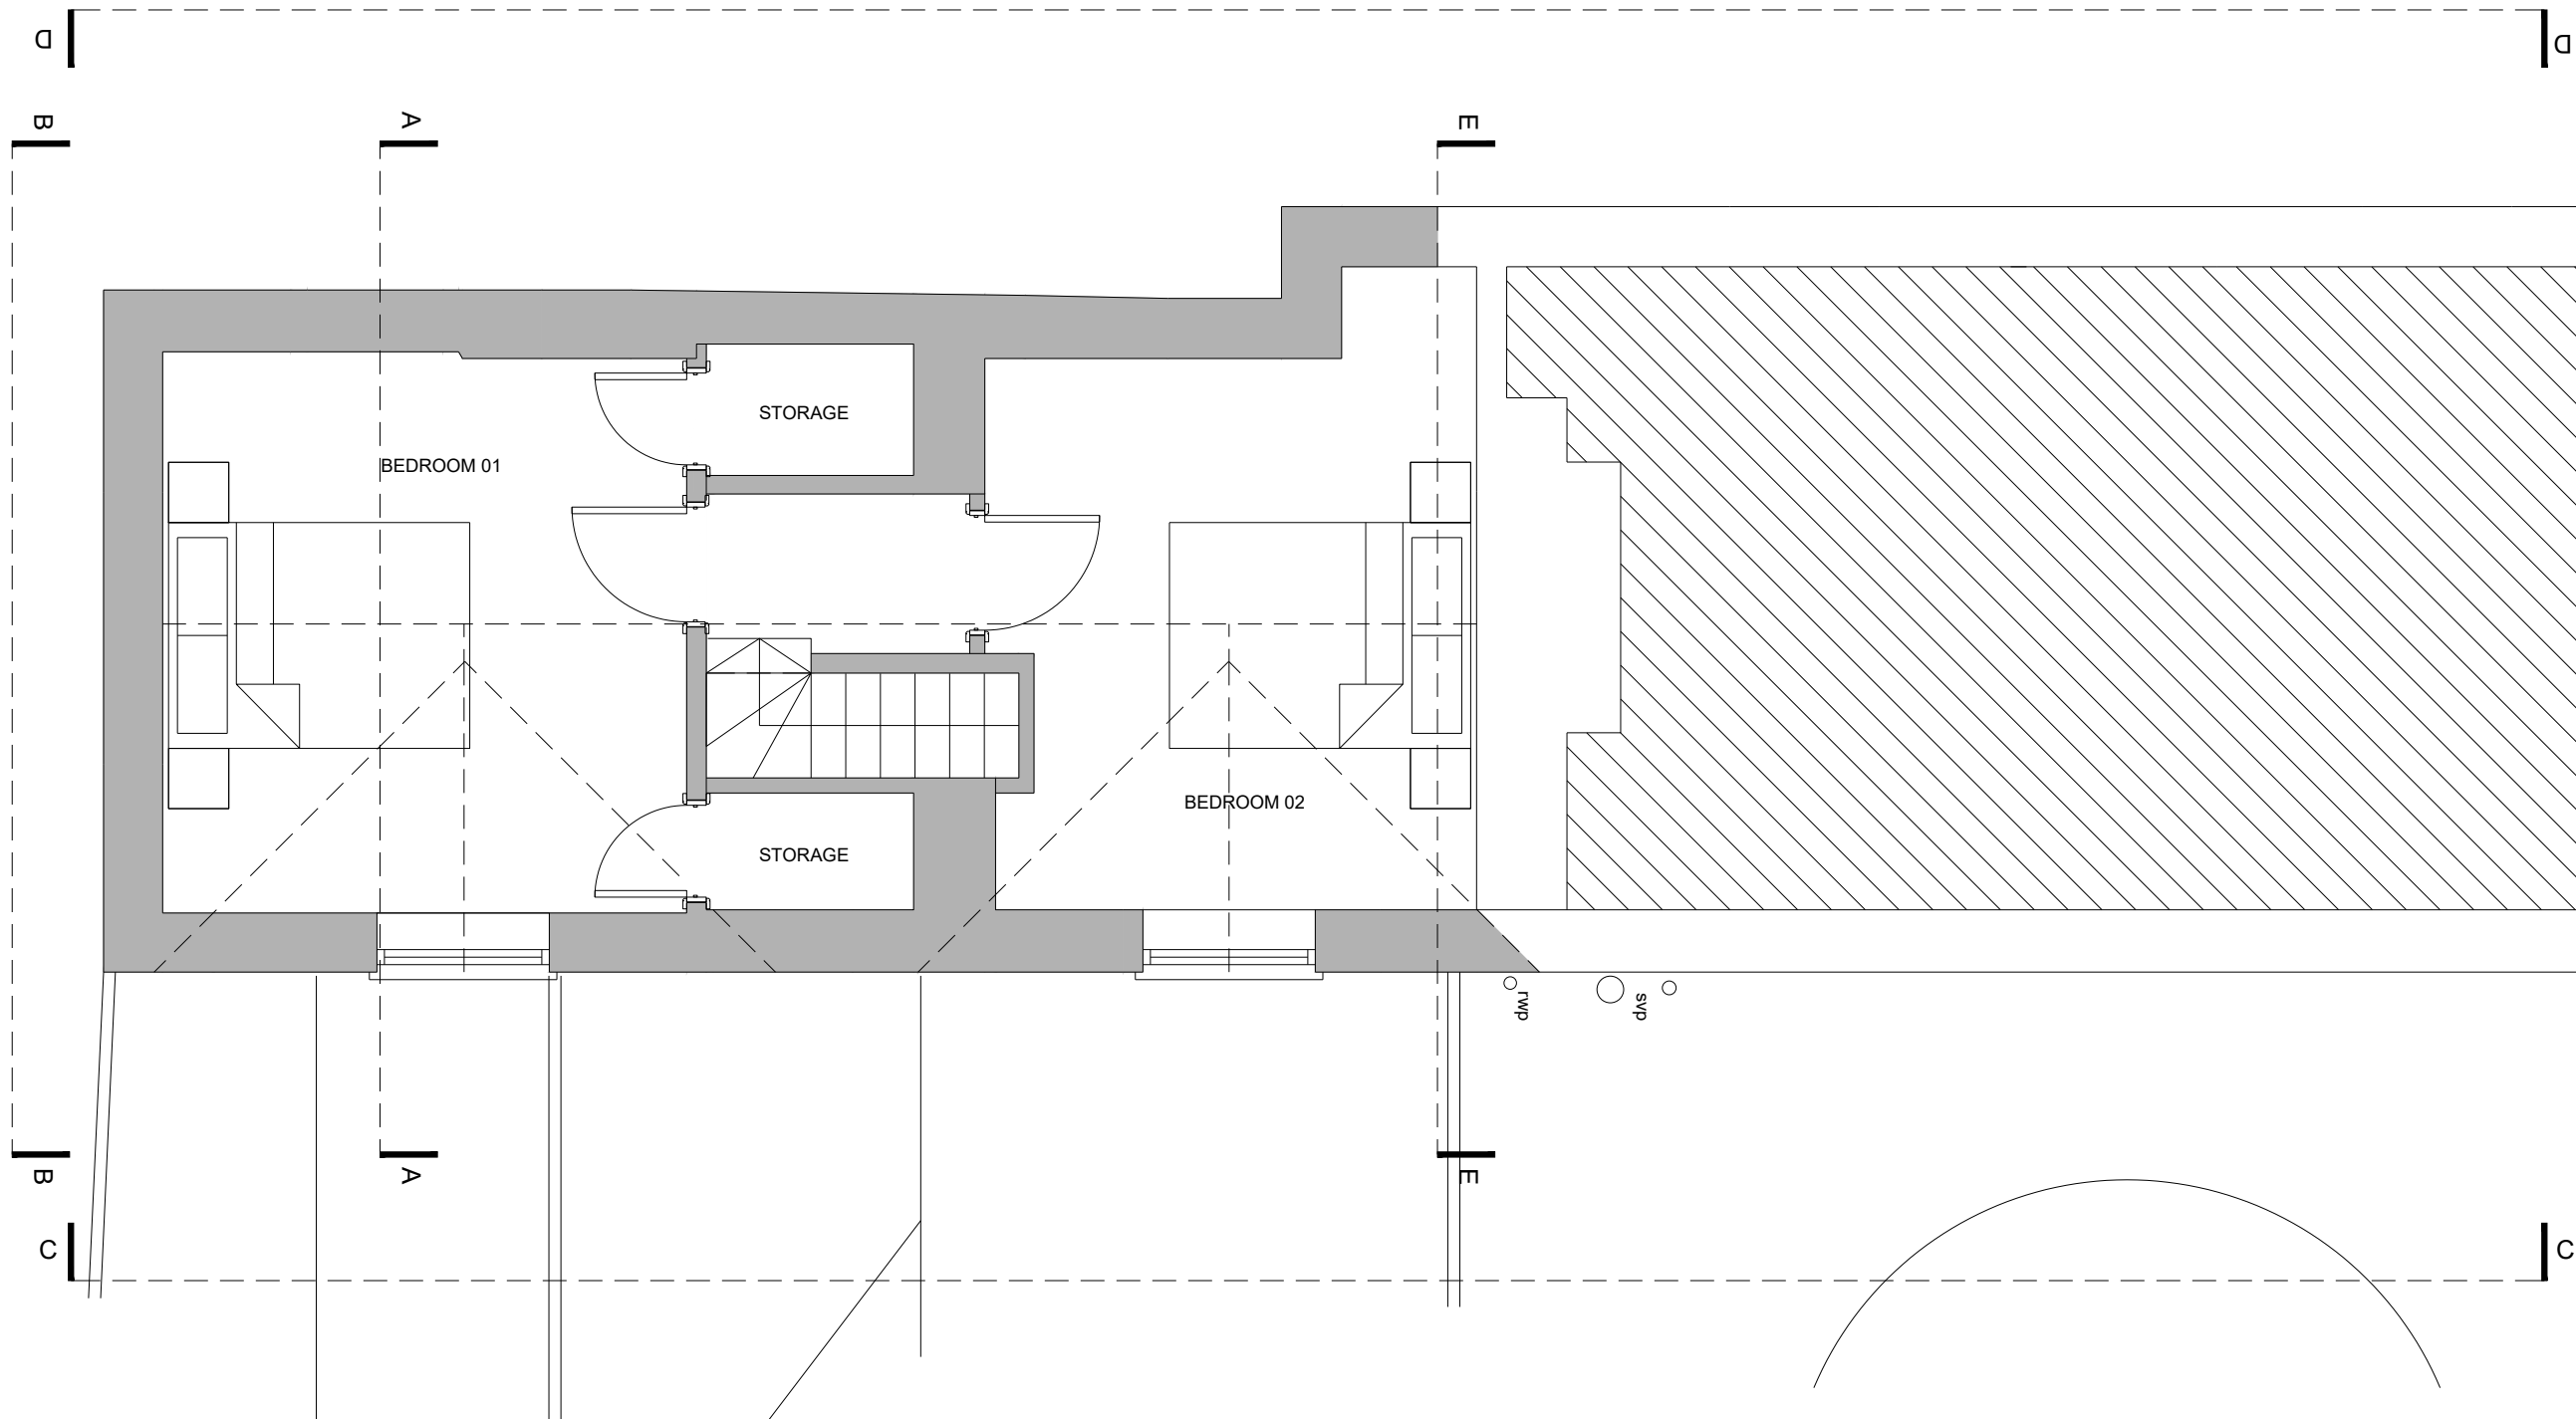

LOFT FLOOR PLAN - SCALE 1:50

 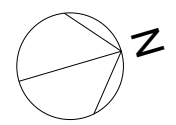

SINTAA

www.studiosintaa.com
 T: 0117 907 6032
 M: info@studiosintaa.com

PROJECT

Division of the property with loft conversion and internal and external alterations
 1, Bury Barn Cottages, OX18 4JF

CLIENT

Stone Barns Properties Ltd.

DRAWING

Proposed loft floor plan

STATUS

PLANNING

SCALE

A3@1:50

DATE

08/08/2022

AUTHOR

EV

PROJECT DRG. NO REV.

2050 PL22 -