
FOR PLANNG ONLY

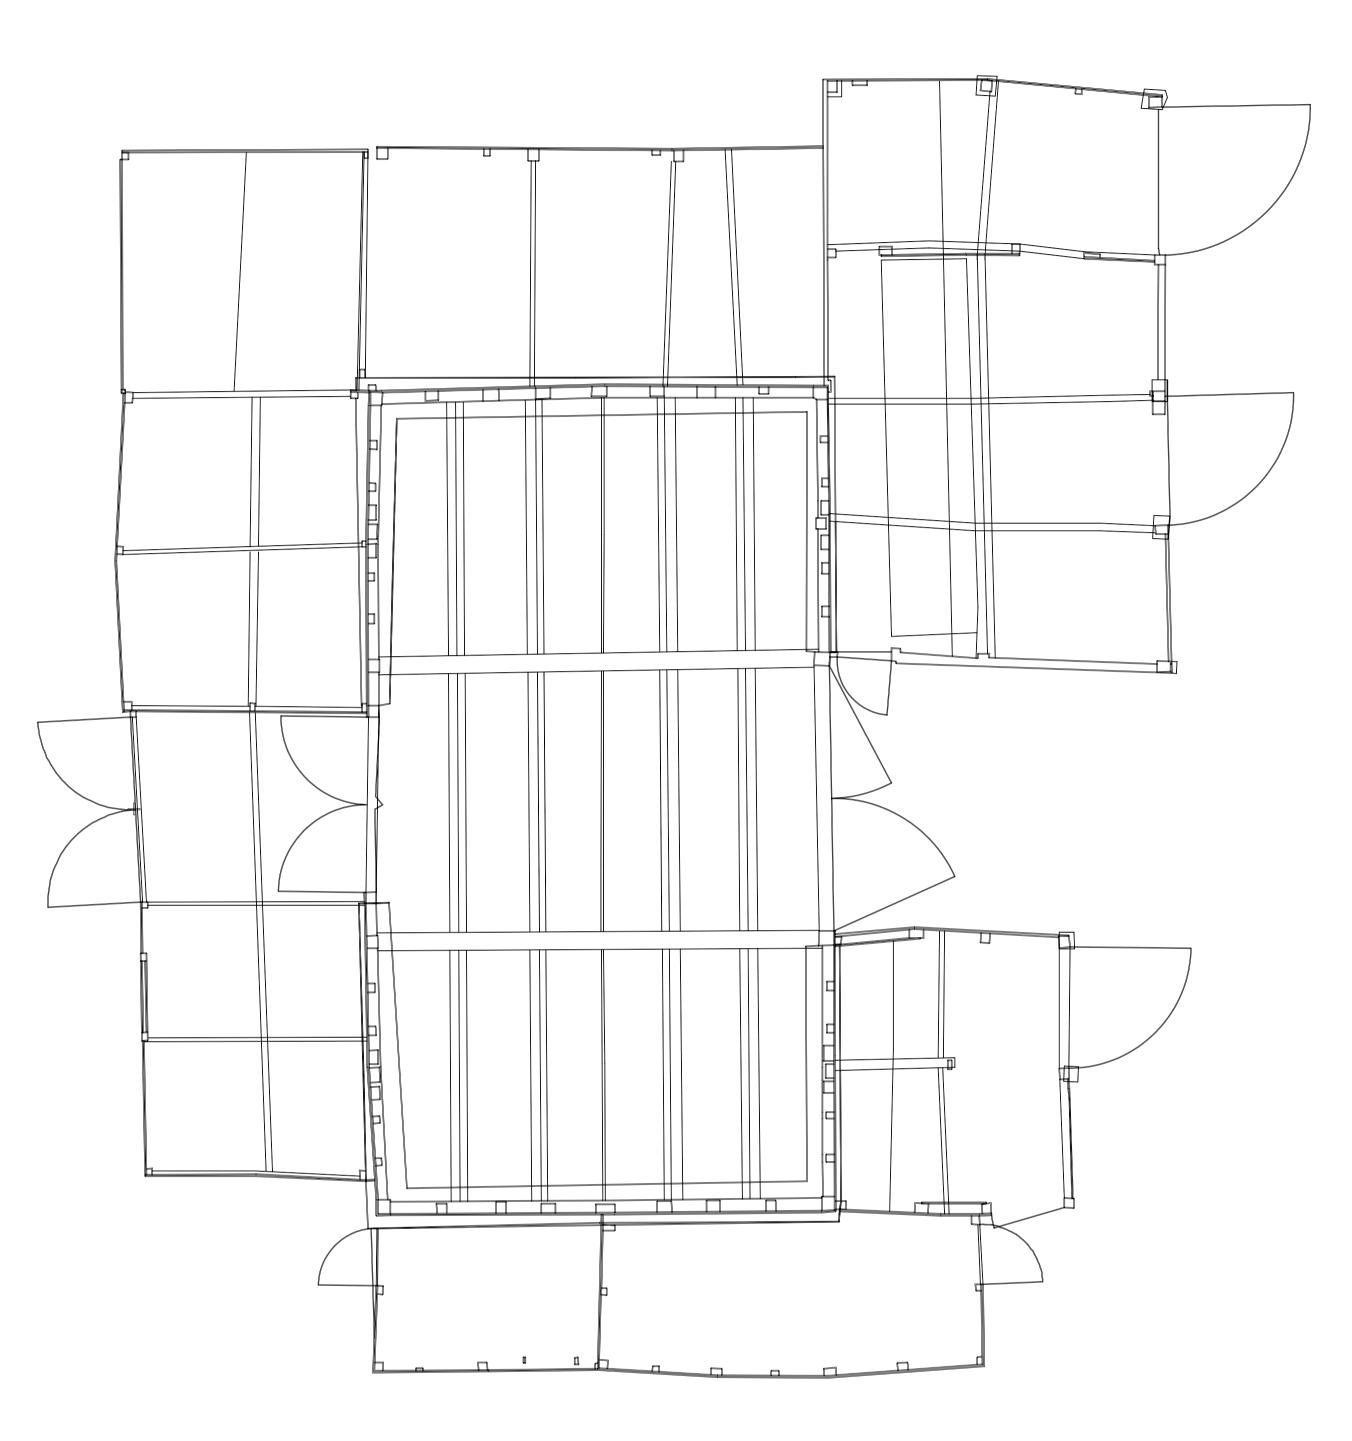



Blue Square Drafting Email: bsqdrafting@hotmail.com Tel: 07852451843 NOTES

Notes No Liability for boundary inaccuracies is accepted. Dimensions, levels and angles to be checked by contractor on site. Responsibility is not accepted for errors made by others made by others in scaling from this drawing. Where applicable you are reminded of your responsibilities under the Party Wall Act 1996 The contractor is to check drawings and to verify all dimensions on site before commencing any work or making any factory produced items. All work to be carried out in accordance with the current Building Regulations.

DRAWN BY DH DESCRIPTION Existing floor plans

DRAWING NO. 00905A-03 REVISION REF. Revision A ISSUE 06-06-2022 SCALE: 1:40@A1

GROUND FLOOR PLAN (SCALE 1:50)

> **REVISIONS** A. Preliminary layout

PROJECT Cyder Mill Barn Cold Pool Lane Badgeworth, Glos GL51 4UP

CLIENT Gatier Planning Consultants