


NORTH EAST ELEVATION



NORTH WEST ELEVATION



SOUTH WEST ELEVATION

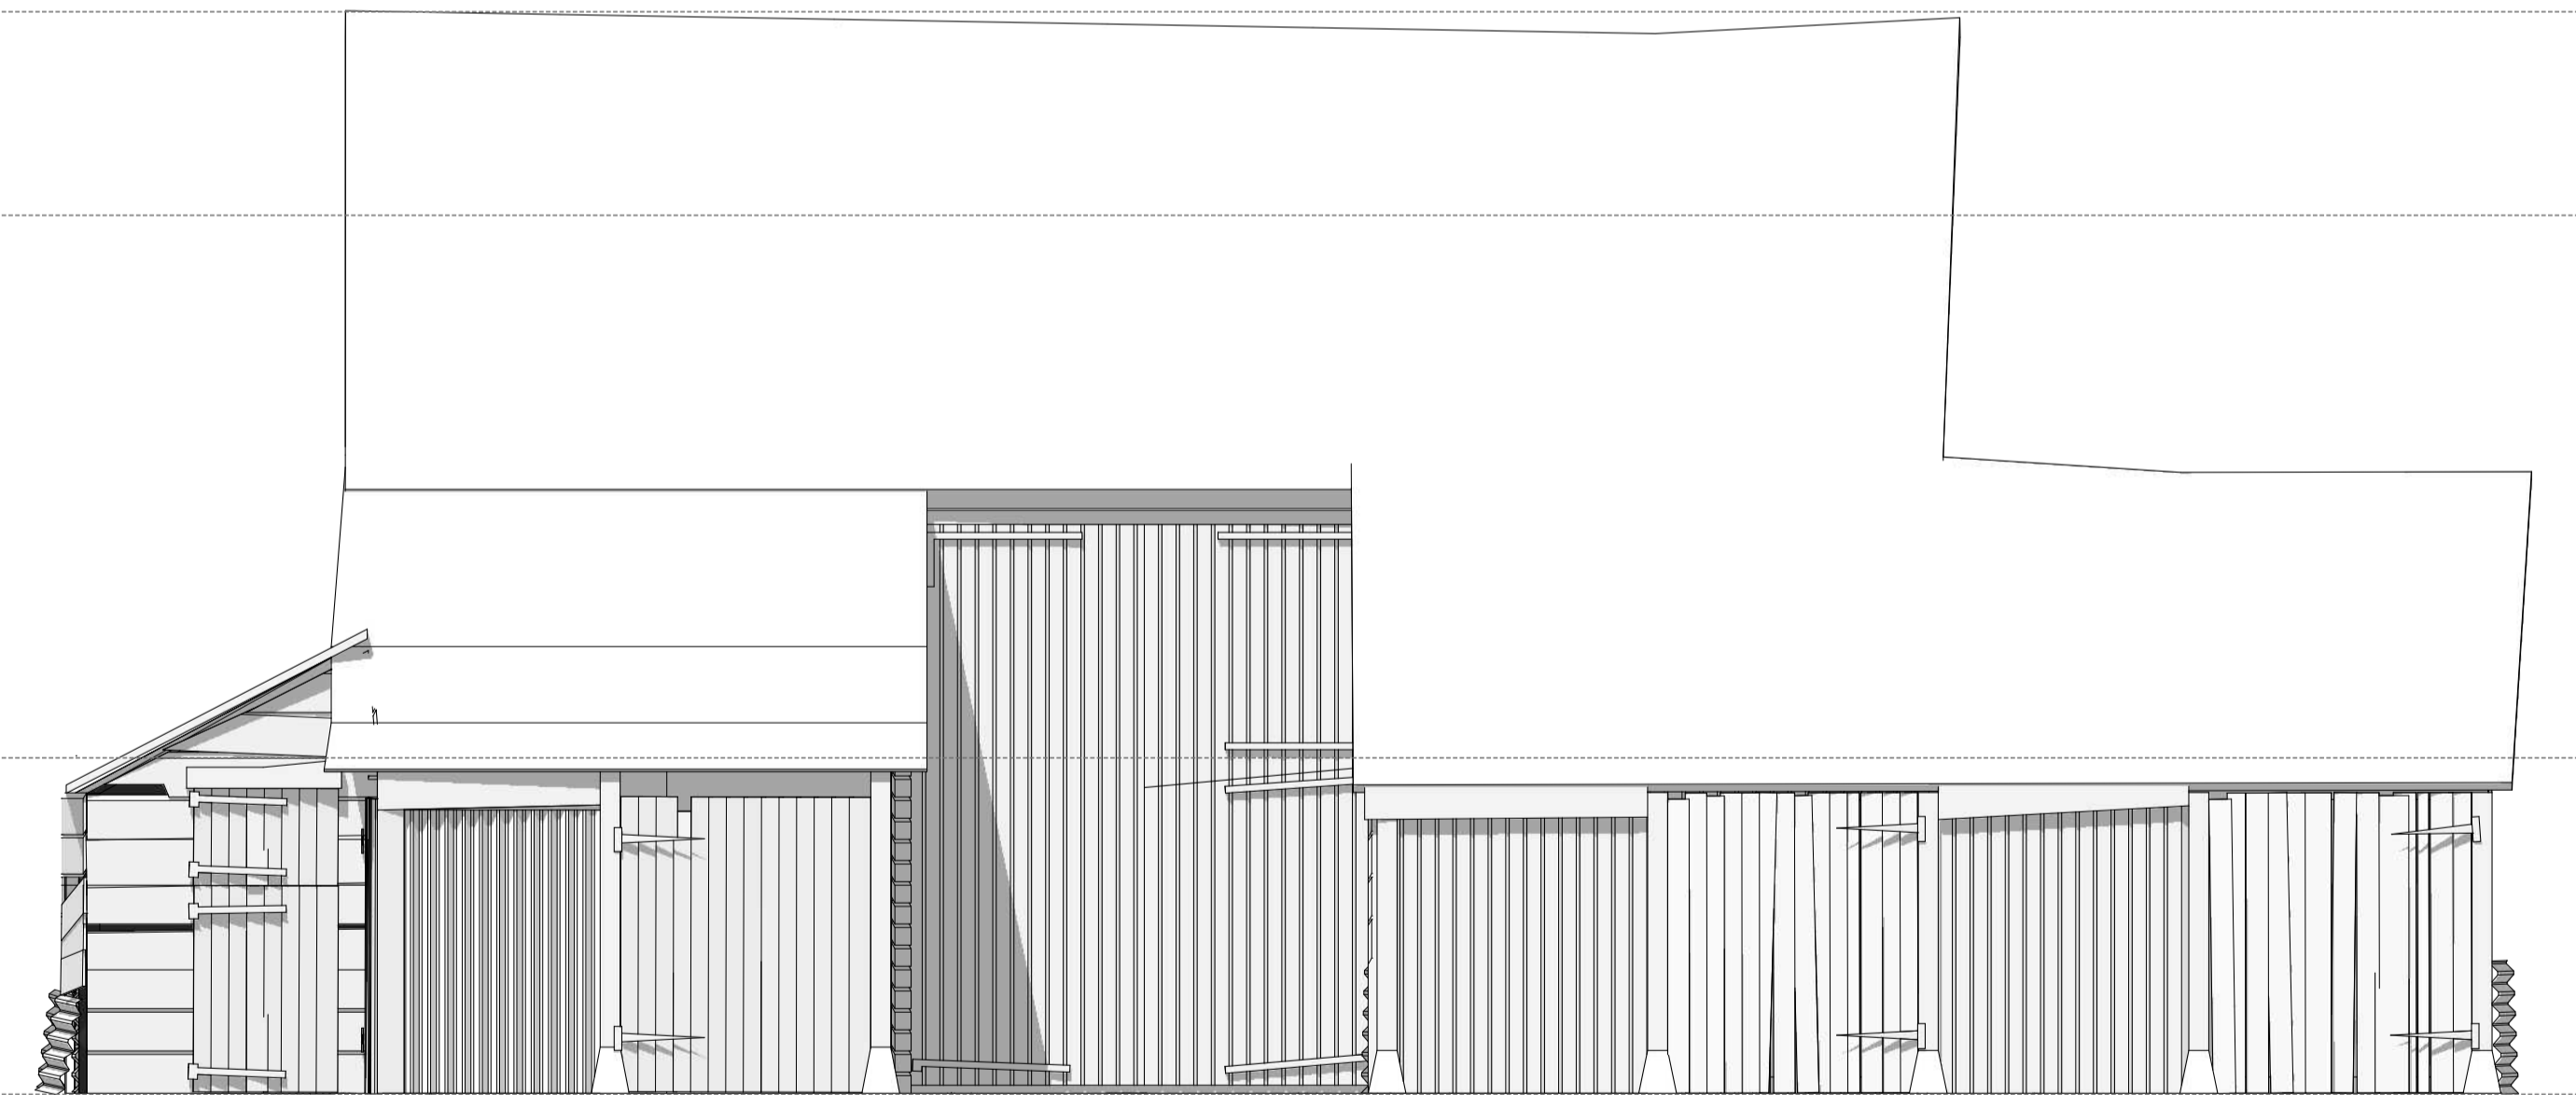

SOUTH EAST ELEVATION

REVISIONS
A. Preliminary layout



Blue Square Drafting
Email: bsqdrafting@hotmail.com
Tel: 07852451843

NOTES
No Liability for boundary inaccuracies is accepted. Dimensions, levels and angles to be checked by contractor on site. Responsibility is not accepted for errors made by others made by others in scaling from this drawing. Where applicable you are reminded of your responsibilities under the Party Wall Act 1996
The contractor is to check drawings and to verify all dimensions on site before commencing any work or making any factory produced items. All work to be carried out in accordance with the current Building Regulations.

DRAWN BY
DH
DESCRIPTION
Existing Elevations

DRAWING NO.
00905A-02
REVISION REF.
Revision A

ISSUE
06-06-2022
SCALE:
1:50@A1

CLIENT
Gatier Planning
Consultants

PROJECT
Cyder Mill Barn
Cold Pool Lane
Badgeworth, Glos
GL51 4UP