




West elevation proposed
1 : 100




North elevation proposed
1 : 100



East elevation proposed
1 : 100

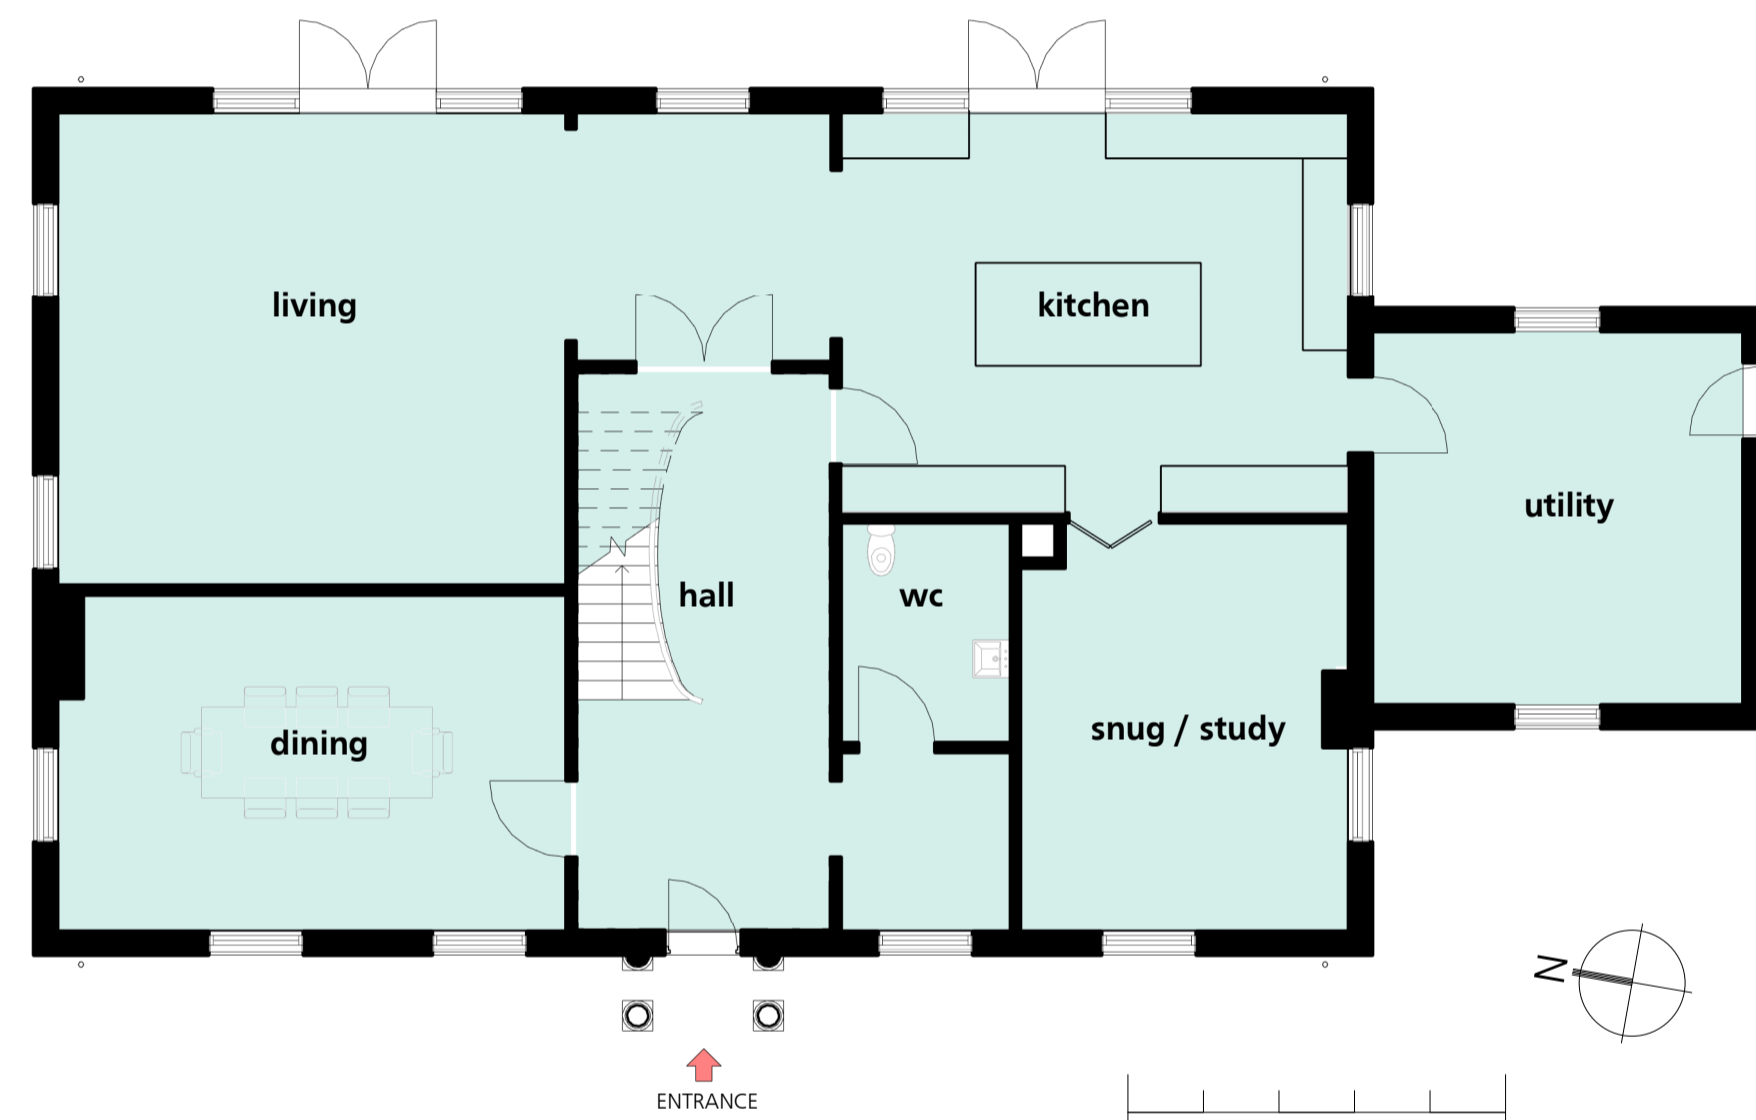


Proposed ground floor
1 : 100

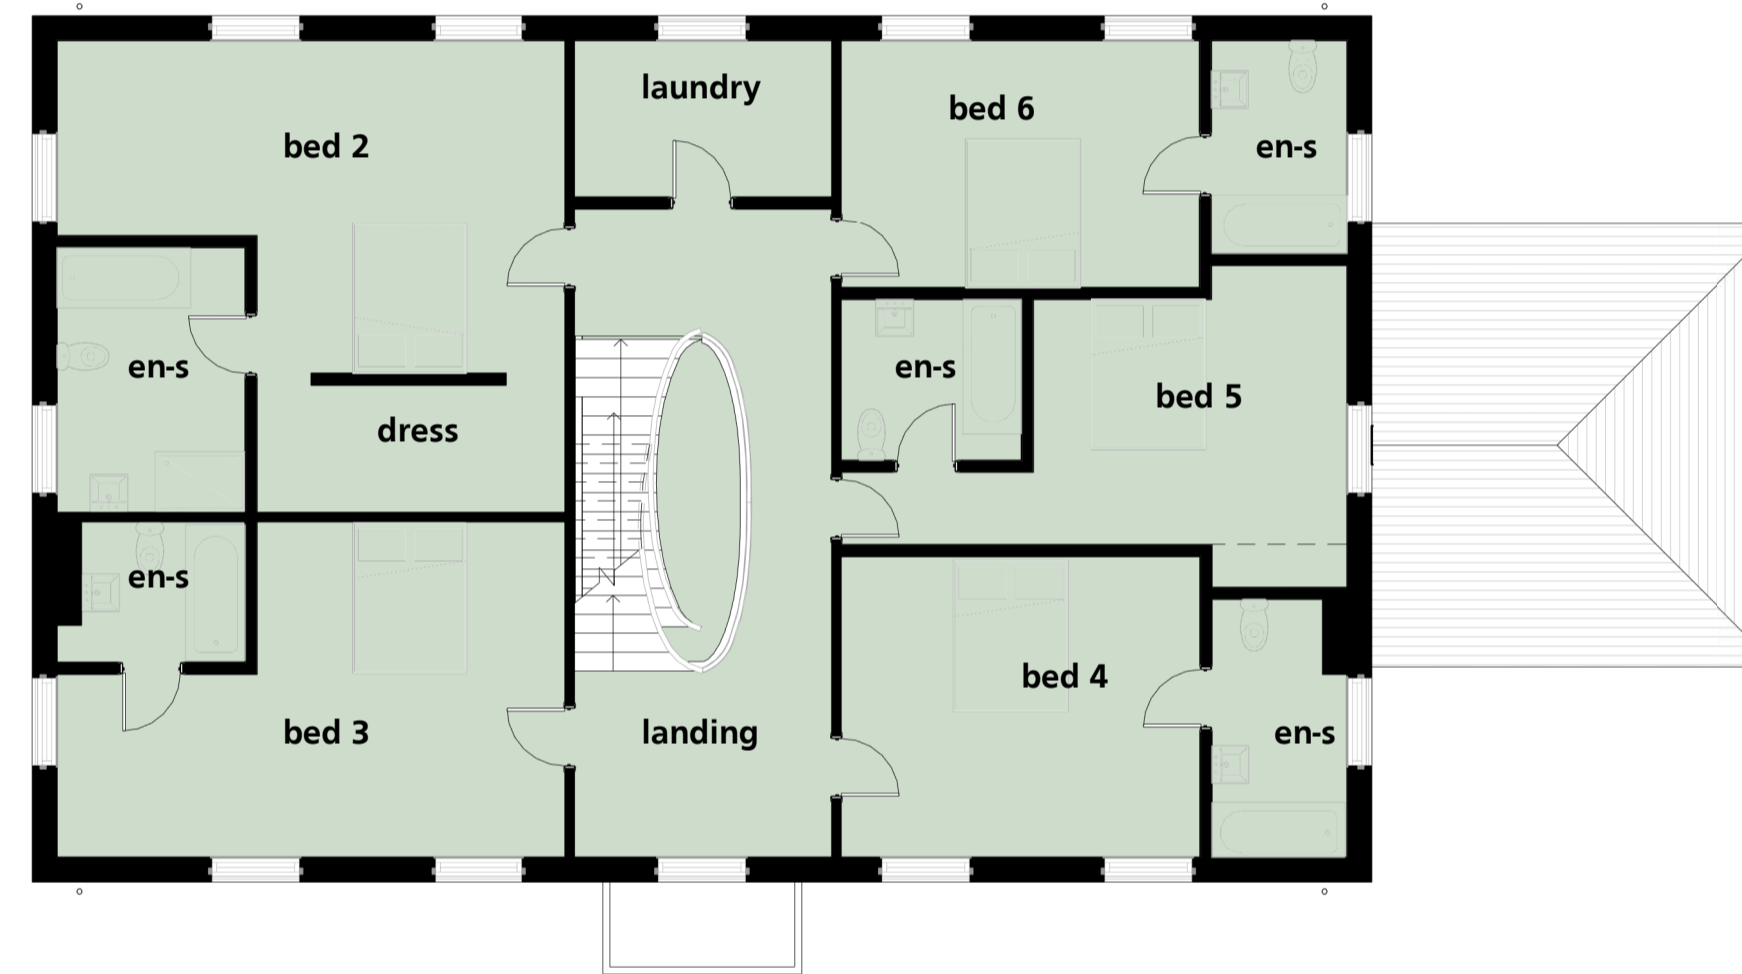


Proposed first floor
1 : 100




South elevation proposed
1 : 100

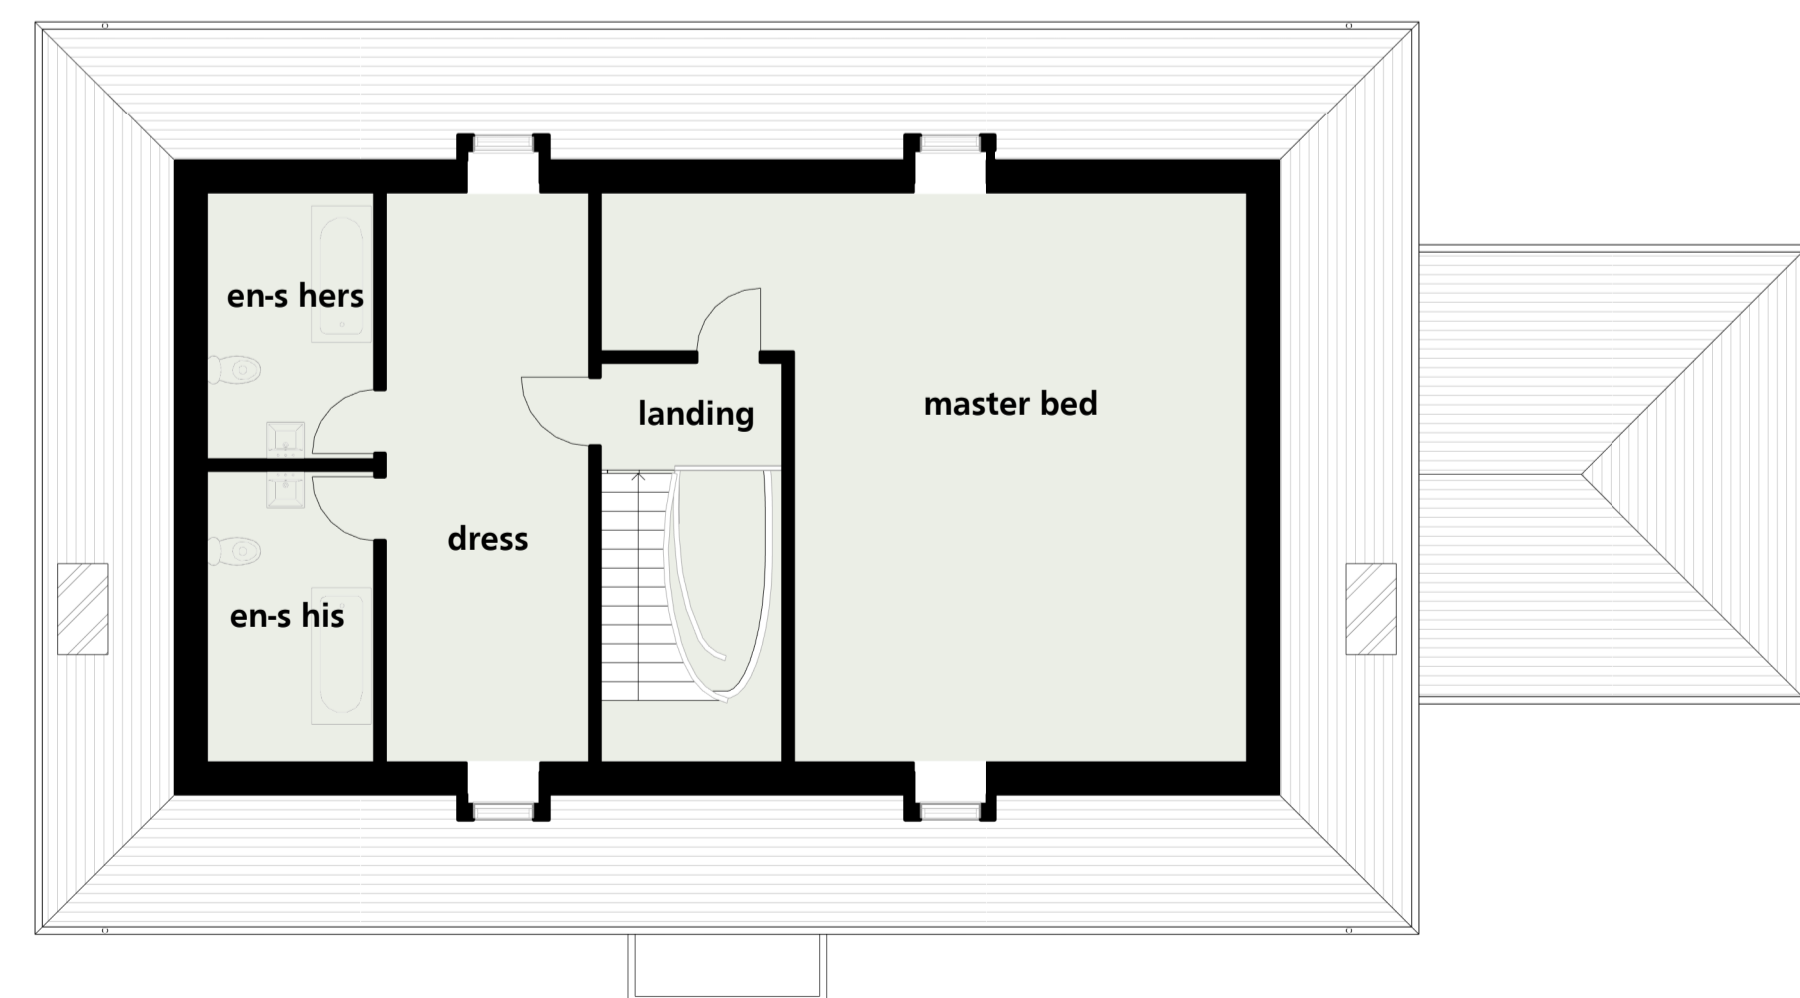

Proposed loft
1 : 100

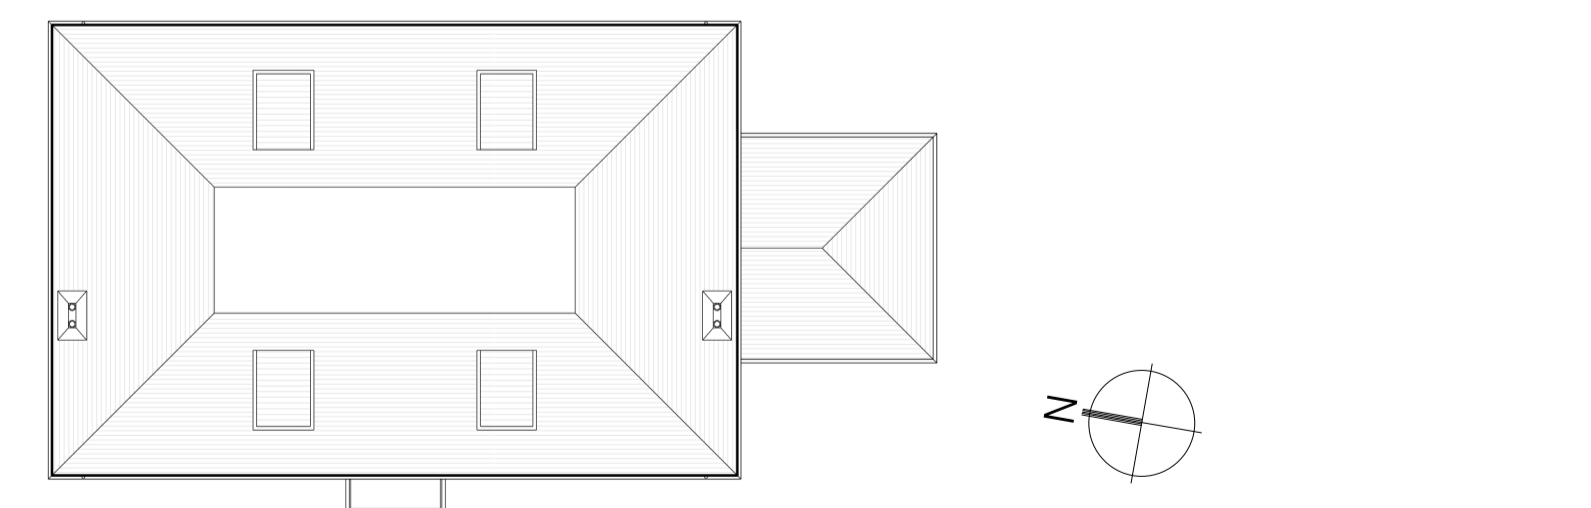

Proposed roof plan
1 : 200

 

EDGE ARCHITECTURE	Drawn by	Author	PLOT 3, Newtown Court Farm, Newtown	Proposed plans & elevations	2022i-3 103
	Format	A1			
	Scale	As indicated			
	Revision	08/07/2021			