
 


PROPOSED

EXISTING

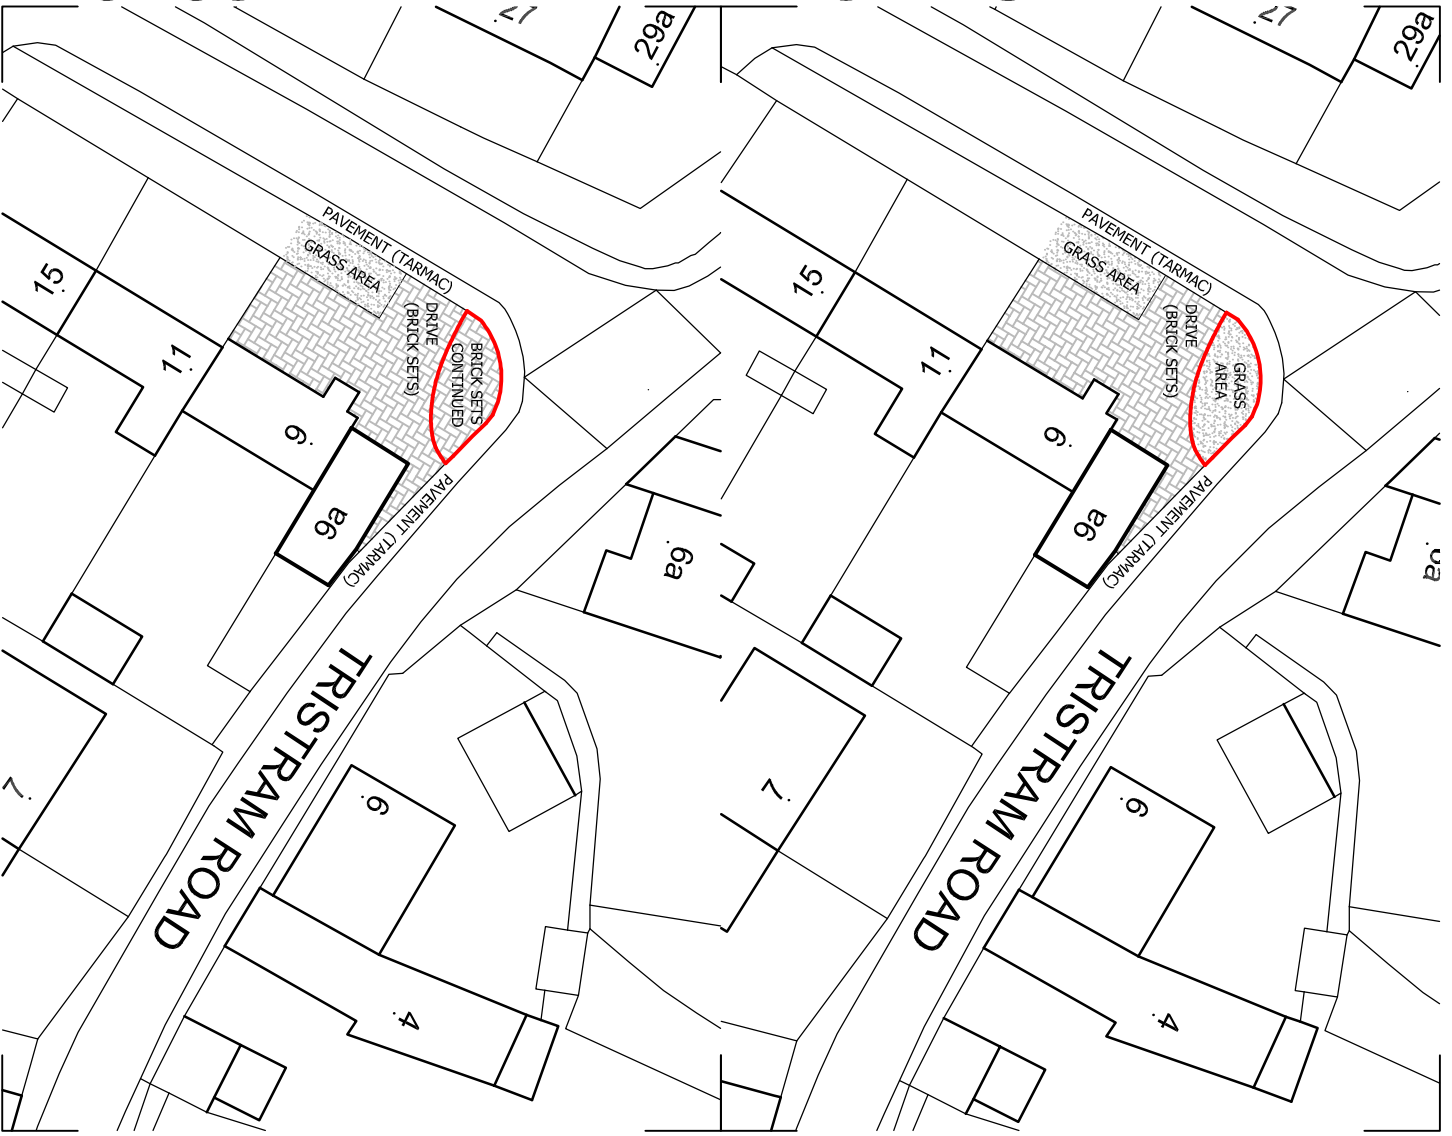

SITE PLANS

Revisions	
31.08.22 - REV. A - BOUNDARY LINE REVISION.	
31.08.22 - REV. B - GENERAL REVISION.	
01.09.22 - REV. C - PLANNING DRAWING.	
05.09.22 - REV. D - BOUNDARY LINE REVISIONS.	



DESIGN & VISUALISATION

Tel: 07736 453907
 E-mail: studio@milodesign.co.uk
 Web: www.milodesign.co.uk

Title SITE PLANS	
Principal Contact PAULA TAYLOR	
Address 9A TRISTRAM ROAD DUCKLINGTON WITNEY OX29 7XJ	
Date 05.09.22	Drawn By MB
Sheet No. AL01.D	Scale 1:500@A4
Project No. 22-311	

The copyright © of this plan sheet, accompanying documents & the project scheme design is the property of Milo Design & Visualisation. Unauthorised reproduction is prohibited.

North Point

