

Front Elevation (Existing)







Side Elevation (Existing)

Rear Elevation (Existing)

Section A (Existing)

01 EXISTING ELEVATIONS  
SCALE 1:50

02 EXISTING SECTION  
SCALE 1:50

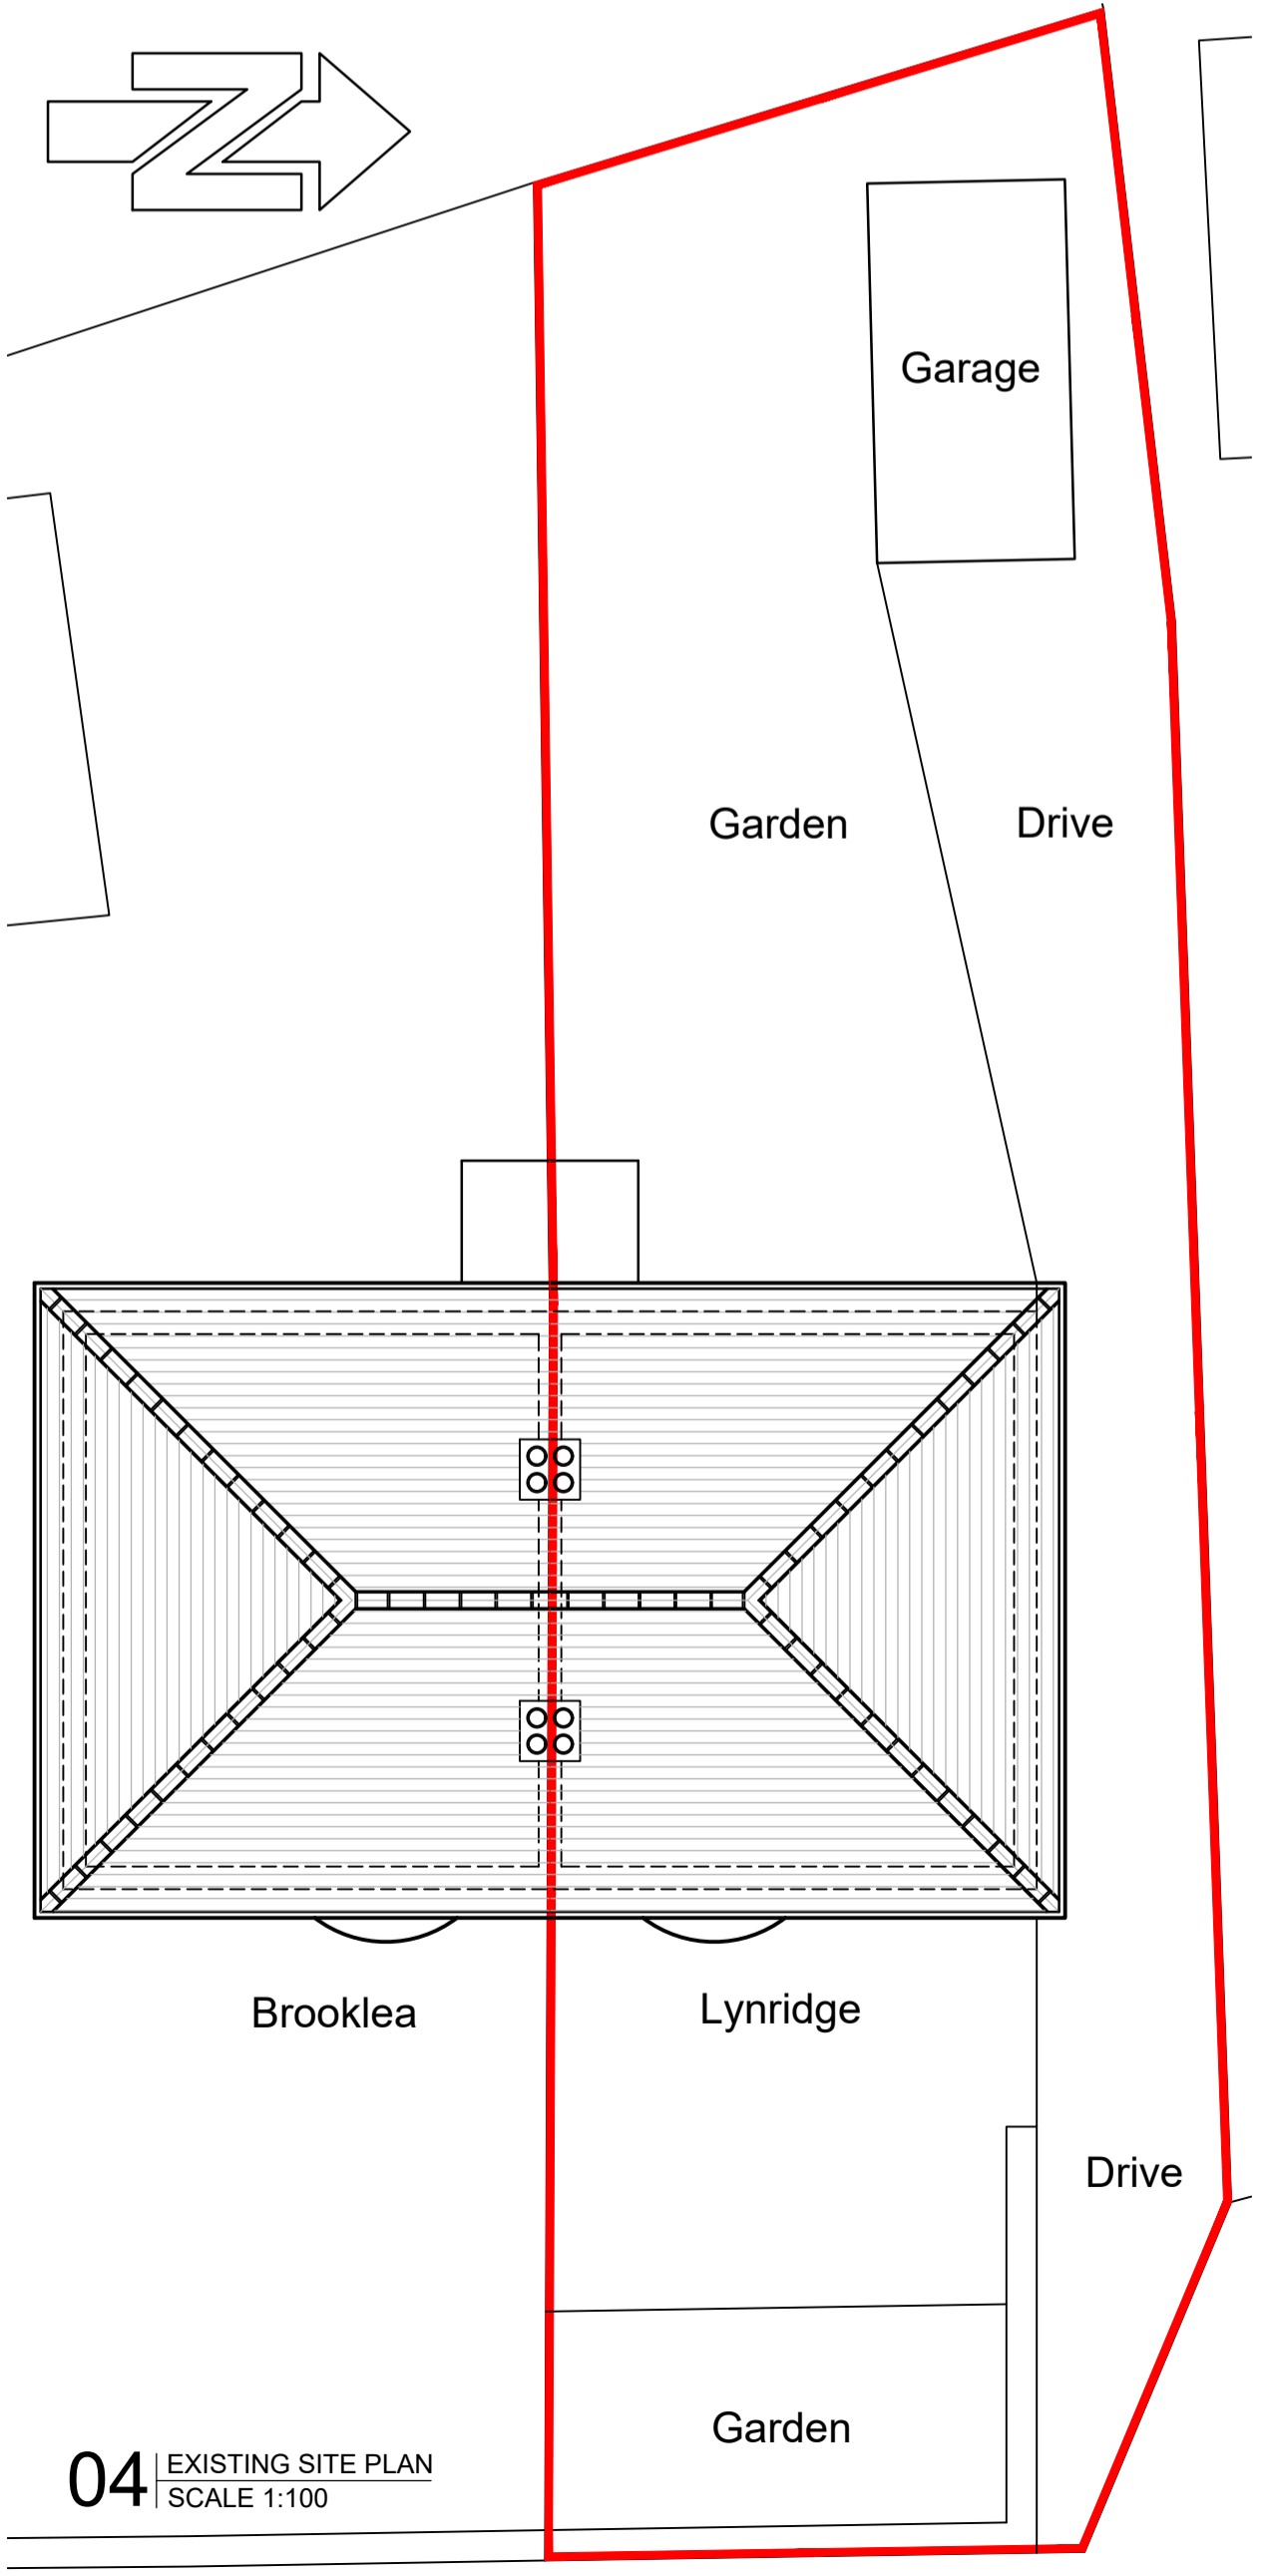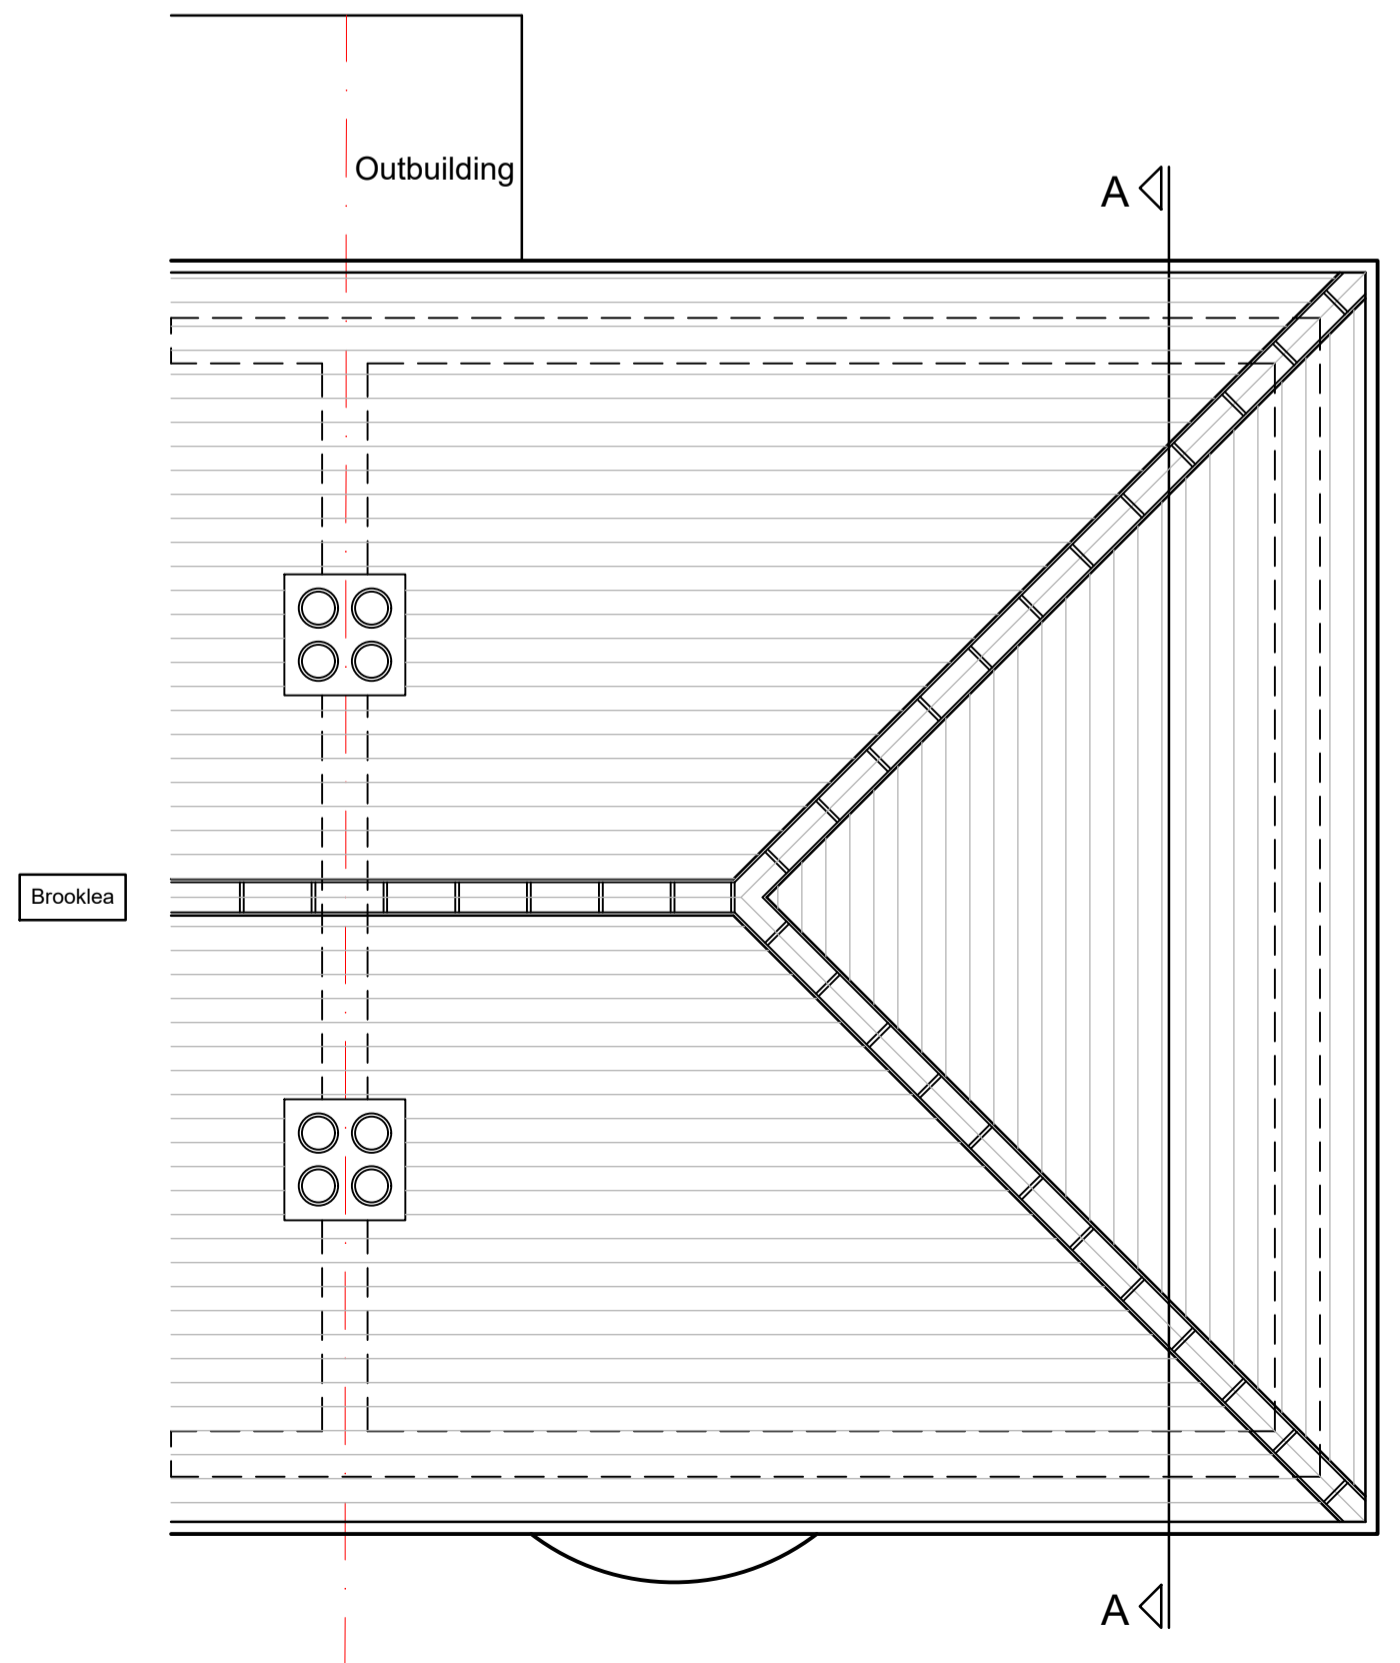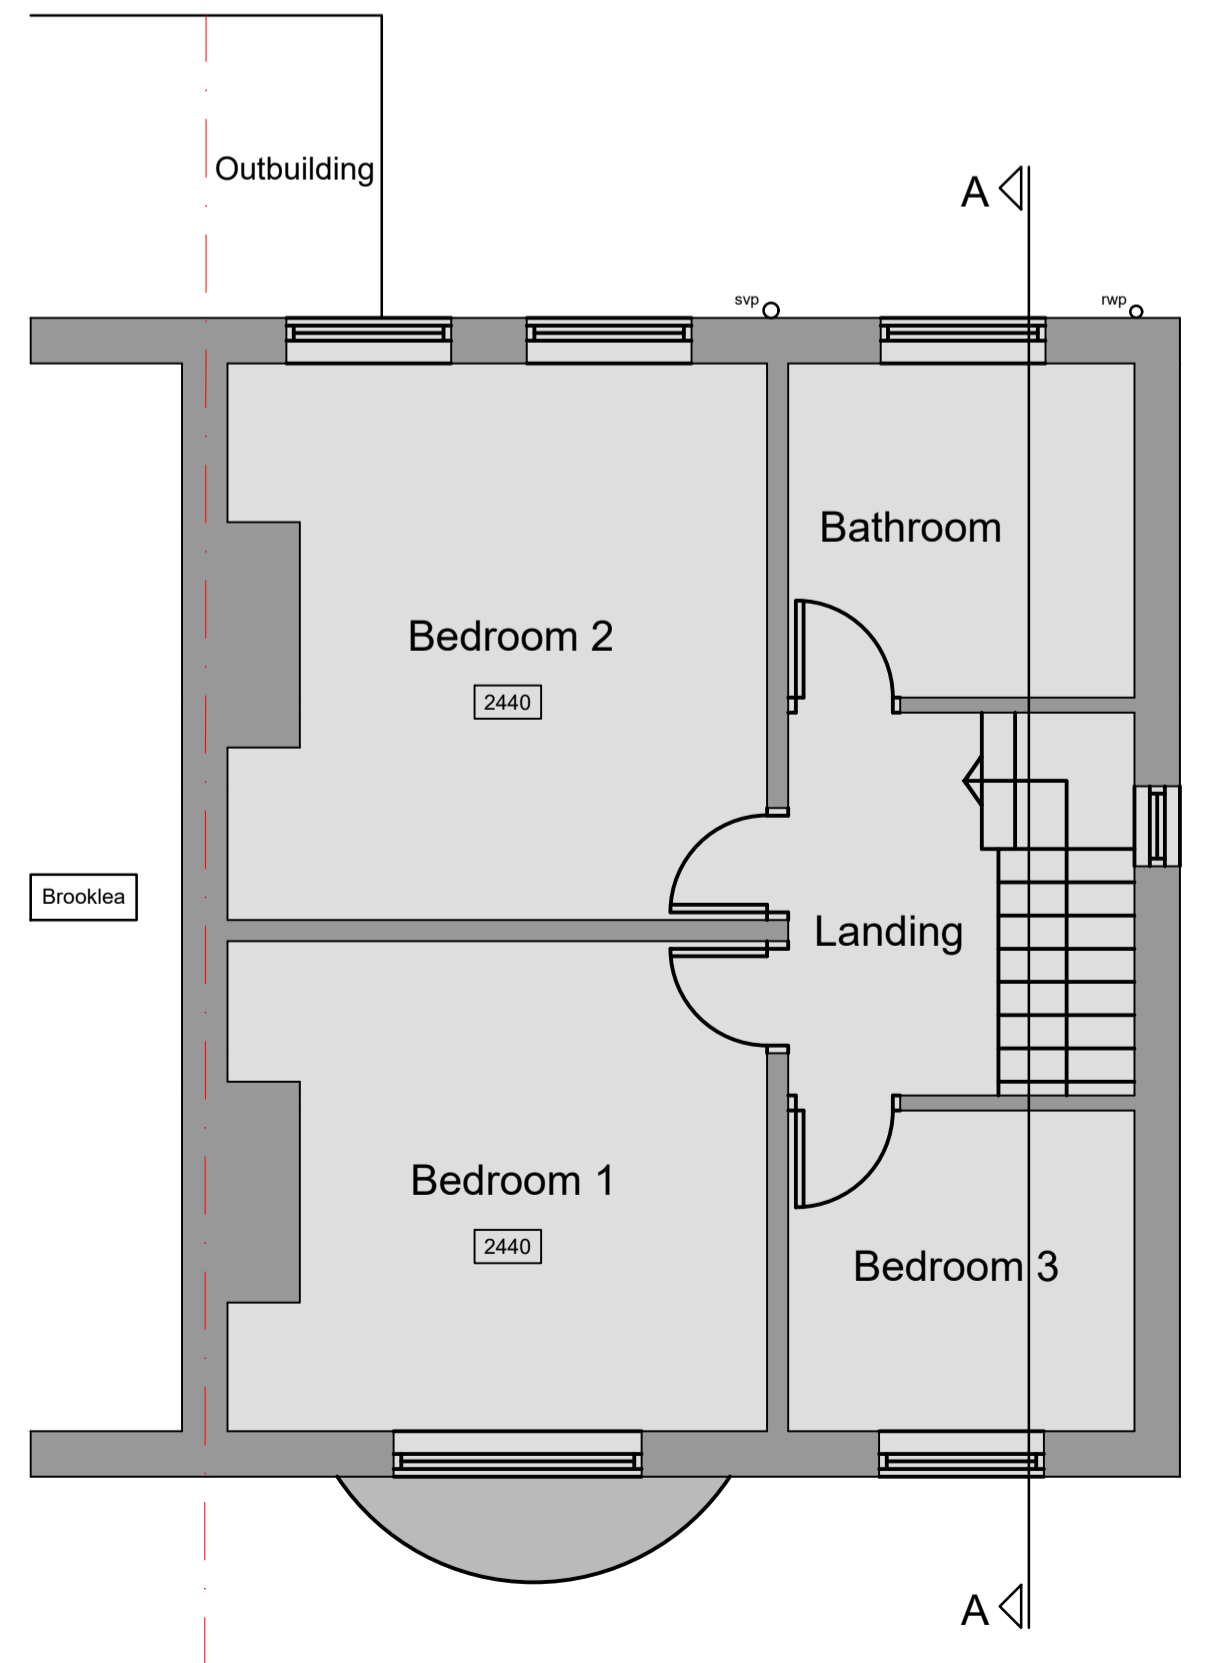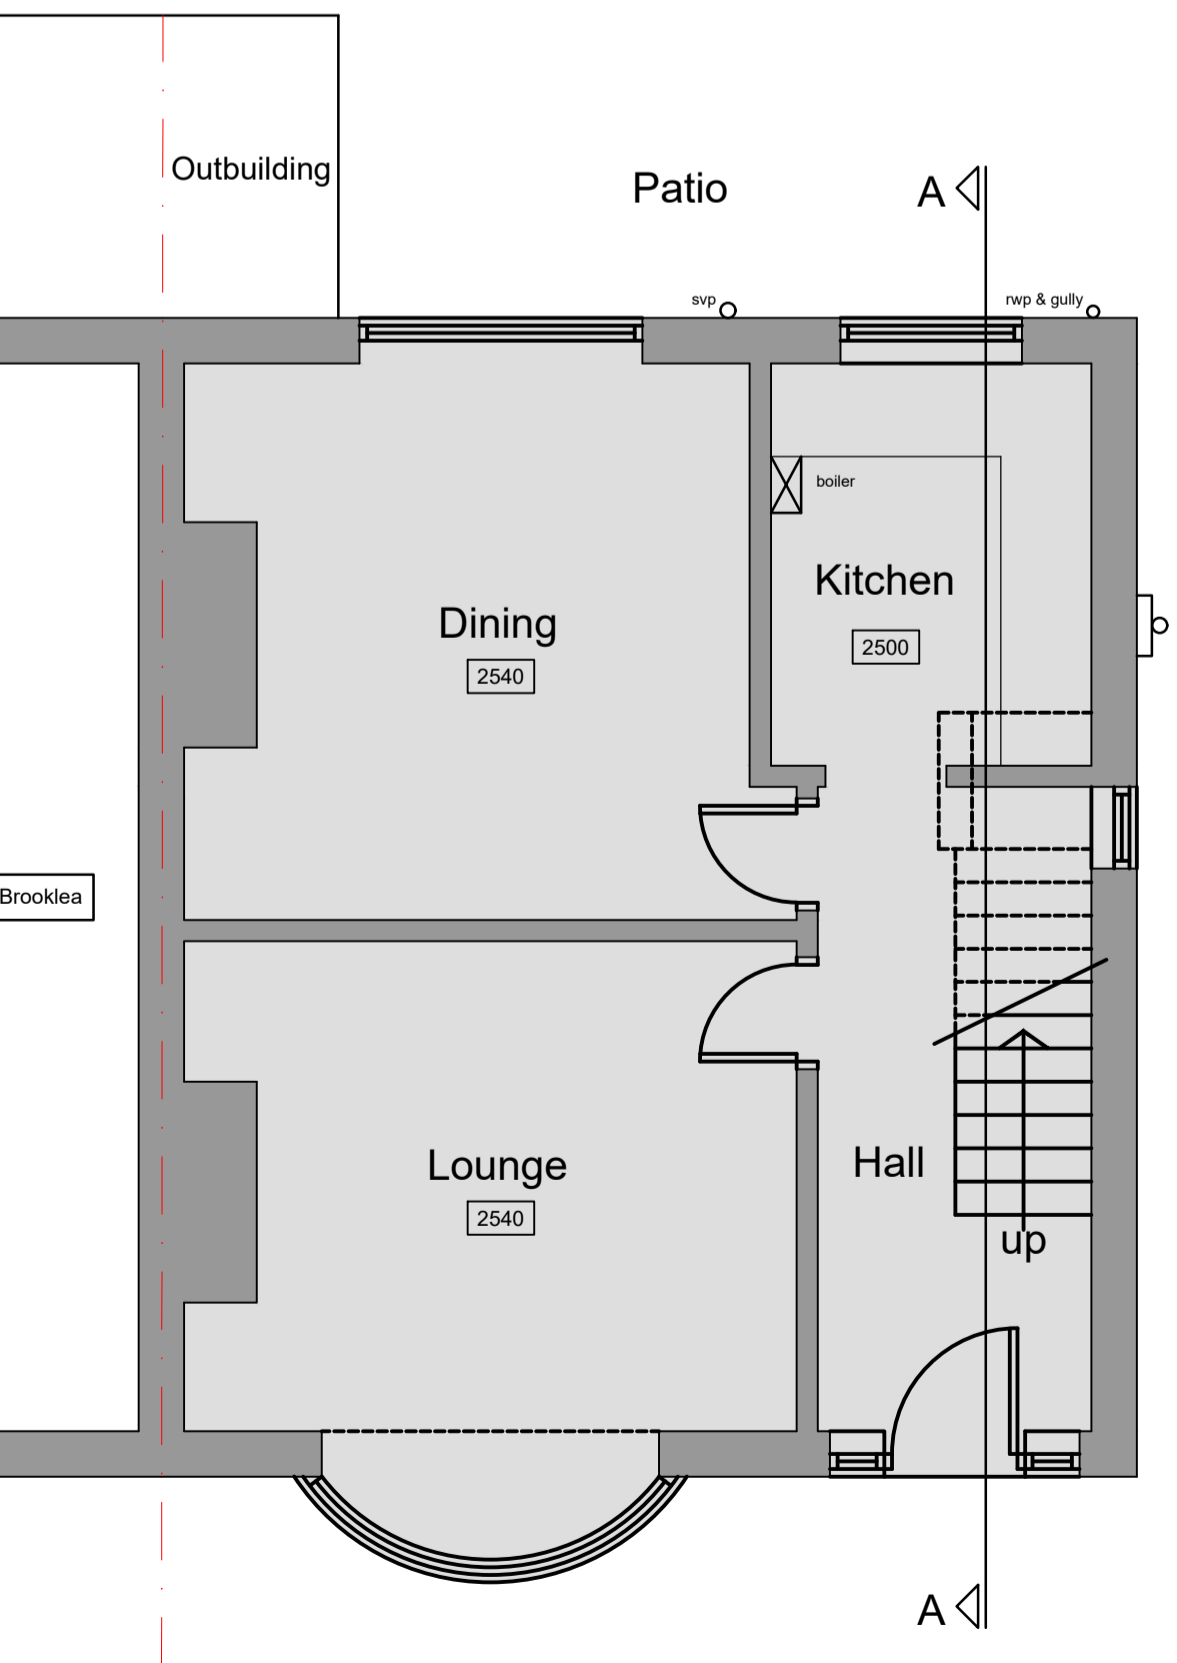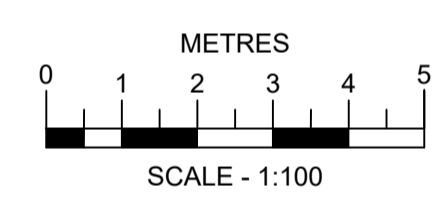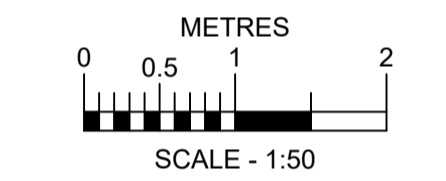

04 EXISTING SITE PLAN  
SCALE 1:100

Ground Floor Plan (Existing)

First Floor Plan (Existing)

Roof Plan (Existing)

03 EXISTING FLOOR PLANS  
SCALE 1:50

Rev	Date	Initial

Client  
**Mr & Mrs Fawcett**

Project  
**Lynridge,  
Holme Lane,  
Sutton-in-Craven  
KEIGHLEY BD20 7LL**

Drawing  
**Existing Floor Plans, Elevations  
Section & Site Plan**

Drawing number  
**1157 (PL) 02**

Scale 1:50 / 1:100 @A1 Drawn OP  
Date 21.06.22 Checked --