




West Elevation

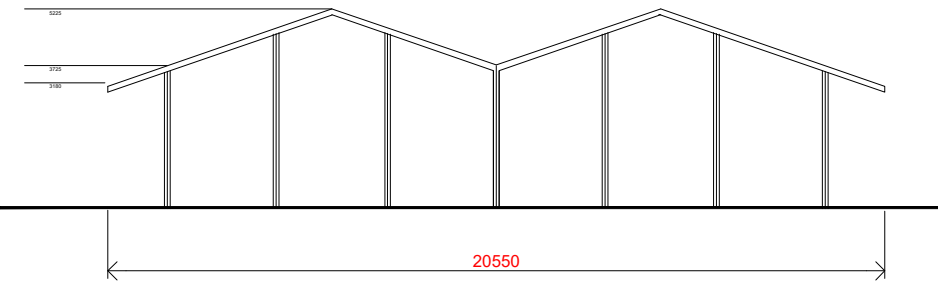


North Elevation

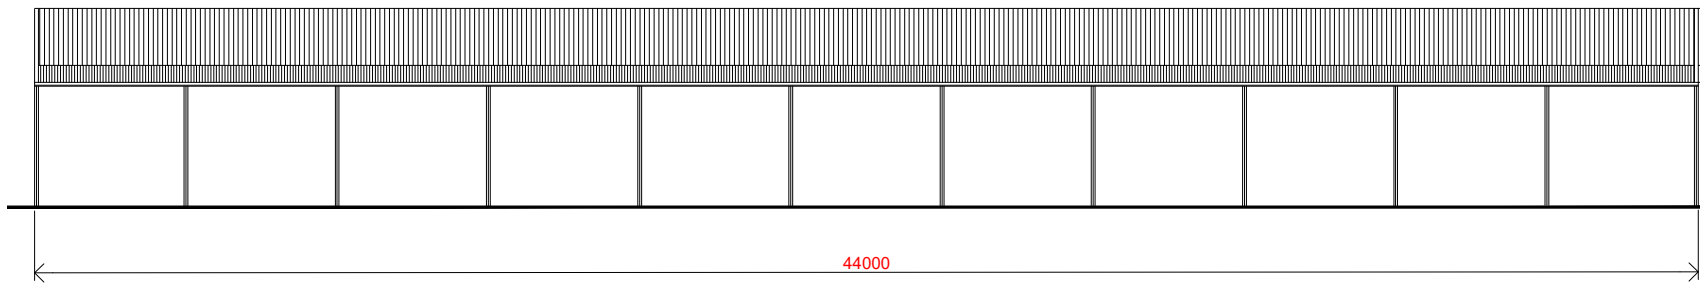

East Elevation

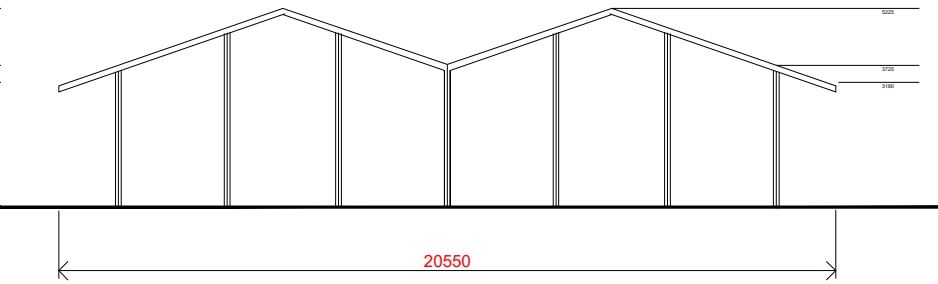


South Elevation

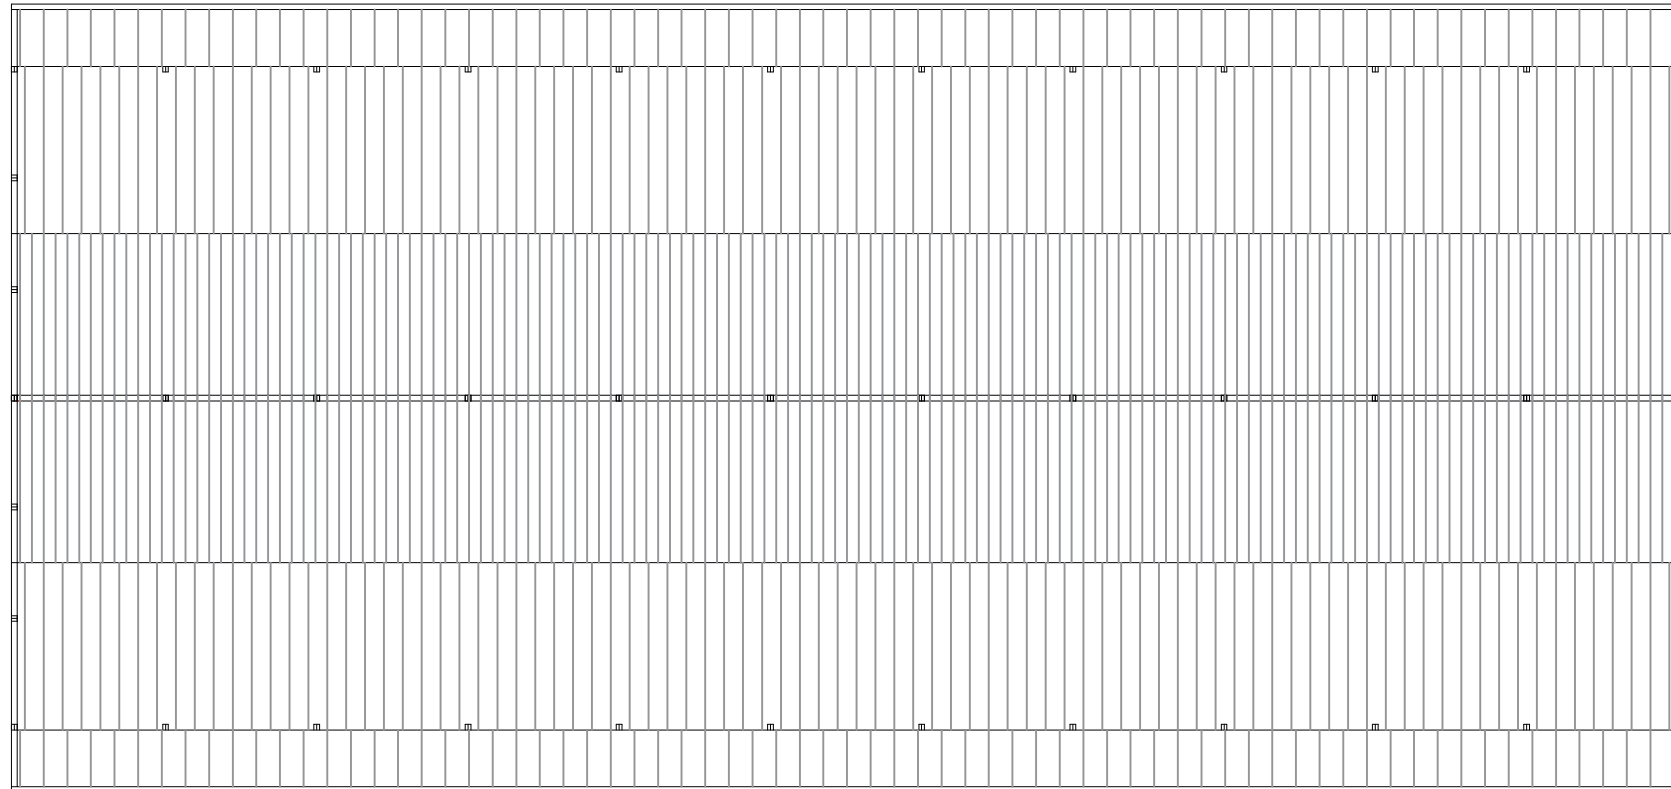

Roof Plan



Block Plan

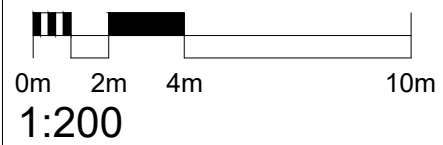

31/08/22	Issue				JW	A
	Date	Revision Note			BY	REV
PROJECT TITLE		CLIENT				
Middleton St George		Mr. Hughes				
DRAWING STAGE		SCALE	CHK	DRAWN BY		
Planning		1:500 @ A3	MC	JW		
SHEET TITLE		PROJECT NUMBER	STAGE	REV	SHT	
Plans and Elevations		22.079	PLN	A	9003	