

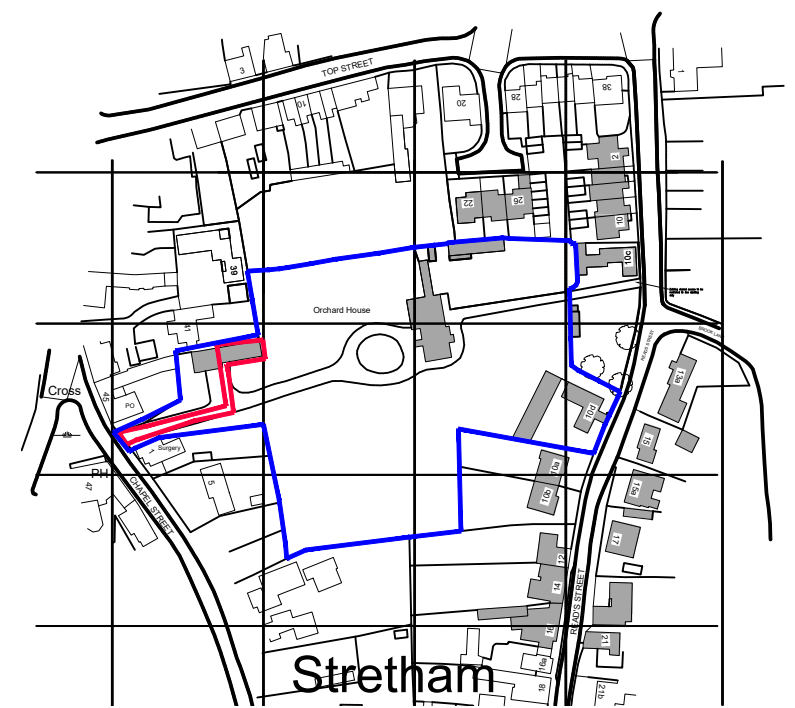


Rev	Date	Description
B	28.8.22	Trees added

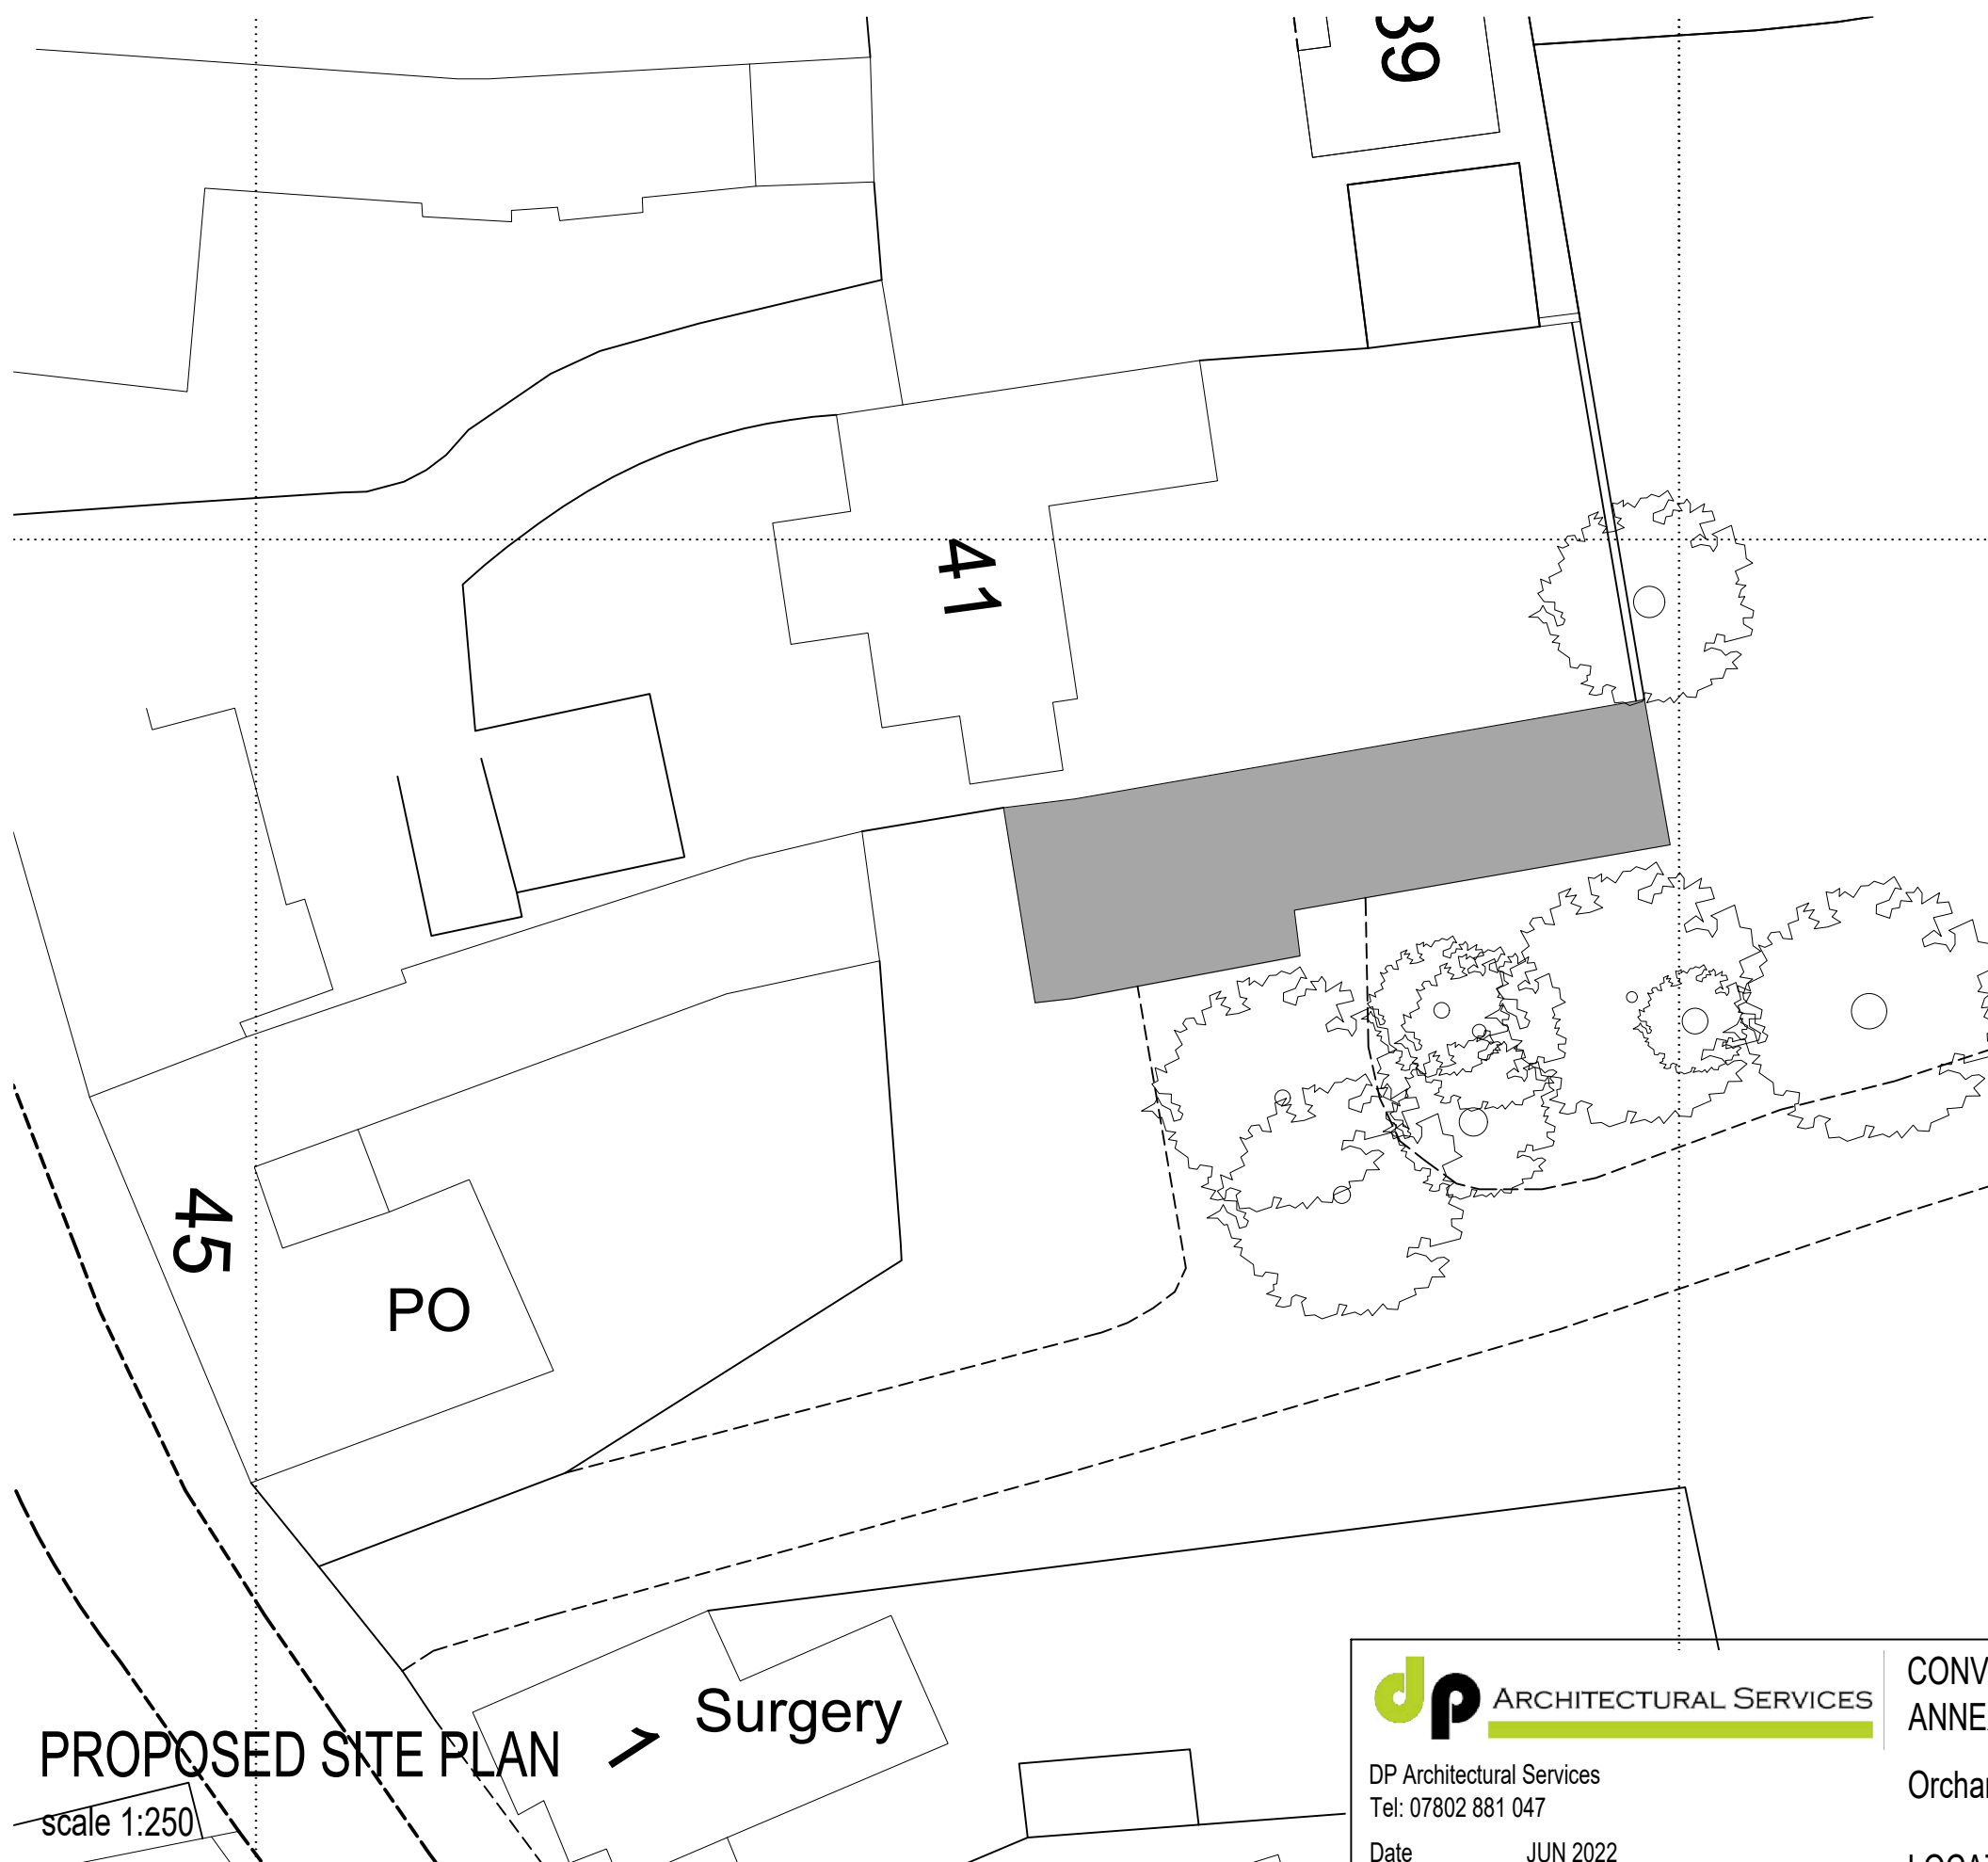

LOCATION PLAN

scale 1:2500

 

PROPOSED SITE PLAN

scale 1:250

→ Surgery

dp ARCHITECTURAL SERVICES
 DP Architectural Services
 Tel: 07802 881 047
 Date JUN 2022
 Scale at A3 1:100

CONVERSION OF FORMER WORKSHOP & STORE TO RESIDENTIAL ANNEX ANCILLARY TO ORCHARD HOUSE
 Orchard House, High Street, Stretham CB6 3JQ
 LOCATION & SITE PLAN

Drawing no.	Rev.
724-05	B