



EXISTING FIRST FLOOR PLAN
SCALE 1:50

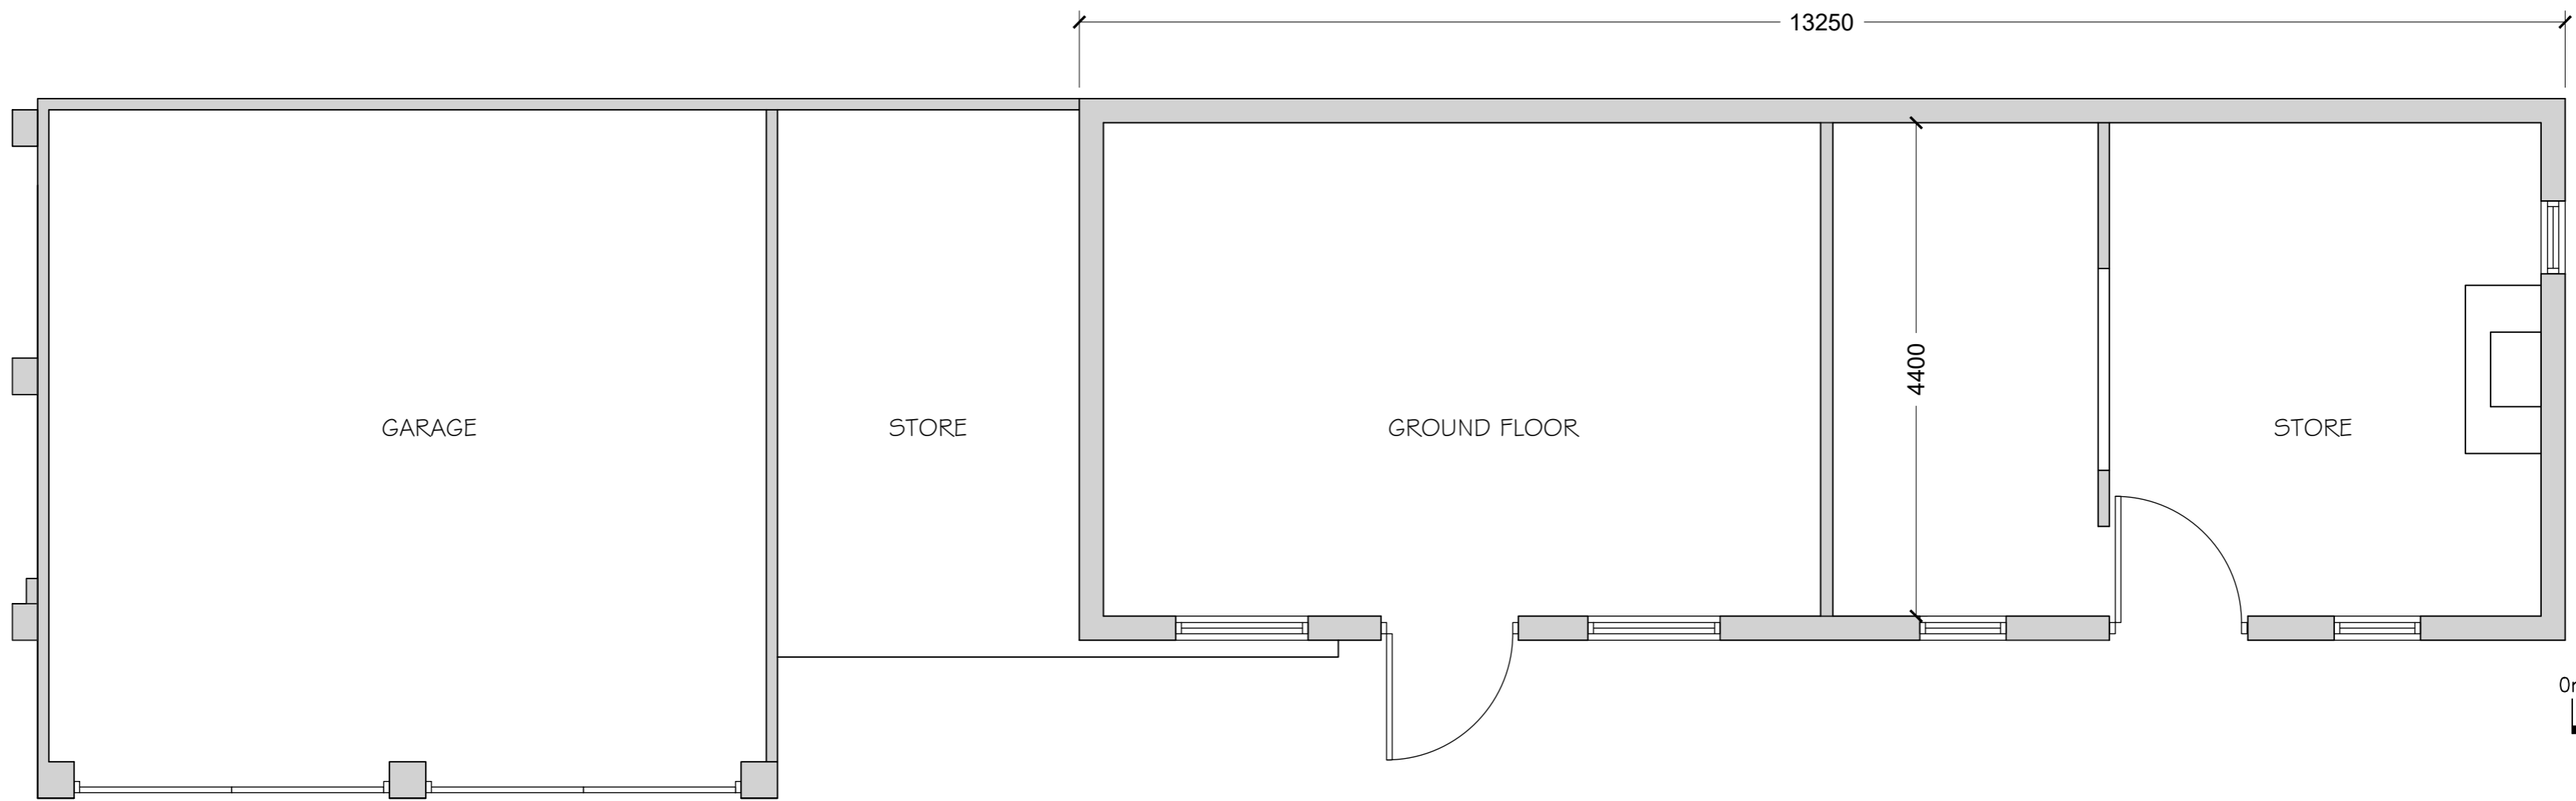

EXISTING GROUND FLOOR PLAN
SCALE 1:50

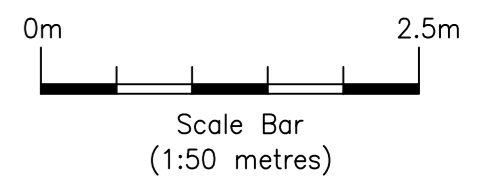

dp ARCHITECTURAL SERVICES
 DP Architectural Services
 Tel: 07802 881 047
 Date JUN 2022
 Scale at A2 1:50

CONVERSION OF FORMER WORKSHOP & STORE TO RESIDENTIAL ANNEX ANCILLARY TO ORCHARD HOUSE
 Orchard House, High Street, Stretham CB6 3JQ
 EXISTING PLANS

Drawing no. 724-01 Rev. A