


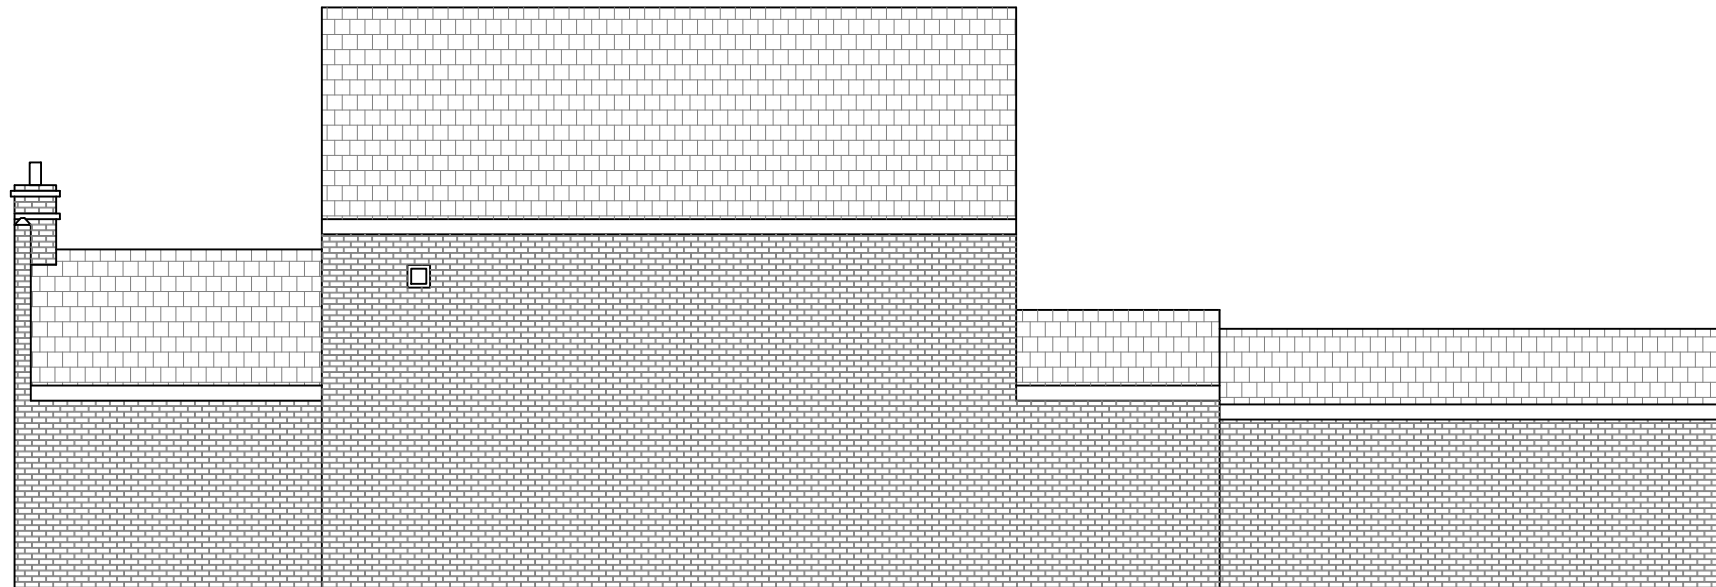


END ELEVATION  
SCALE 1:100




FRONT ELEVATION  
SCALE 1:100



REAR ELEVATION  
SCALE 1:100

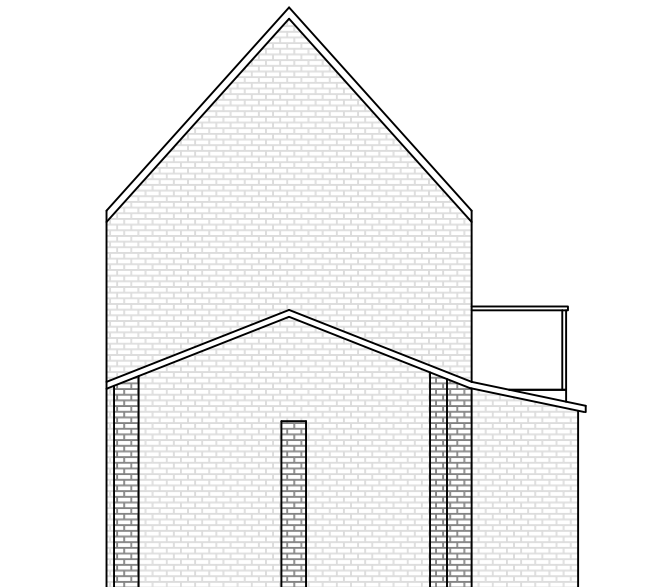

END ELEVATION  
SCALE 1:100

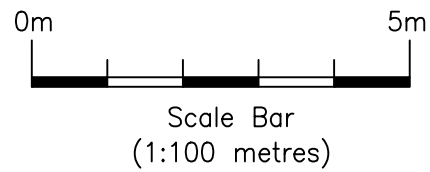

DP Architectural Services  
Tel: 07802 881 047

Date JUN 2022  
Scale at A3 1:100

CONVERSION OF FORMER WORKSHOP & STORE TO RESIDENTIAL  
ANNEX ANCILLARY TO ORCHARD HOUSE

Orchard House, High Street, Stretham CB6 3JQ

EXISTING ELEVATIONS

Drawing no. 724-02  
Rev. B