

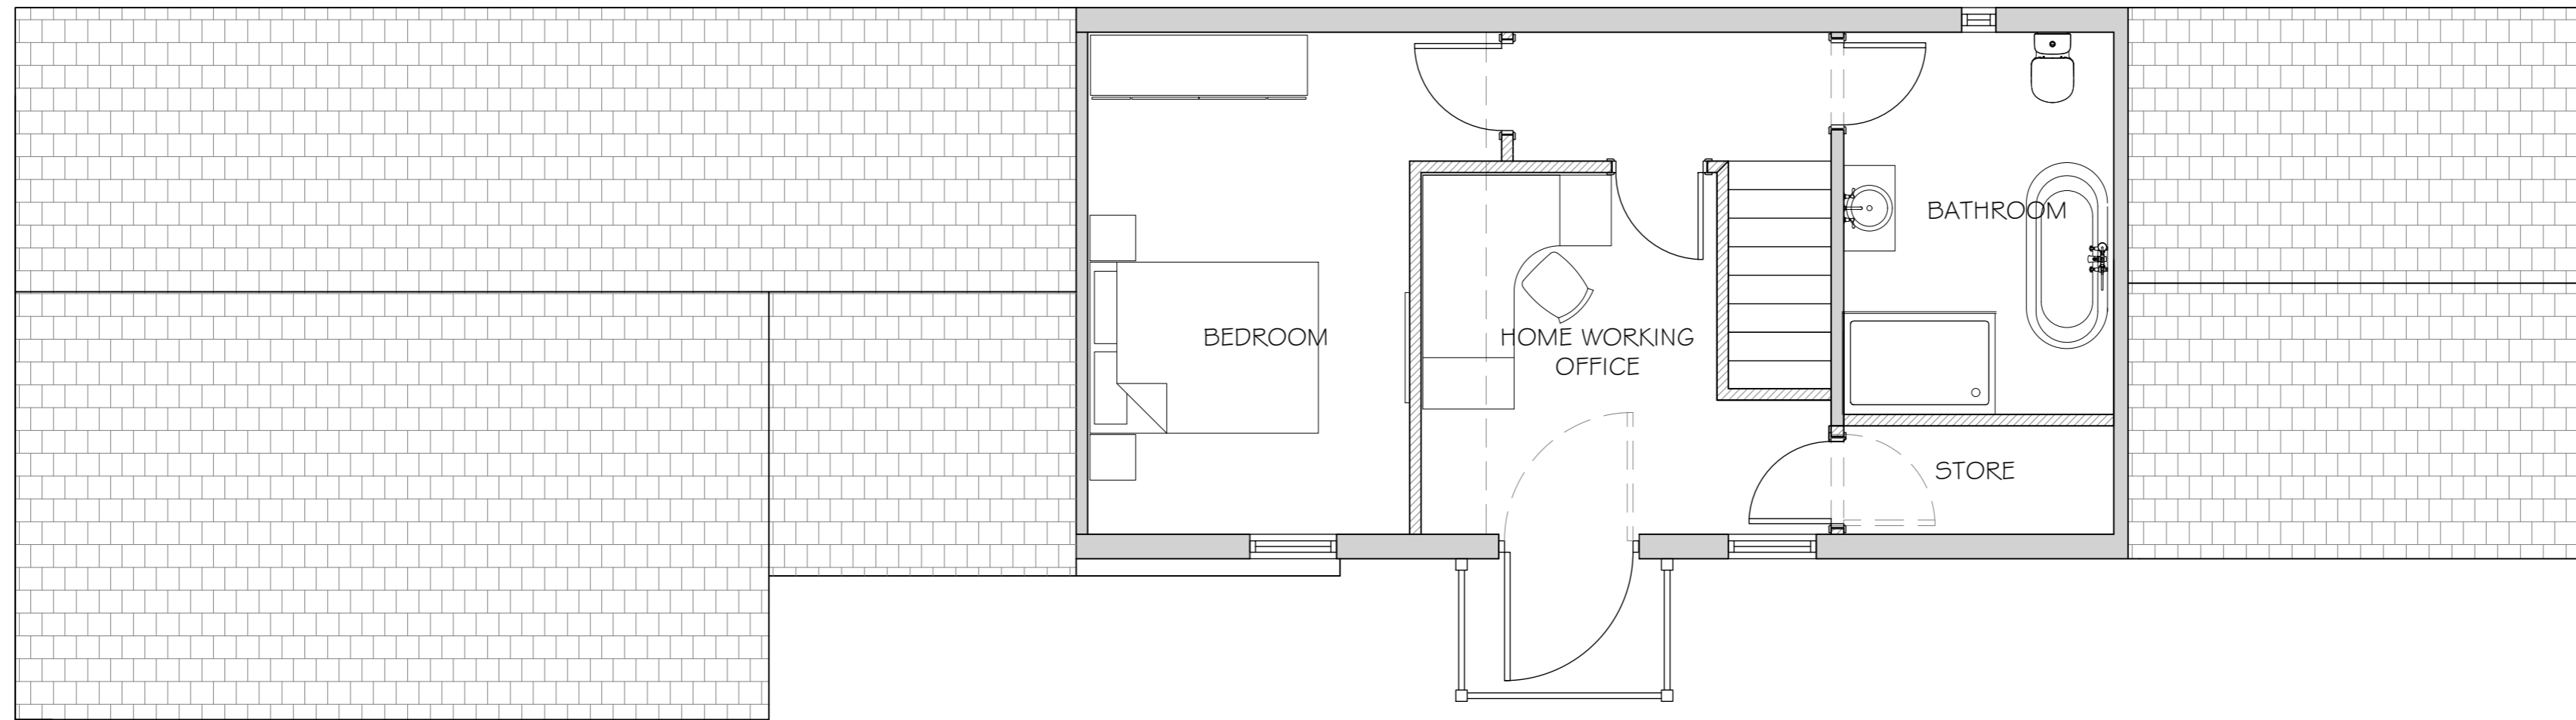


Rev	Date	By	Description

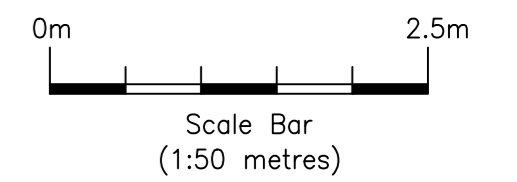

PROPOSED FIRST FLOOR PLAN
SCALE 1:50

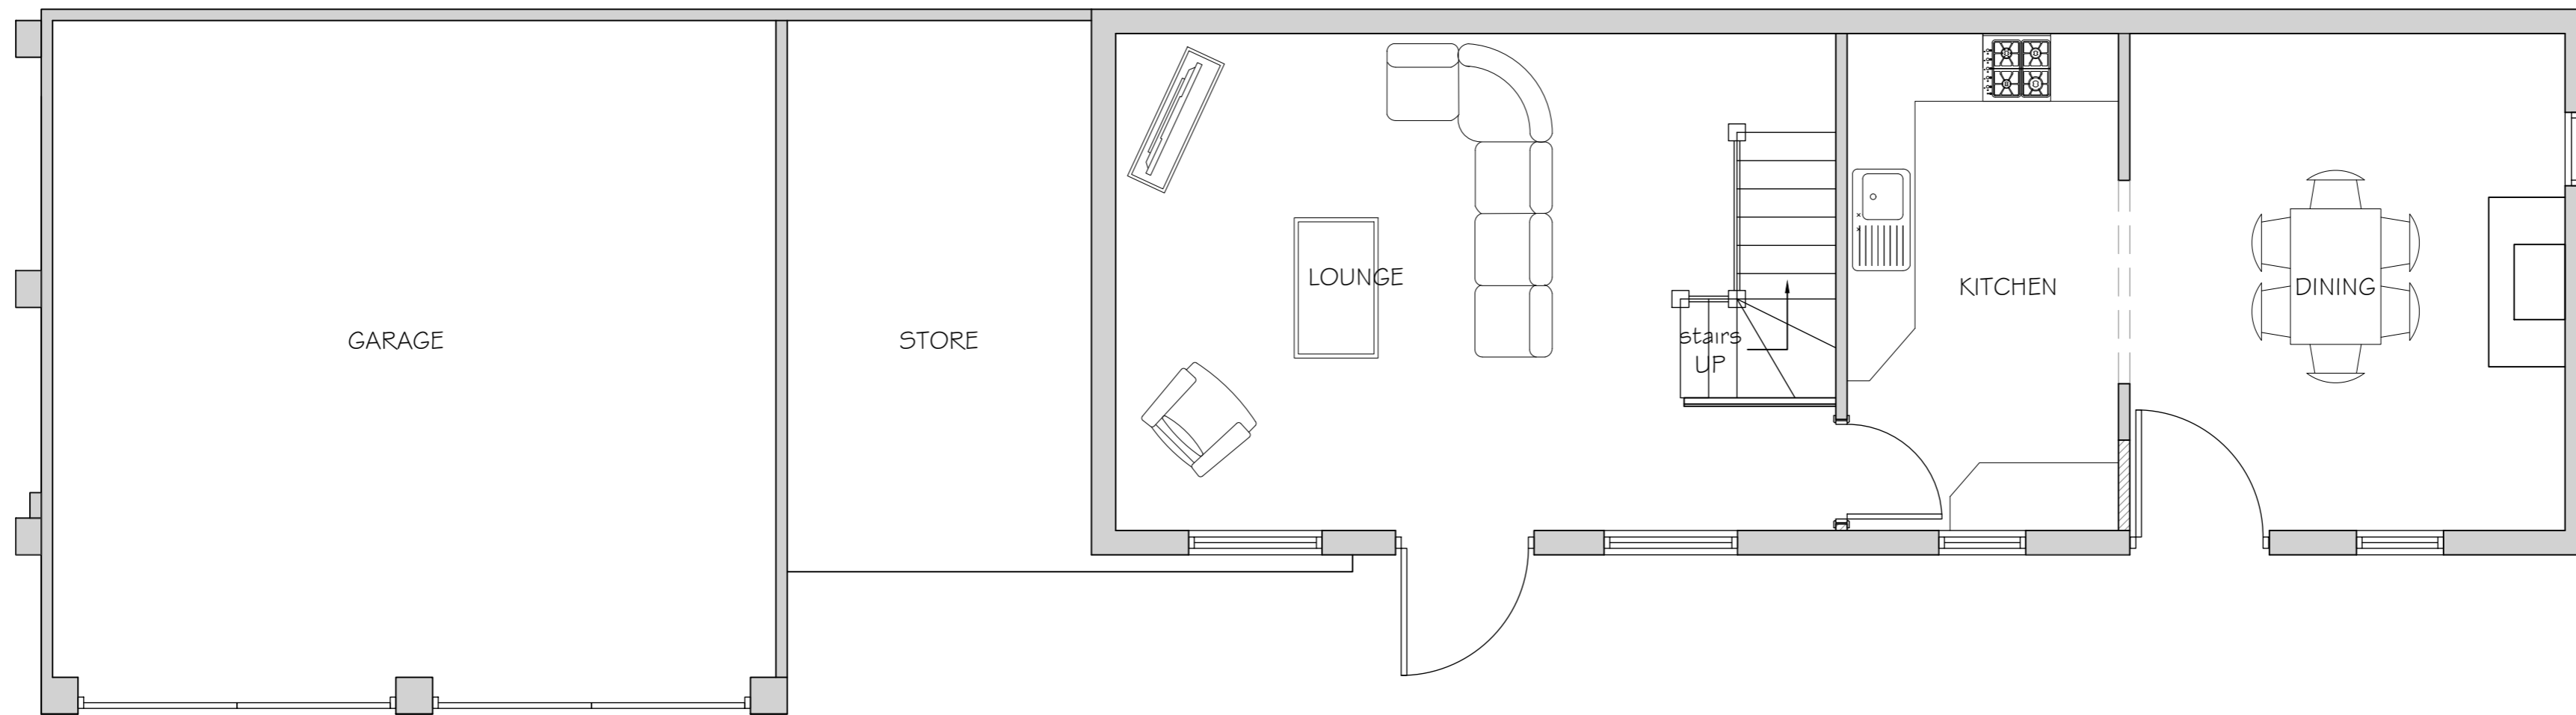

PROPOSED GROUND FLOOR PLAN
SCALE 1:50

<p>dp ARCHITECTURAL SERVICES</p> <p>DP Architectural Services Tel: 07802 881 047</p> <p>Date JUN 2022 Scale at A2 1:50</p>	<p>CONVERSION OF FORMER WORKSHOP & STORE TO RESIDENTIAL ANNEX ANCILLARY TO ORCHARD HOUSE</p>			
	<p>Orchard House, High Street, Stretham CB6 3JQ</p>			
	<p>PROPOSED PLANS</p>			
	<table border="1"> <tr> <td>Drawing no.</td> <td>Rev.</td> </tr> <tr> <td>724-03</td> <td>B</td> </tr> </table>	Drawing no.	Rev.	724-03
Drawing no.	Rev.			
724-03	B			