




MATERIALS
 ROOF Clay Pantiles
 WALLS Red Brick
 WALLS Flint (small area)
 WINDOWS Painted Timber
 with flush casements

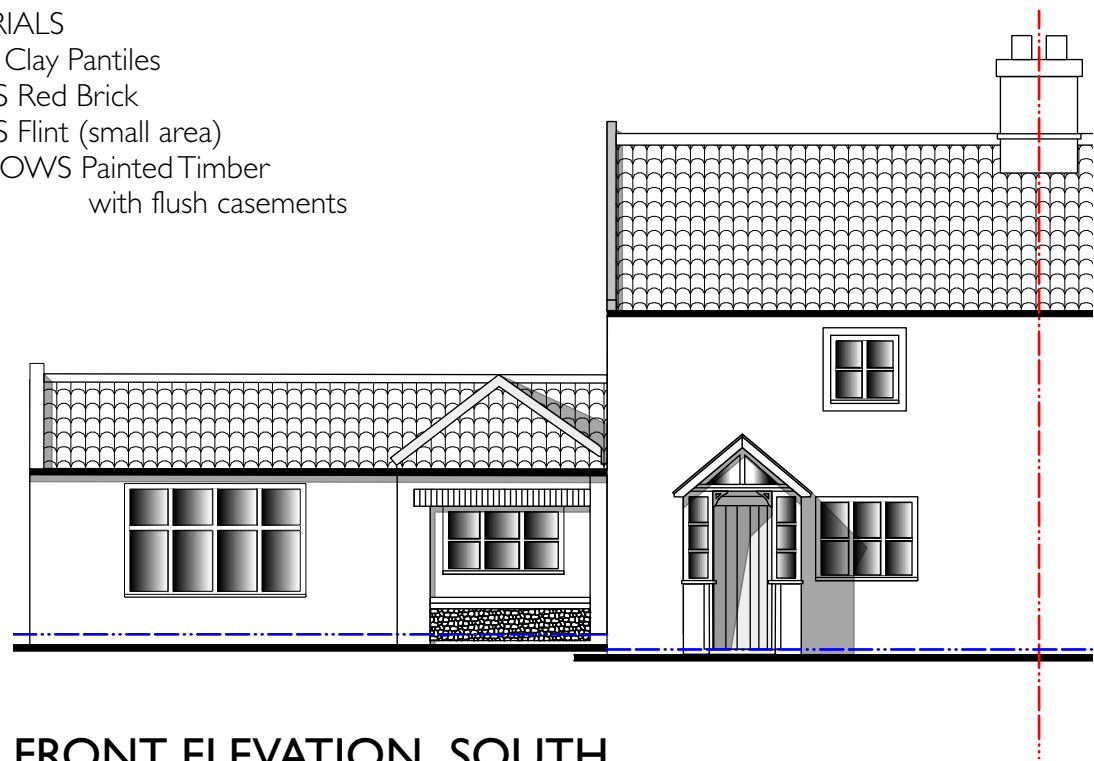


FRONT ELEVATION SOUTH

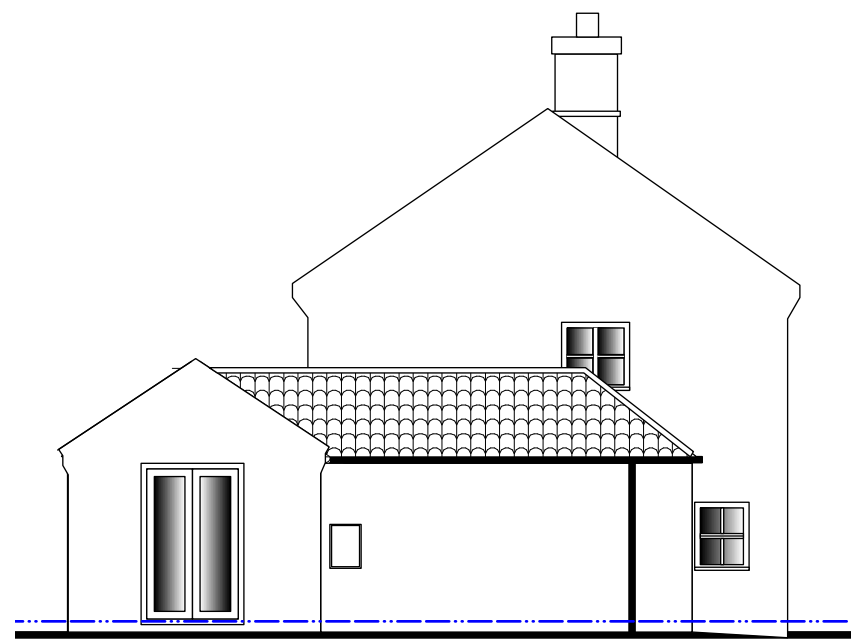

SIDE ELEVATION WEST

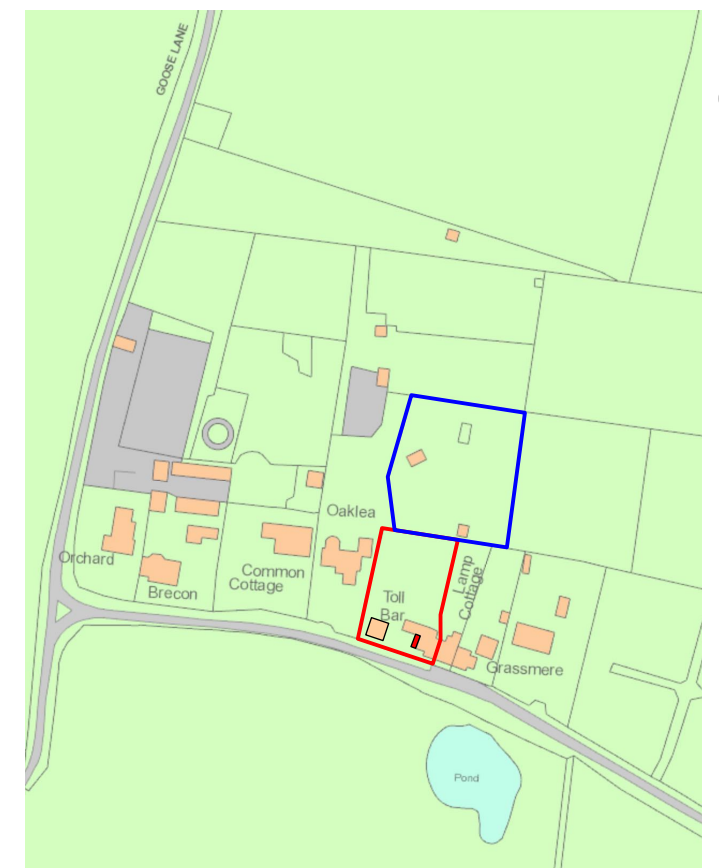

LOCATION PLAN Scale 1:2500

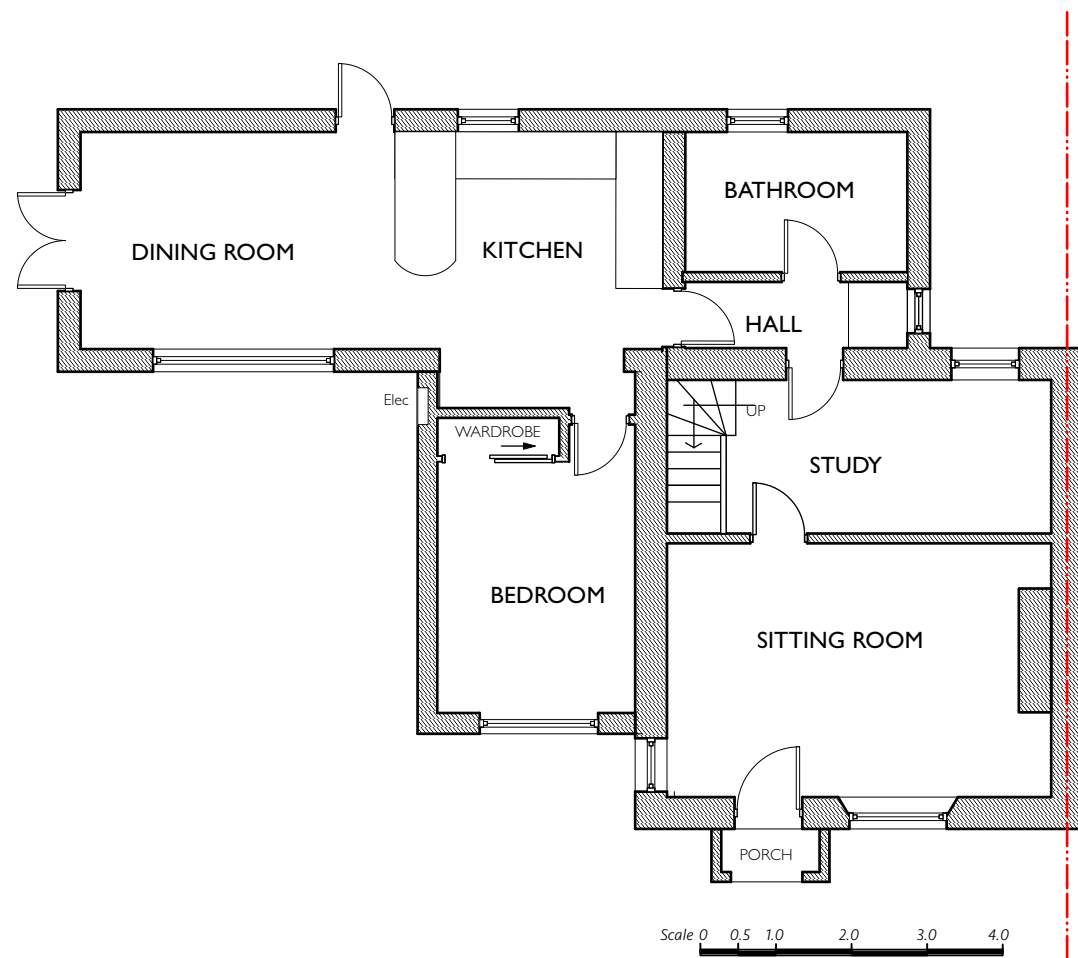

GROUND FLOOR PLAN Scale 1:100



BLOCK PLAN Scale 1:500



Proposed single storey extension


PROPOSED SINGLE STOREY FRONT EXTENSION

TOLLBAR
 THWAITE COMMON NR11 7QG

SURVEY OF EXISTING

Scale 1:100 Date August 2022 Drawing Number 2255/01

STEVEN WADE
 Architectural Design

 

Goose Lane Farmhouse
 Thwaite Common Erpingham
 Norwich NR11 7QG
 01263 768538