




MATERIALS PROPOSED  
 ROOF Clay Pantiles  
 WALLS Red Brick to match existing  
 WALLS Flint (small area)

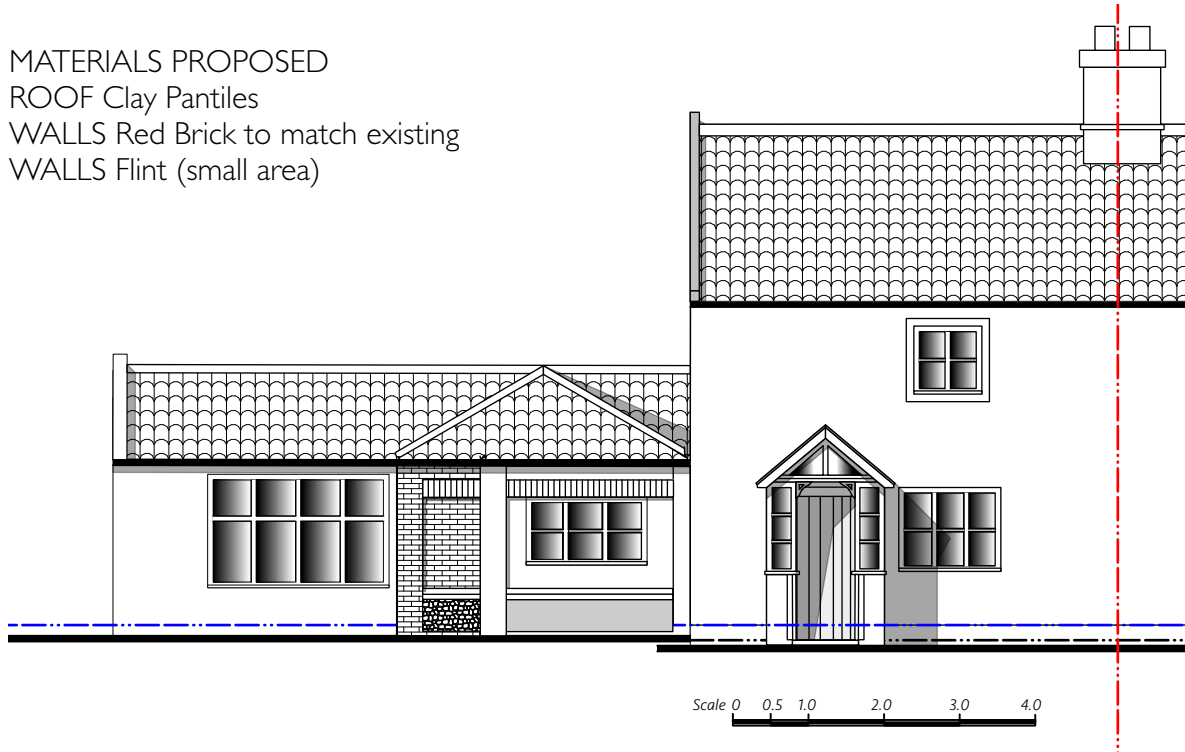


FRONT ELEVATION SOUTH

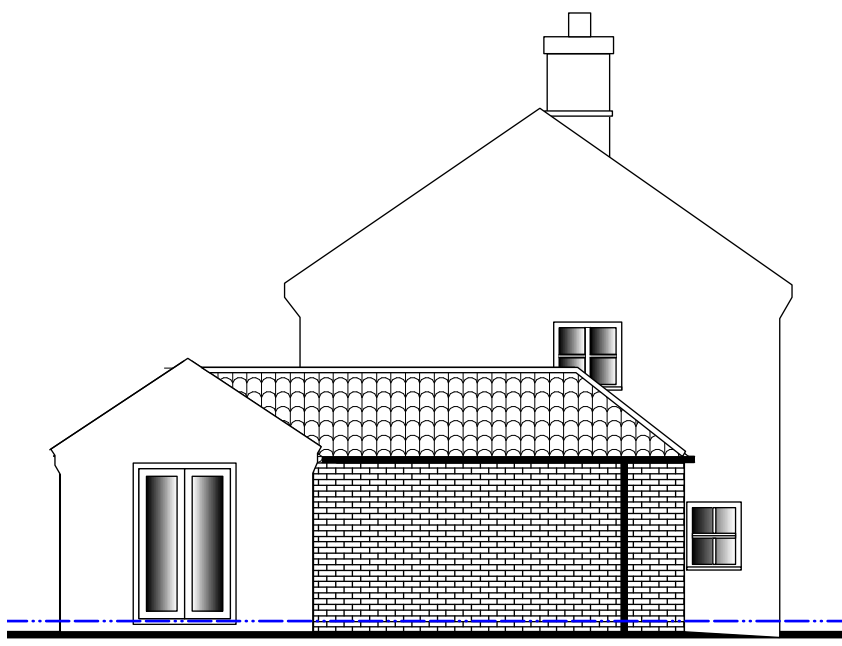


SIDE ELEVATION WEST

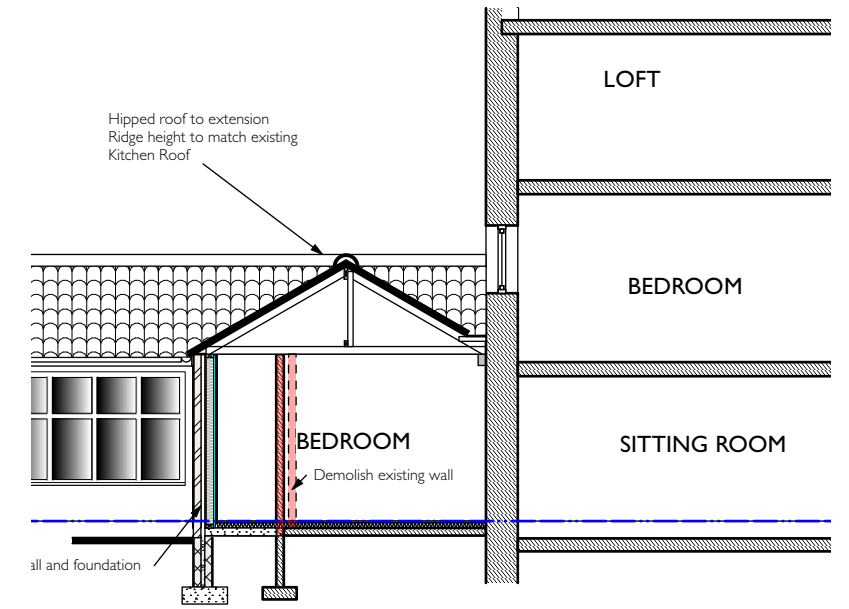


SECTION

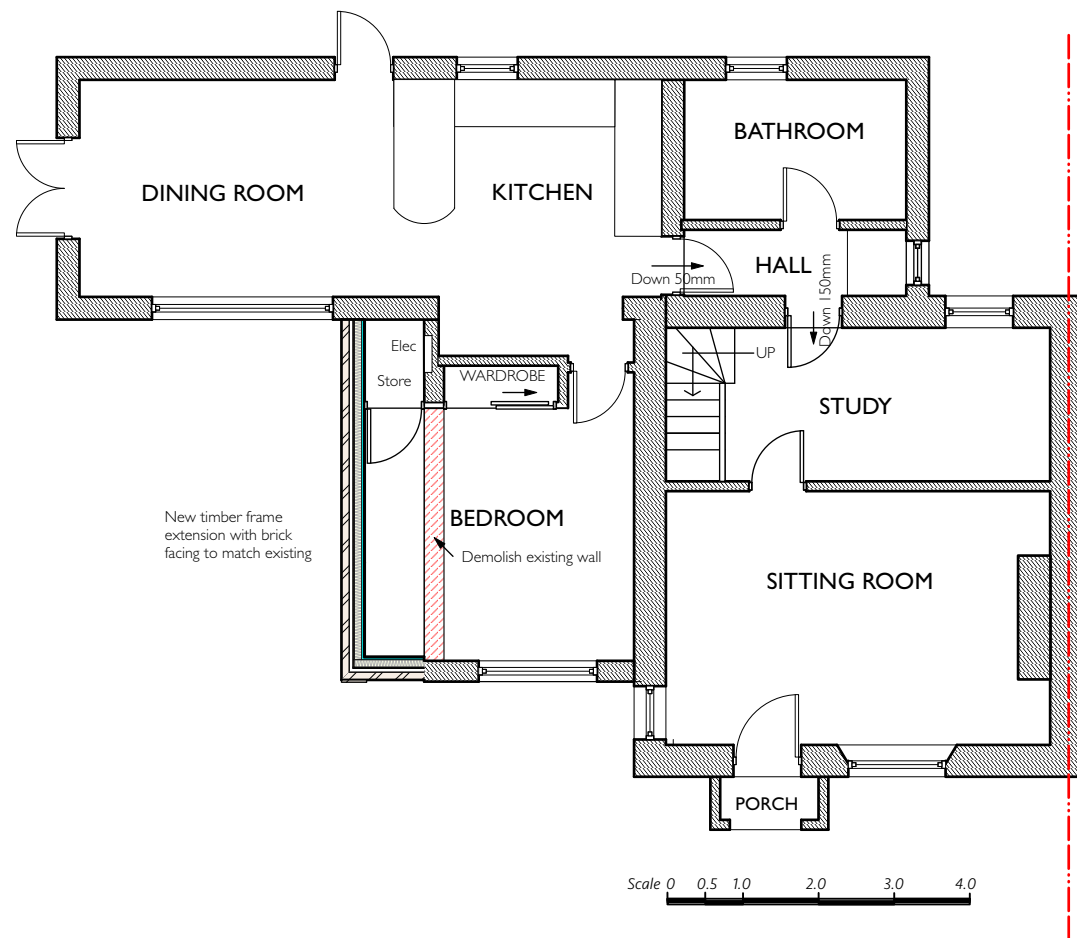

GROUND FLOOR PLAN Scale 1:100

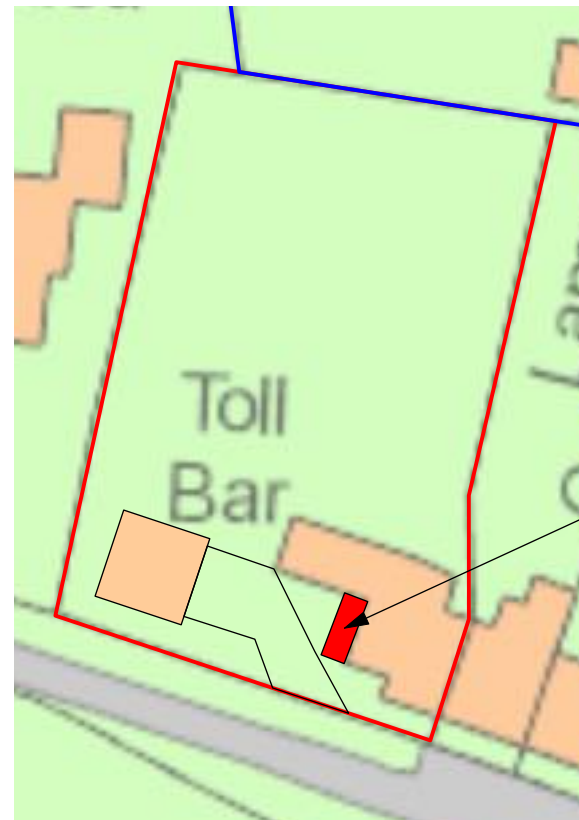

BLOCK PLAN Scale 1:500

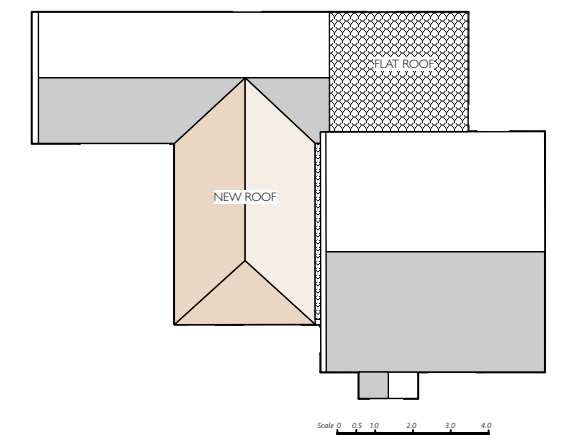

ROOF PLAN Scale 1:200

Proposed single storey extension


PROPOSED SINGLE STOREY FRONT EXTENSION

TOLLBAR  
 THWAITE COMMON NR11 7QG

**AS PROPOSED**

Scale 1:100 Date August 2022 Drawing Number 2255/02

STEVEN WADE  
 Architectural Design

 

Goose Lane Farmhouse  
 Thwaite Common Erpingham  
 Norwich NR11 7QG  
 01263 768538

wadedesign@btinternet.com