


PROPOSED FRONT ELEVATION

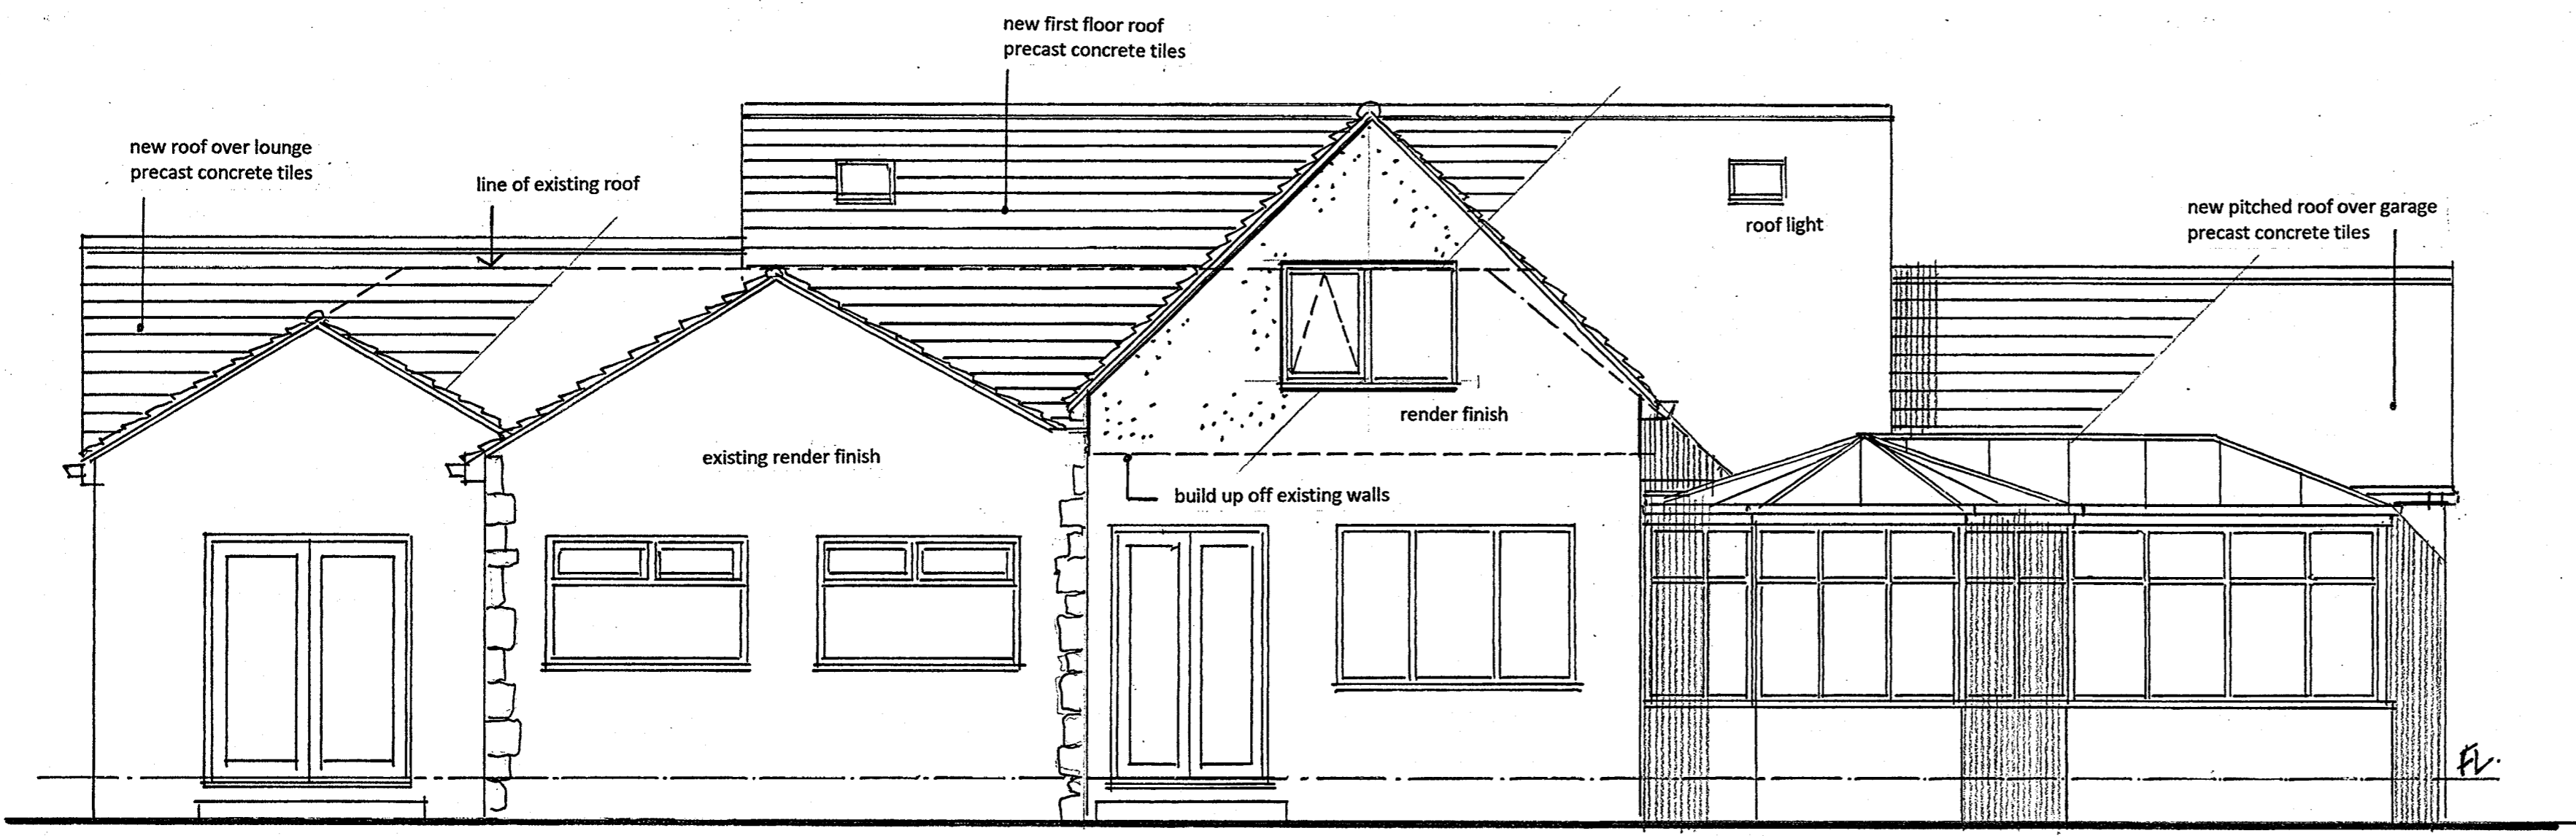

PROPOSED REAR ELEVATION

Project/Client
**Proposed alterations to "Fairfield"
 Micklefield**

Project No: 21/01 Drawing No: P/002

Drawing:

Proposed Front and Rear Elevations

Scale: 1 : 50 @ A2 Date: Aug 2022

Issued for:
 HOUSEHOLDER PLANNING APPLICATION

architechnic consultancy
 87 TEMPLEGATE AVENUE, LEEDS LS15 0HL

Tel: 0113 3689470 Email: jain.cant@ntlworld.com