




EXISTING FRONT ELEVATION

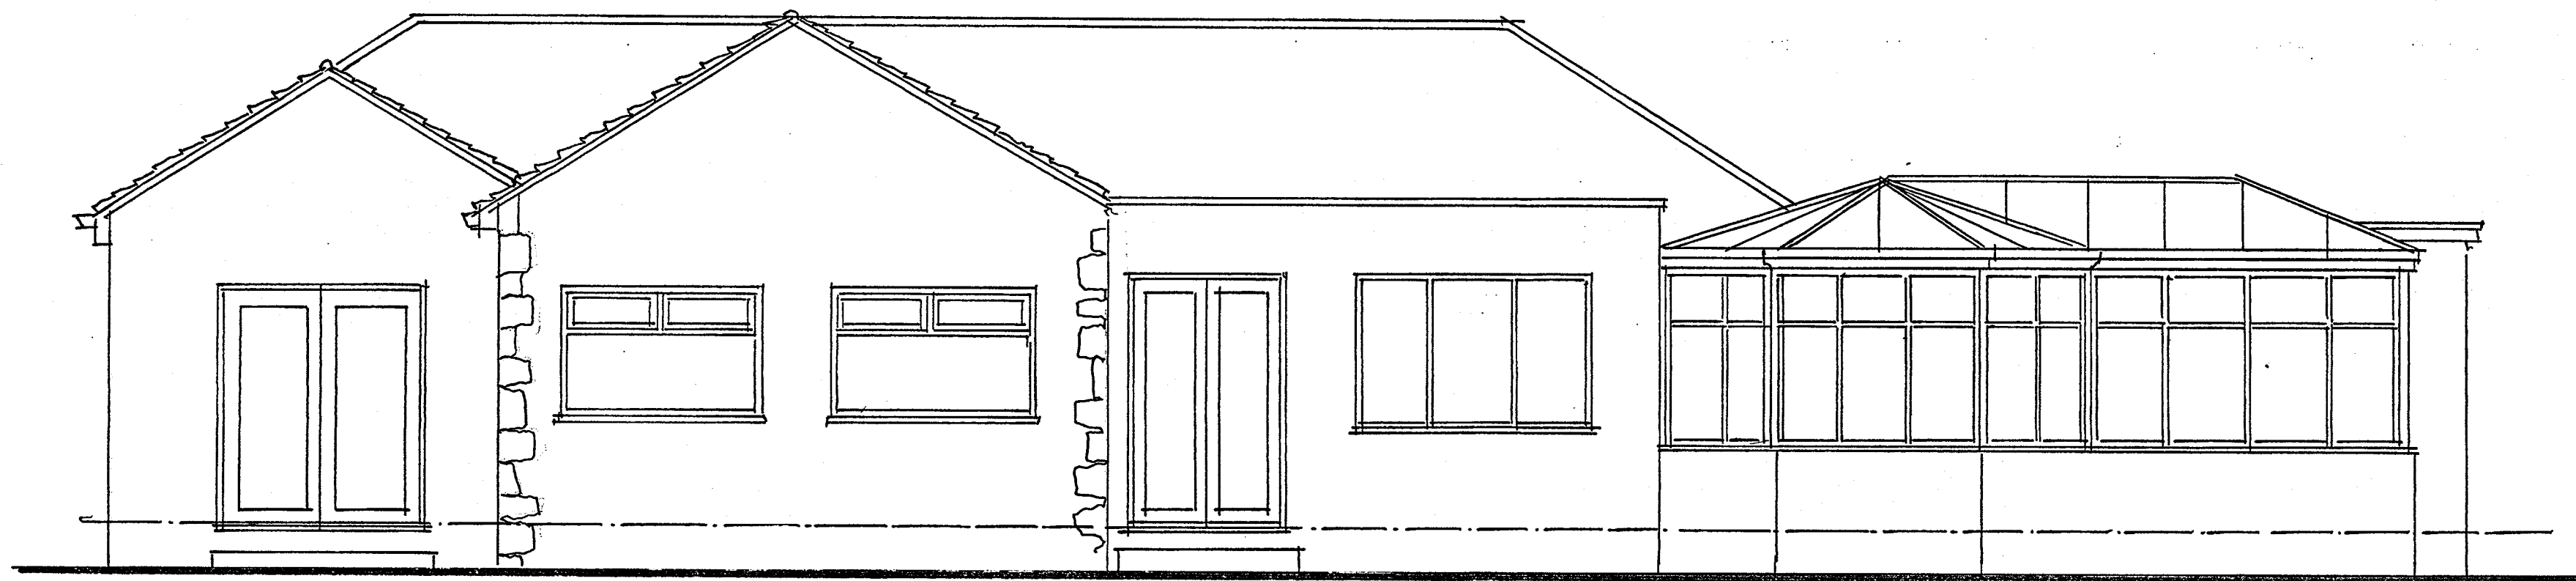

EXISTING REAR ELEVATION

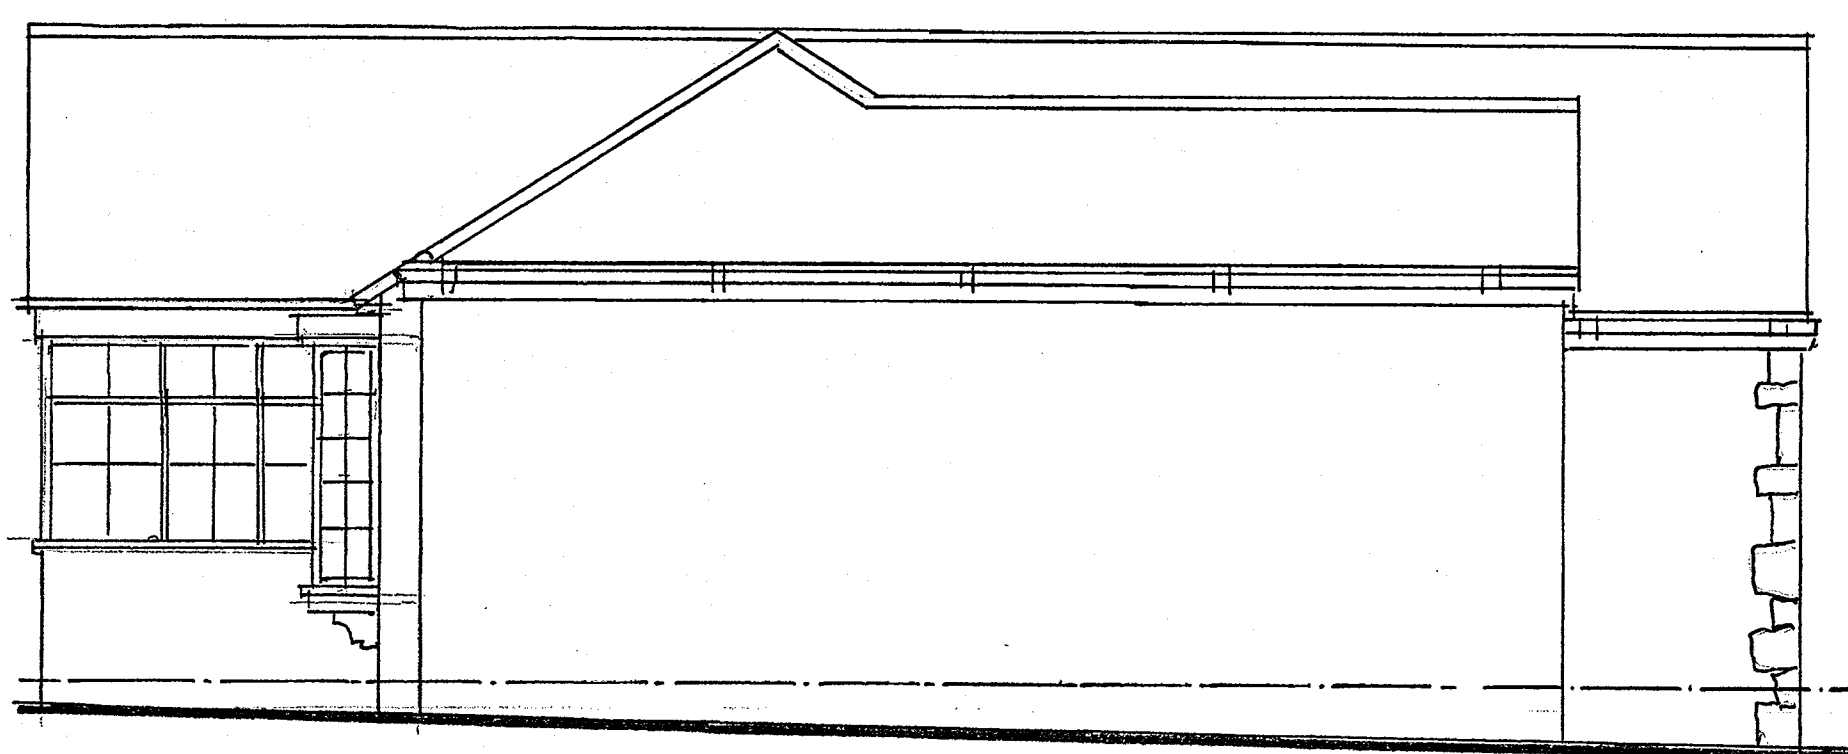

EXISTING SIDE ELEVATION

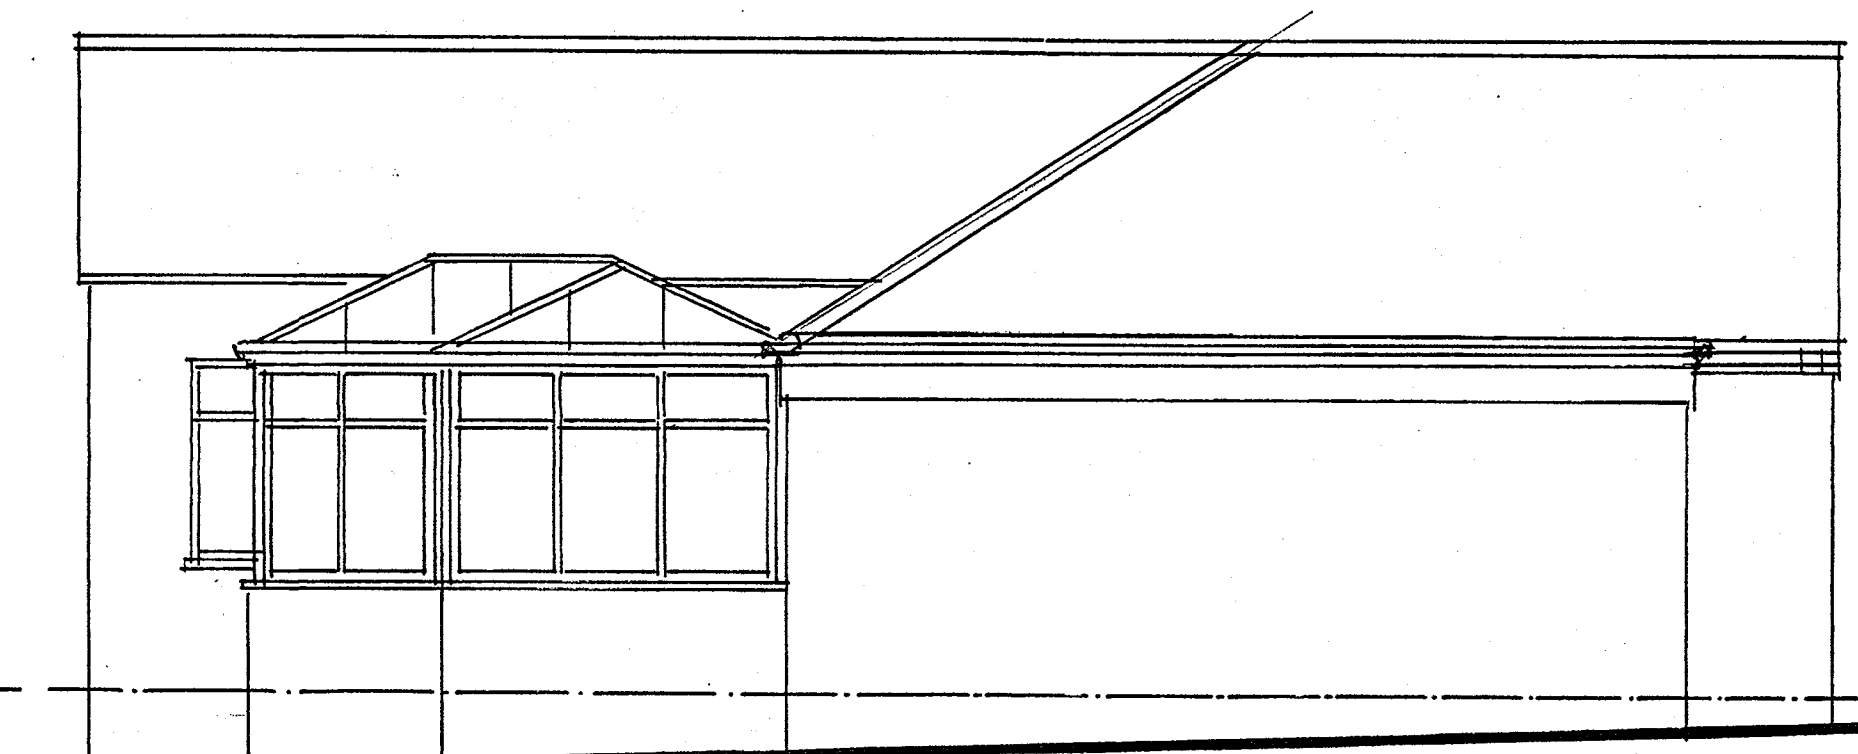

EXISTING SIDE ELEVATION

Project/Client  
**Proposed alterations to "Fairfield"**  
**Micklefield**

Project No: 21/01      Drawing No: P/005

Drawing:  
**Existing Elevations**

Scale: 1 : 50 @ A2      Date: Aug 2022

Issued for:  
 HOUSEHOLDER PLANNING APPLICATION

**architechnic consultancy**  
 87 TEMPLEGATE AVENUE, LEEDS LS15 0HL

Tel: 0113 3689470      Email: [iain.cant@ntlworld.com](mailto:iain.cant@ntlworld.com)