




Outbuilding - West Elevation

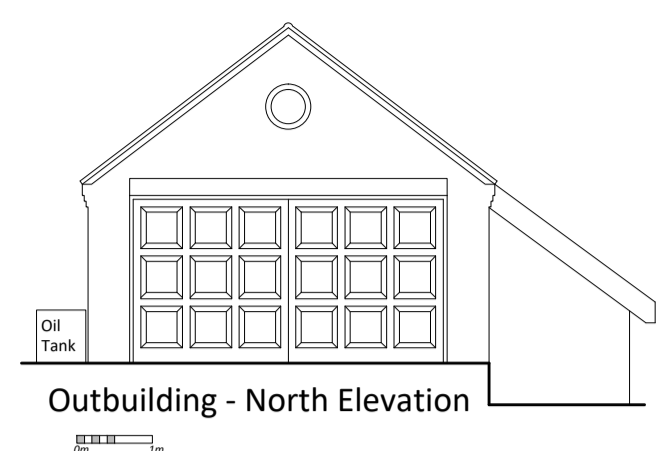


Outbuilding - North Elevation

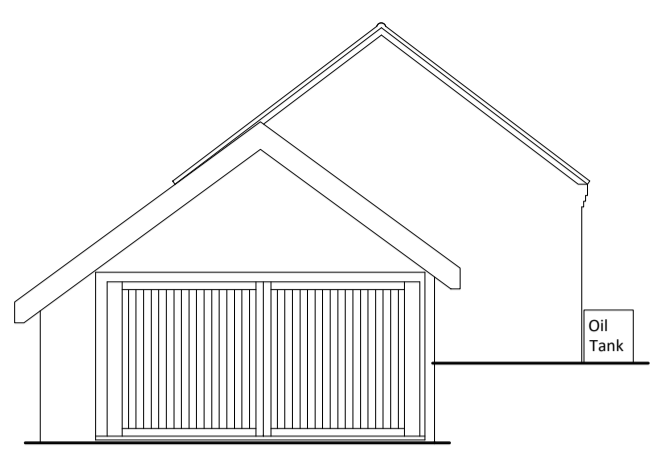


Outbuilding - South Elevation

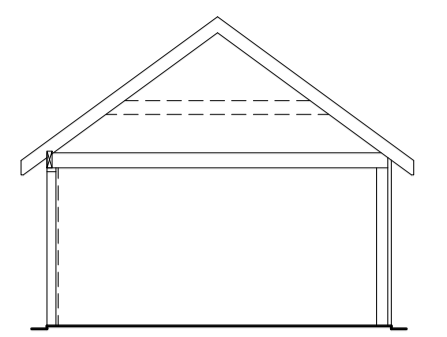


Outbuilding - Section A - A

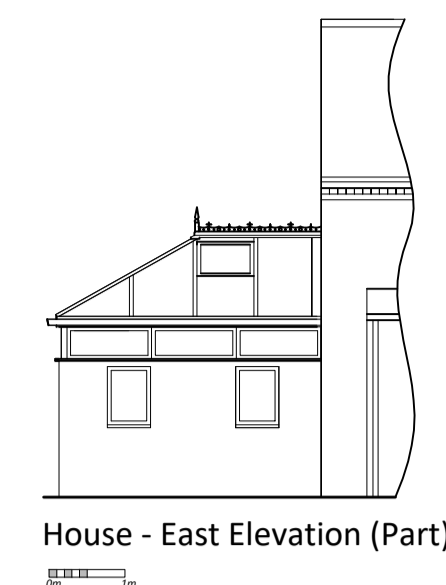


House - East Elevation (Part)

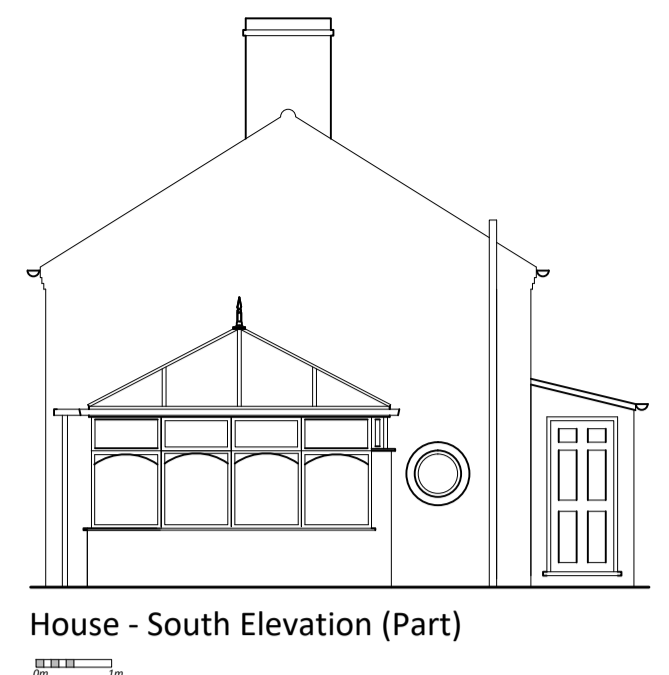


House - South Elevation (Part)

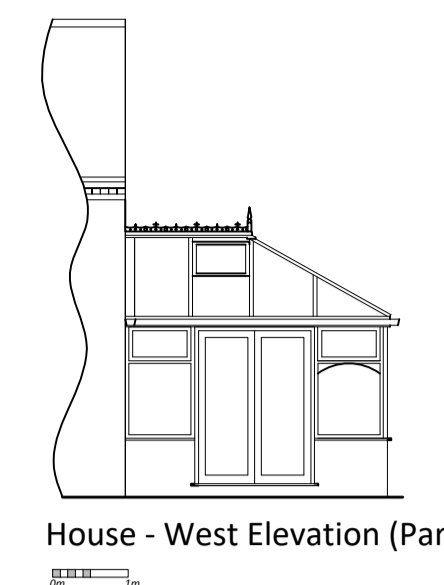



House - West Elevation (Part)

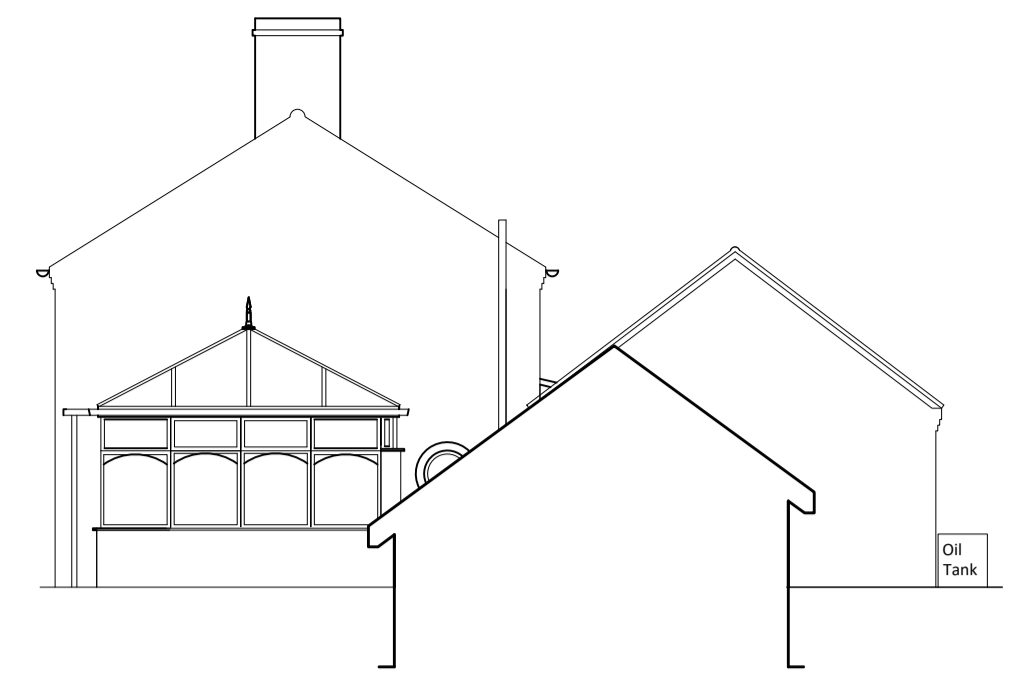


Conservatory and Outbuilding - South Elevation / Section

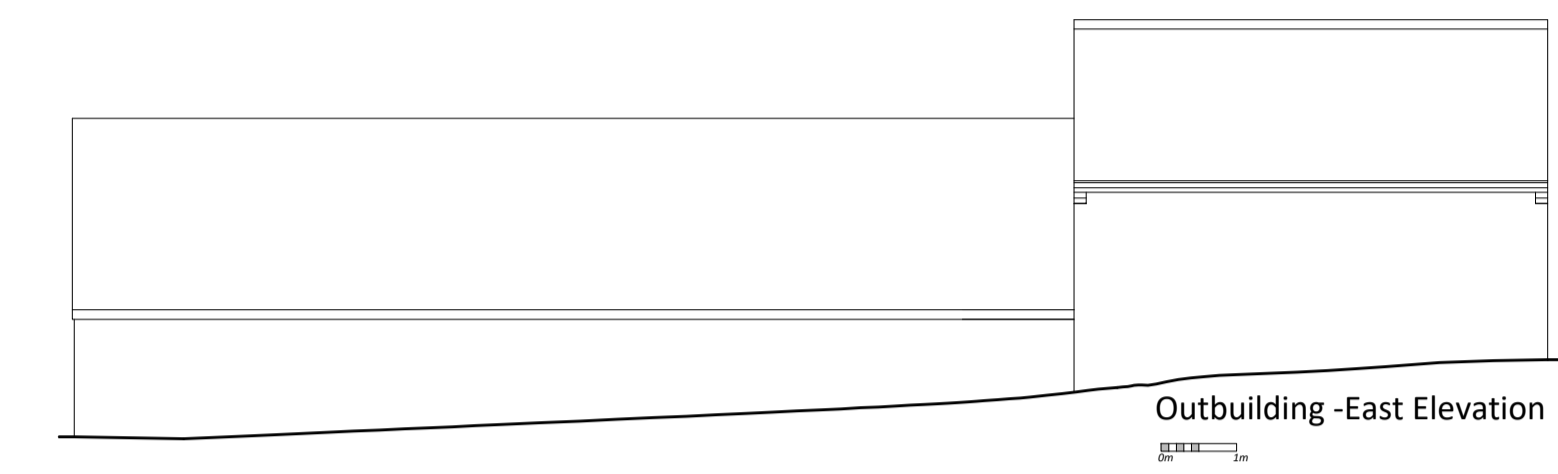

Outbuilding - East Elevation

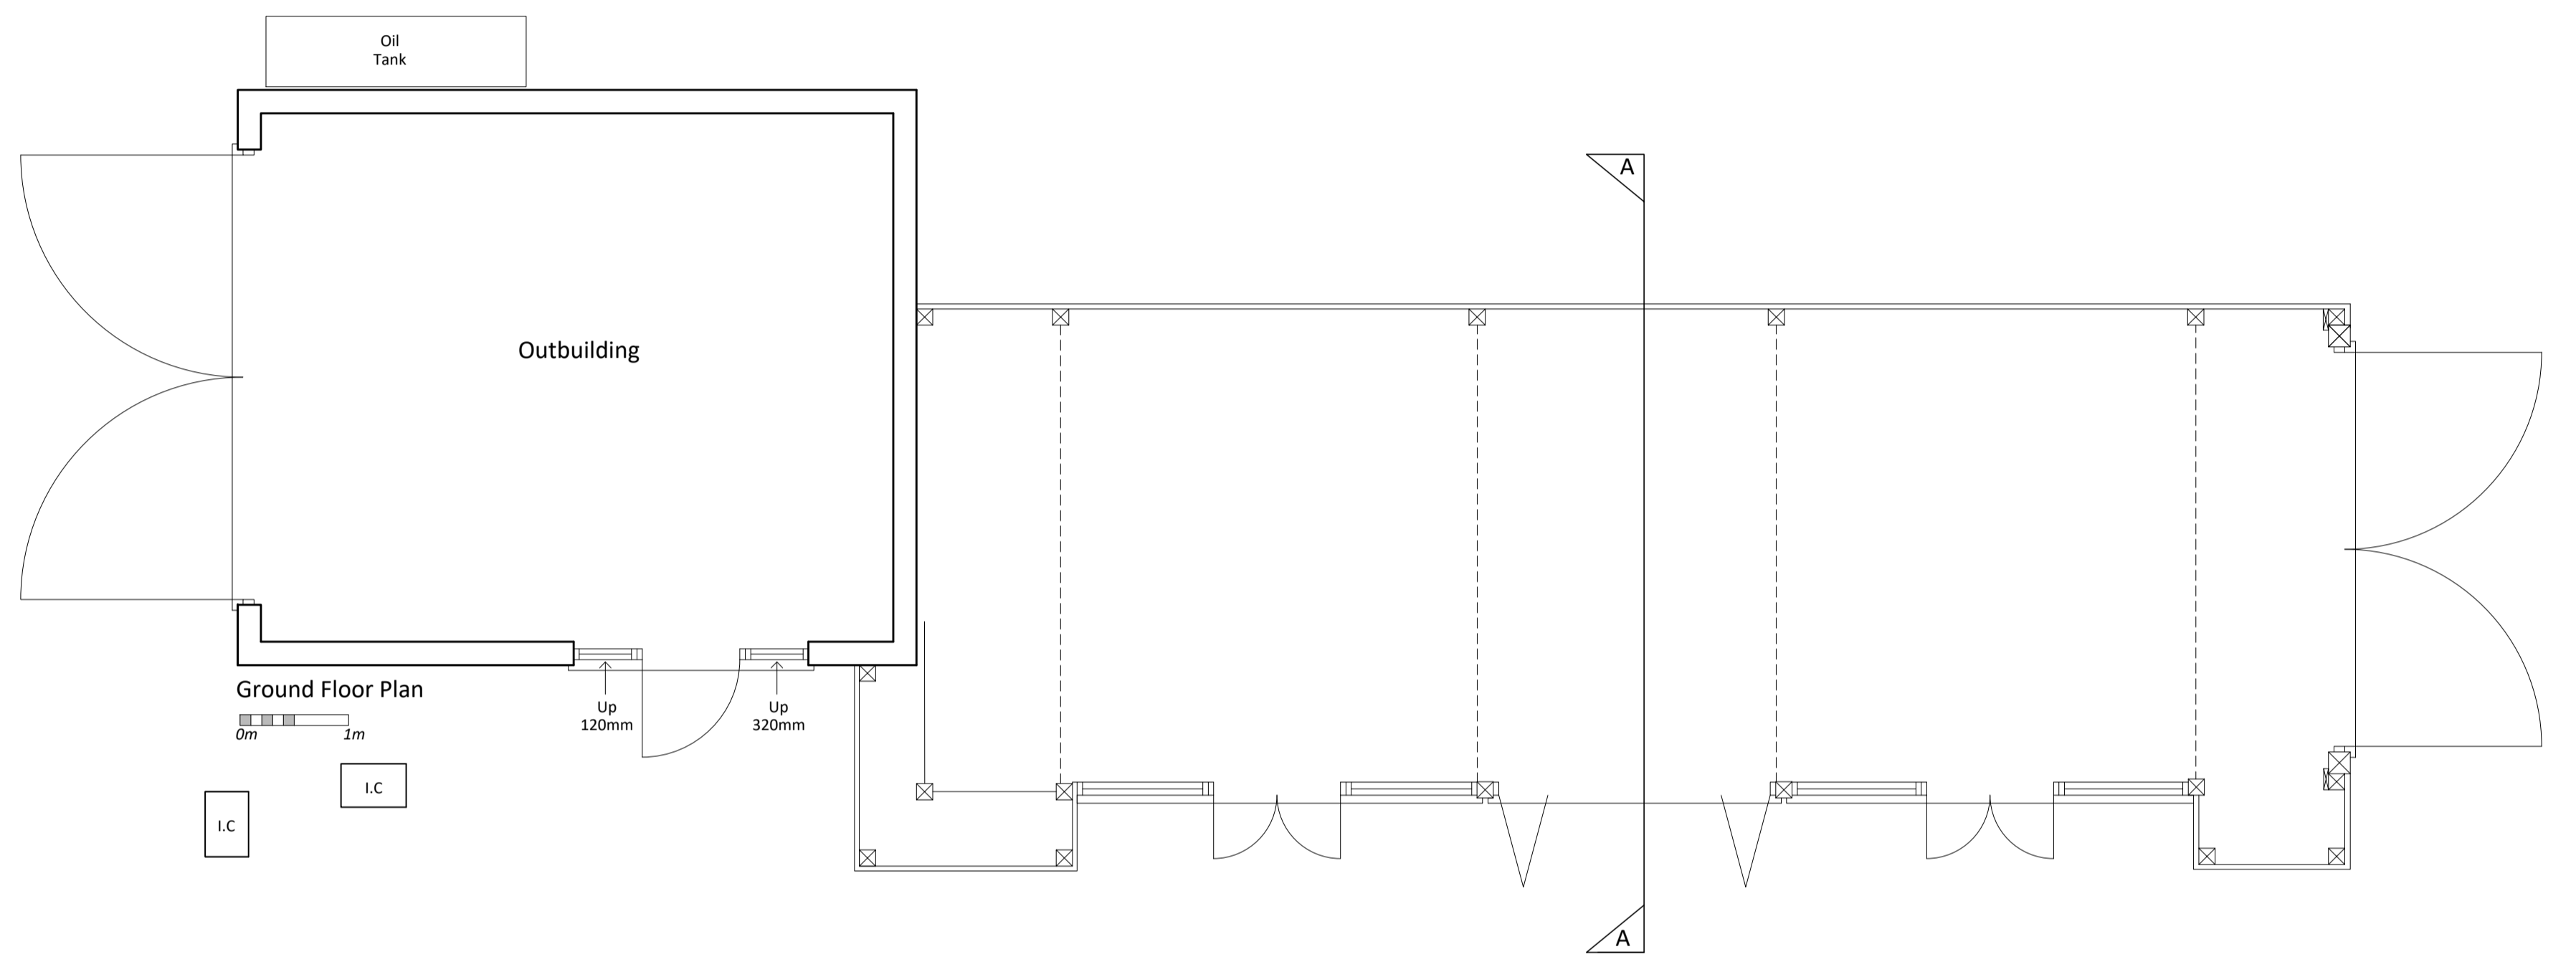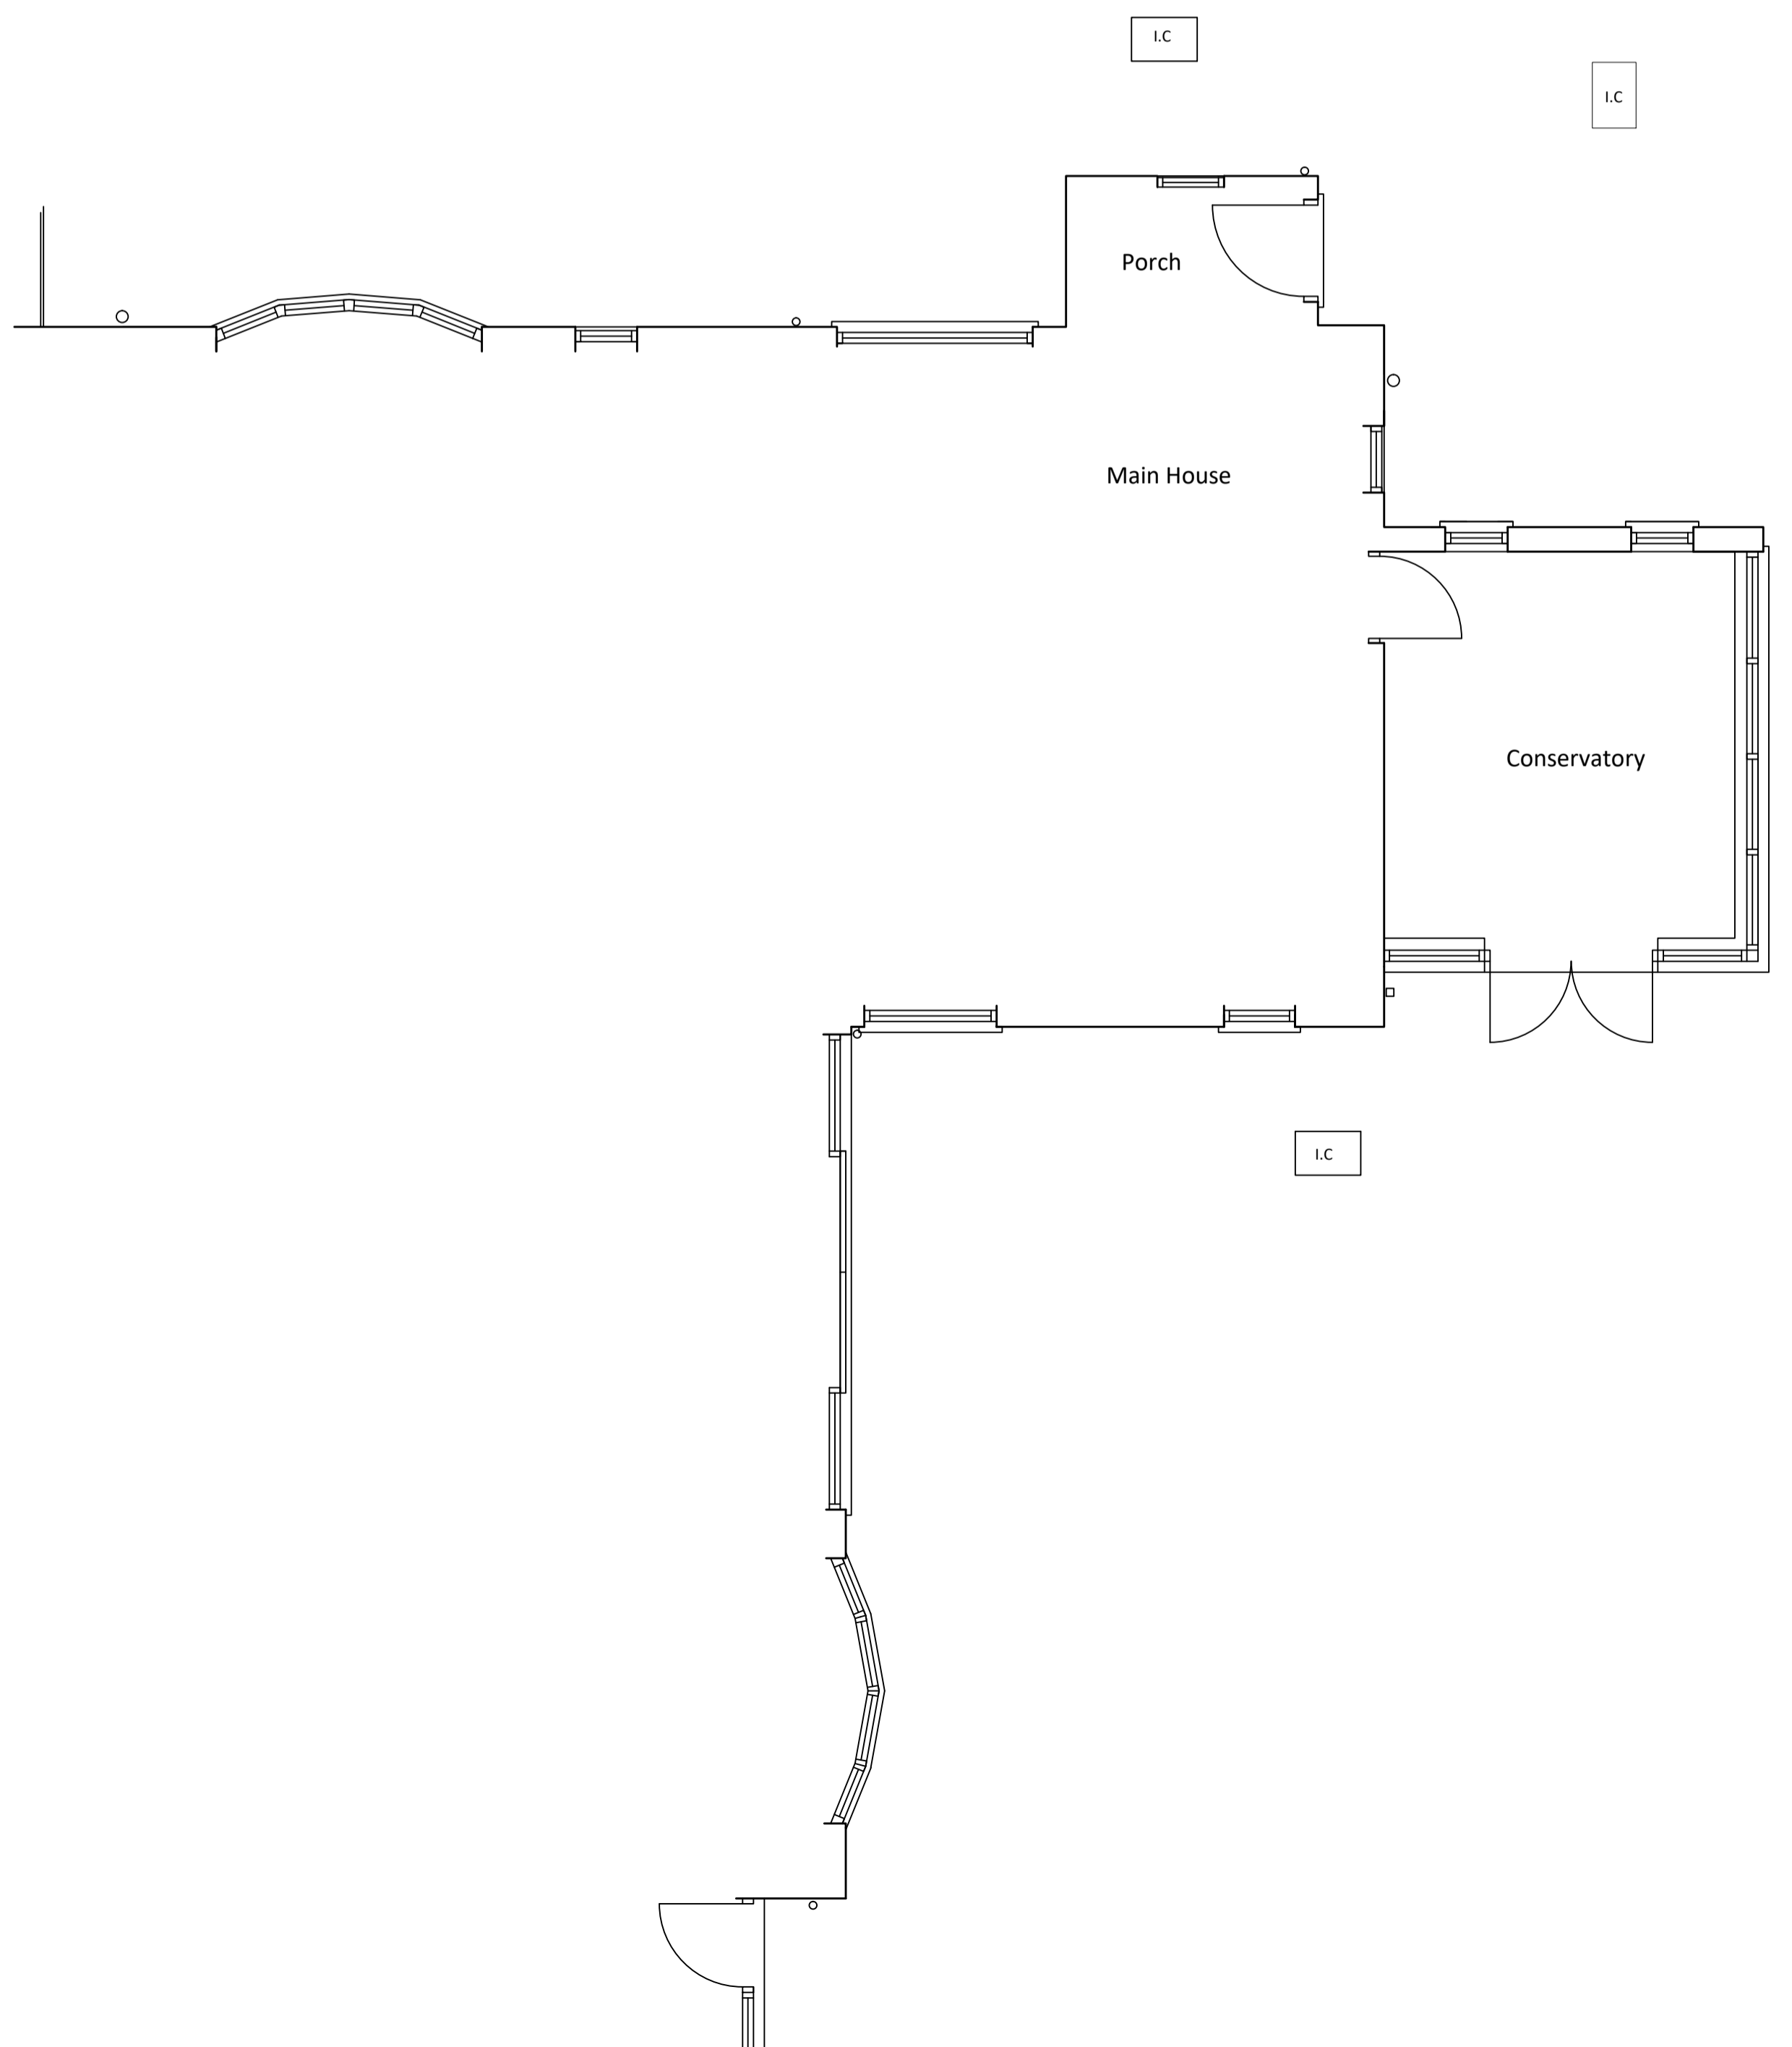


Ground Floor Plan

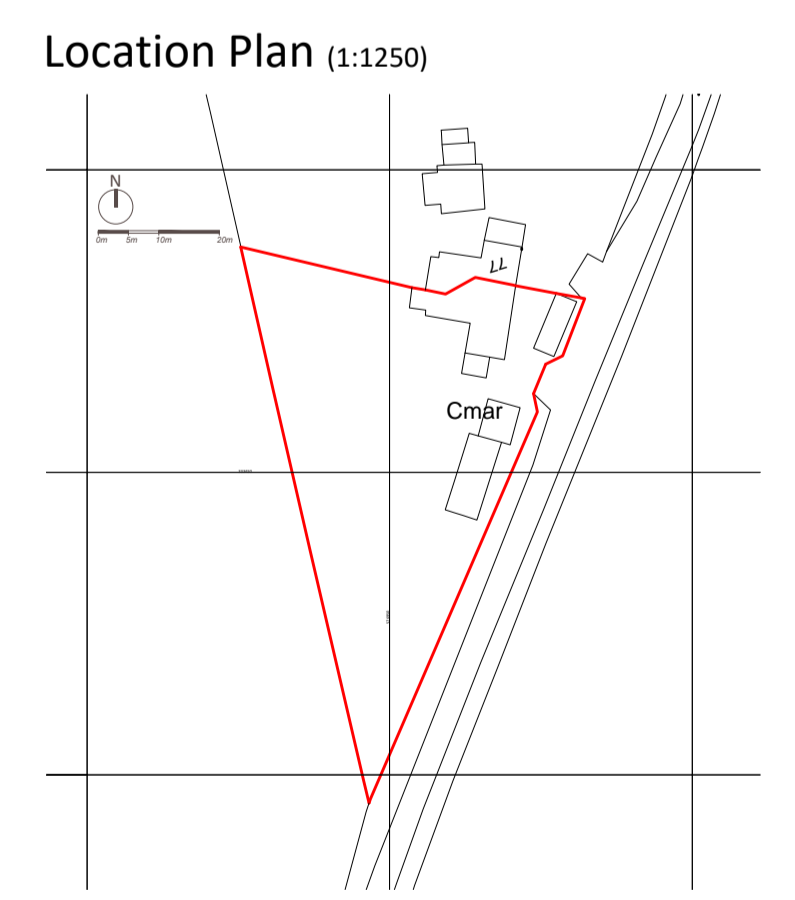

Location Plan (1:1250)

**Darren French Architect**  
 4041 Ltd www.architect4041.co.uk  
 (t) 07788721087  
 (e) darren.french@architect4041.co.uk

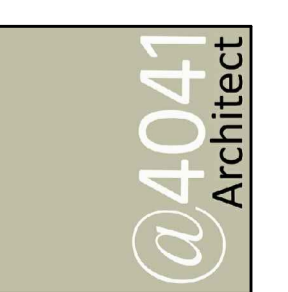

Rose Cottage, 75 Docking Road, Bircham Newton PE31 6QP

Existing

Drawing No. : 4041\_295/01 Rev B a1paper