



GENERAL NOTES:

UNLESS NOTED OTHERWISE:


1. This drawing is to be read in conjunction with all relevant drawings, details, sketches, reports, calculations and specifications

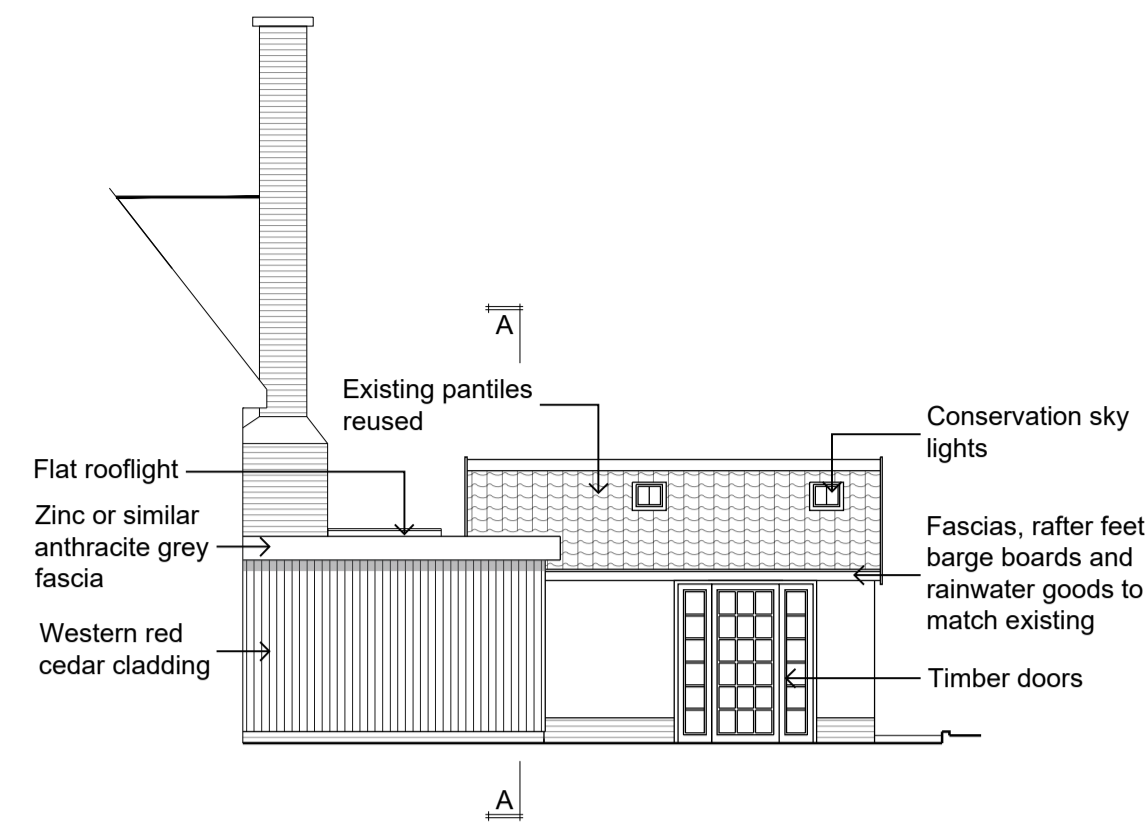


PROPOSED SIDE ELEVATION
(1:100 scale)

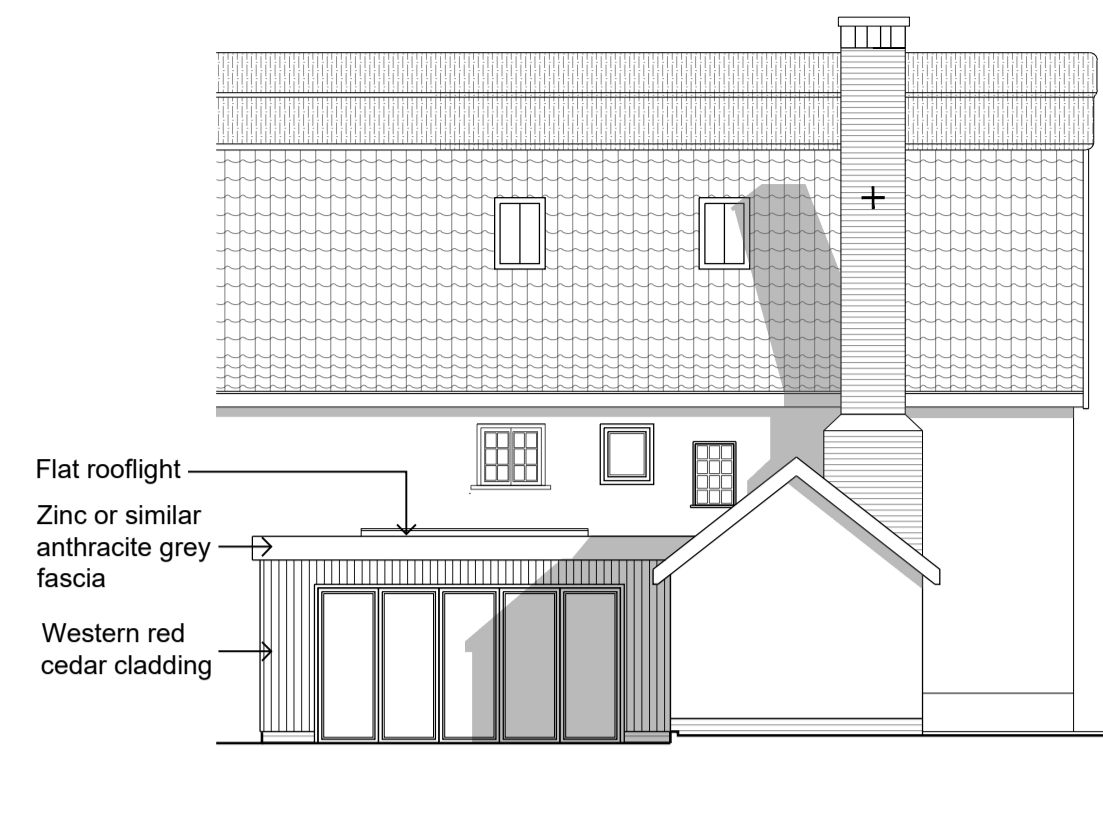


PROPOSED REAR ELEVATION
(1:100 scale)

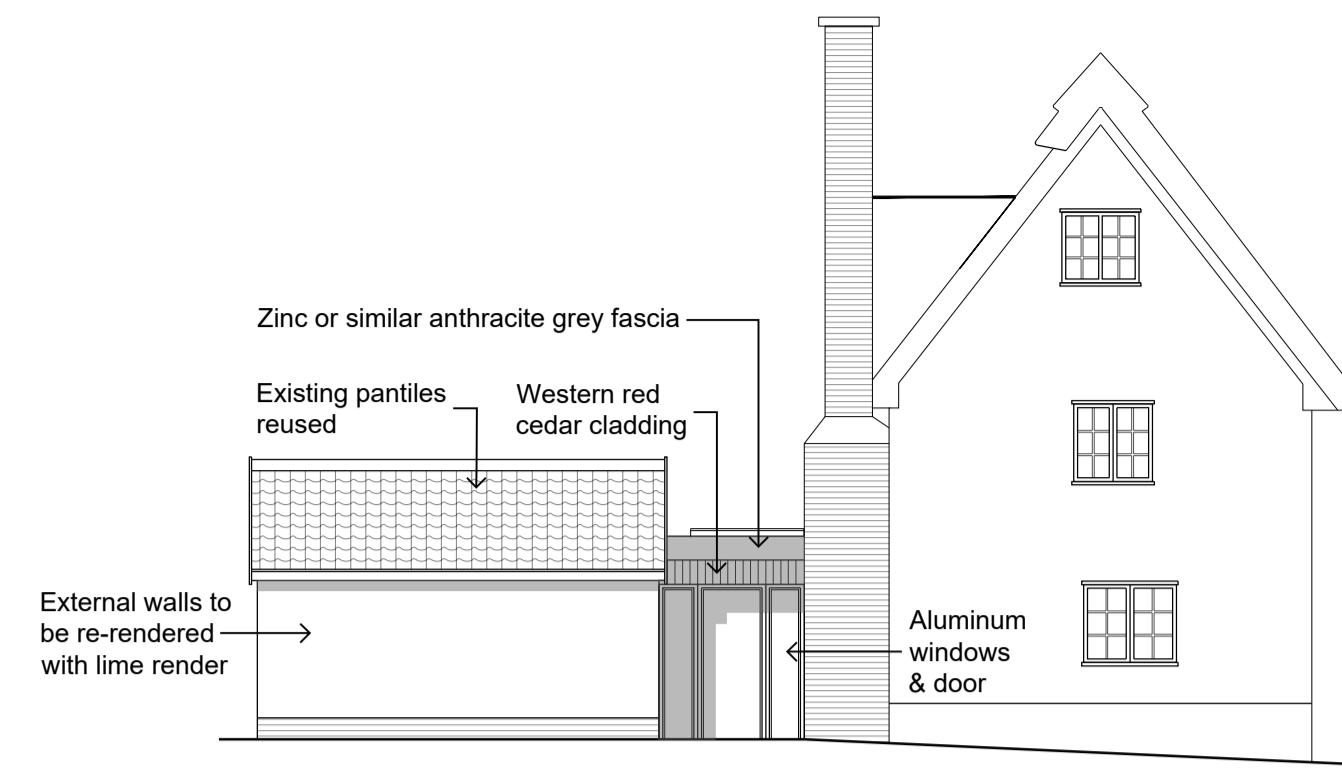

PROPOSED SIDE ELEVATION
(1:100 scale)

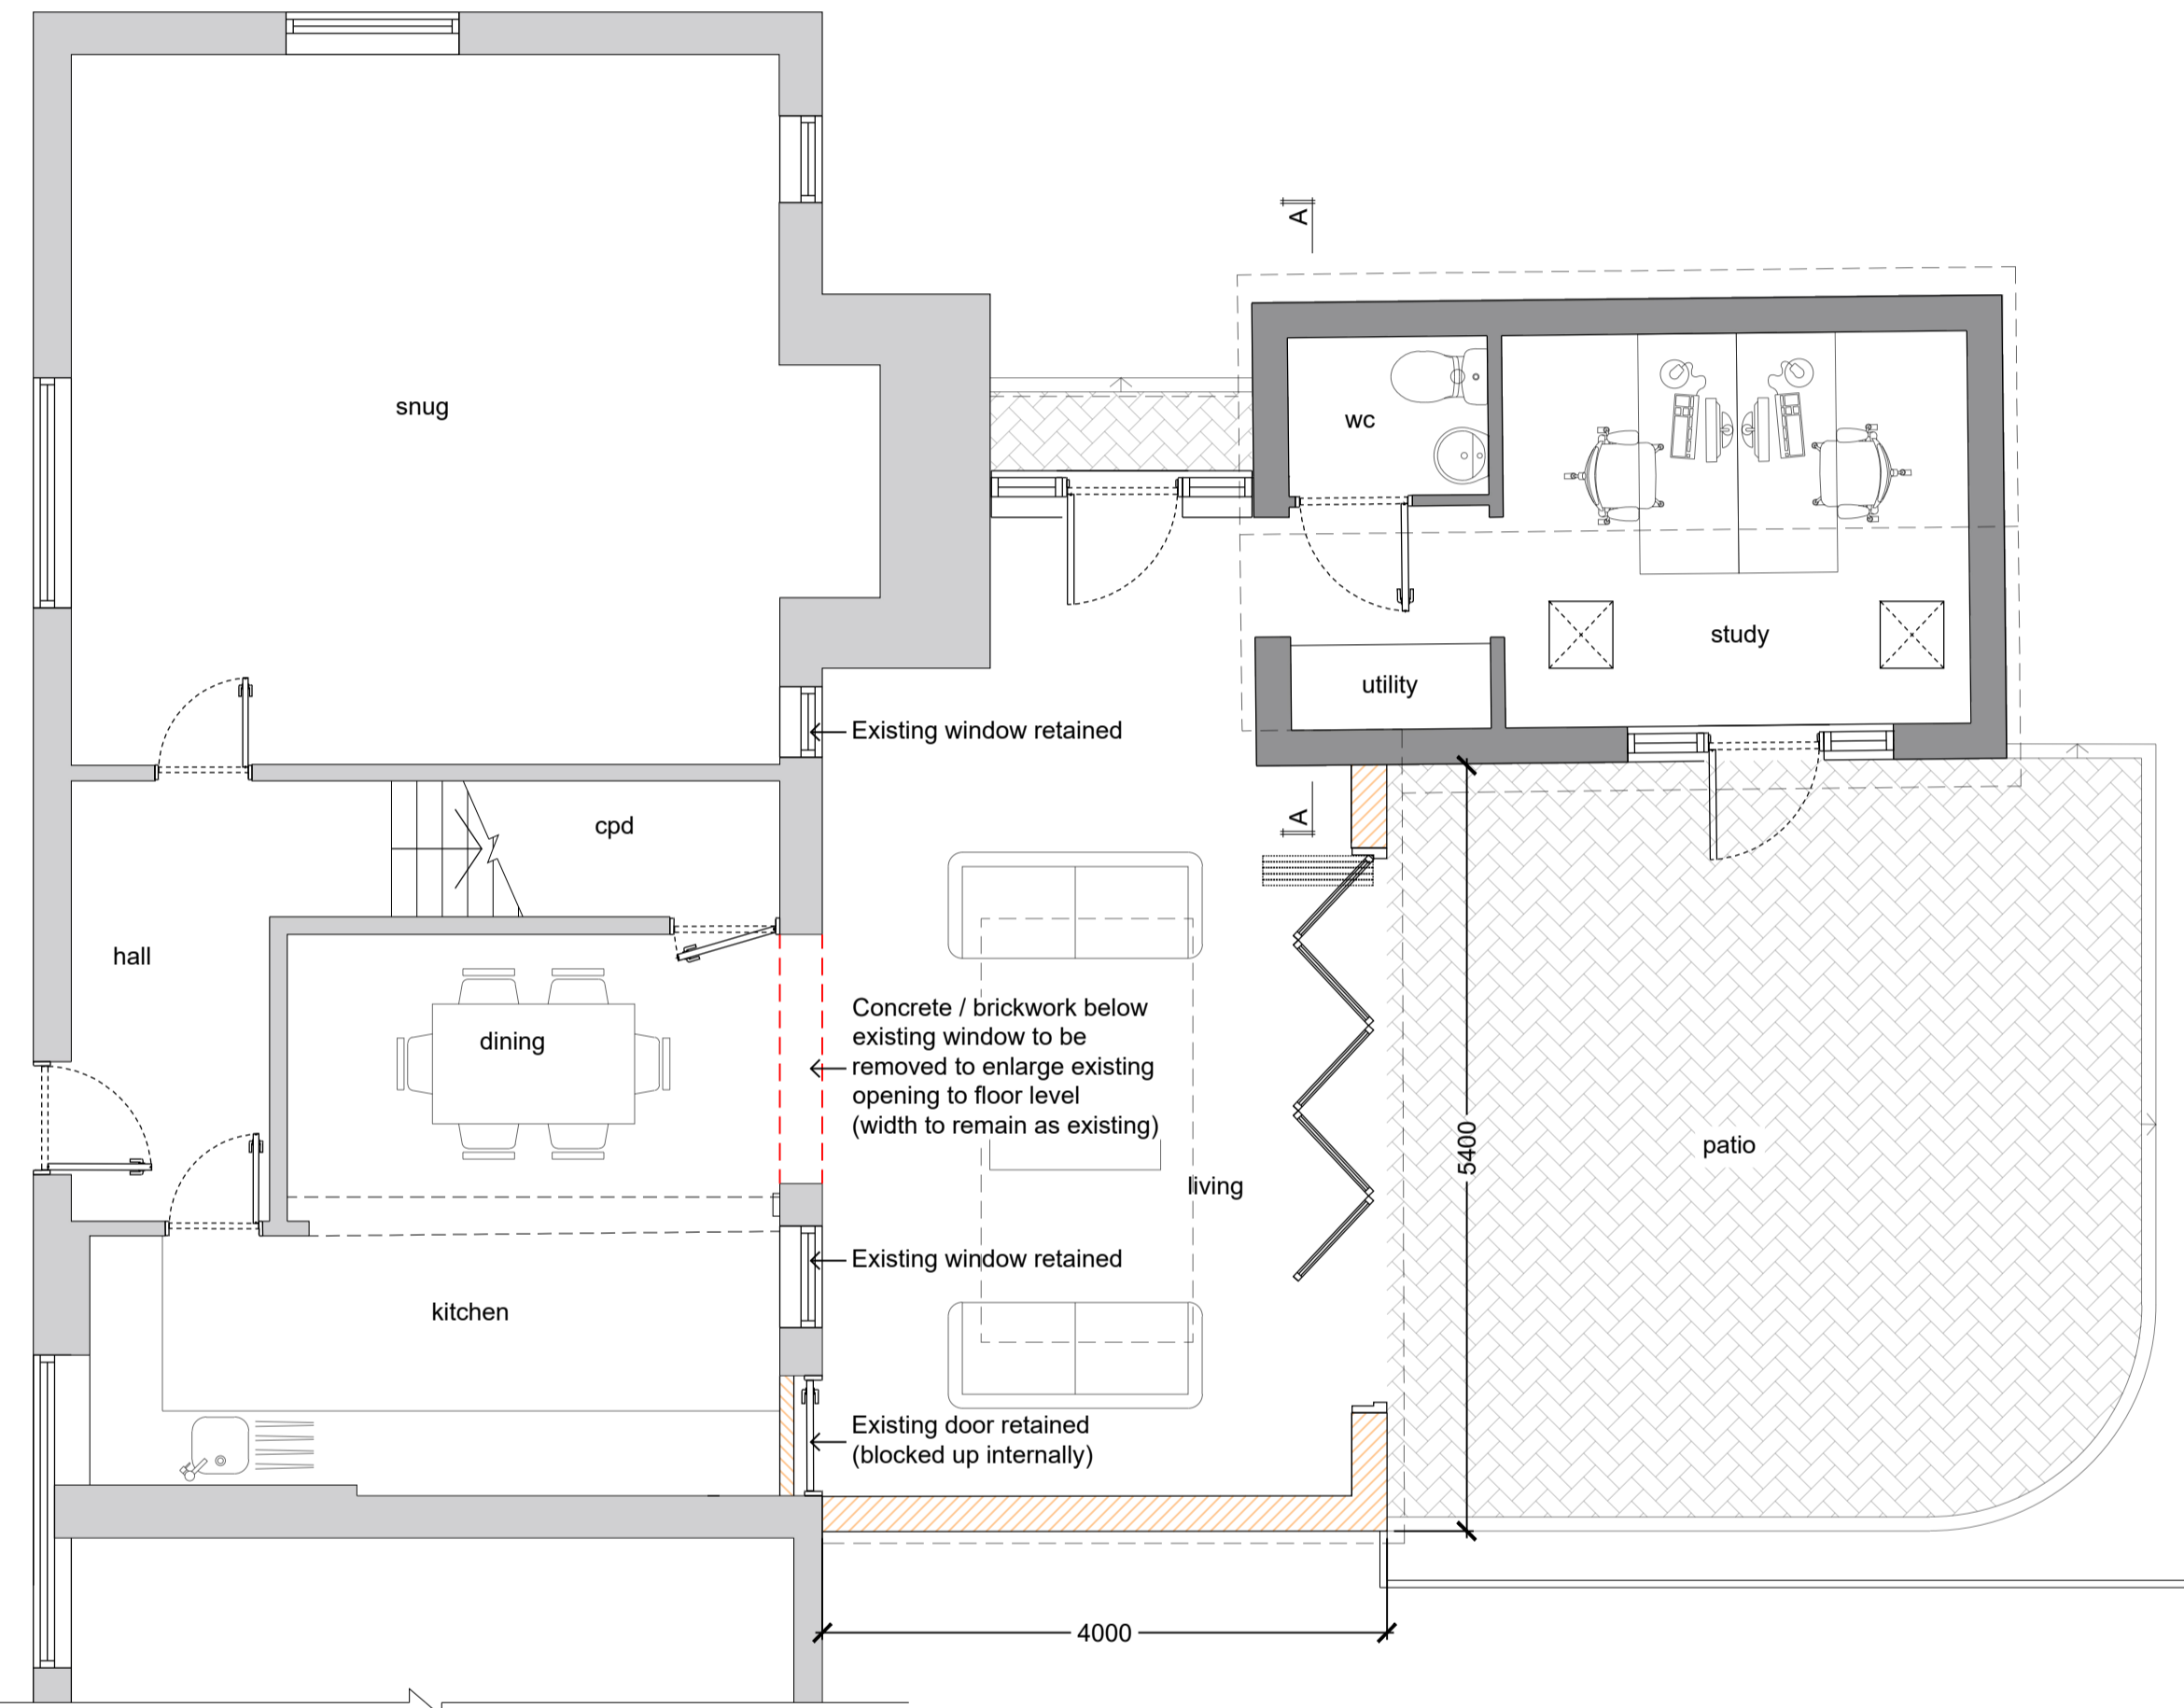

PROPOSED GROUND FLOOR
(1:50 scale)

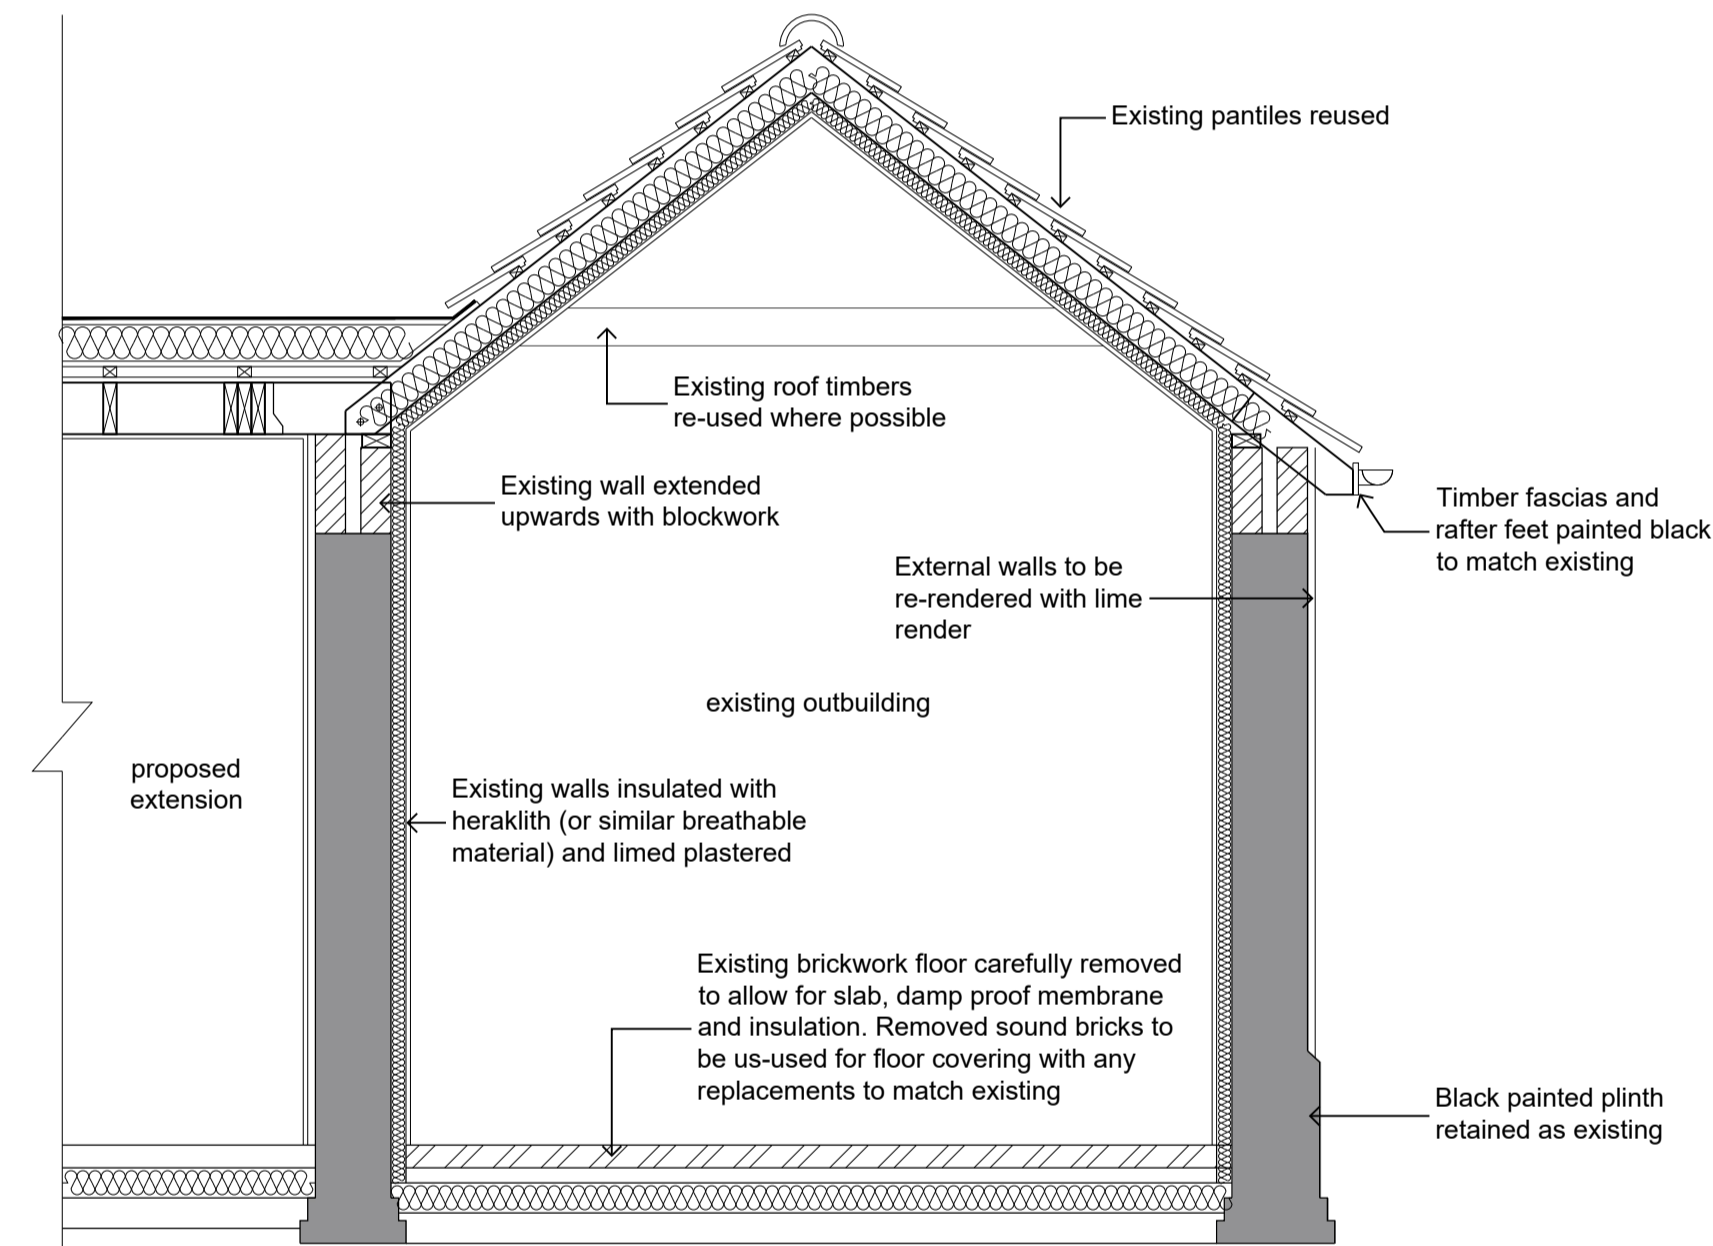

SECTION A-A
(1:25 scale)



PROPOSED SITE PLAN
(1:250 scale)

C	09-08-22	Planning Re-submission	
B	23-06-22	Fascias amended	TK
A	17-09-21	Skylights added	TK
0	27-08-21	First Issue - PLANNING	TK
Rev:	Date:	Description:	By:



Client:	Mr S Scales
Project:	Proposed Extension 1 The Street, Brome Suffolk
Drawing Title:	Proposed Site Plan, Floor Plan and Elevations
Drawn:	Tom Kerry
Checked:	
Scale:	As indicated (@ A1)
Date:	August 2021
Job No:	G028 / 003
Drawing No:	/ C