


PROPOSED FRONT ELEVATION
 SCALE 1:50 @A1
 0 1 2 3 4m



PROPOSED SIDE ELEVATION

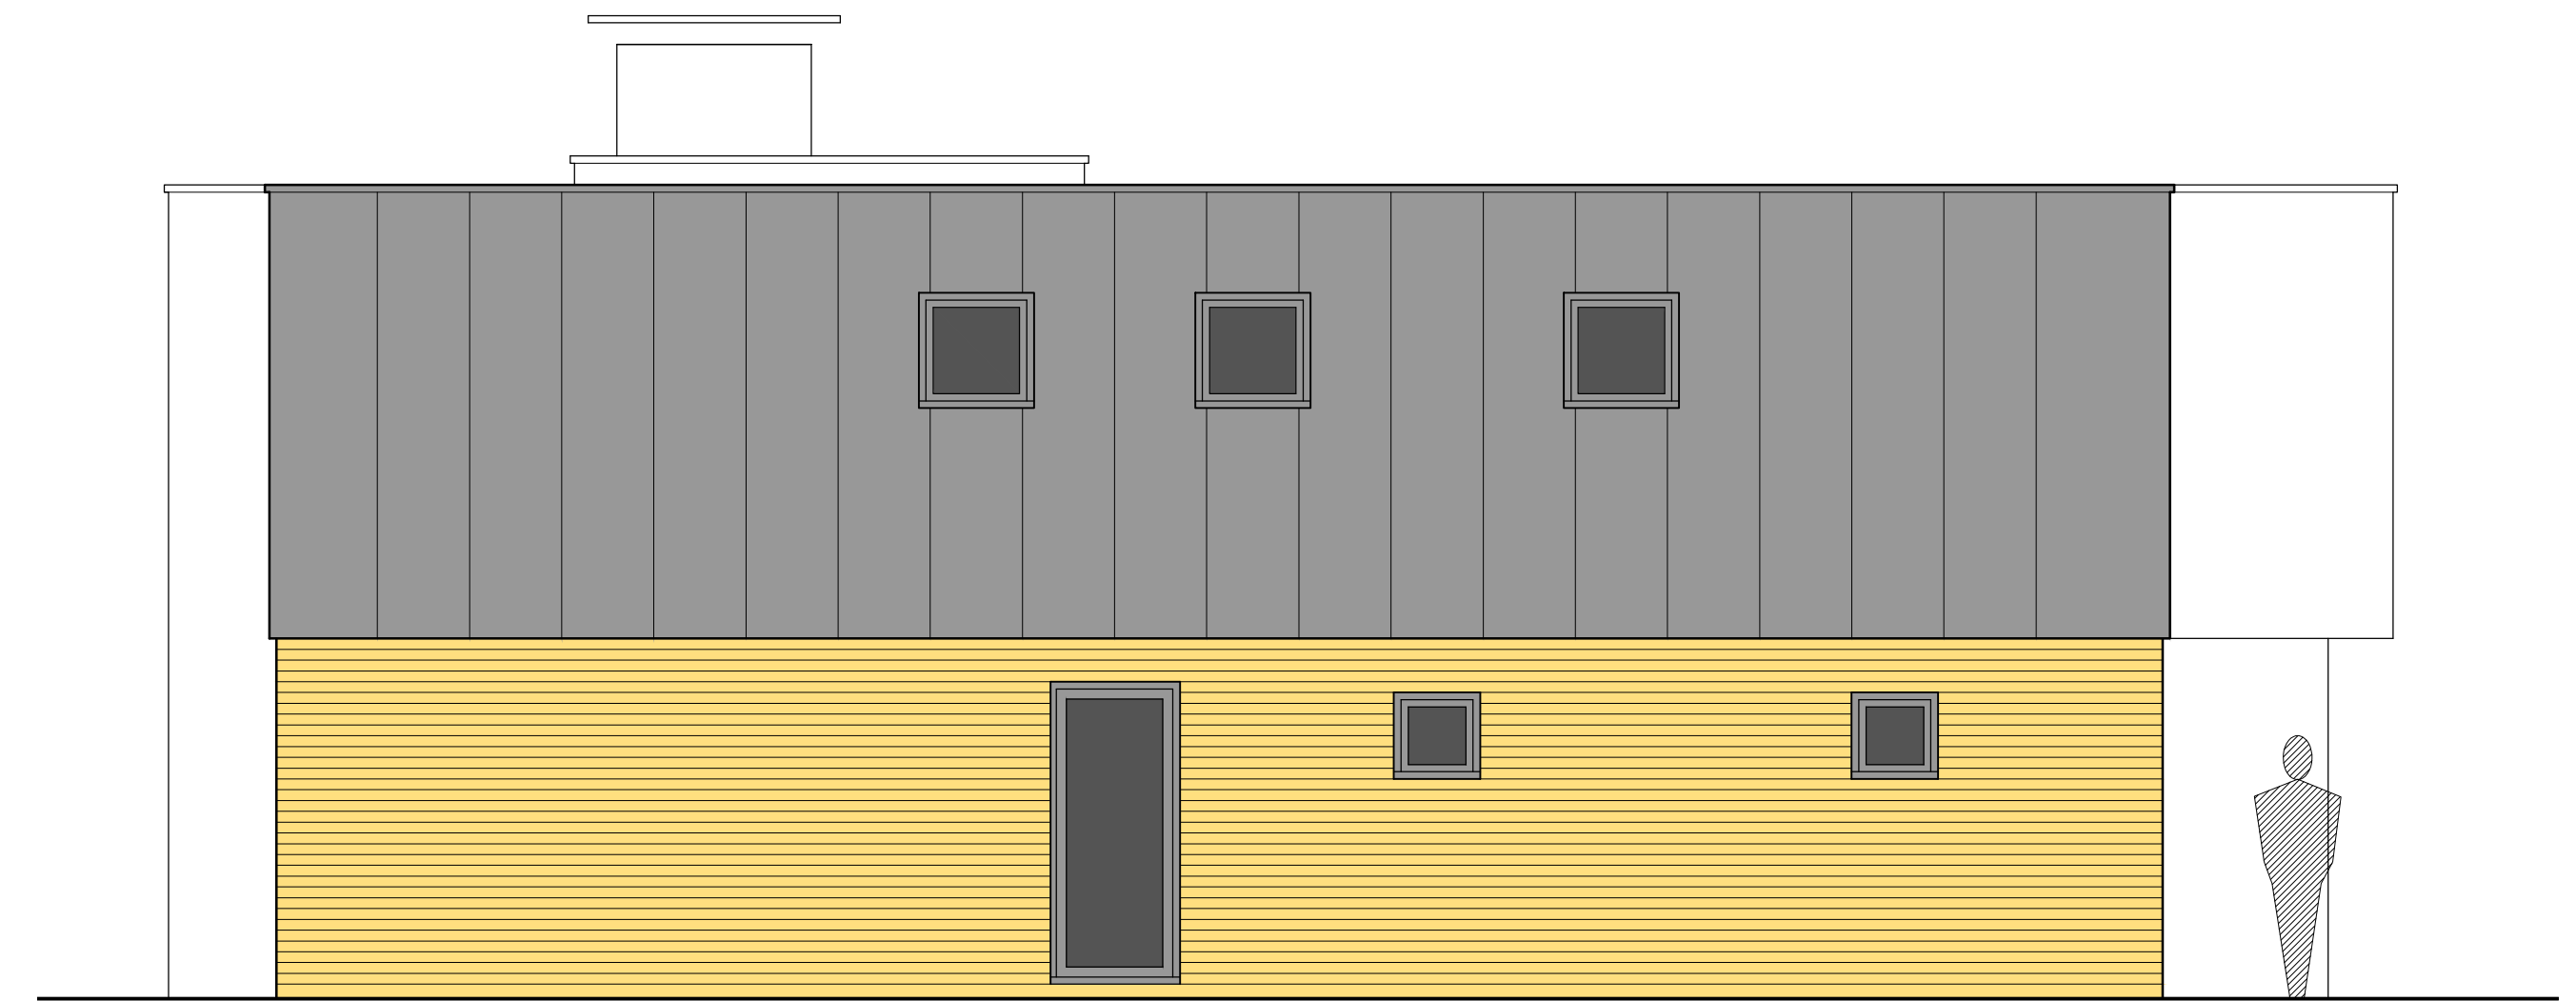

PROPOSED REAR ELEVATION



PROPOSED SIDE ELEVATION

NATELY SCURES HOUSE
 NATELY SCURES

DATE: September 2021
 DRAWING NO. P.04 REV. -