




PROPOSED SIDE ELEVATION

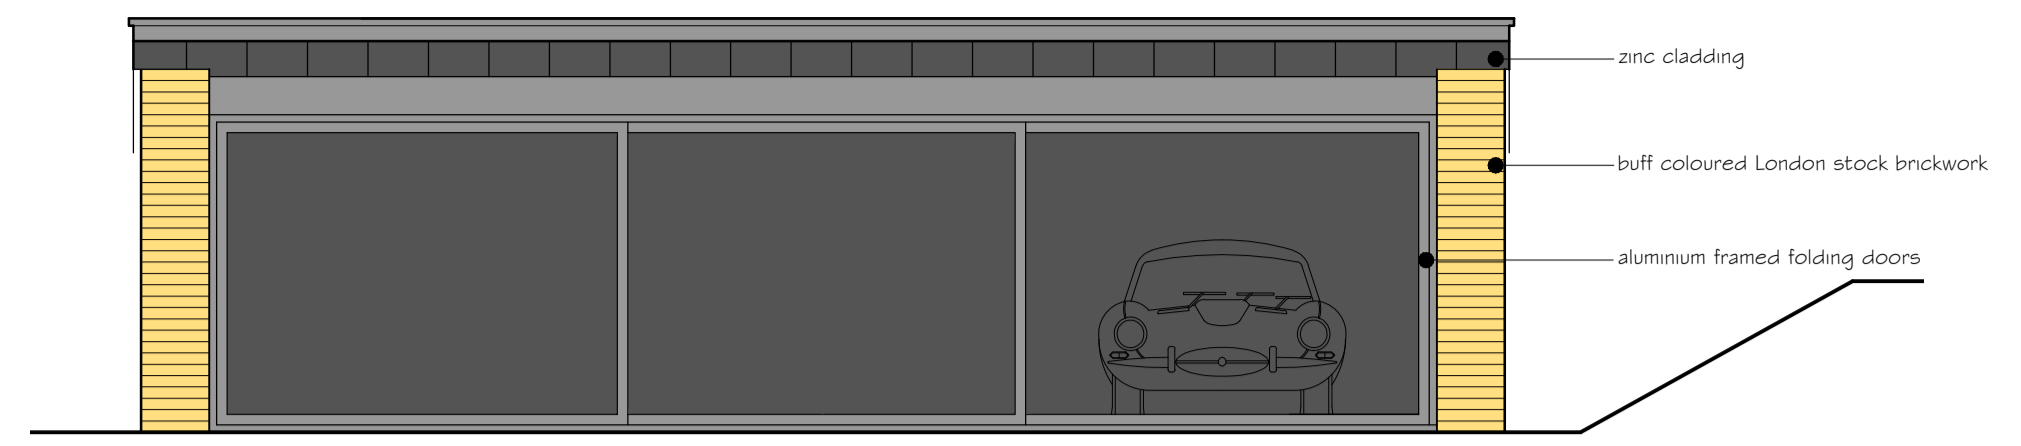


PROPOSED FRONT ELEVATION

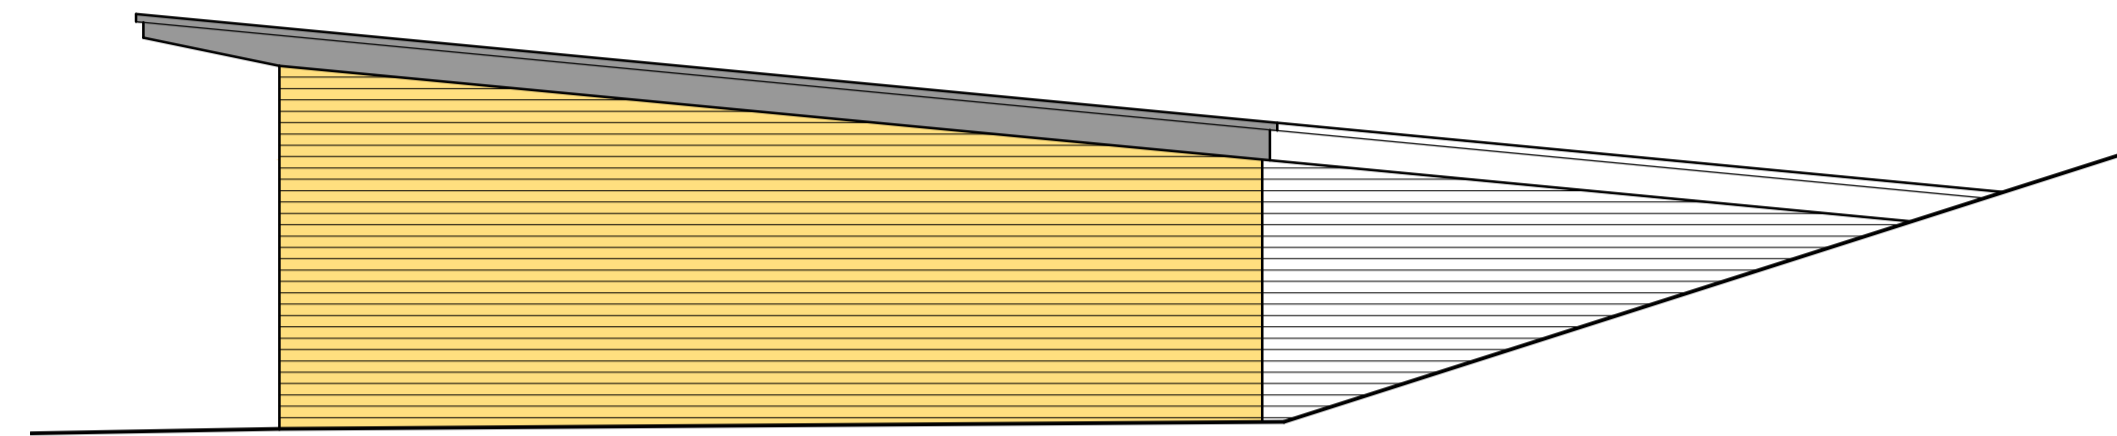

PROPOSED SIDE ELEVATION

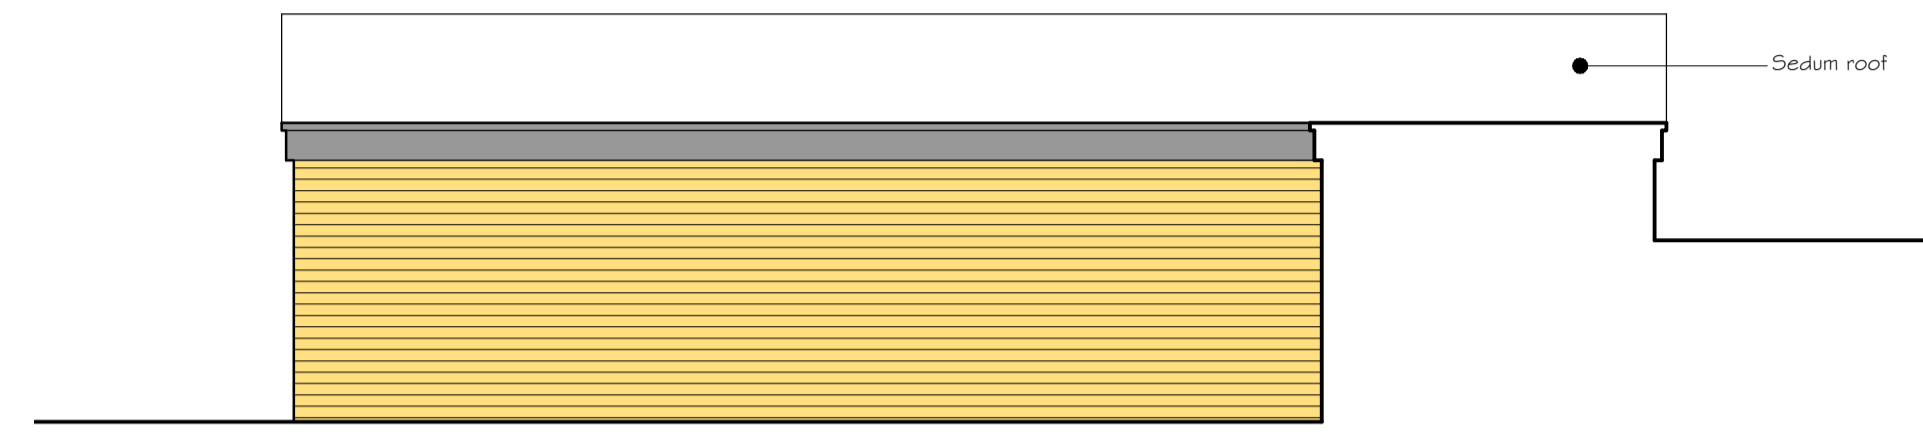


PROPOSED REAR ELEVATION

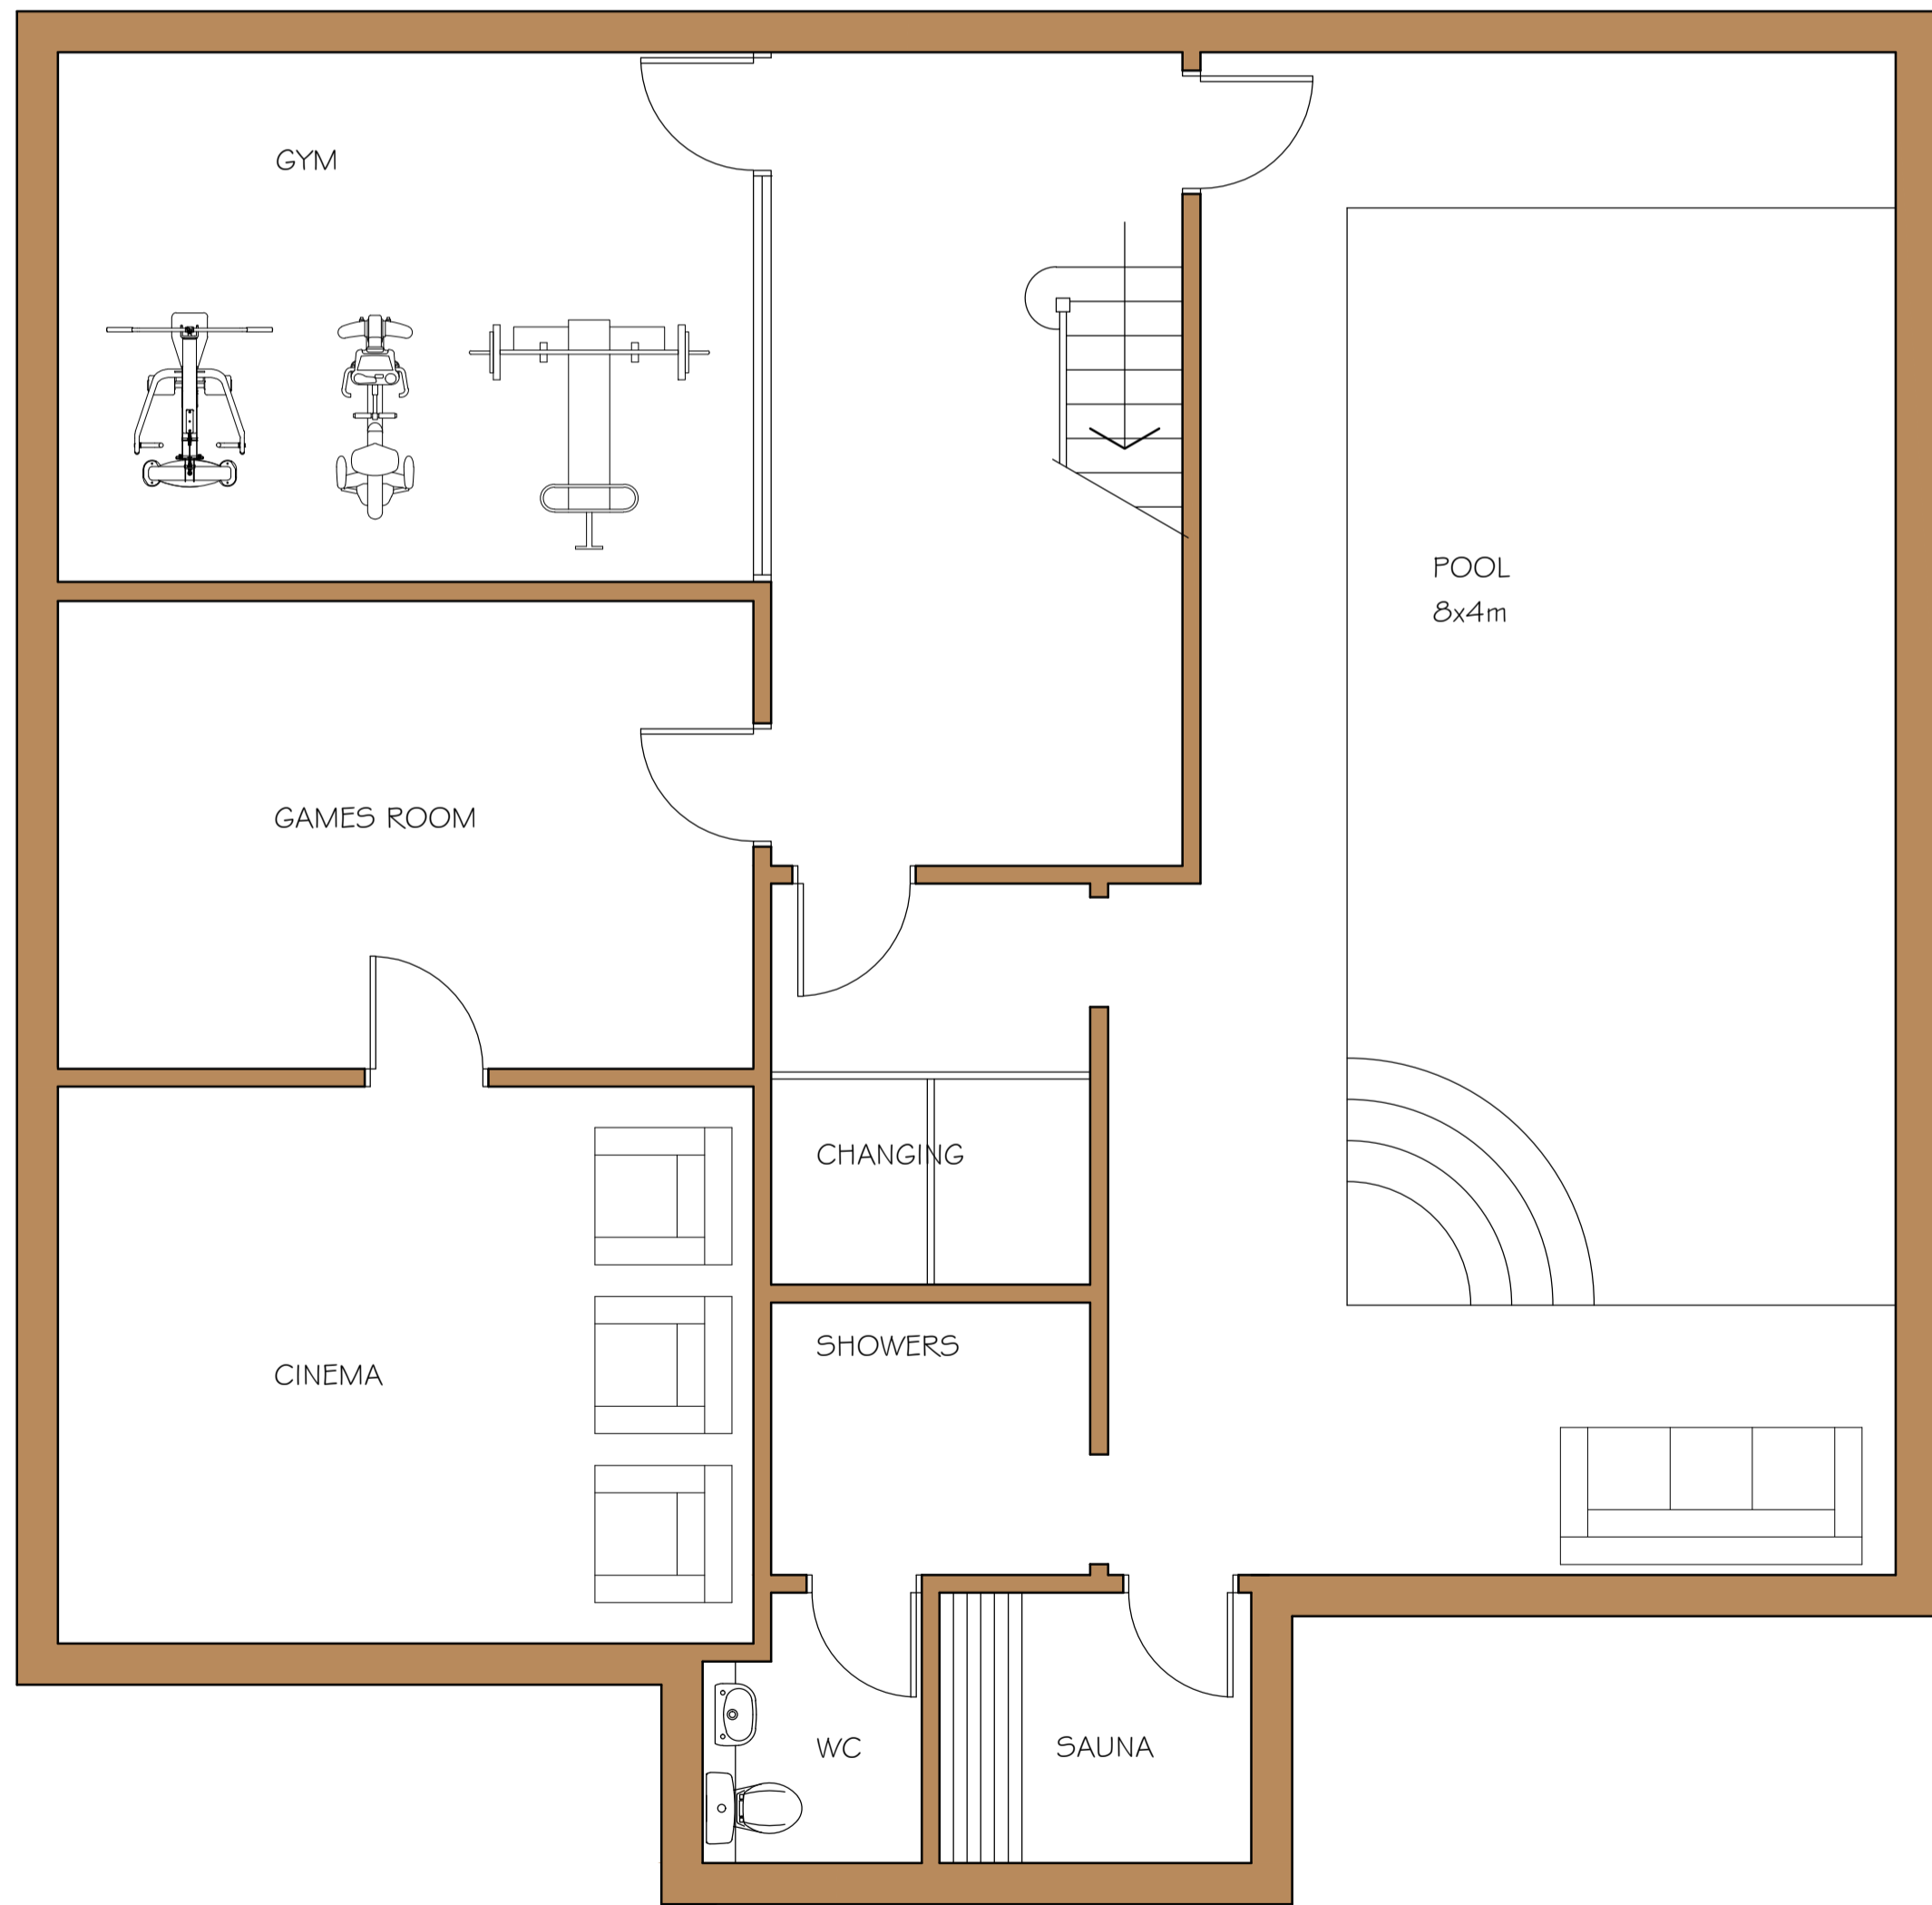

PROPOSED BASEMENT

SCALE 1:50 @A1
 0 1 2 3 4m

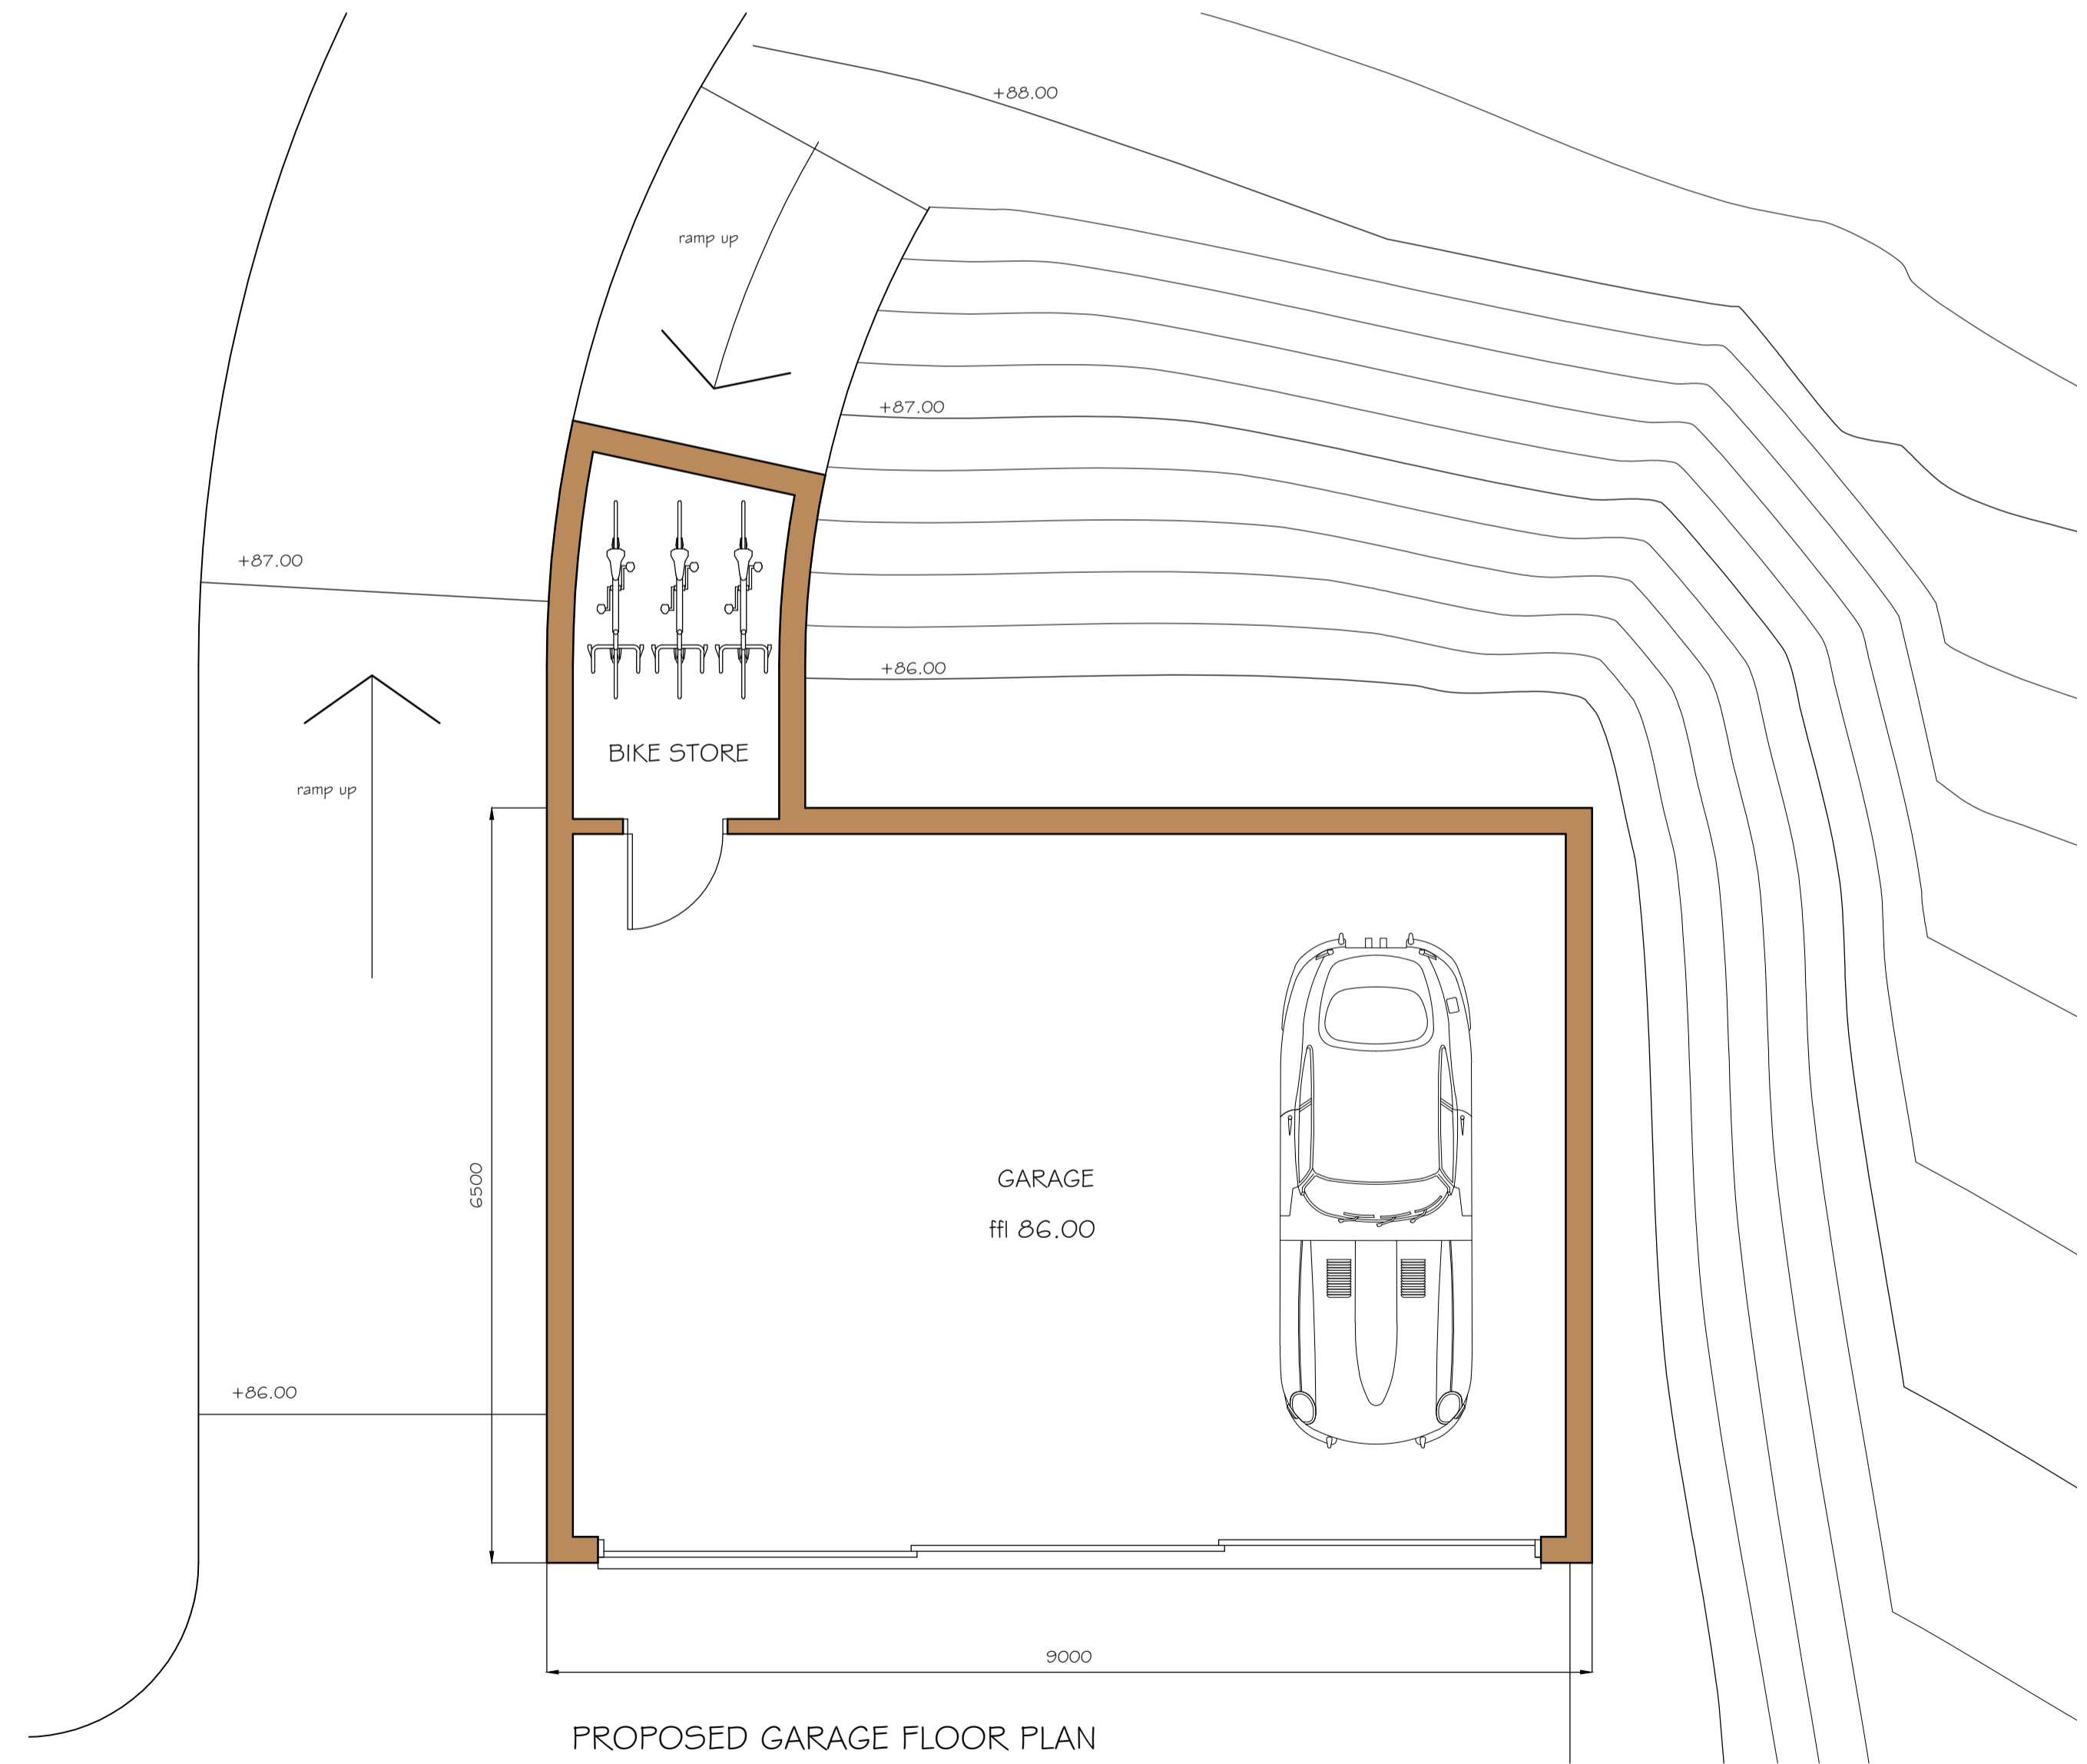

PROPOSED GARAGE FLOOR PLAN

SCALE 1:50 @A1
 0 1 2 3 4m

NATELY SCURES HOUSE
 NATELY SCURES

DATE: September 2021
 DRAWING NO. P.03 REV. A

REV. A 30 June 2022 bikes added to store