




GARAGE: Front - North West Elevation

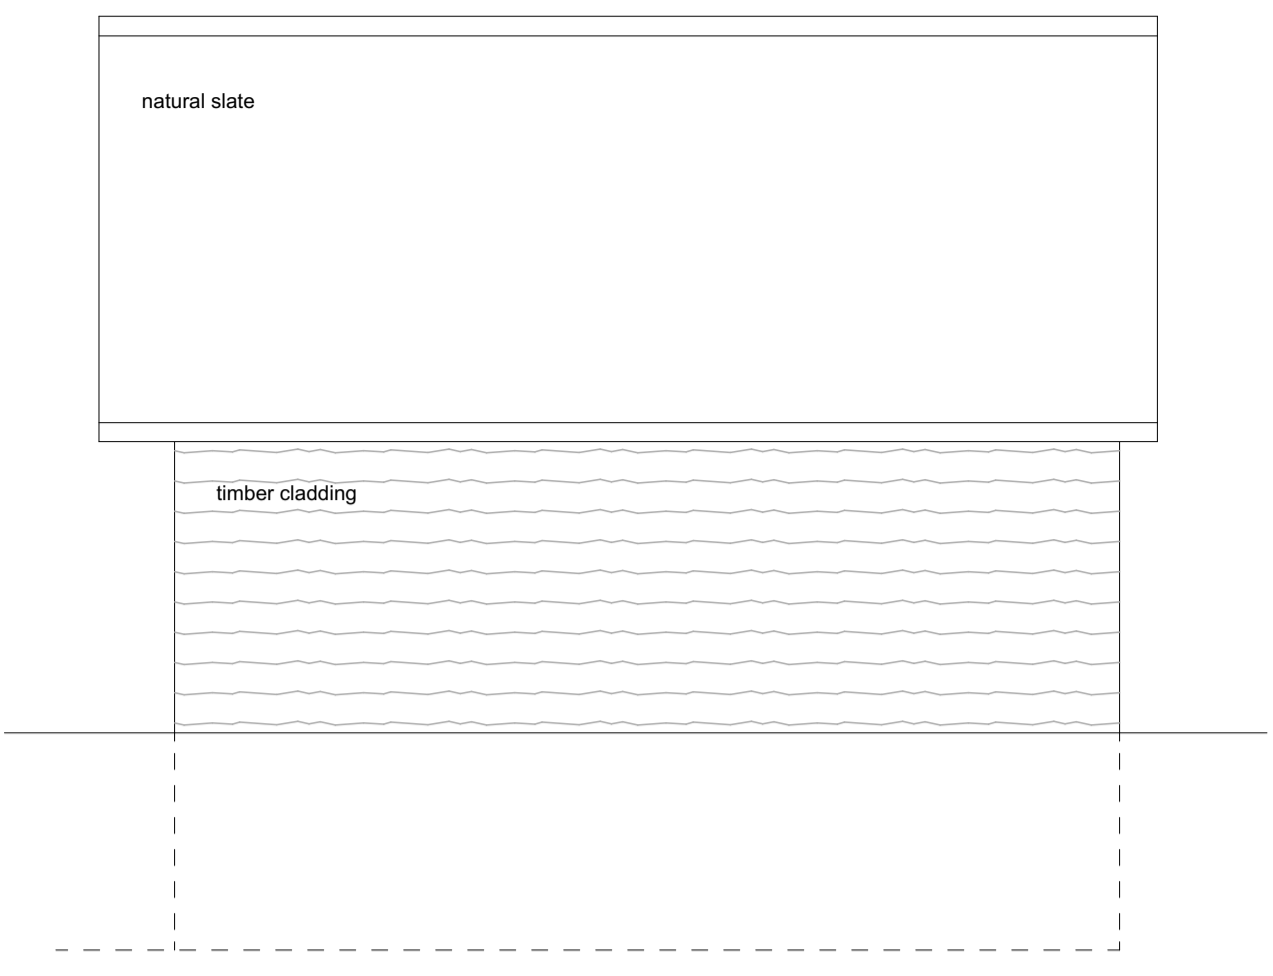


GARAGE: Side - South West Elevation

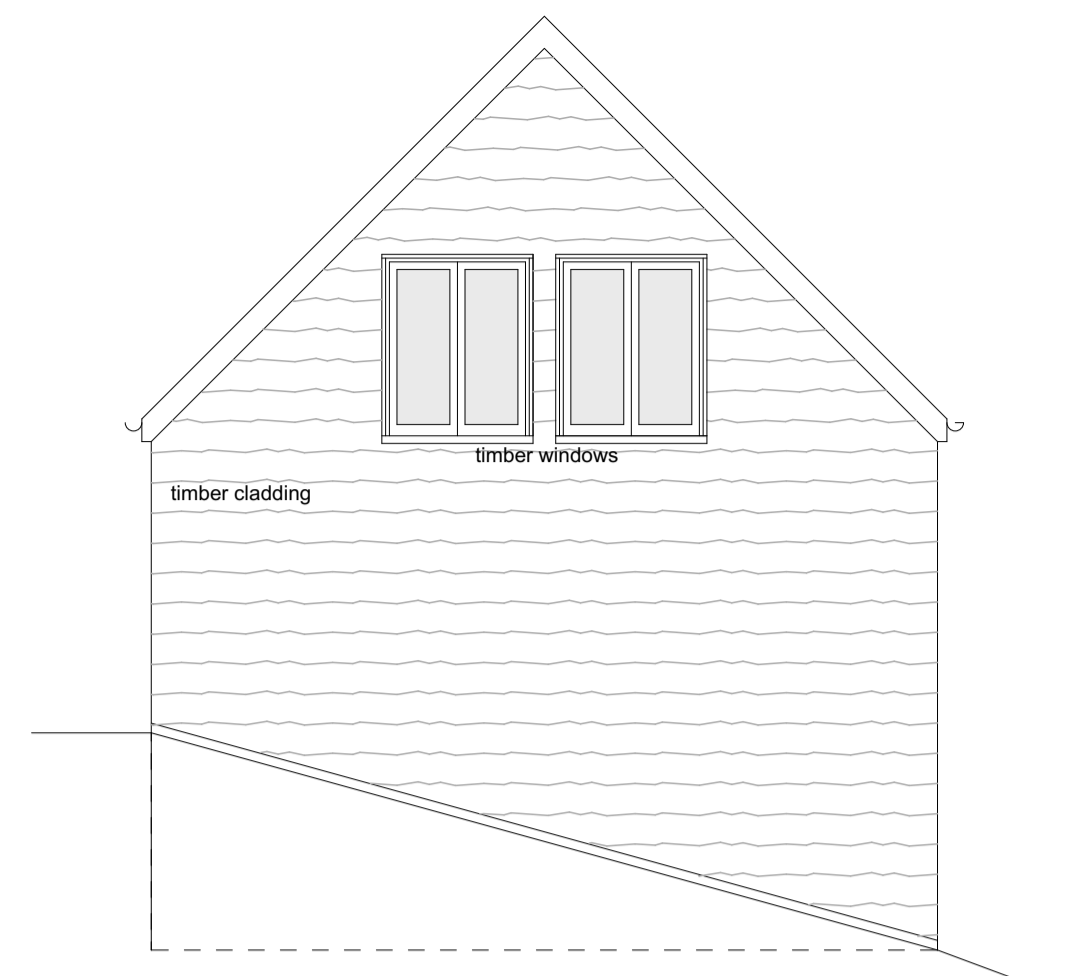


GARAGE: Back - South East Elevation

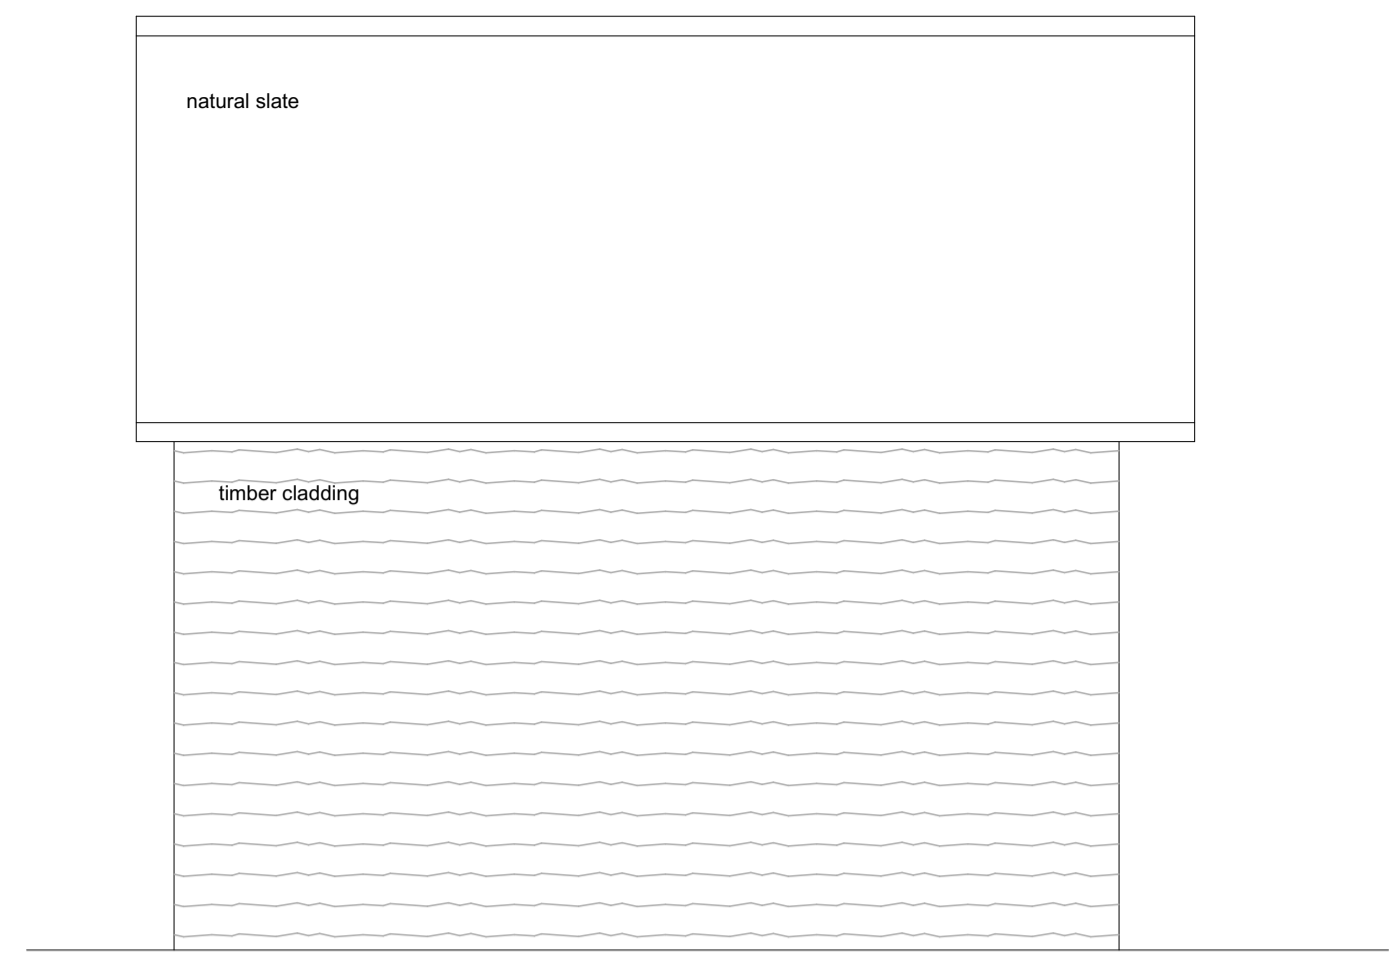


GARAGE: Side - North East Elevation

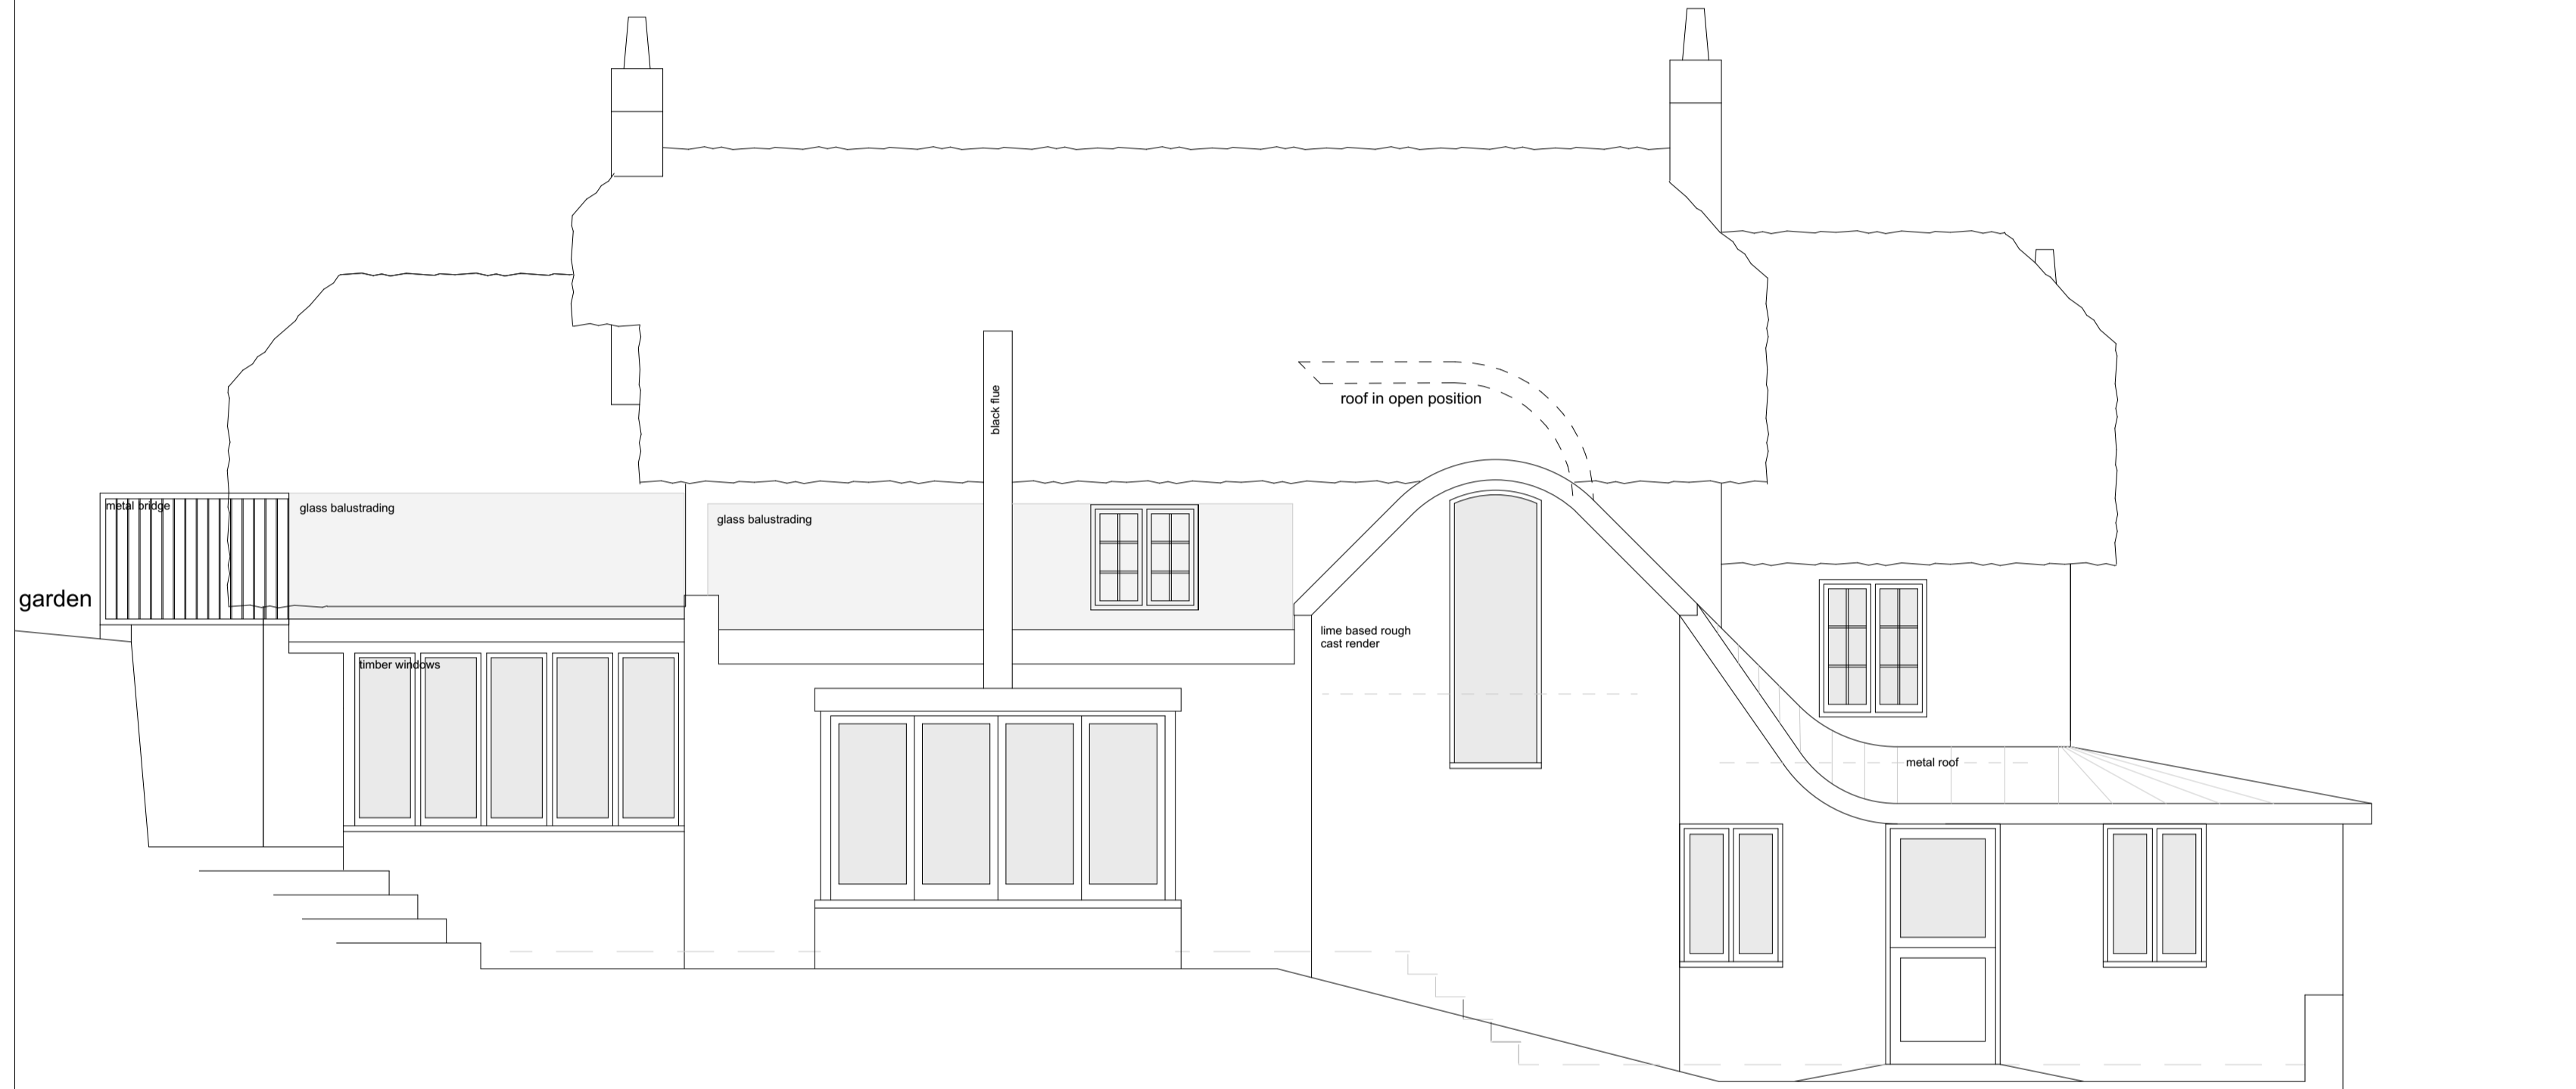

GARDEN - SOUTH EAST ELEVATION

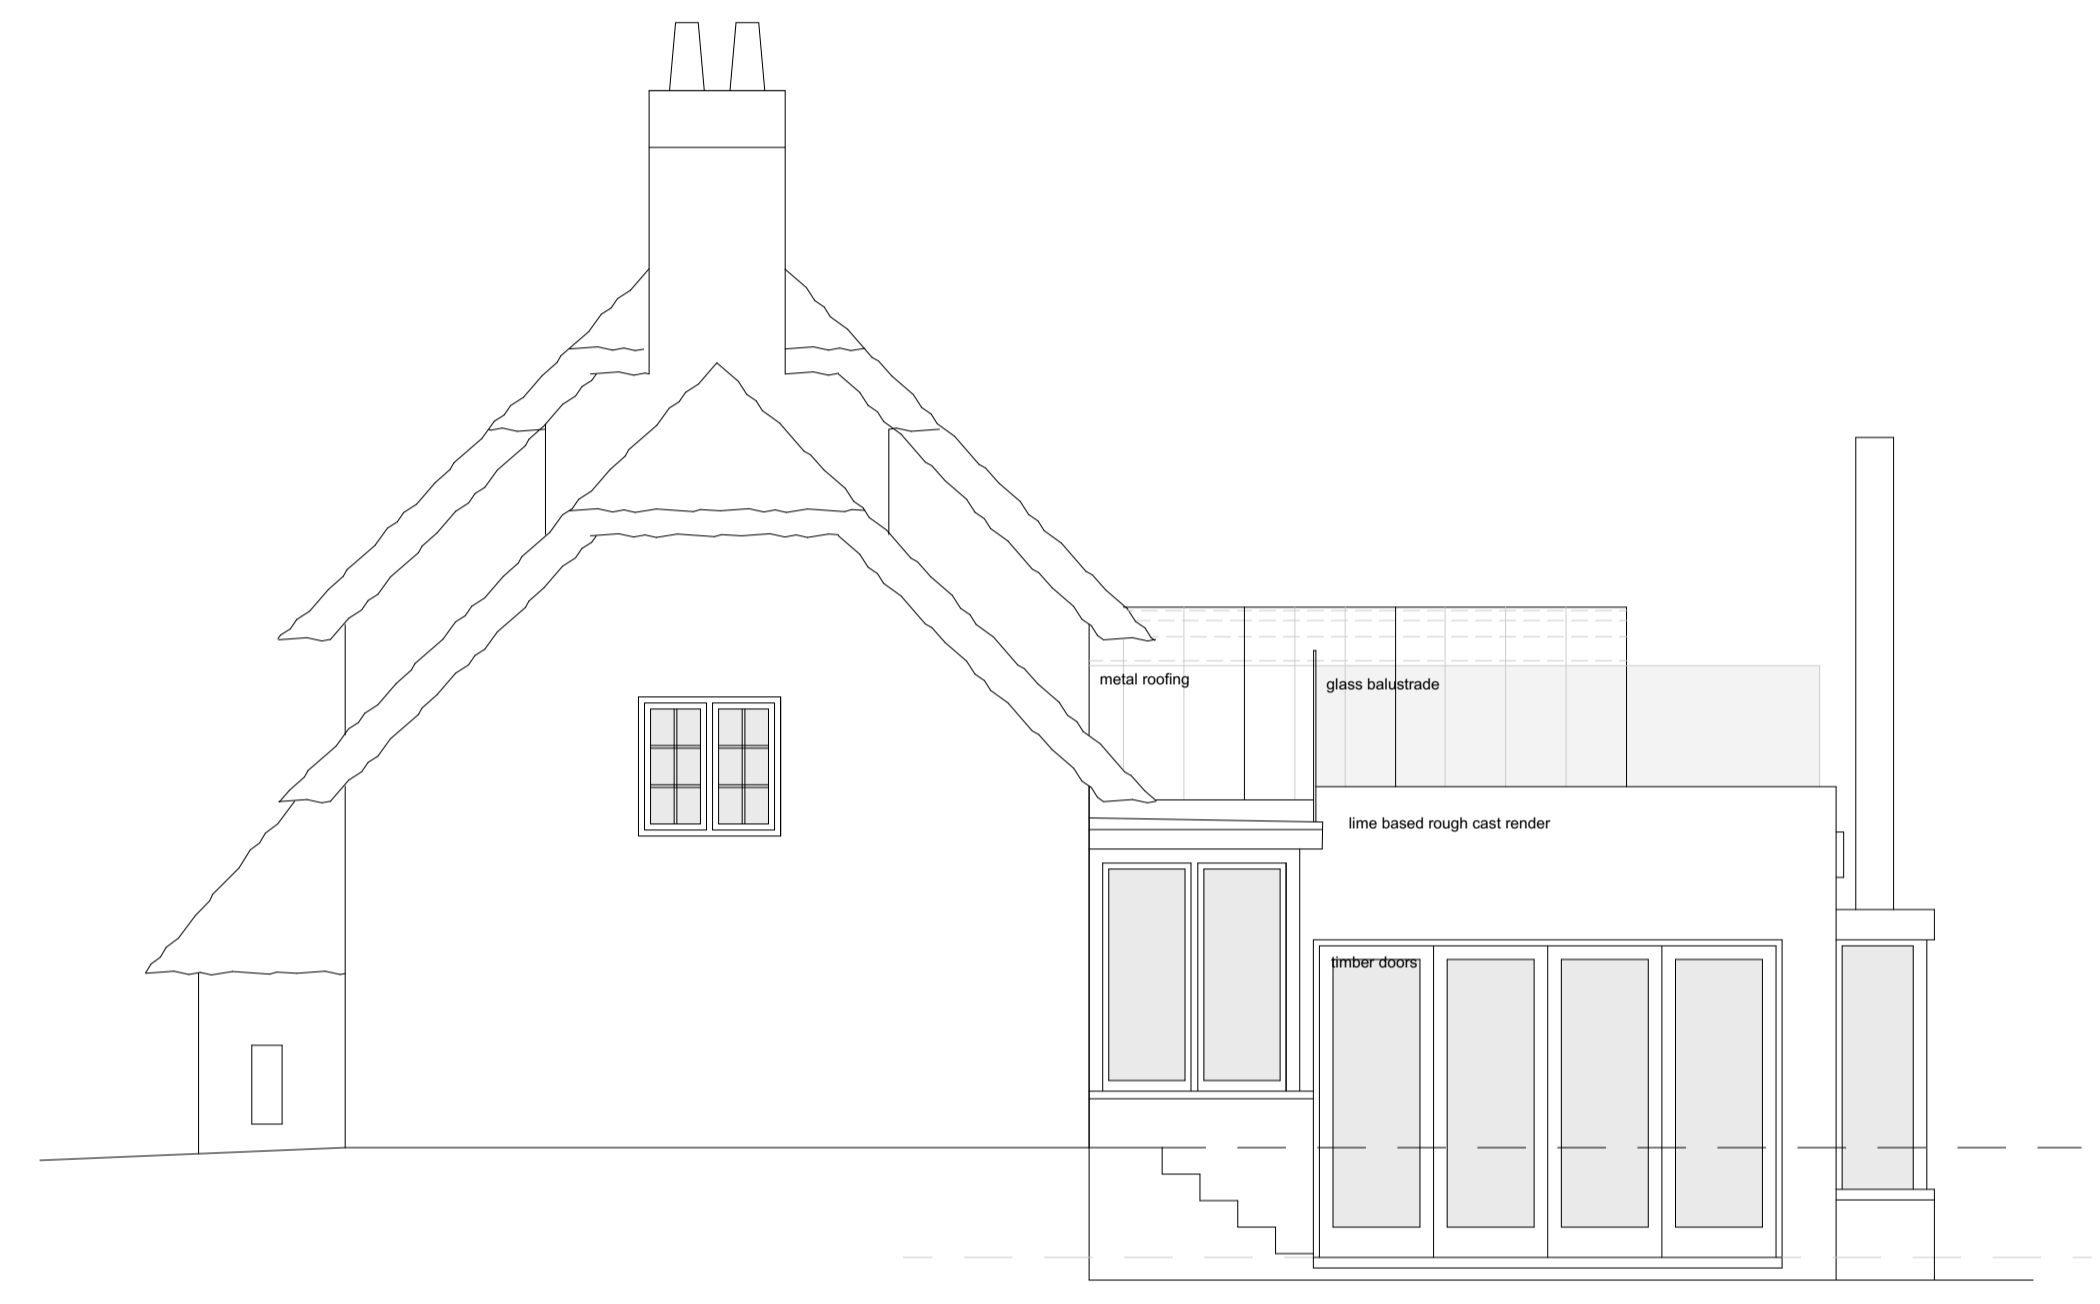


SOUTH WEST ELEVATION

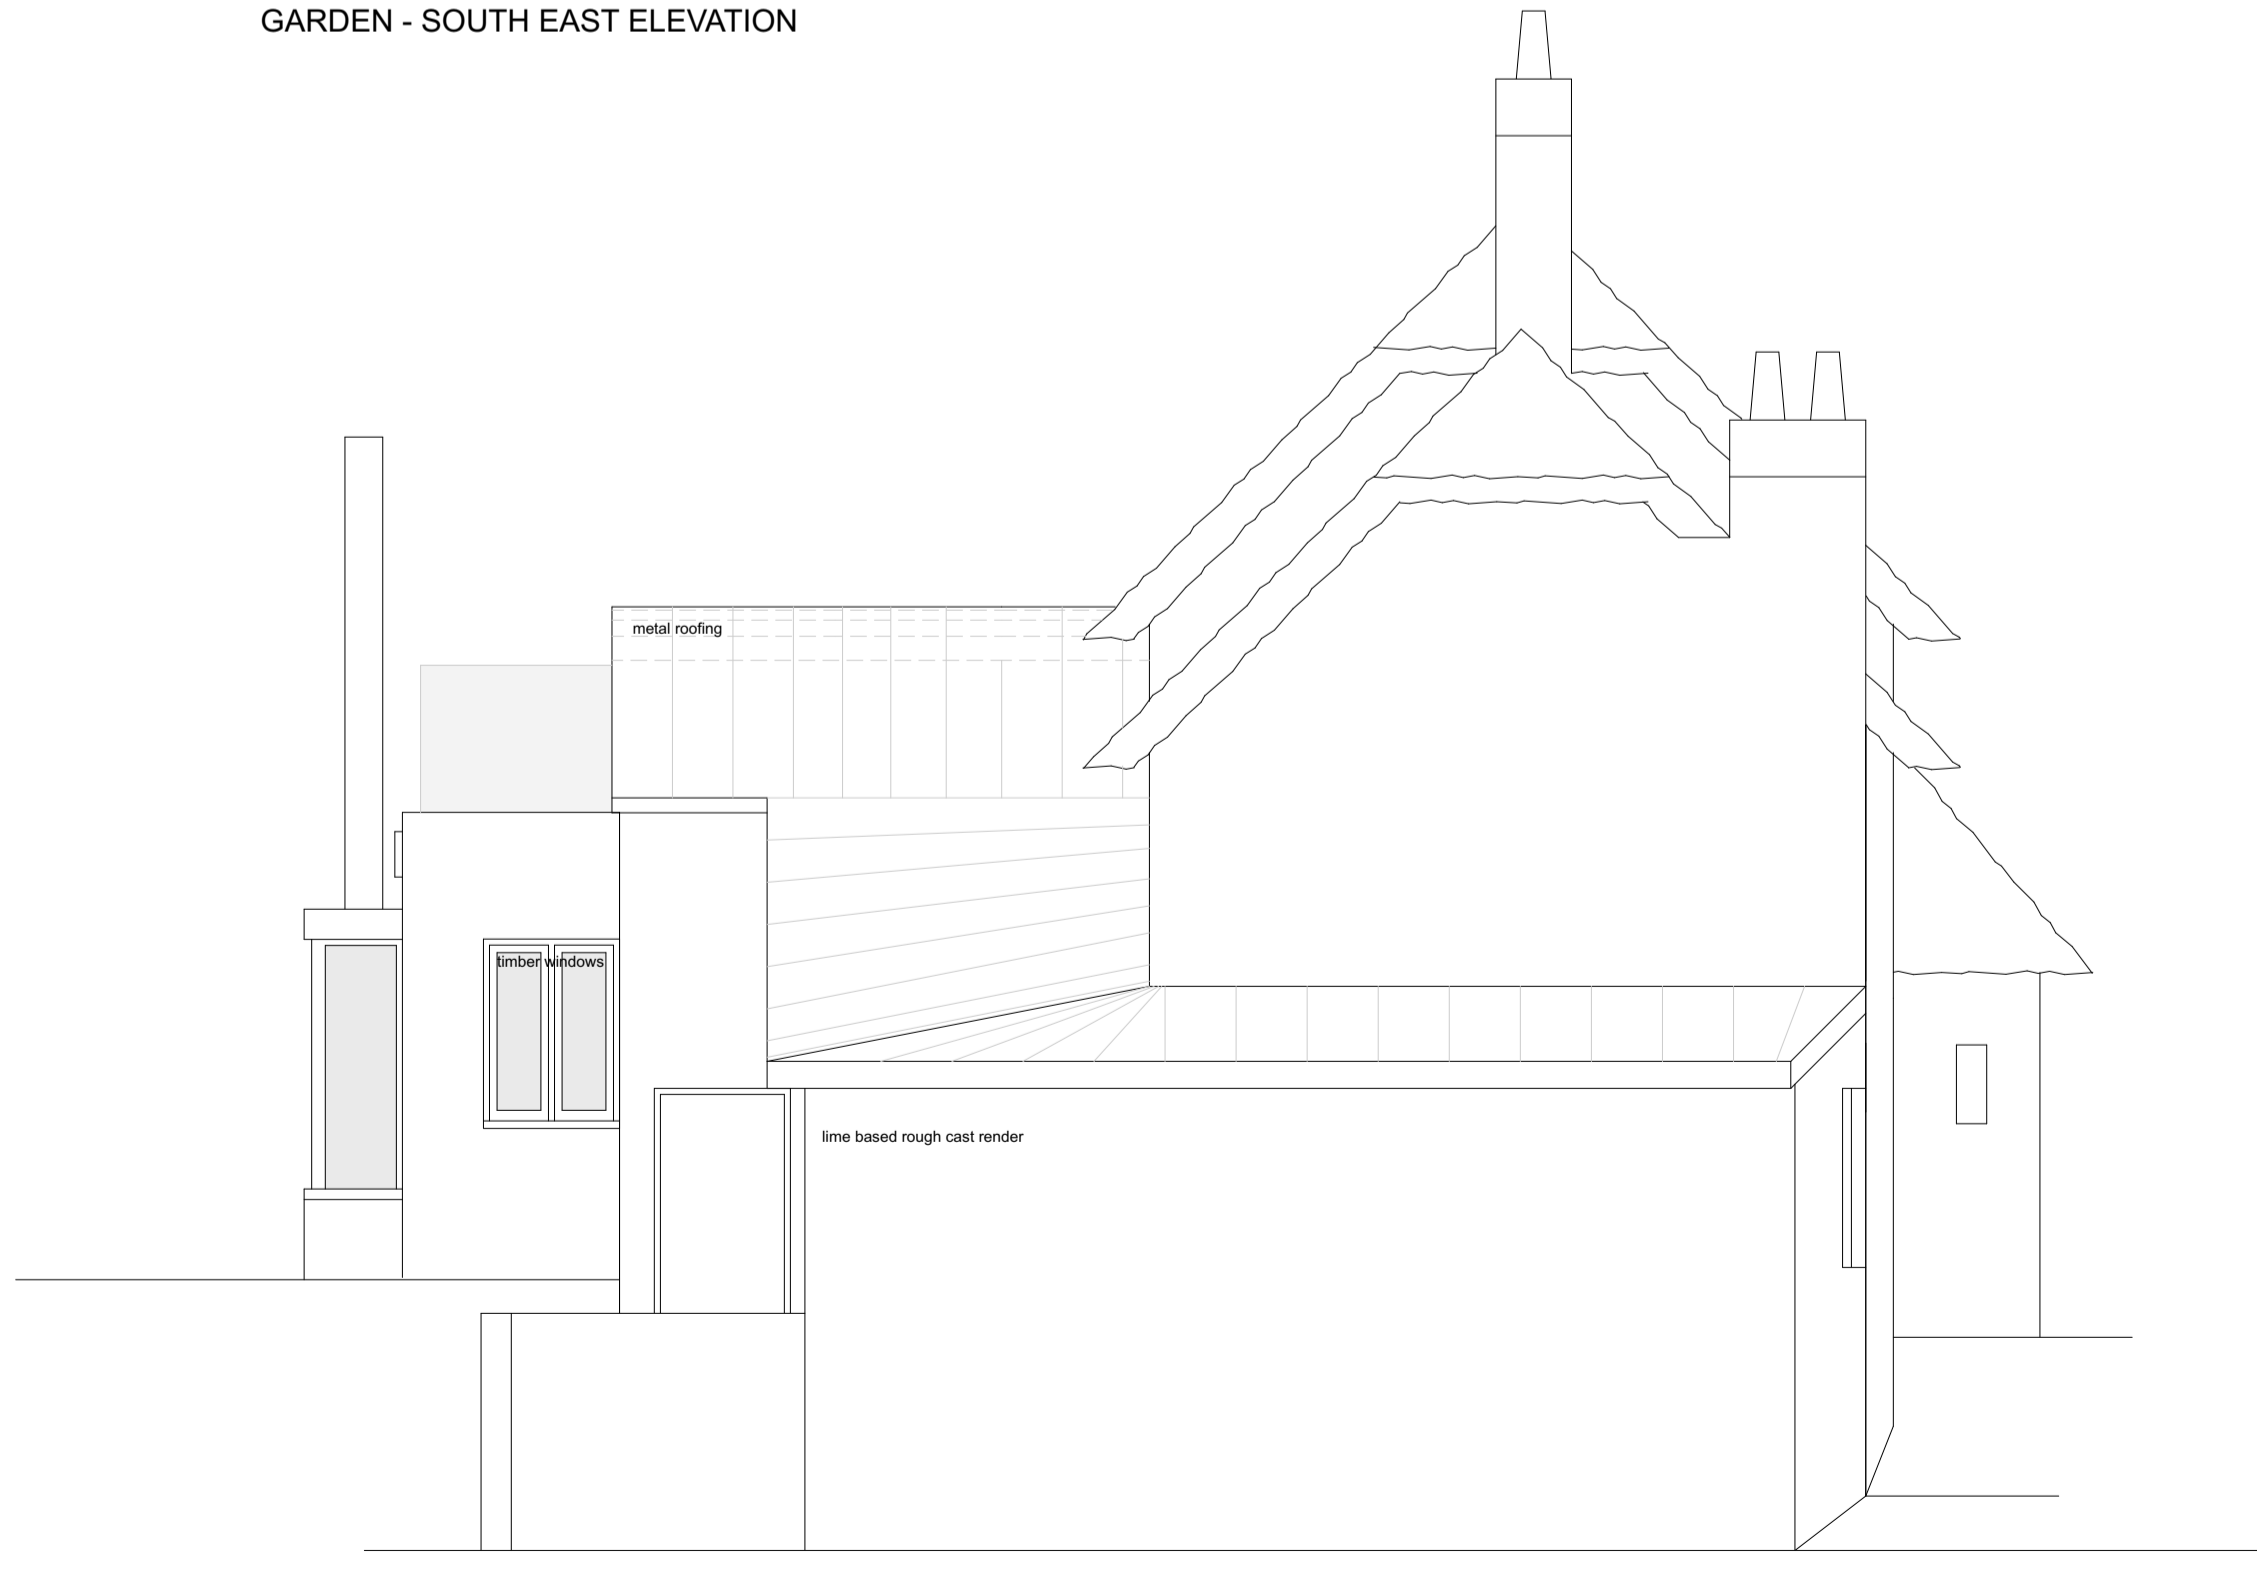

NORTH EAST ELEVATION



LANE - NORTH WEST ELEVATION

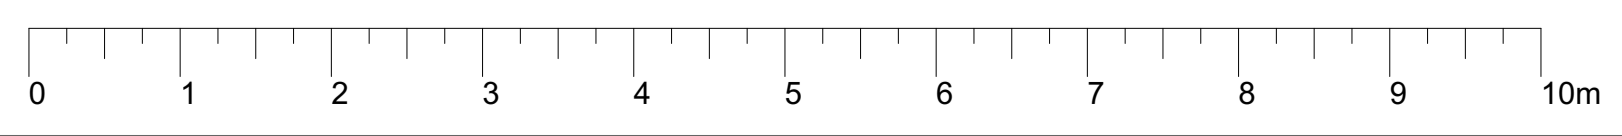

Copplesstone Cottage Colaton Raleigh Devon EX10 0HW for K. Martin	Proposed Elevations	Malcolm Ness Limited Shoots Barn, Colelocks Devon EX14 3JR
	scale: 1:50 @ A1	e: malcolmnnessarchitect@gmail.com
	2376 P02	t: 07795 254 999