

Notes:  
 Contractor to check dimensions and notify any discrepancies or errors to MDA Architects Limited immediately.  
 Work to figured dimensions only. Do not scale. © All Rights Reserved.


Health and Safety Note:  
 The details on this drawing have been prepared on the assumption that a competent contractor will be carrying out the works. If the contractor(s) considers that there is insufficient Health and Safety information on this drawing, this should immediately be brought to the attention of the designer.




**PROPOSED SOUTH-WEST ELEVATION**  
 scale 1:50 @ A1 / 1:100 @ A3





**PROPOSED NORTH-EAST ELEVATION**  
 scale 1:50 @ A1 / 1:100 @ A3

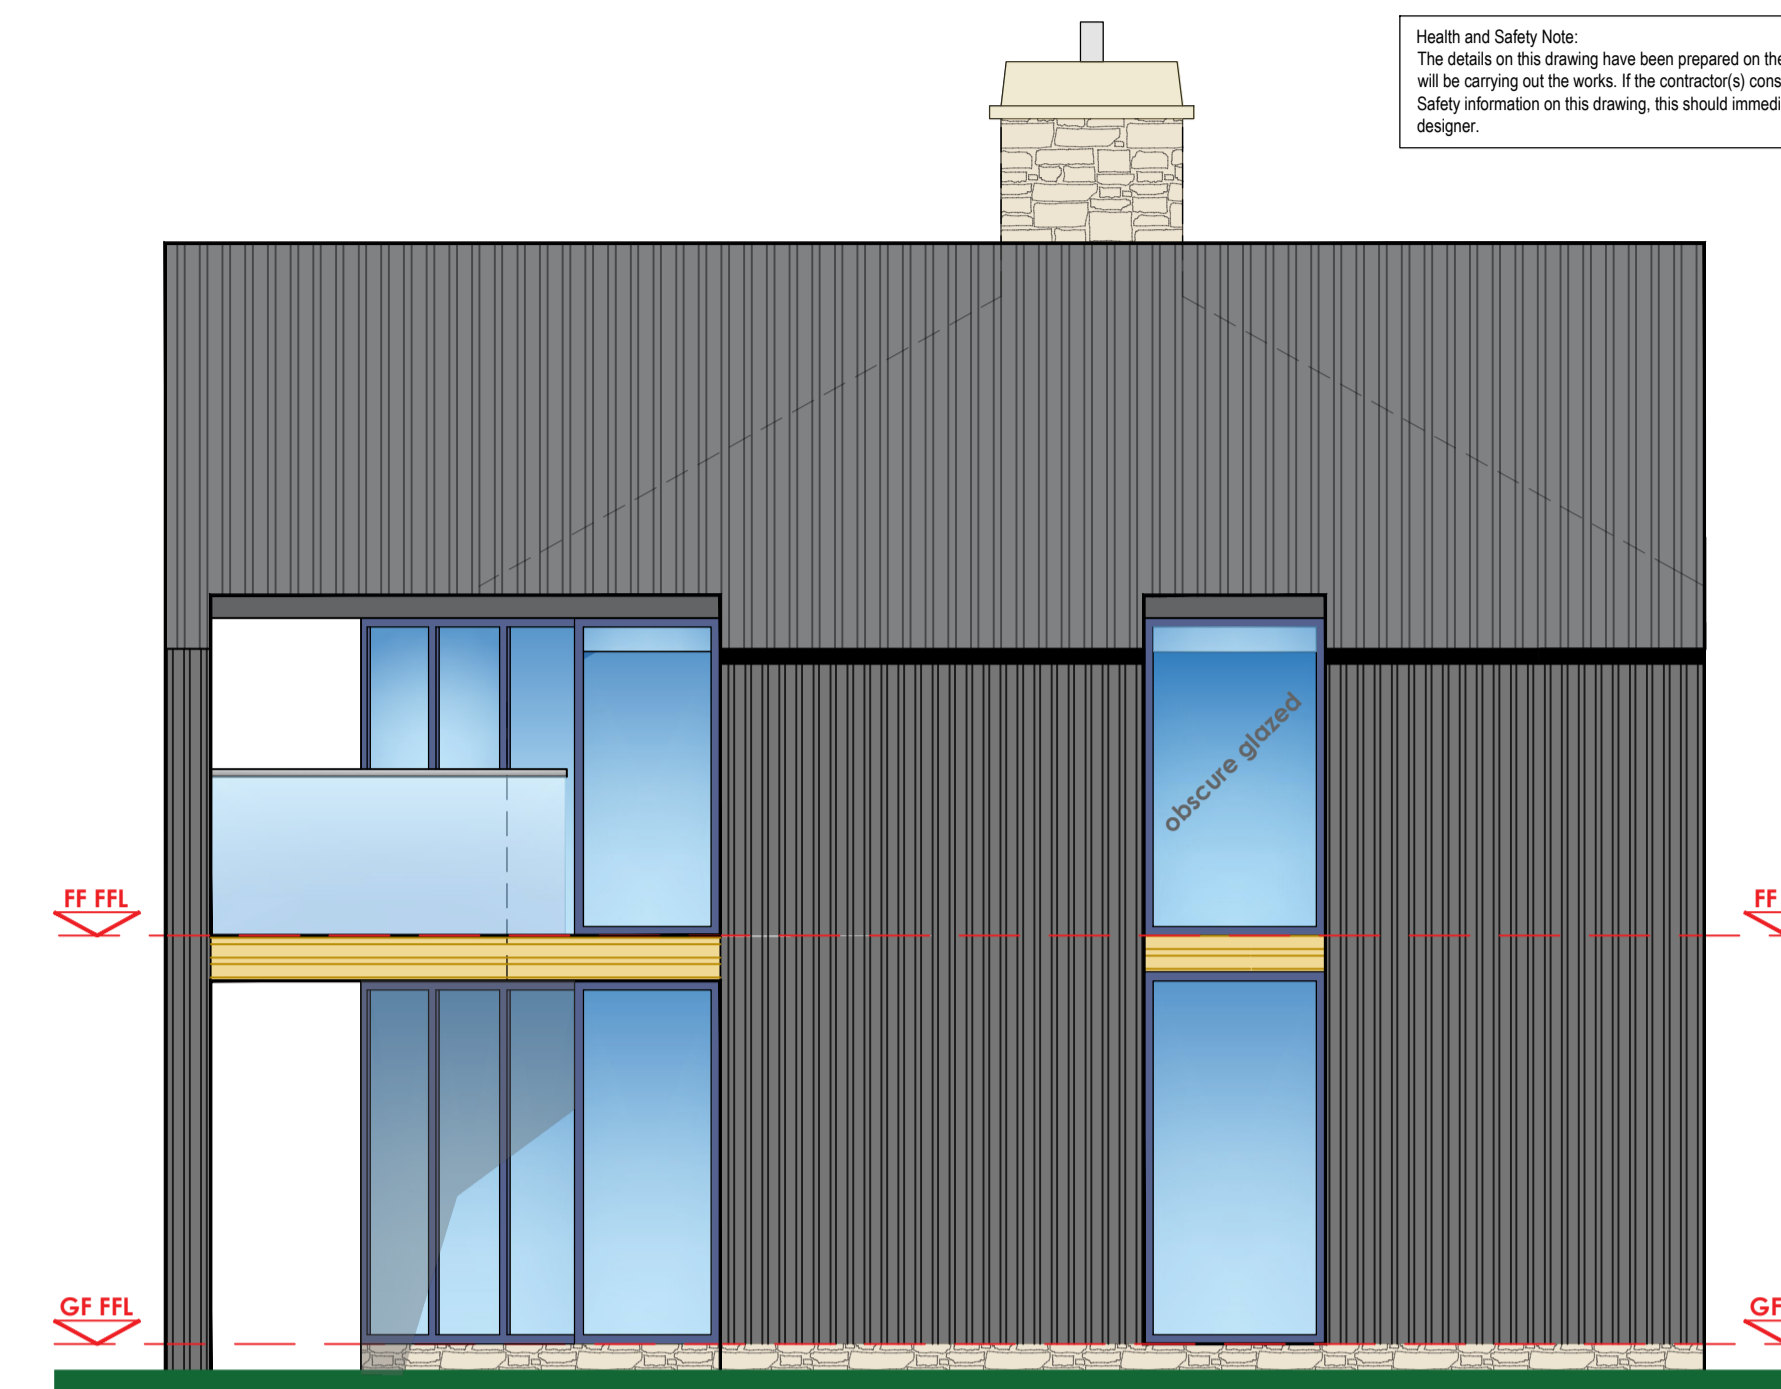

**PROPOSED SOUTH-EAST ELEVATION**  
 scale 1:50 @ A1 / 1:100 @ A3

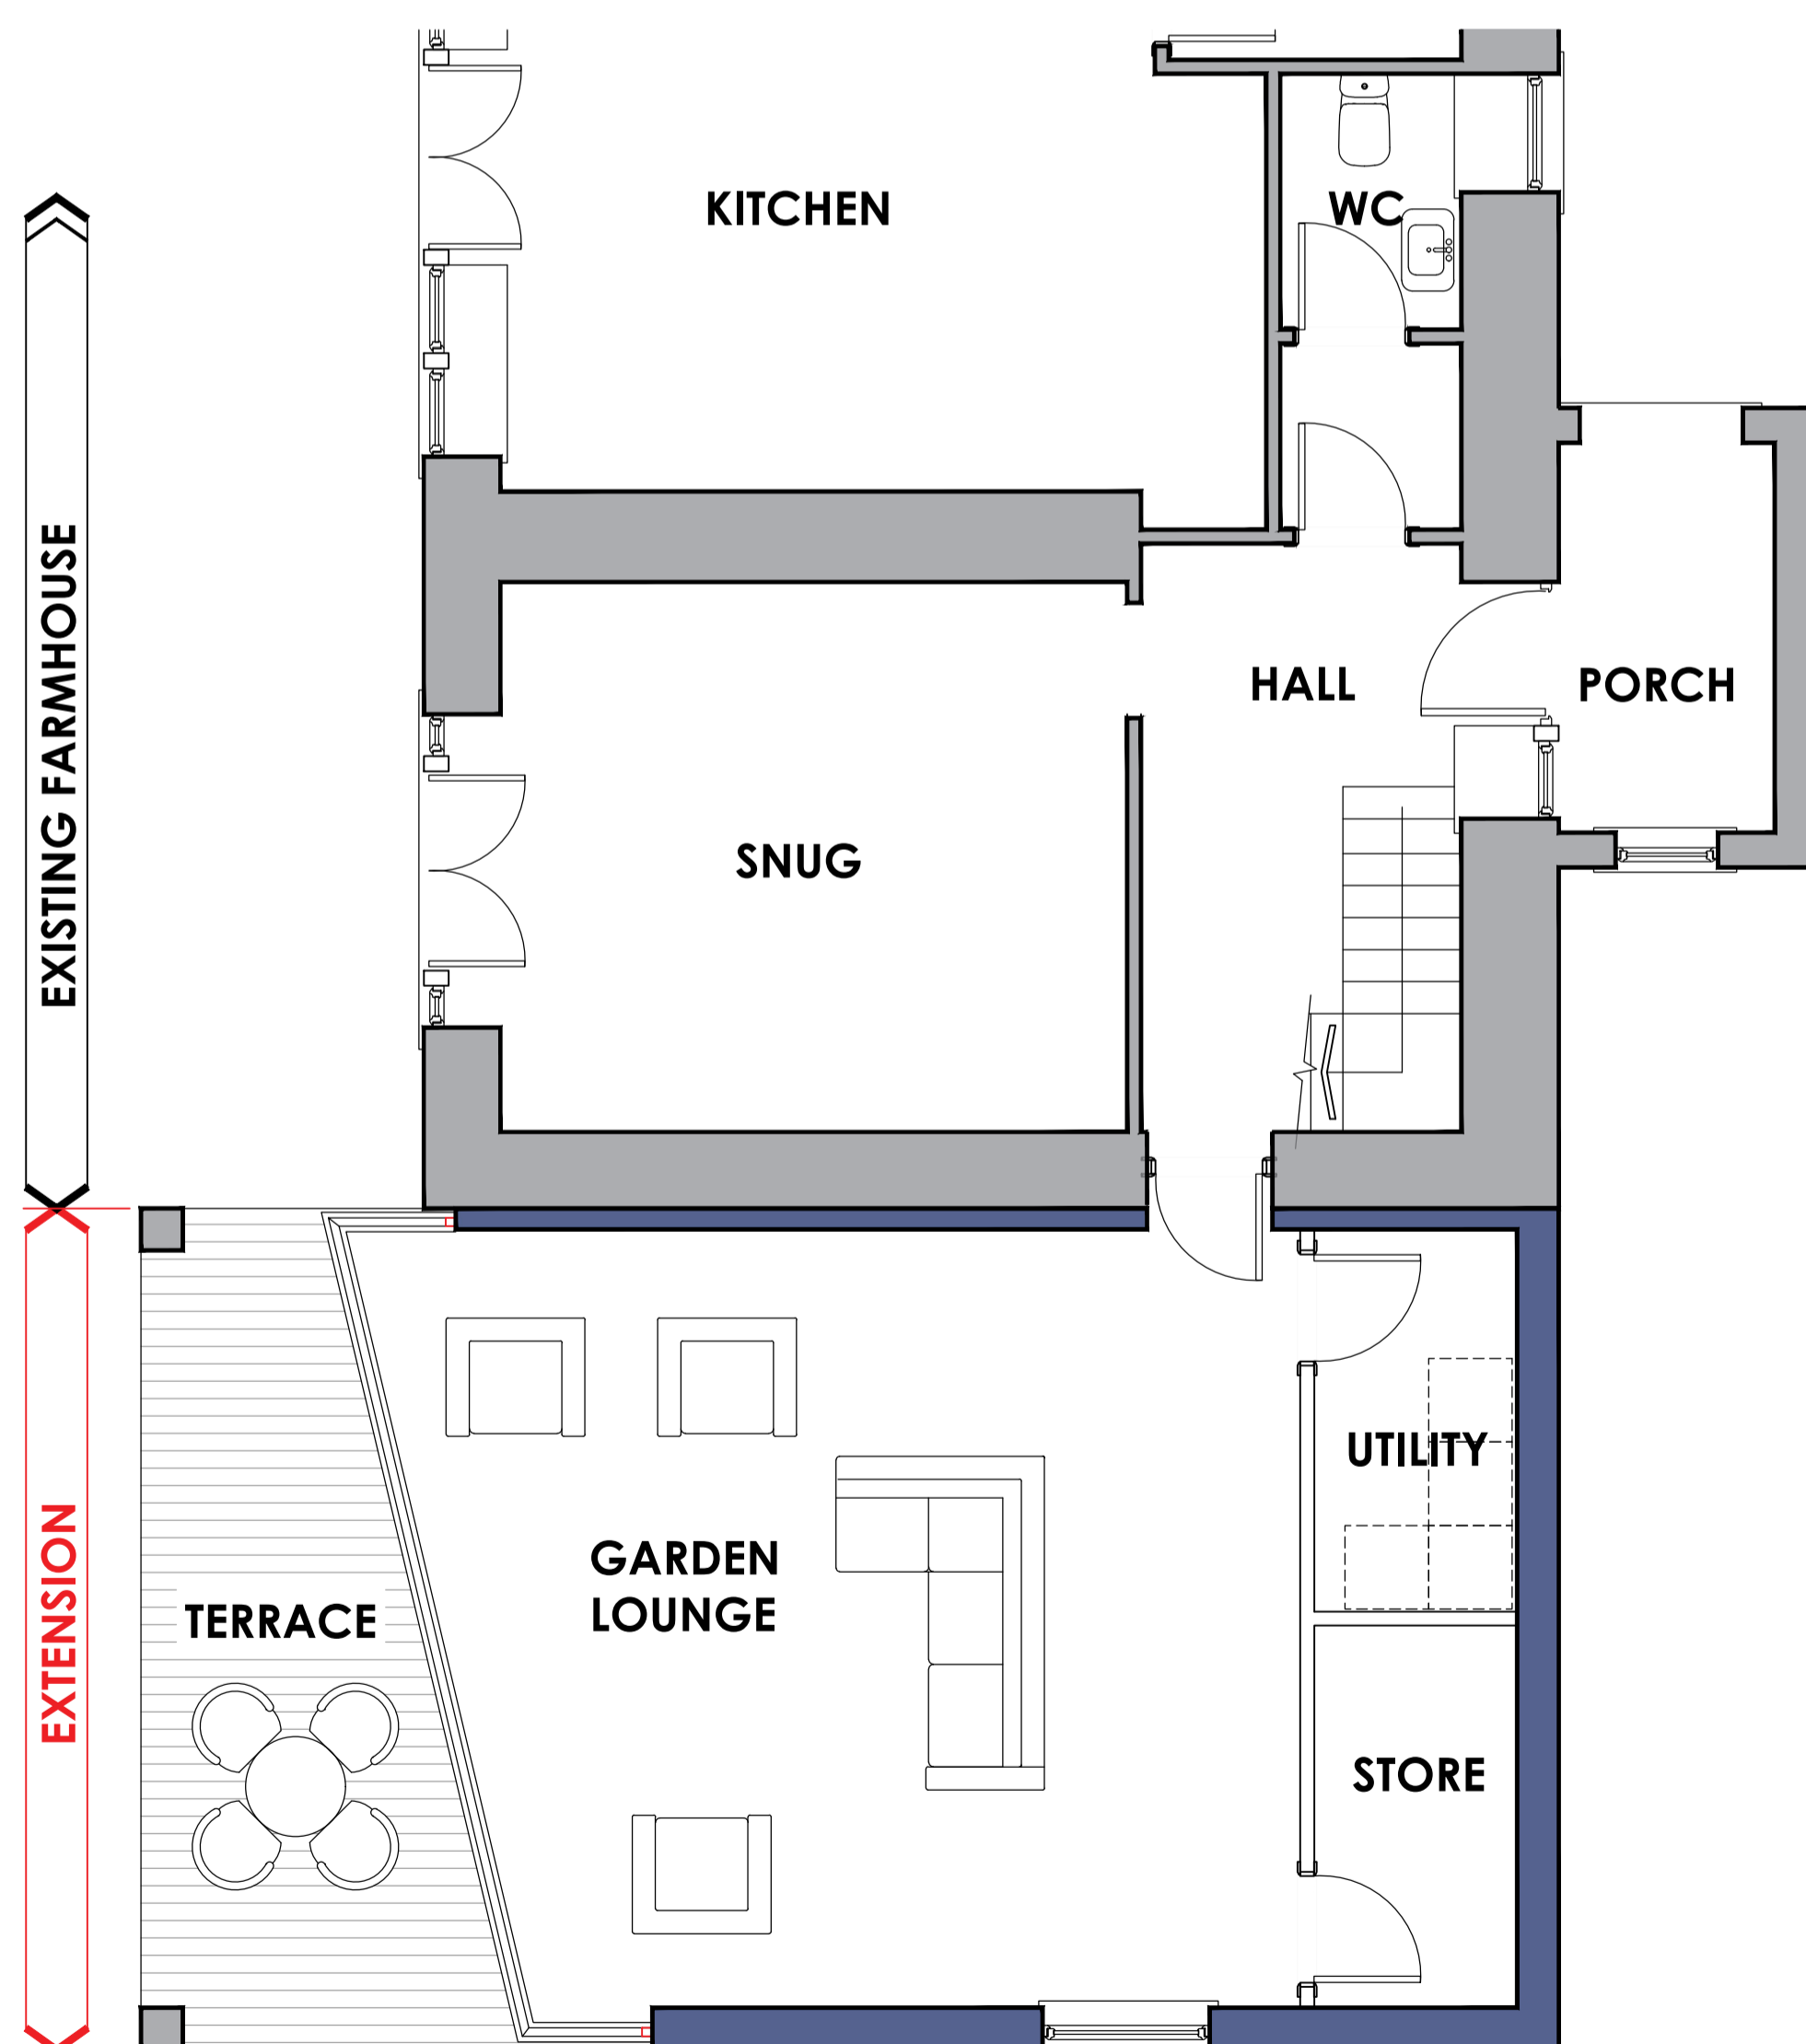

**PROPOSED GROUND FLOOR PLAN**  
 scale 1:50 @ A1 / 1:100 @ A3

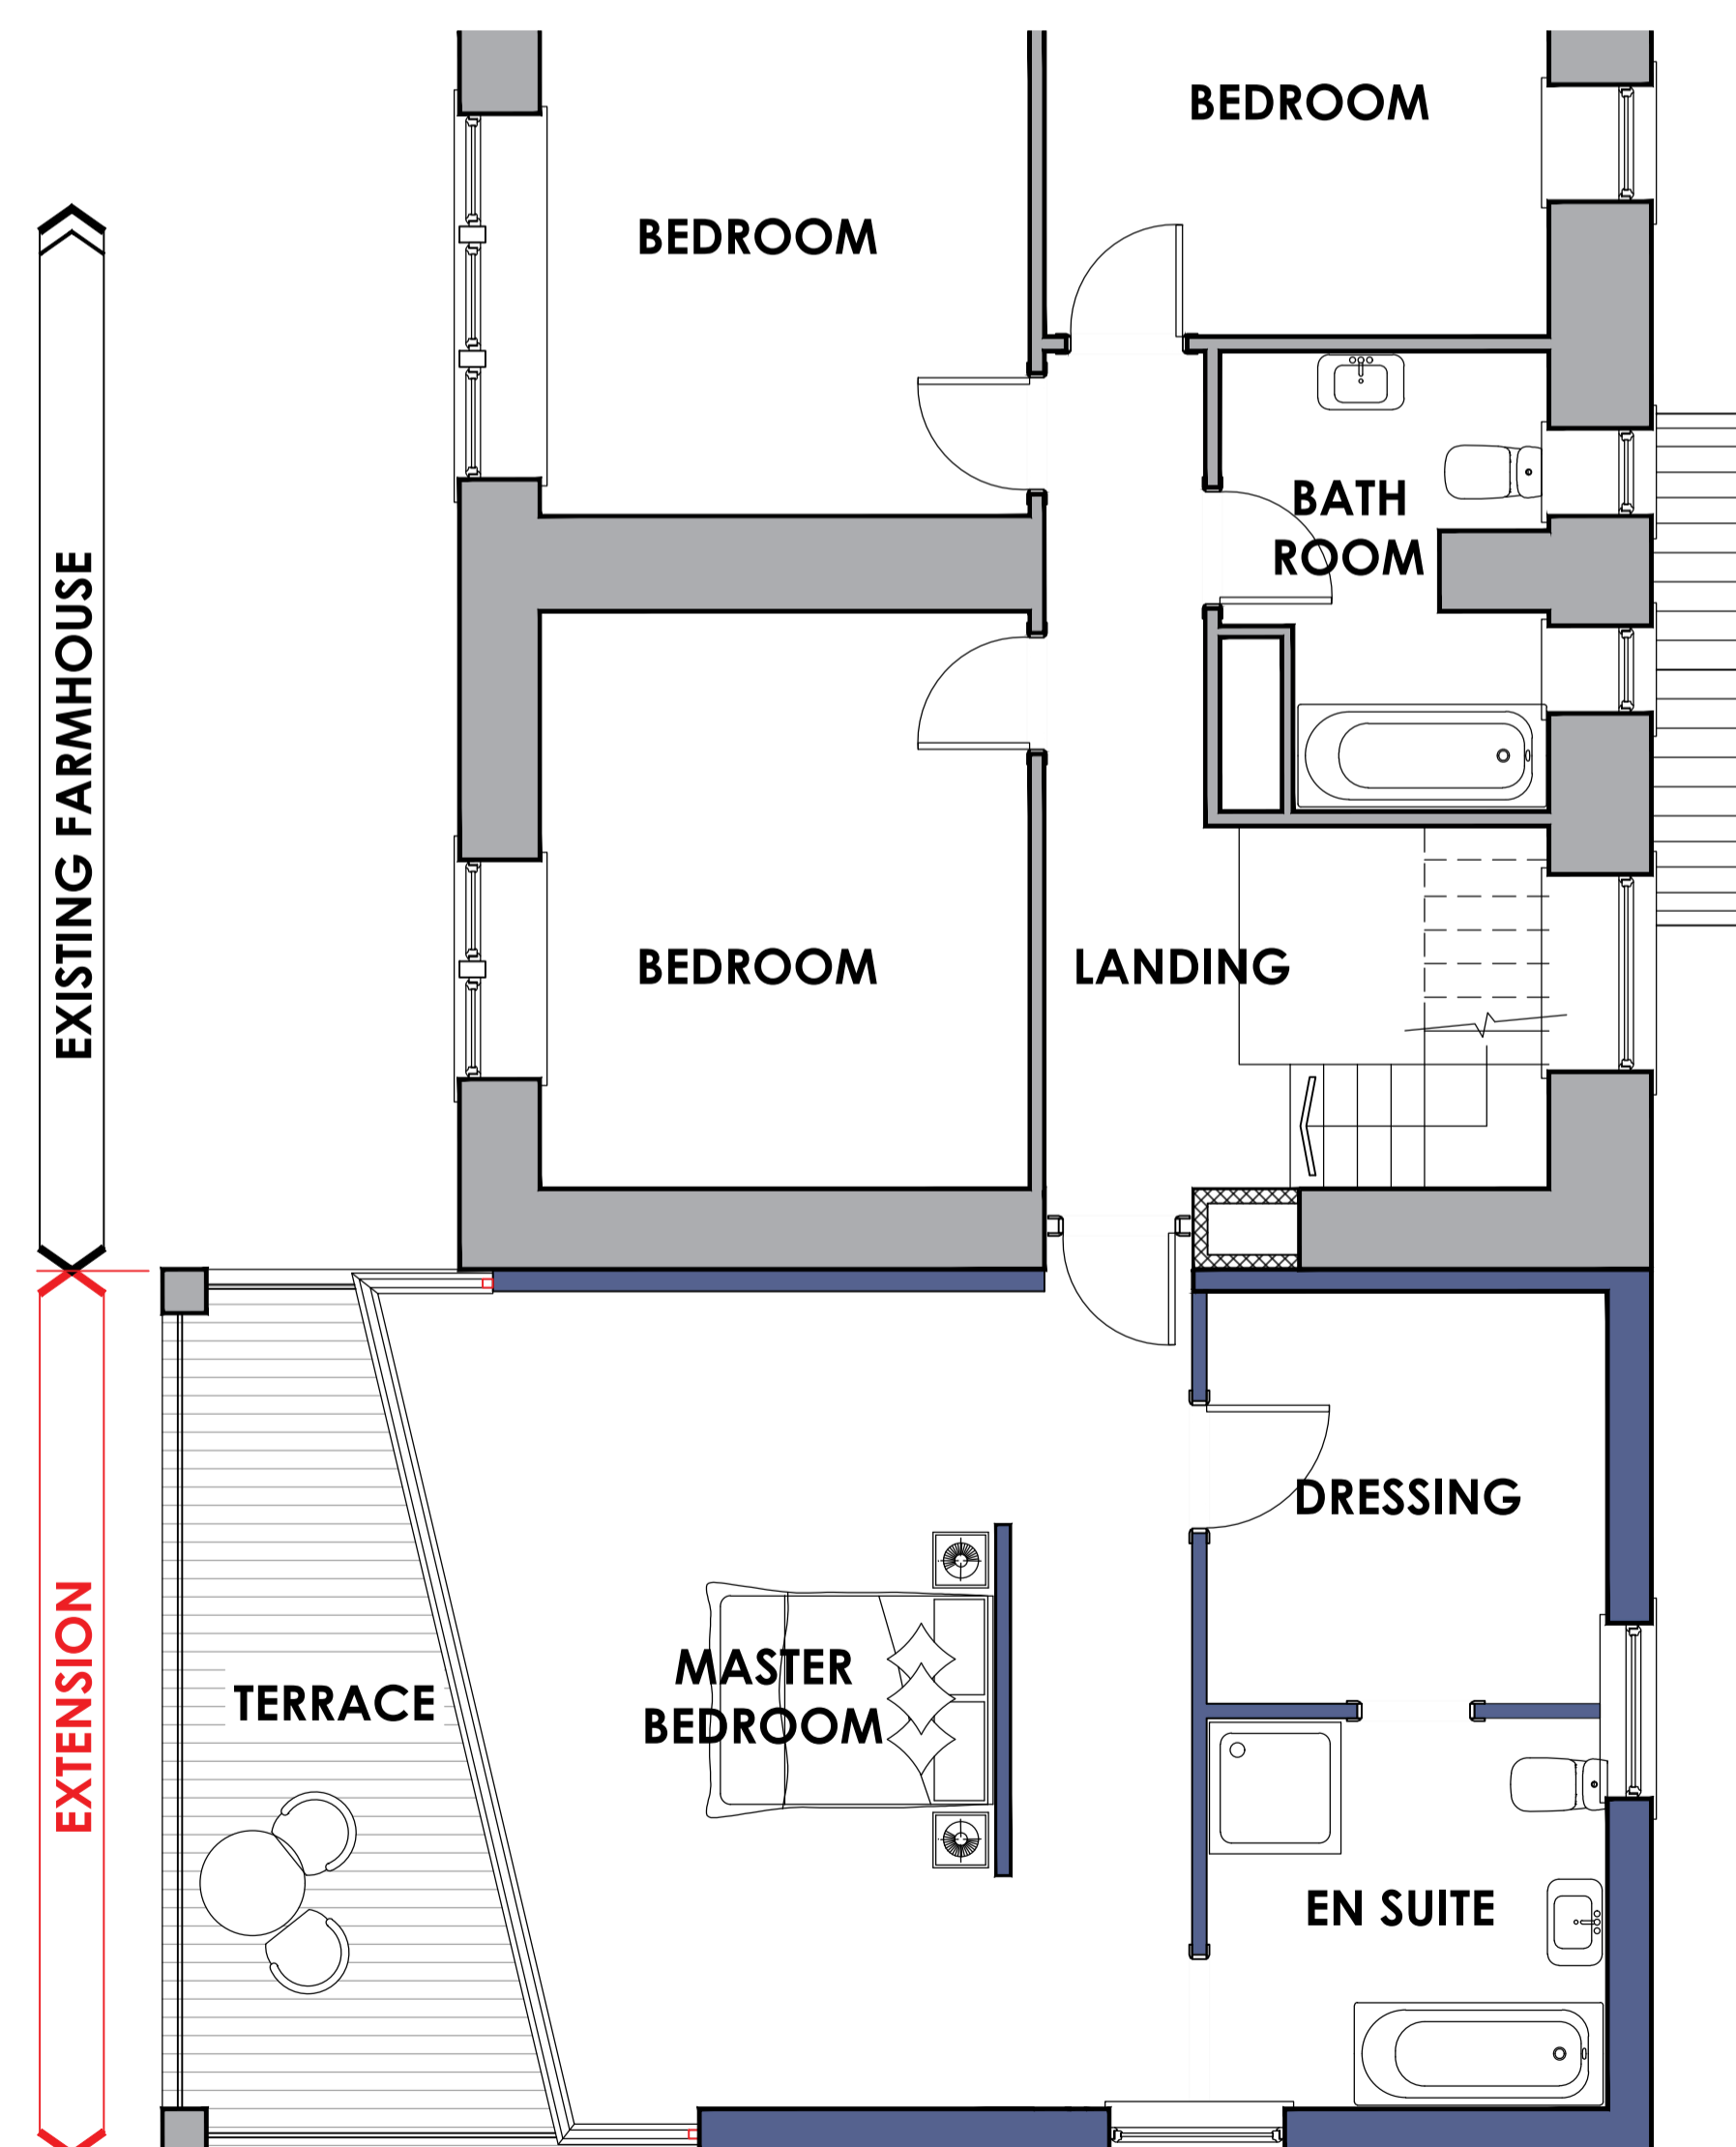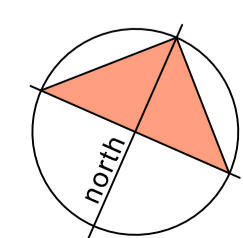

**PROPOSED FIRST FLOOR PLAN**  
 scale 1:50 @ A1 / 1:100 @ A3



**PROPOSED SOUTH-WEST ELEVATION**  
 not to scale

rev	description	drawn	auth	date
A	General revisions based on Client comments	GRT	SMD	19/07/22

**PLANNING**  
**MORETON DEAKIN ASSOCIATES**  
 architecture

the turret  
 valley road  
 hebdon bridge  
 west yorkshire  
 h x 7 7 b z  
 tel: +44 (0) 1422 844762  
 fax: +44 (0) 1422 845758  
 email: info@mdaarchitects.co.uk

client	Mr. N Vile		
project	CARRS FARM WADSWORTH, HEBDEN BRIDGE HX7 8TN		
project no	3090	drawing no	102
date drawn	AUG 2022	rev	A
description	PROPOSED PLANS AND ELEVATIONS		
scale	1:100 / 1:1250 @ A1	drawn by	GRT
		authorised by	SMD

THIS DRAWING MAY ONLY BE SCALED FOR PLANNING PURPOSES NOT FOR CONSTRUCTION  
 All written/scaled dimensions, setting out, levels floor areas etc. are subject to verification by Contractor(s) on site.  
 This drawing and design are © Copyright Moreton Deakin Associates Ltd. No reproduction or alteration is permitted without written consent.  
 This drawing where applicable must be read in conjunction with other relevant specifications and drawings