



Notes:
 Contractor to check dimensions and notify any discrepancies or errors to MDA Architects Limited immediately.
 Work to figured dimensions only. Do not scale. © All Rights Reserved.

Health and Safety Note:
 The details on this drawing have been prepared on the assumption that a competent contractor will be carrying out the works. If the contractor(s) considers that there is insufficient Health and Safety information on this drawing, this should immediately be brought to the attention of the designer.

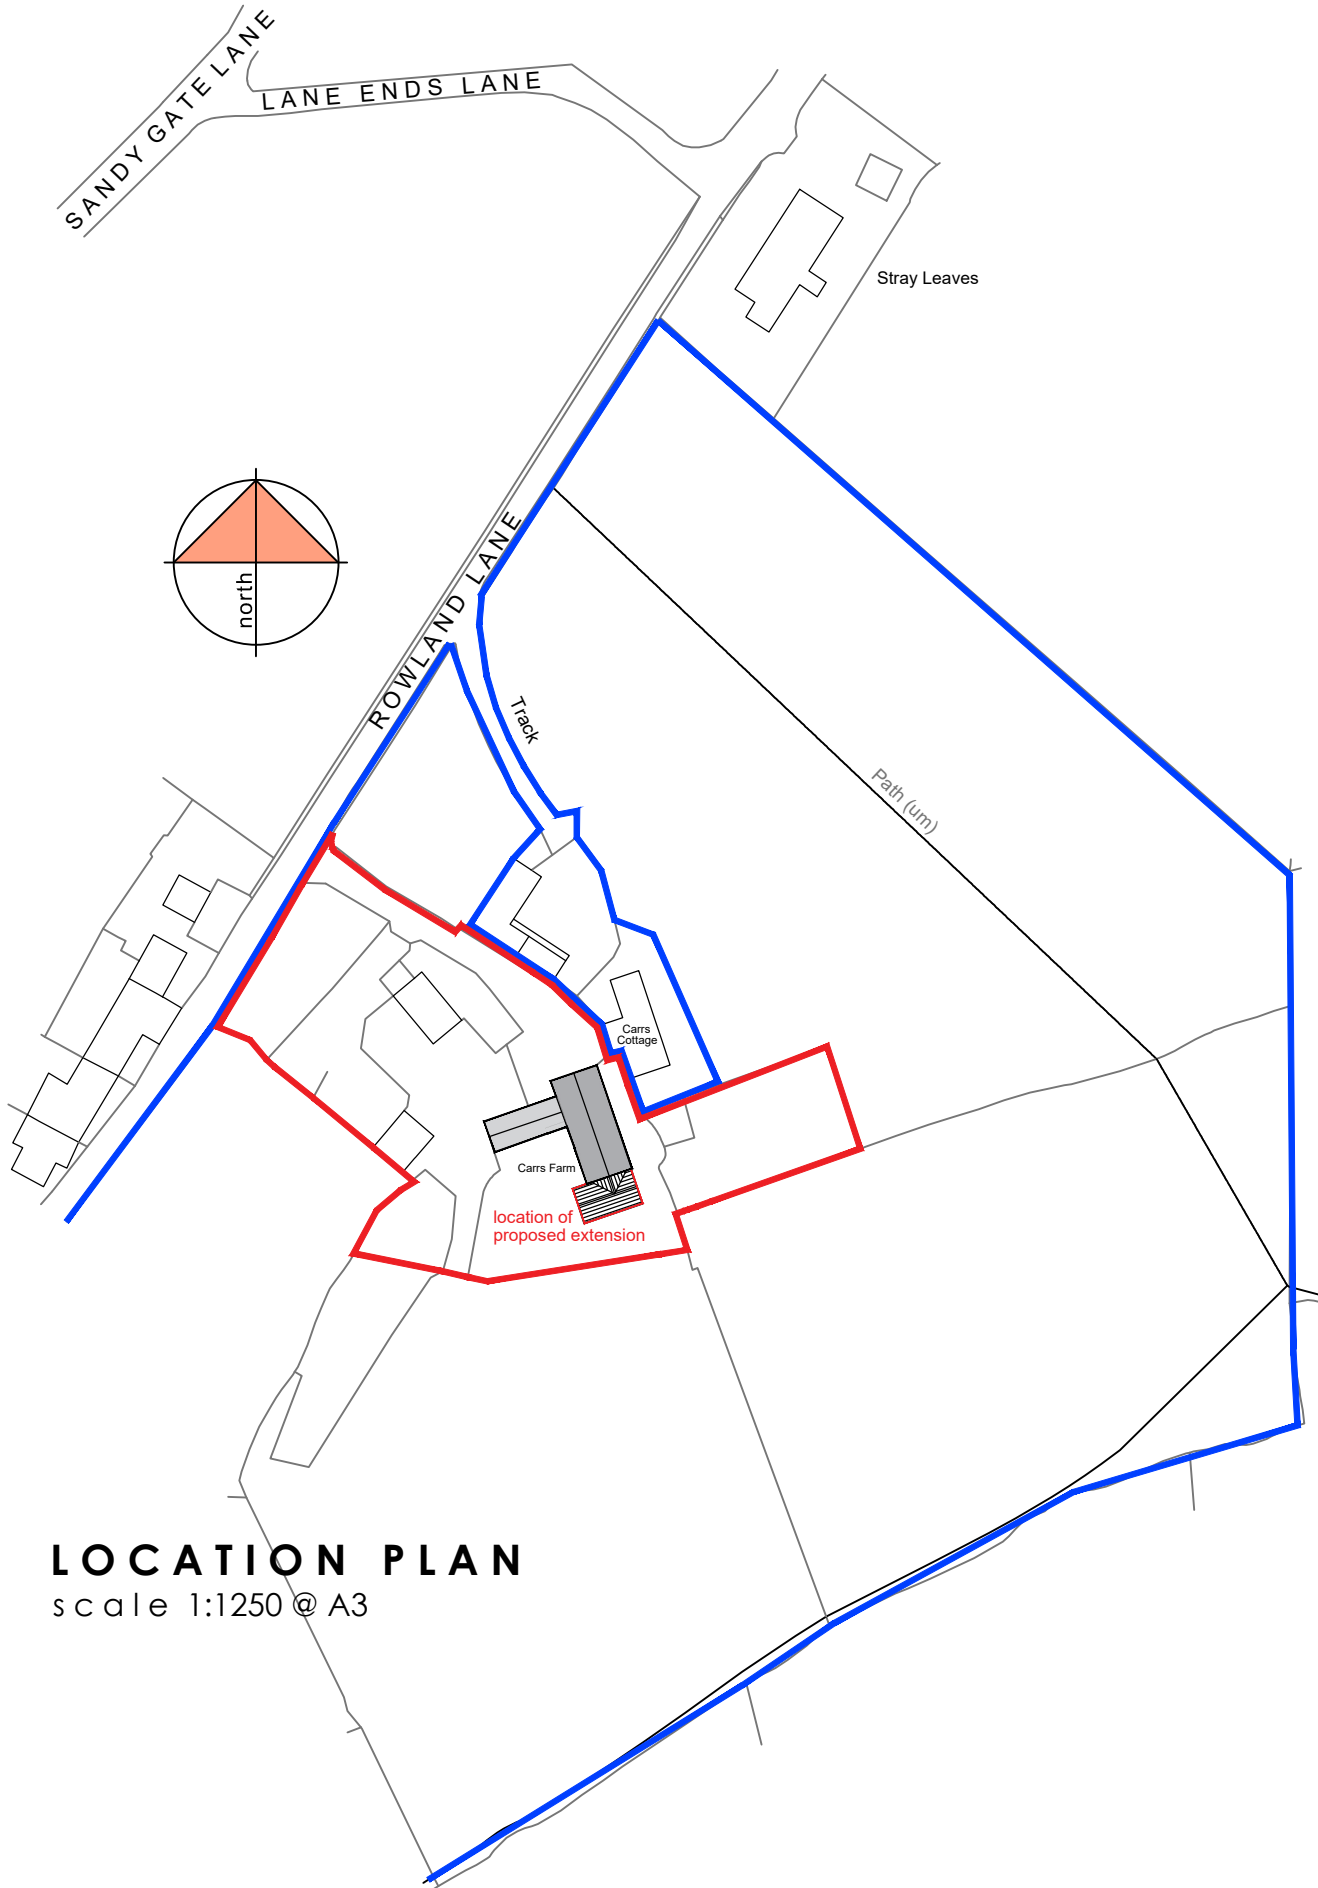

LOCATION PLAN
 scale 1:1250 @ A3

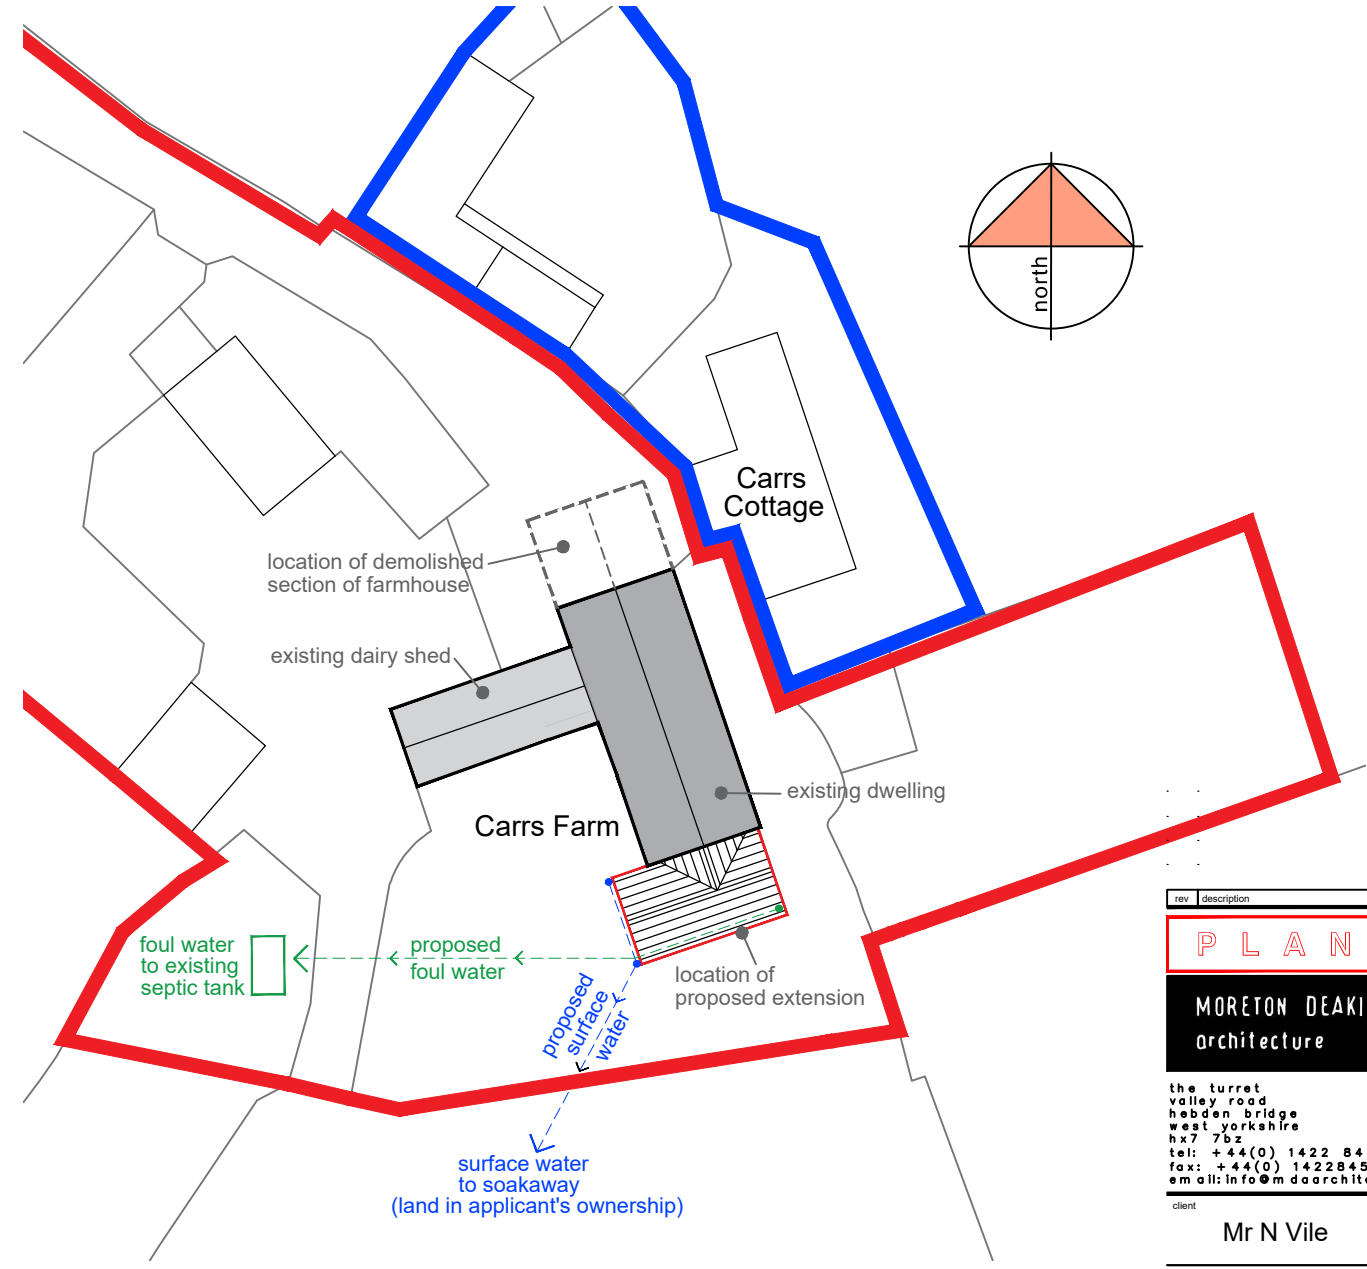

PROPOSED SITE PLAN
 scale 1:500 @ A3

rev	description	drawn	auth	date

P L A N N I N G
MORETON DEAKIN ASSOCIATES
 architecture

the turret
 valley road
 hebdon bridge
 west yorkshire
 hx7 7bz
 tel: +44(0) 1422 844762
 fax: +44(0) 1422 845758
 email: info@mdaarchitects.co.uk

client
Mr N Vile

project
**CARRS FARM
 WADSWORTH, HEBDEN BRIDGE
 HX7 8TN**

project no	3090	drawing no	100
------------	------	------------	-----

date drawn	AUG 2022	rev	-
------------	----------	-----	---

description -
**SITE LOCATION PLAN
 AND PROPOSED SITE PLAN**

scale	1:1250 / 1:500 @ A3	drawn by	GRT	authorised by	SMD
-------	---------------------	----------	-----	---------------	-----

THIS DRAWING MAY ONLY BE SCALED FOR PLANNING PURPOSES NOT FOR CONSTRUCTION
 All written/scaled dimensions, setting out, levels floor areas etc. are subject to verification by Contractor(s) on site.
 This drawing and design are © Copyright Moreton Deakin Associates Ltd. No reproduction or alteration is permitted without written consent.
 This drawing where applicable must be read in conjunction with other relevant specifications and drawings