


This drawing is copyright. It is sent to you in confidence and must not be reproduced or disclosed to third parties without our prior permission. Do not scale from this drawing. This drawing is to be read in conjunction with all relevant consultants, specialist manufacturers drawings and specifications. Any discrepancies in dimensions or details on or between these drawings should be drawn to our attention. All dimensions are in millimetres unless noted otherwise. Any surveyed information incorporated within this drawing cannot be guaranteed as accurate unless confirmed by fixed dimension.

REV:	DESCRIPTION:	BY:	CHK:	DATE:
P01	ISSUED FOR PRE-APPLICATION PLANNING ADVICE.	AW	NT	2021/11/17
P02	AMENDMENTS TO THE DRAWINGS IN PREPARATION FOR PLANNING SUBMISSION.	AW	NT	2022/07/22
P03	ISSUED FOR PLANNING.	AW	NT	2022/08/05

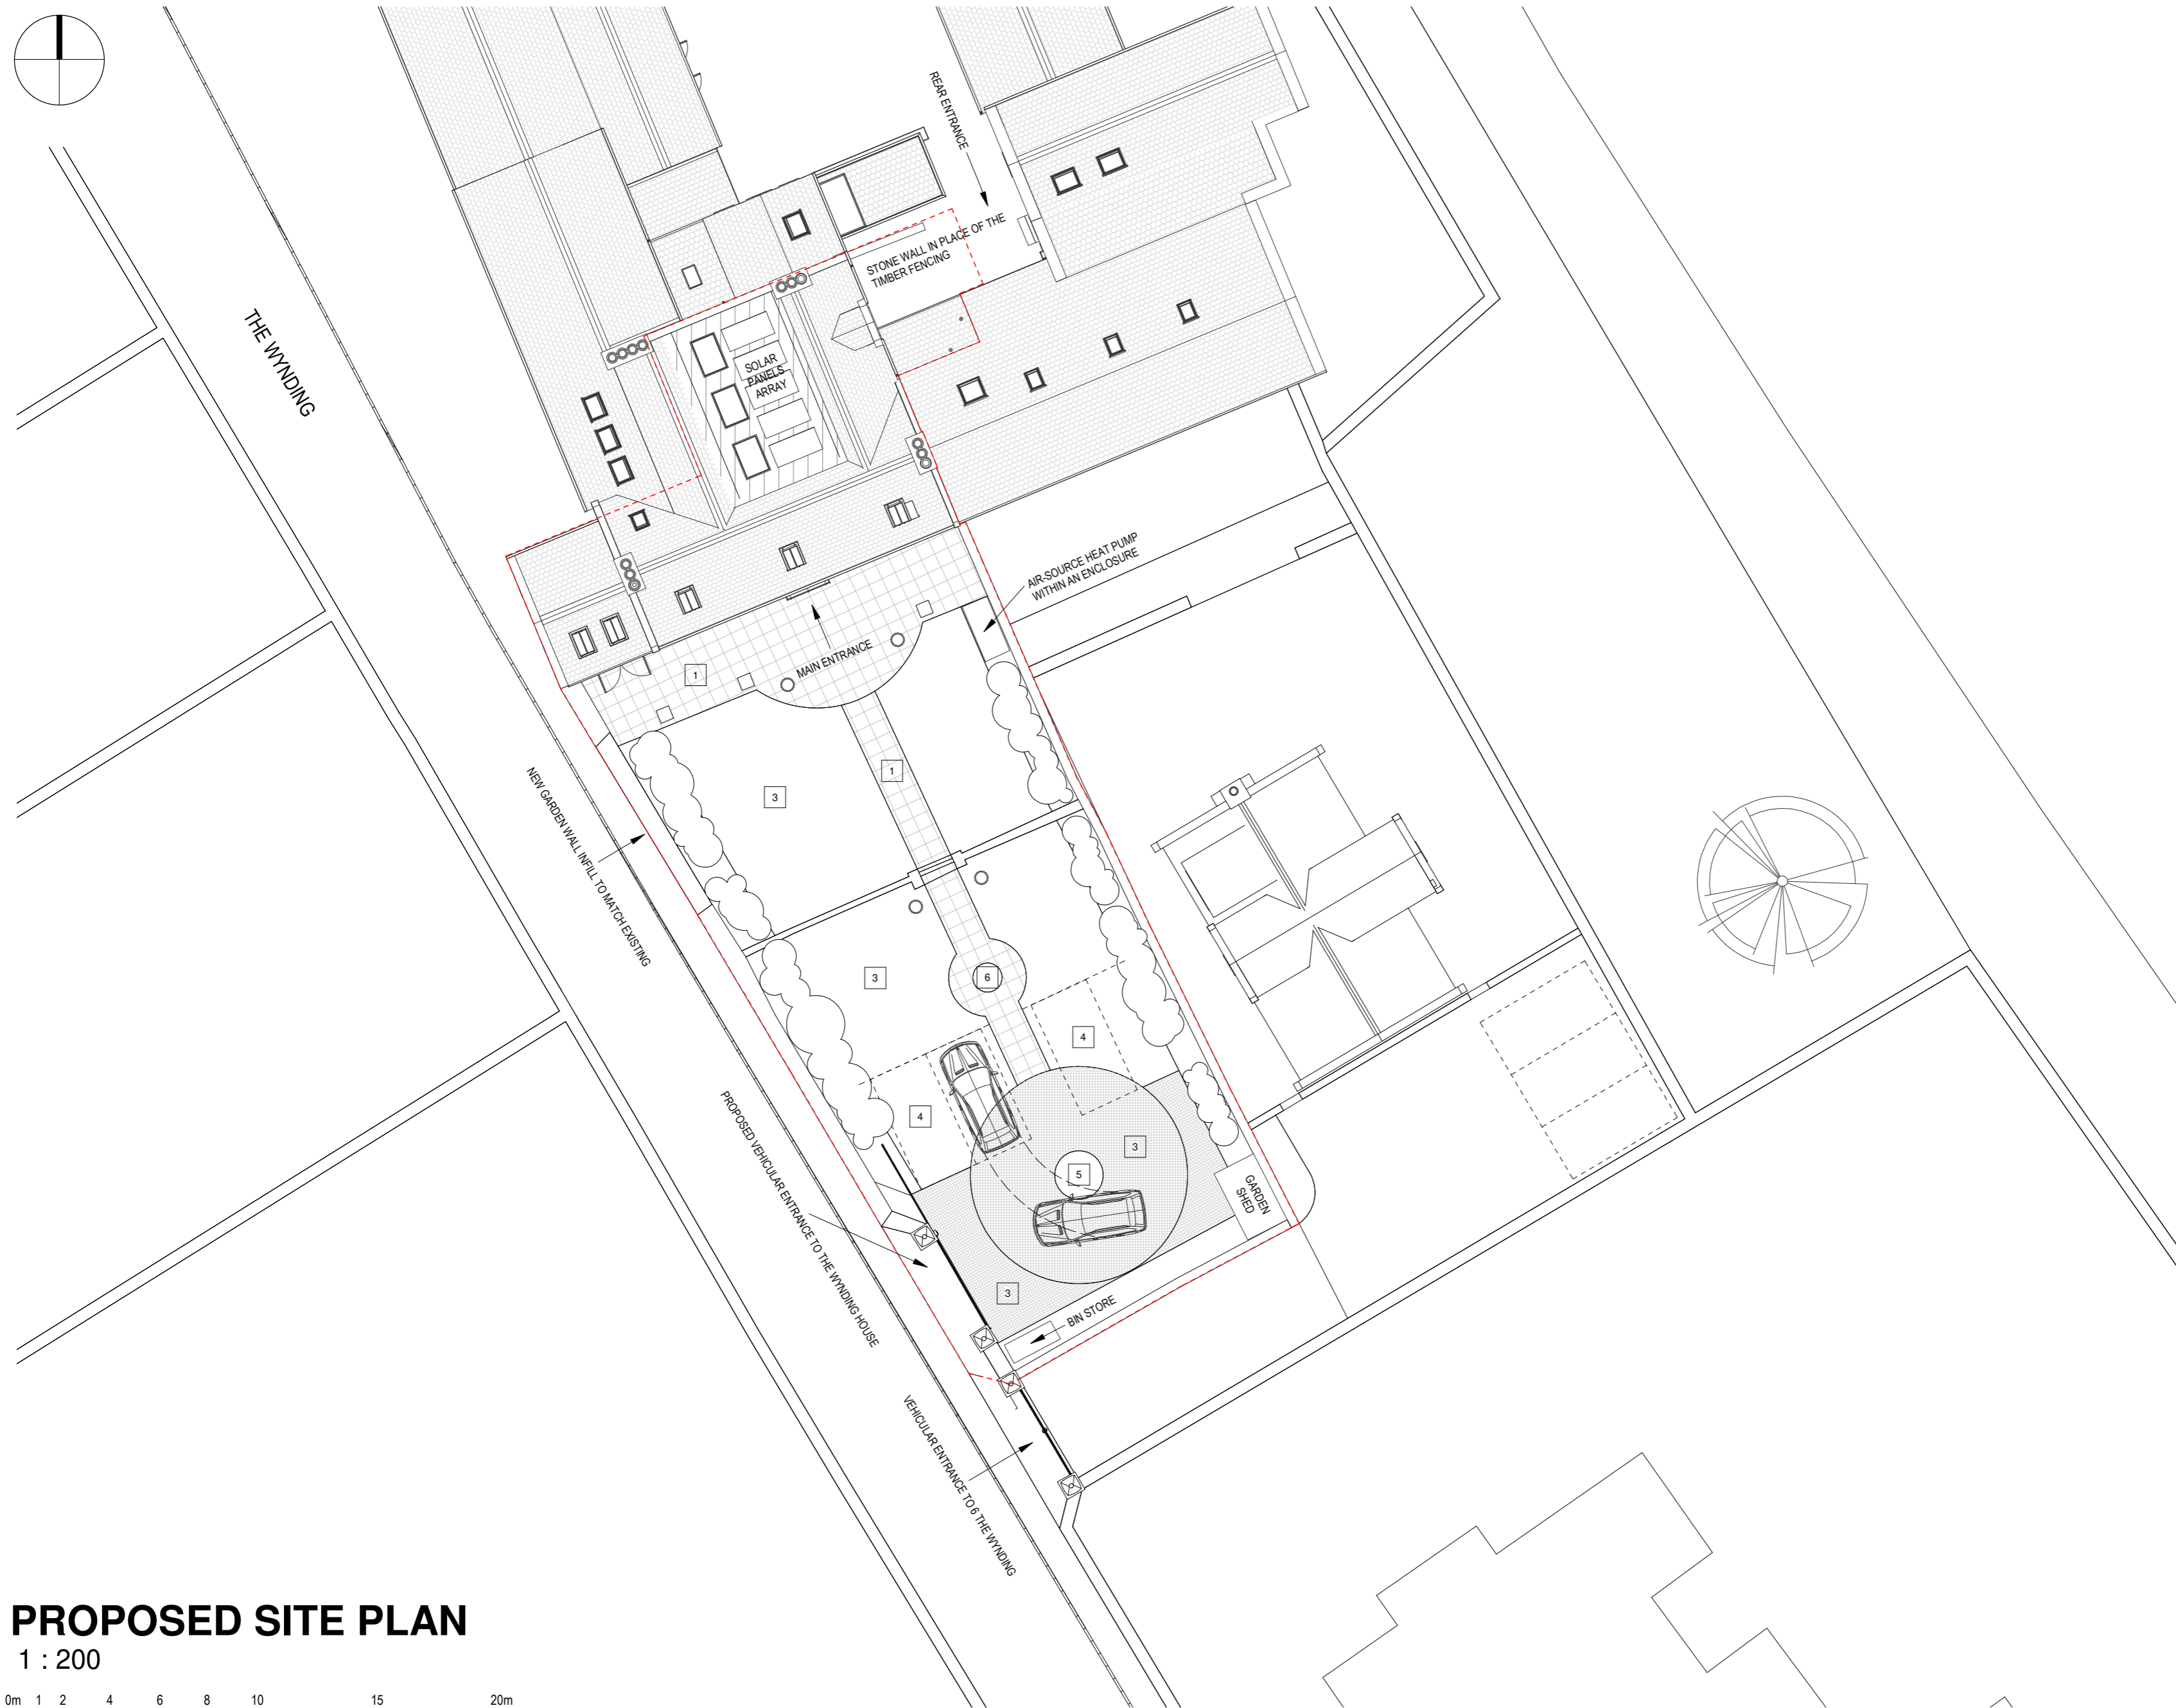

KEY:

- 1 YORKSHIRE FLAGSTONE
- 2 TRADITIONAL LAWN
- 3 COBBLESTONE
- 4 REINFORCED GRASS - PARKING AREA
- 5 STONE DETAIL
- 6 STONE DETAIL WITH A FEATURE STATUE

REDLINE BOUNDARY TO BE CONFIRMED ON SITE AGAINST THE LAND REGISTRY DOCUMENTATION.

PURPOSE:	PLANNING						
PROJECT:	THE WYNDING HOUSE						
DESCRIPTION:	PROPOSED SITE PLAN						
DRAWN BY:	SCALE:	SHEET SIZE:	DATE:				
AW	1 : 200	A2	17/11/2021				
PRO. NO:	ORIG. VOLUME:	LEVEL:	TYPE:	ROLE:	NUMBER:	SUITABILITY:	REV:
21100	HL 00	XX	DR	A	1600	S4	P03



Liddon House, Belmont Business Park, Durham, DH1 1TW. T: Durham (0191) 3849470 E: hlp@hlpuk.com
16-25 Bastwick Street, London, EC1V 3PS T:(0207) 2518905 E: hlp@hlpuk.com
www.howarthlitchfield.com

© Copyright and all intellectual property rights remain vested in Howarth Litchfield Partnership Limited

PROPOSED SITE PLAN

1 : 200

