
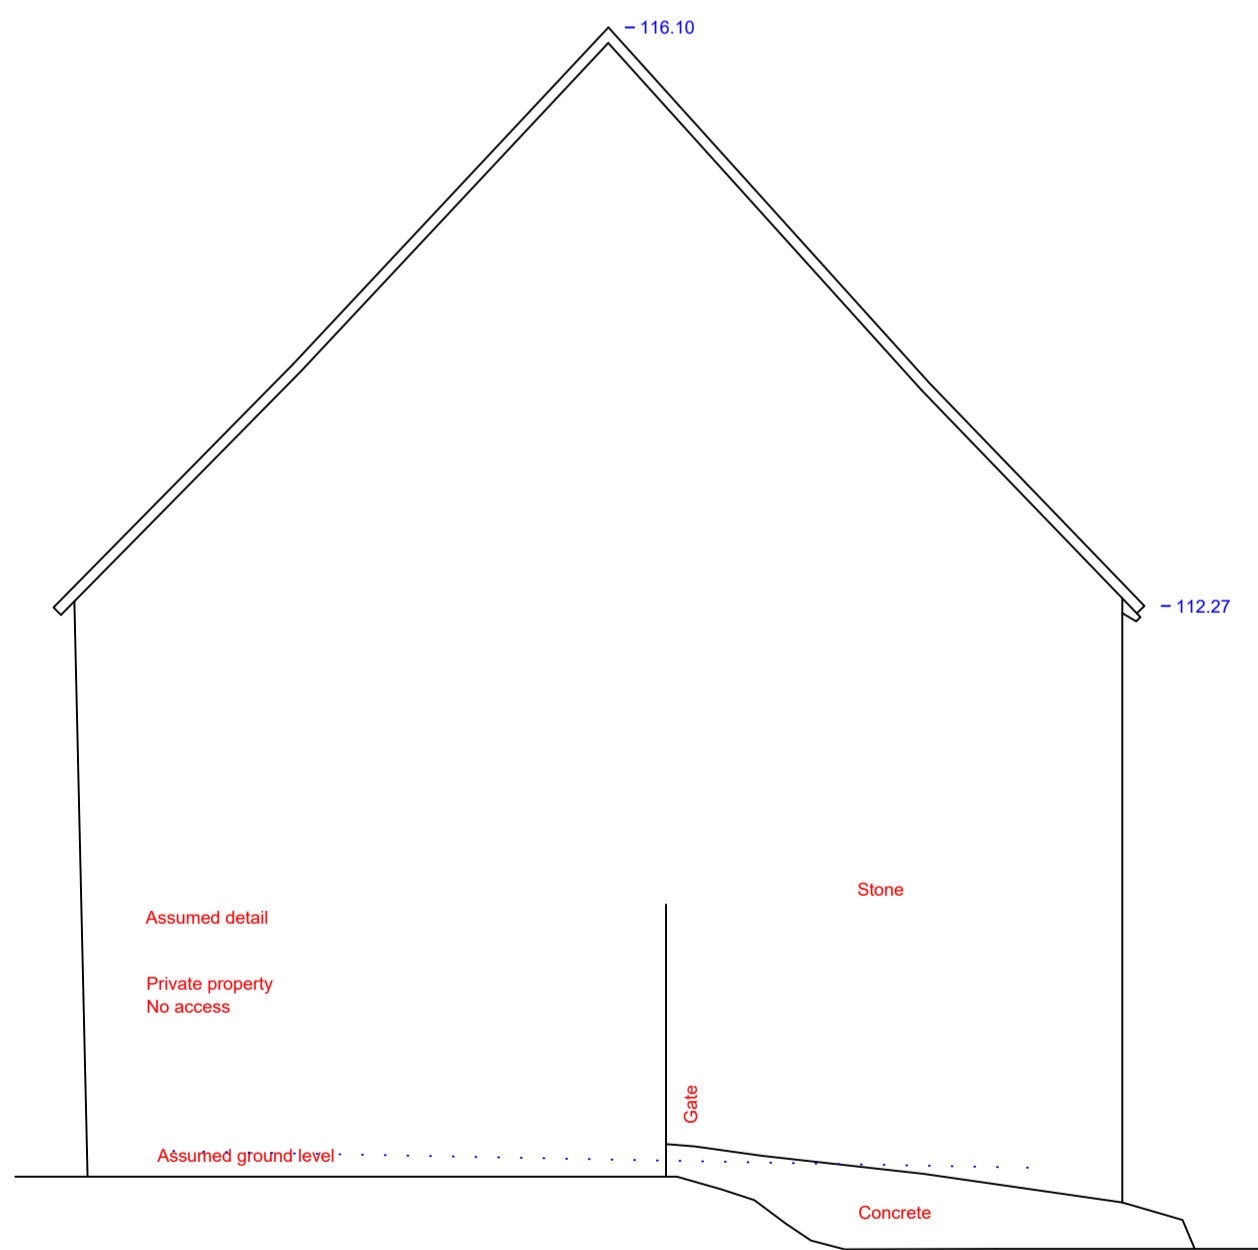


NOTES


ALL LEVELS ARE IN METRES RELATED TO OSGB36(13) DATUM USING LEICA GRS5 RECEIVER

KEY - BUILDING

FFL	FINISHED FLOOR LEVEL	EGP	BREAK GLASS POINT
THL	THRESHOLD LEVEL	FHR	FIRE HOSE REEL
FH	FLOOR TO HEAD HEIGHT	FX	FIRE EXTINGUISHER
FS	FLOOR TO SILL HEIGHT	SO	SMOKE DETECTOR
US	UNDERSIDE HEIGHT	SD	SMOKE
DH	DOOR HEIGHT	BL	BELL
AH	ARCH HEAD HEIGHT	FB	FIRE BELL
SP	SPRINKLING POINT HEIGHT	CS	COORNER SWITCH
RAD	RADIATOR	SS	SINGLE SOCKET
HTR	HEATER	CS	DOUBLE SOCKET
HWT	HOT WATER TANK	EL	EMERGENCY LIGHT
BSL	BELIEF	LF	LIGHT FITTING
WC	TOILET	LS	LIGHT SWITCH
WB	WASH BASK	T	TELECOM POINT
BHR	BATH	TV	AERIAL POINT
BSH	SHOWER	SP	DOWN PIPE
BSI	BISSET	SP	RAIN WATER PIPE
UR	URINAL	WP	WASTE PIPE
HD	HAND DRYER	AL	ALARM
WF	WATER FOUNTAIN	WP	WASTE PIPE
RL	ROOF LIGHT	AL	ALARM
SUB.C	SUSPENDED CEILING	AB	AIR BRICK
DB	DISTRIBUTION BOARD	W	WATER
FP	FIRE PLACE	WM	WATER METER
EMTR	ELECTRICITY METER	BD	BLOCKED DOOR
GMTR	GAS METER	BSW	BLOCKED WINDOW
RM	ROOM HEIGHT	BR	BRICK
CONC	CONCRETE	QT	QUARRY TILES
FLOOR	FLOORING & DIRECTION	CONC	CONCRETE
		TOW	TOP OF WALL
		V	VENT

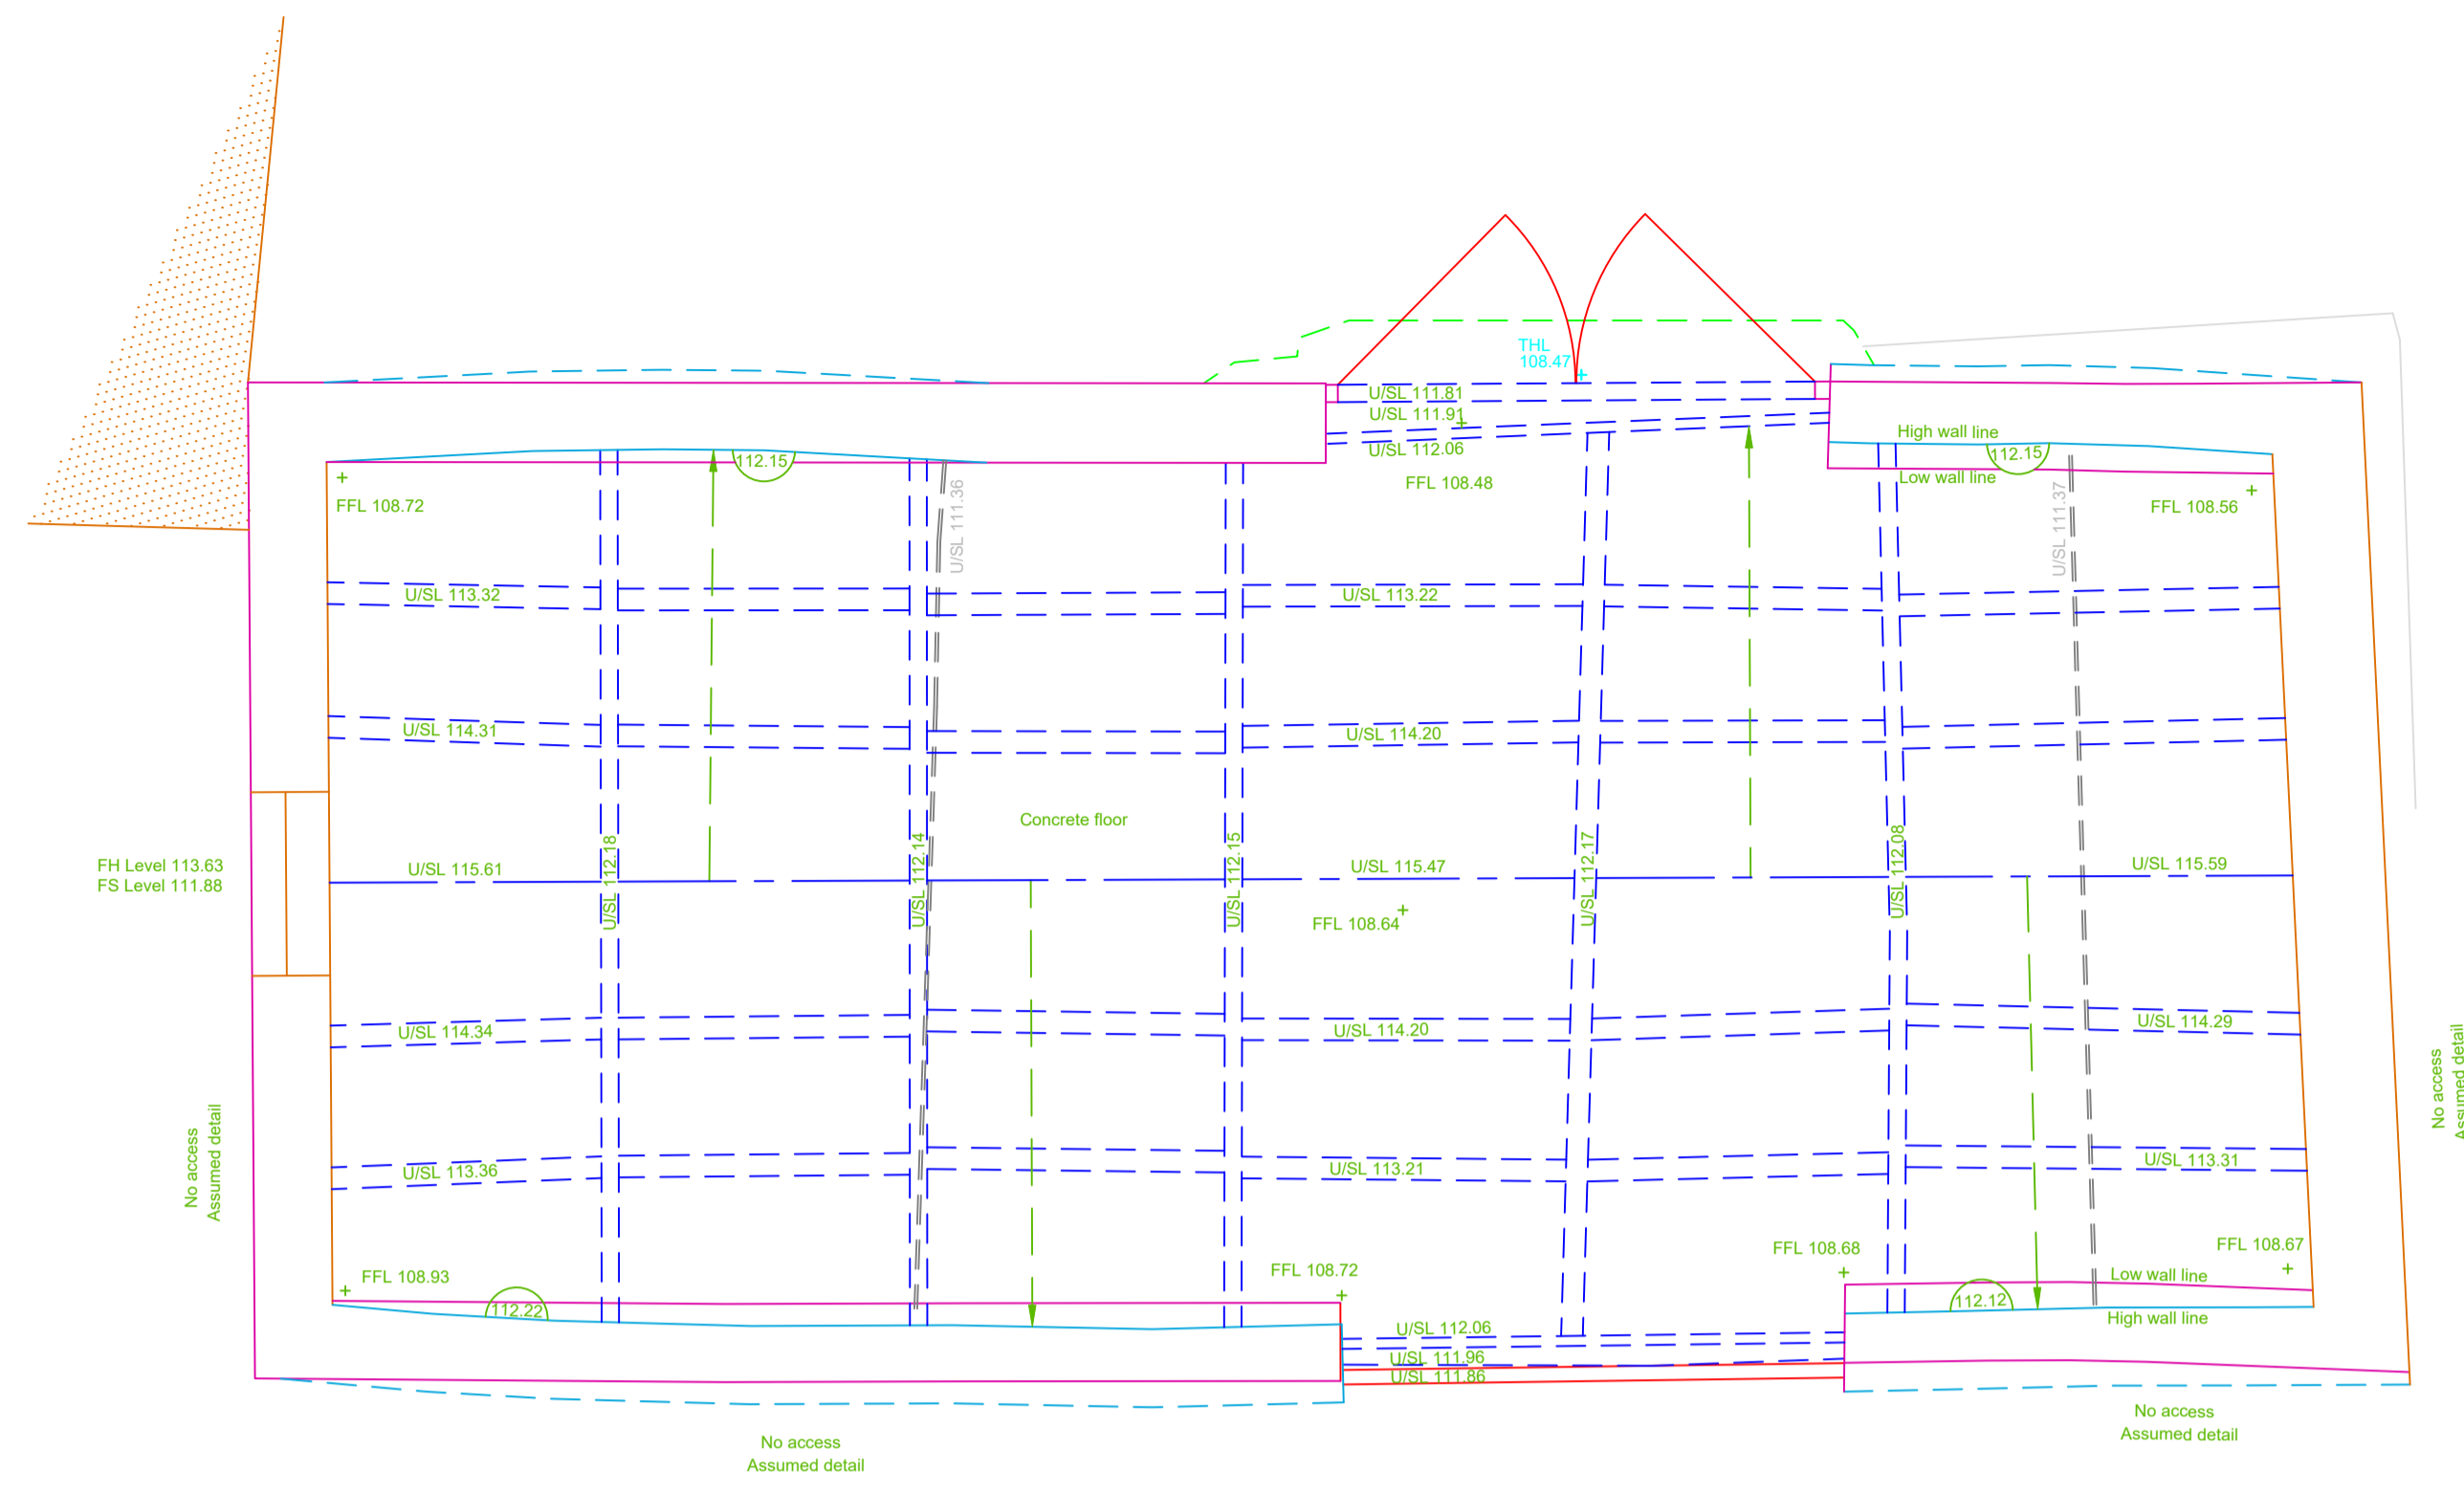

NORTH EAST ELEVATION

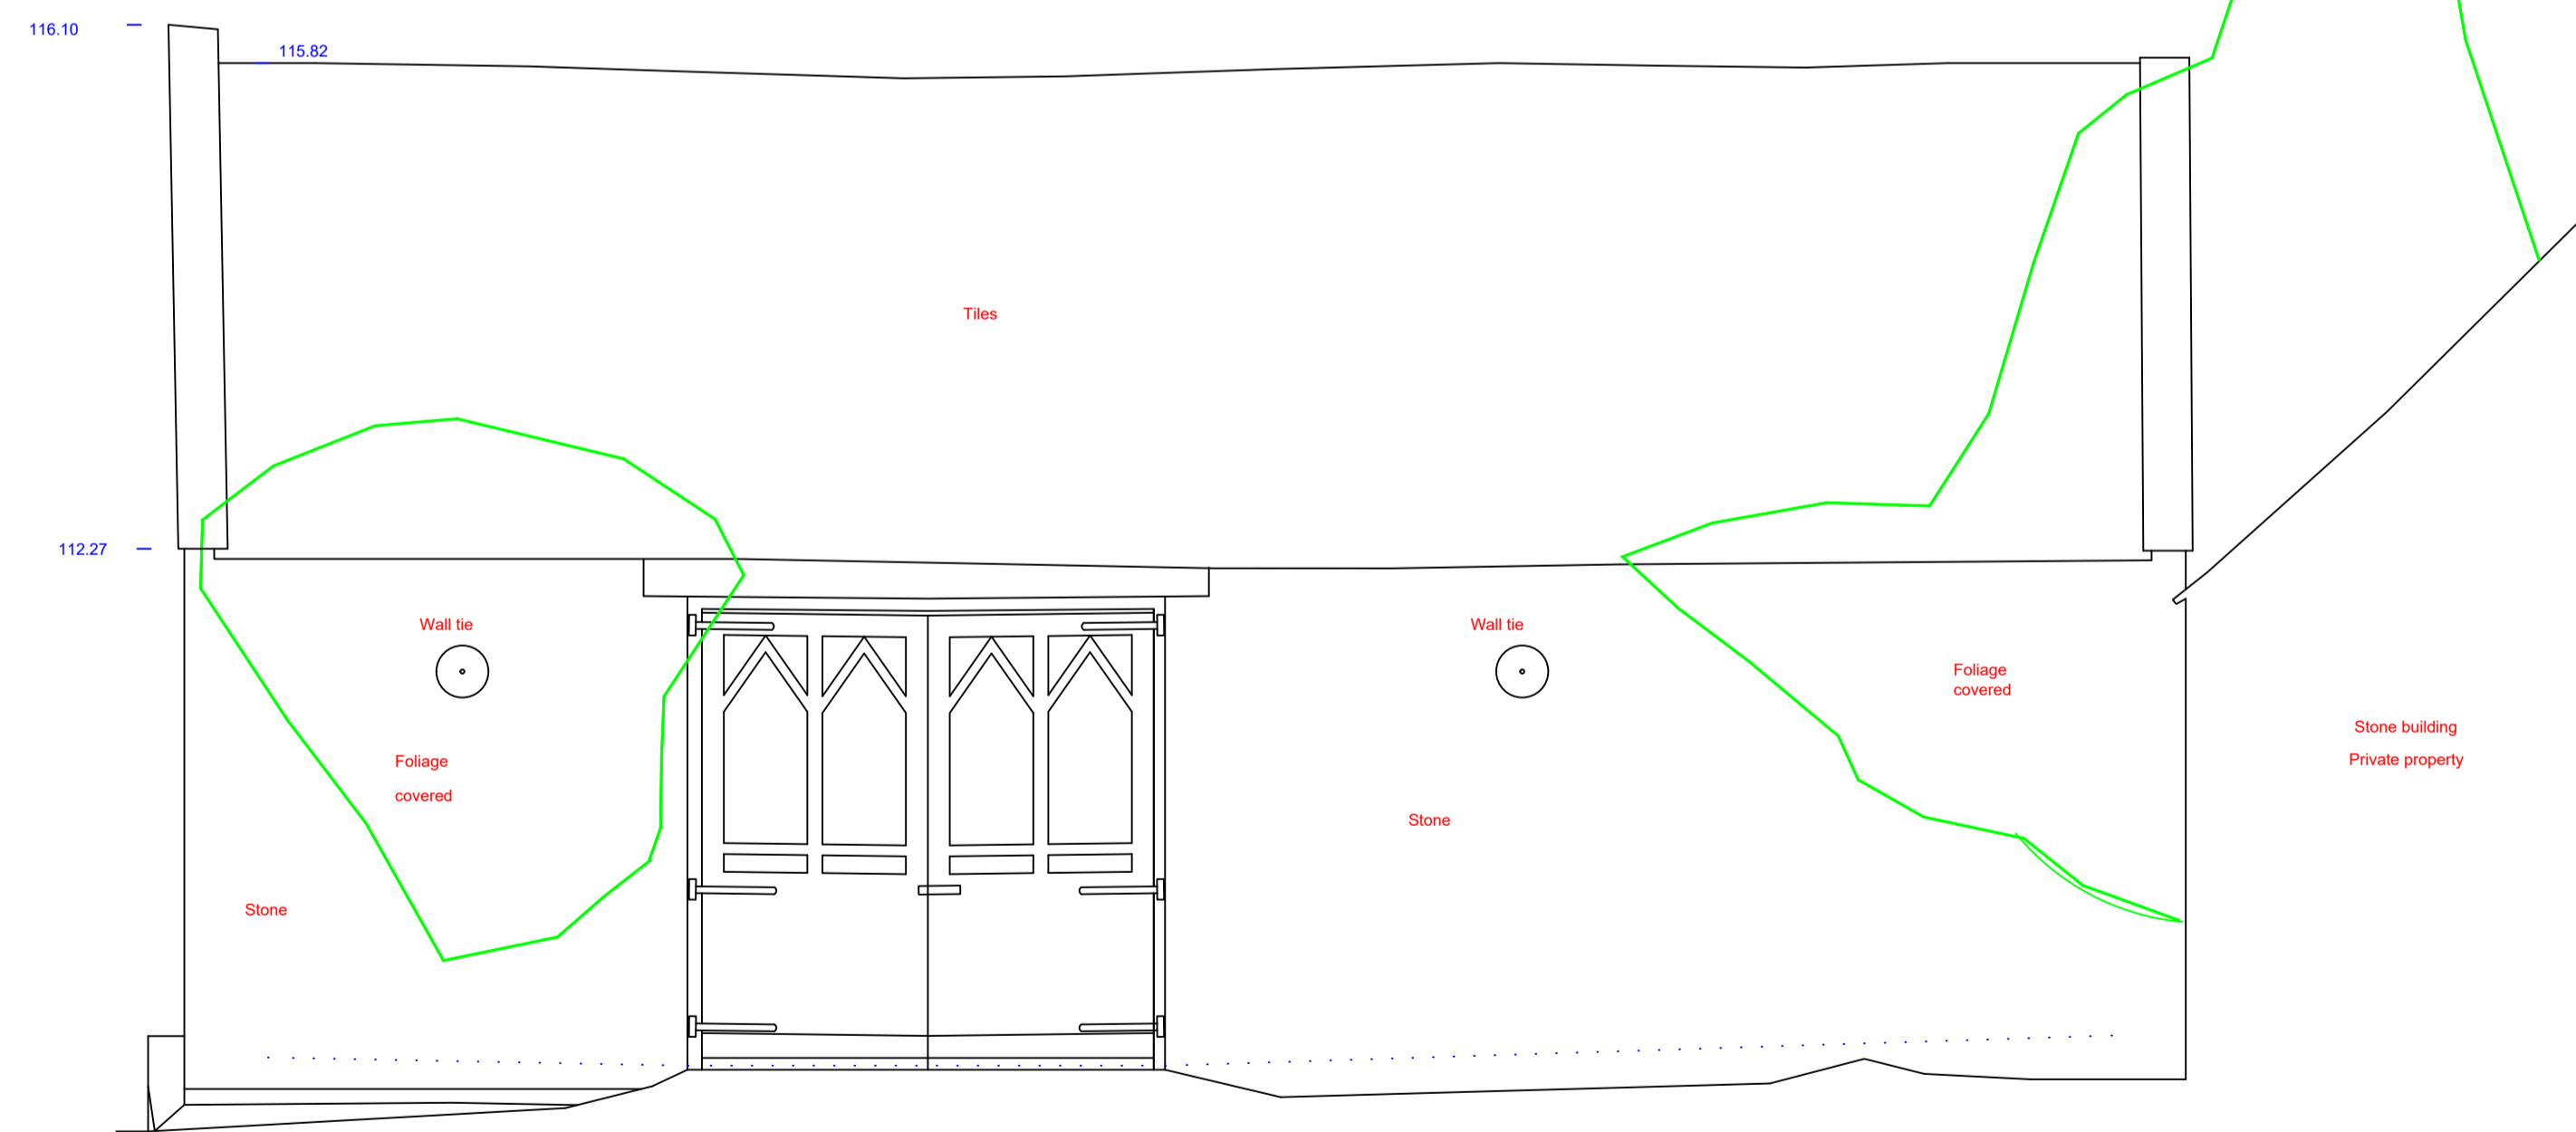

NORTH WEST ELEVATION



Barn Cottage
Bledington

SURVEYED BY: MS DRAWING TITLE: EXISTING PLANS

DRAWING NO: P-0550-T DATE SURVEYED: 08-02-2022

SCALE: 1:50 @A1 SHEET NO: 5 OF 5