


NOTES

ALL LEVELS ARE IN METRES RELATED TO OSGB36(10) DATUM USING LEICA GNSS RECEIVER


KEY - BUILDING

PFL	FINISHED FLOOR LEVEL	EGP	BREAK GLASS POINT
TH	THRESHOLD LEVEL	FHE	FIRE HOSE REEL
PH	FLOOR TO HEAD HEIGHT	FX	FIRE EXTINGUISHER
FS	FLOOR TO SILL HEIGHT	S	SMOKE DETECTOR
UB	UNDERSIDE HEIGHT	SO	BONDING
DH	DOOR HEIGHT	BLK	FIRE BELL
AH	ARCH HEAD HEIGHT	CS	COORNER SWITCH
SP	SPRINGING POINT HEIGHT	SS	SINGLE SOCKET
RAD	RADIATOR	DS	DOUBLE SOCKET
HTR	HEATER	EL	EMERGENCY LIGHT
HWT	HOT WATER TANK	LF	LIGHT FITTING
BLK	BLOCKER	LS	LIGHT SWITCH
WC	TOILET	TV	TELEVISION POINT
WB	WASH BASK	SP	DOWN PIPE
SHR	SHOWER	WP	RAIN WATER PIPE
BST	BIBST	VP	VENT PIPE
UR	URINAL	WP	WASTE PIPE
HD	HAND SIEVER	JAL	ALARM
WF	WATER FOUNTAIN	AB	AIR BRICK
RL	ROOF LIGHT	WM	WATER METER
SUB.C	SUSPENDED CEILING	BD	BLOCKED DOOR
DB	DISTRIBUTION BOARD	W	WATER
FP	FIRE PLACE	MM	METRE
EMTR	ELECTRICITY METER	MS	MISCELLANEOUS
GMTR	GAS METER	SW	SWITCH
RT	ROOM HEIGHT	GT	GUTTER
1/3	FLOORING & DIRECTION	CONC	CONCRETE
		TOW	TOWEL
		V	VENT

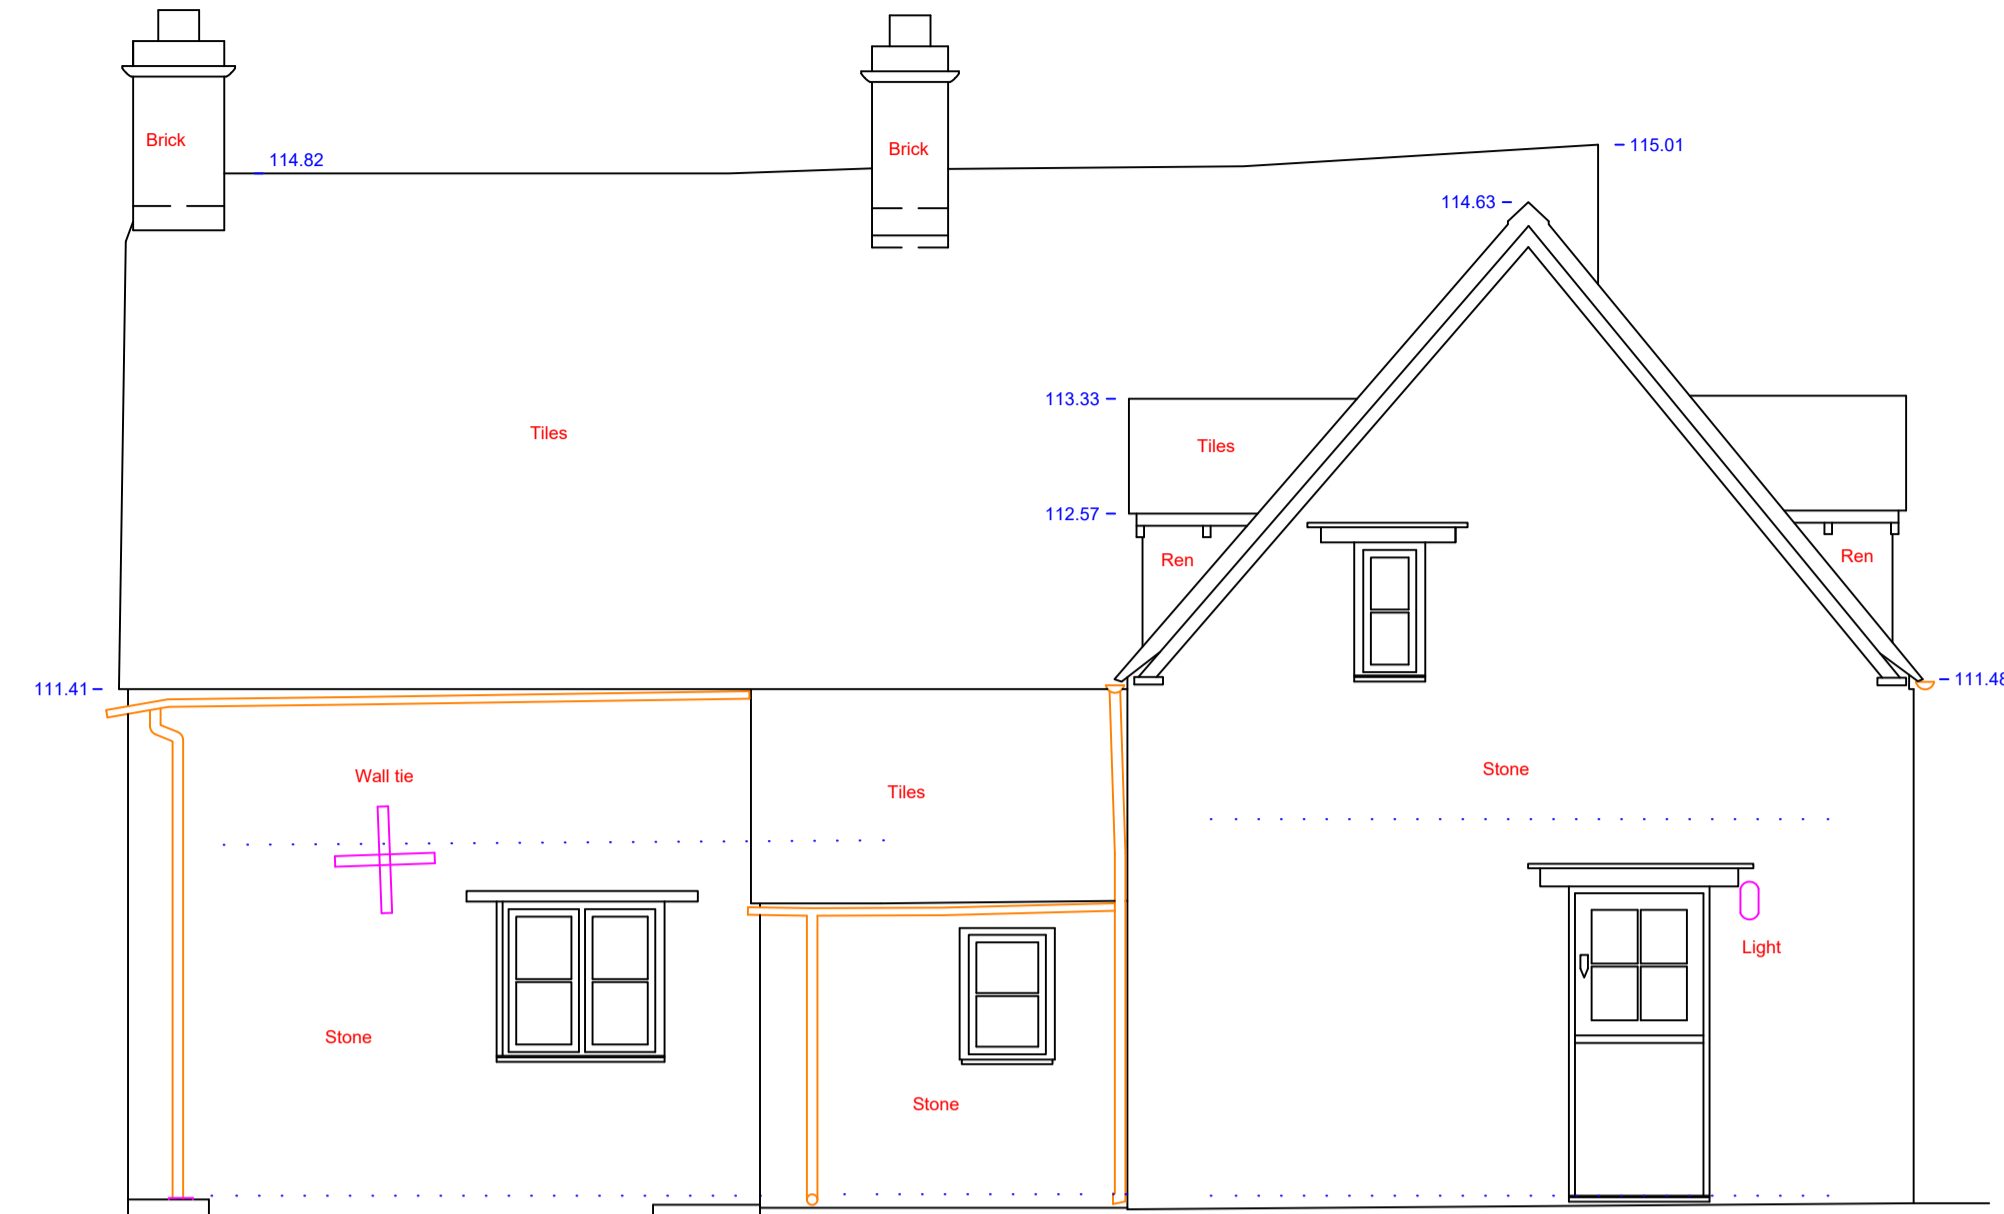

Datum 107.00m

SOUTH WEST ELEVATION

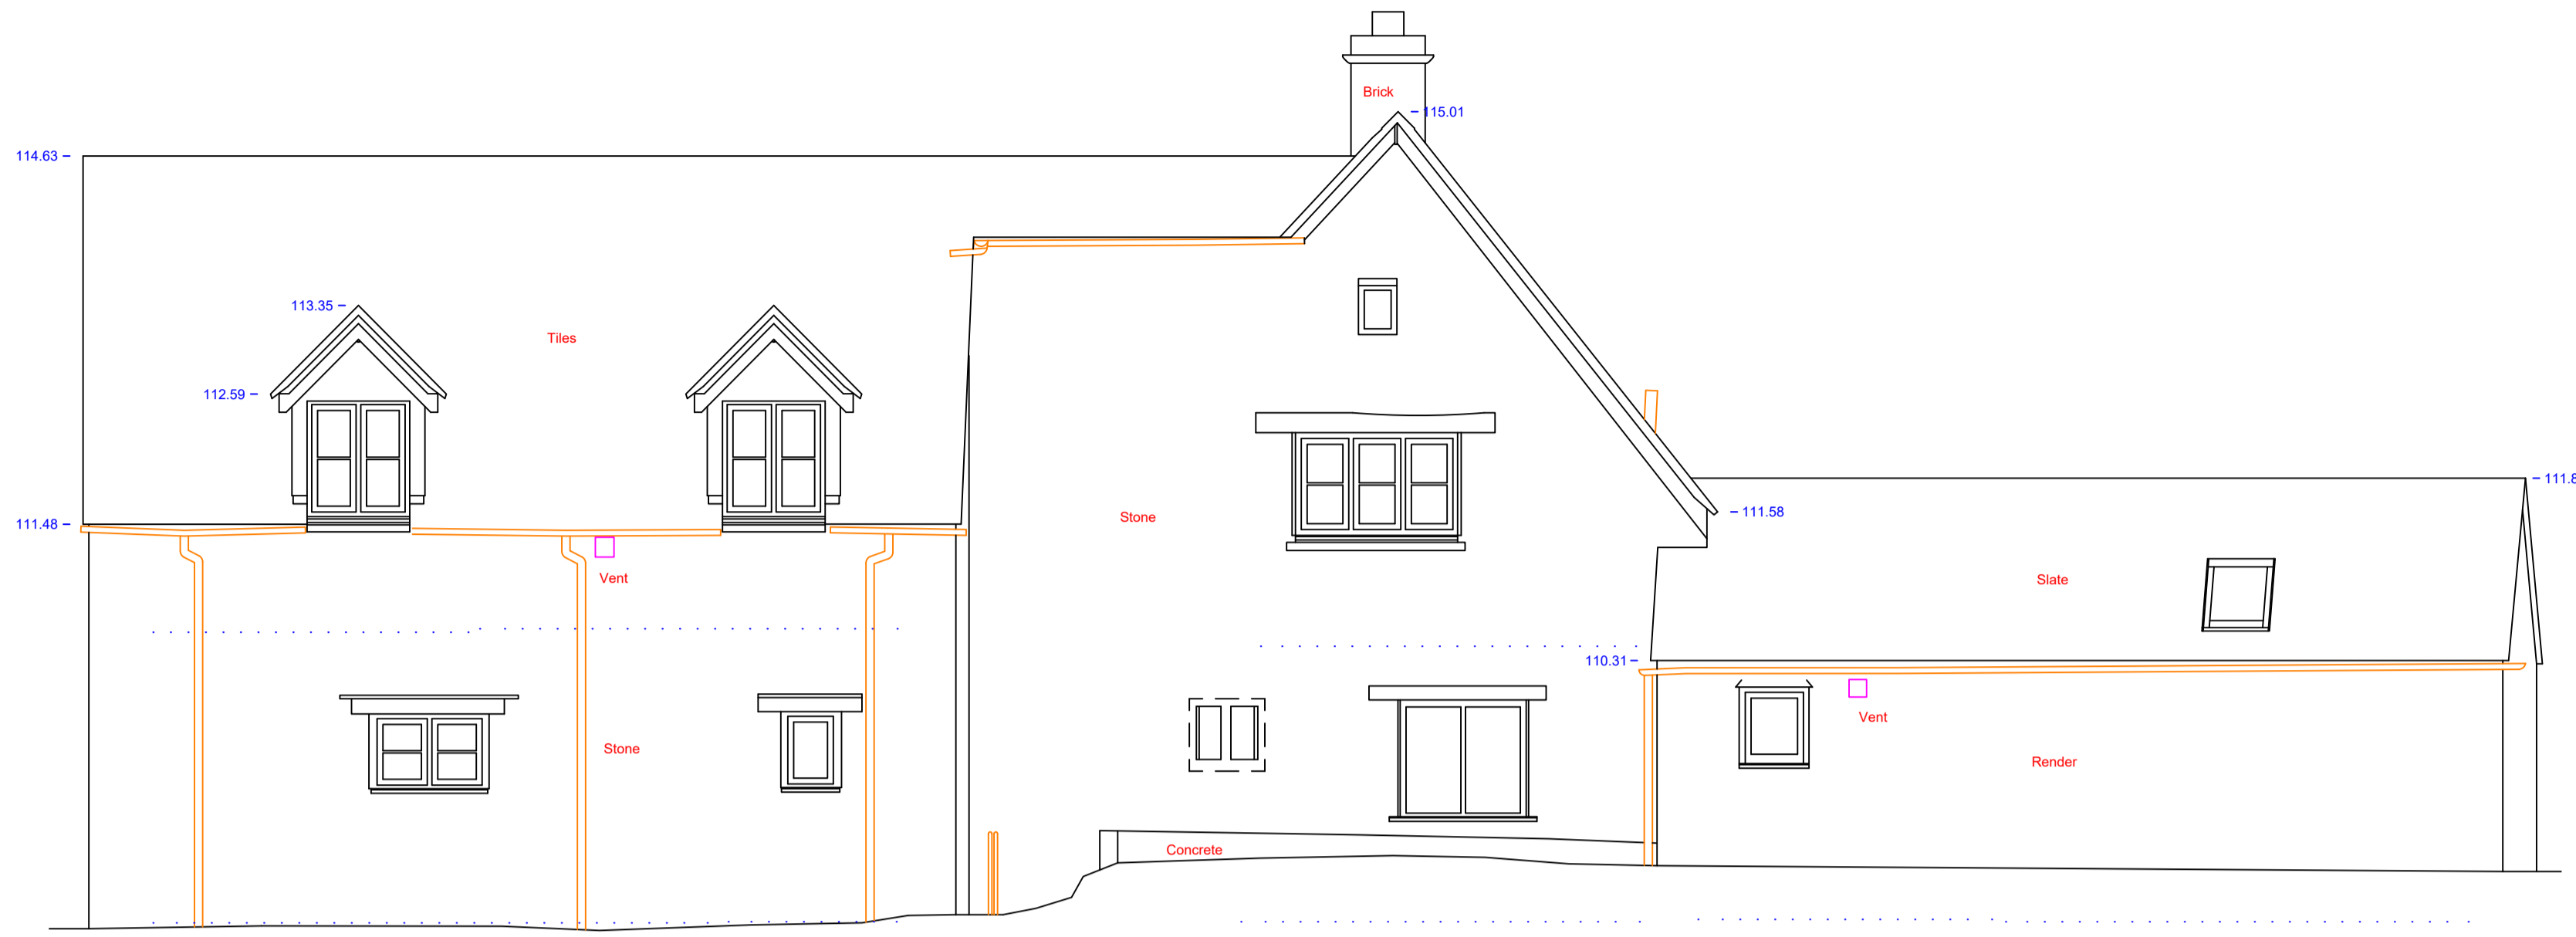


Datum 107.00m

SOUTH EAST ELEVATION



Datum 107.00m

NORTH EAST ELEVATION

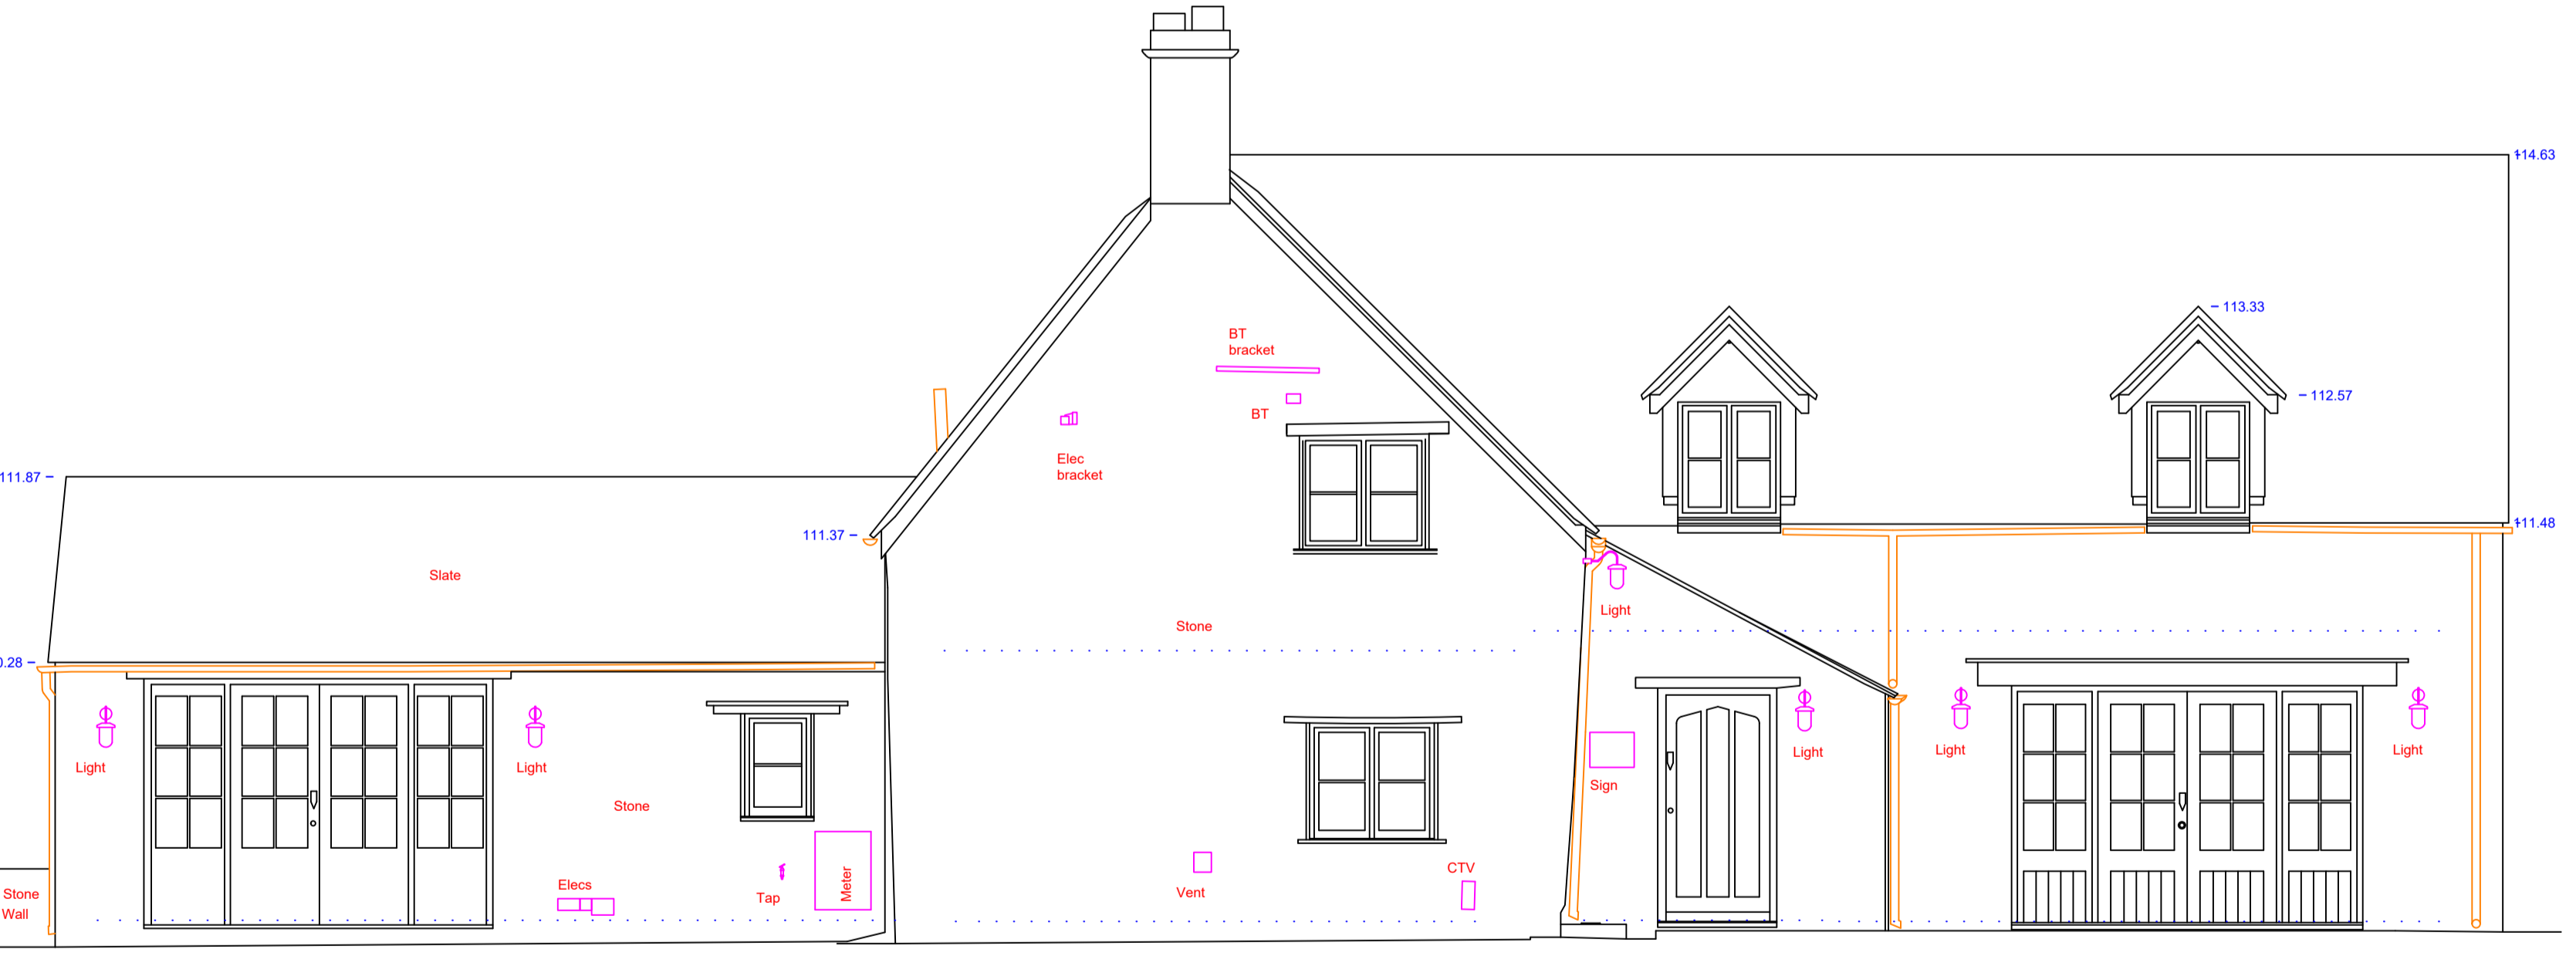


Datum 107.00m

NORTH WEST ELEVATION



SCALE

 

CLIENT GO: Barn Cottage Bledington

SURVEYED BY: MS DRAWING TITLE: EXISTING PLANS

DRAWING NO: P-0550-T DATE SURVEYED: 08-02-2022

SCALE: 1:50 @A1 SHEET NO: 4 OF 5