




1 North Elevation
1 : 100

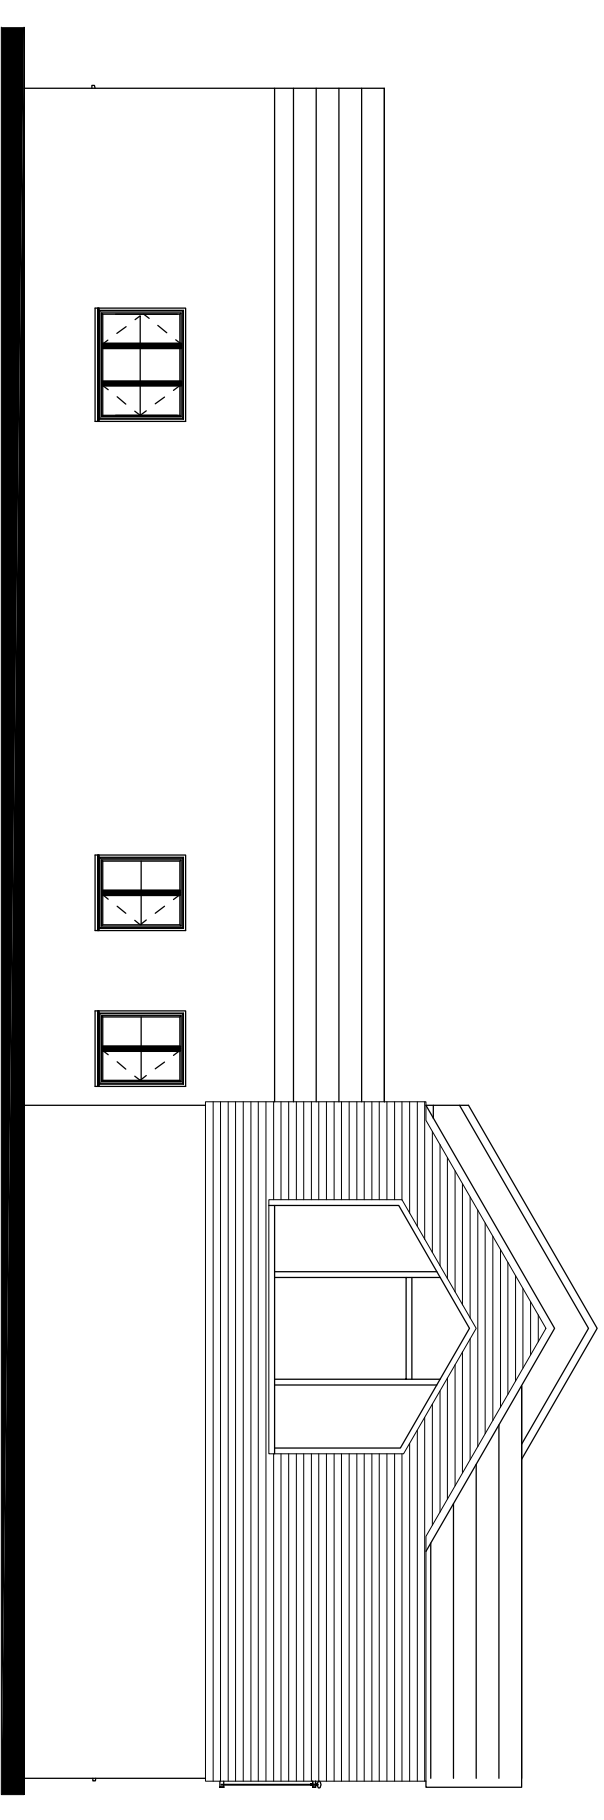


2 East Elevation
1 : 100

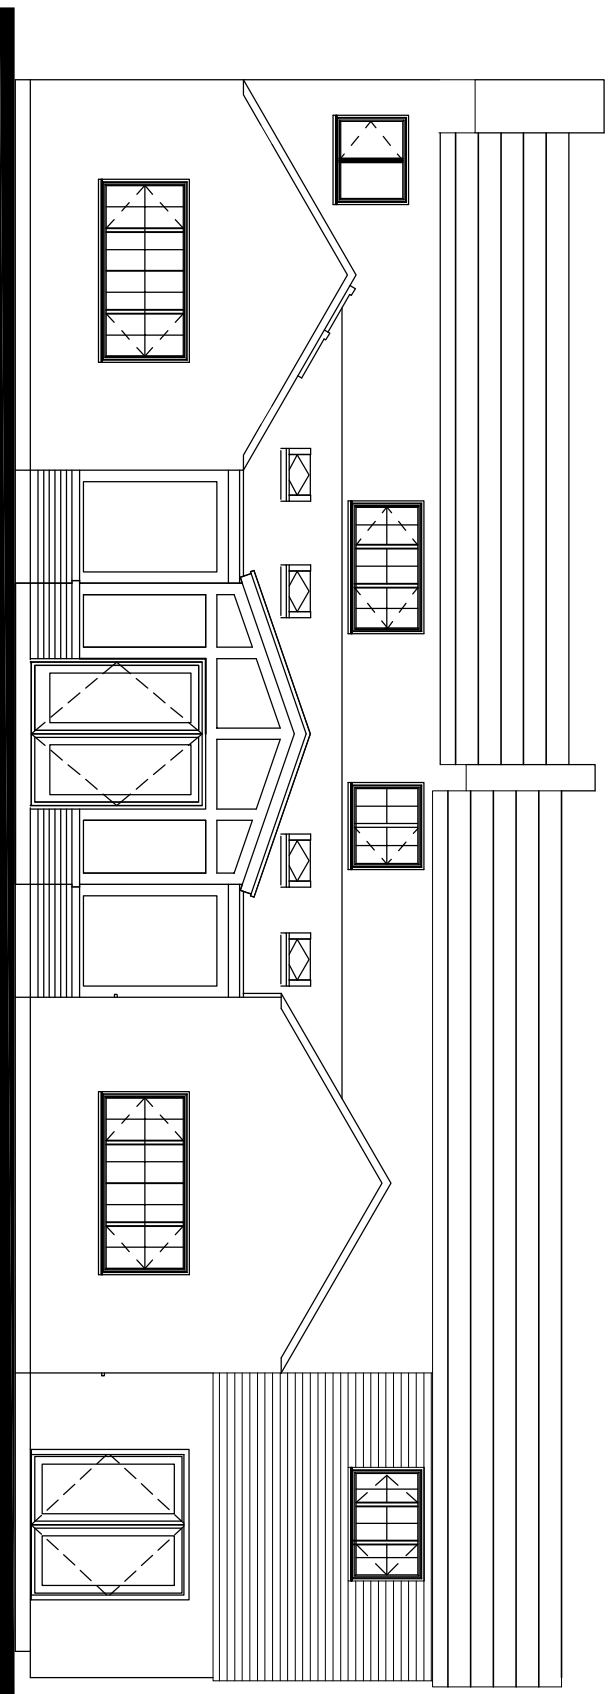


3 South Elevation
1 : 100

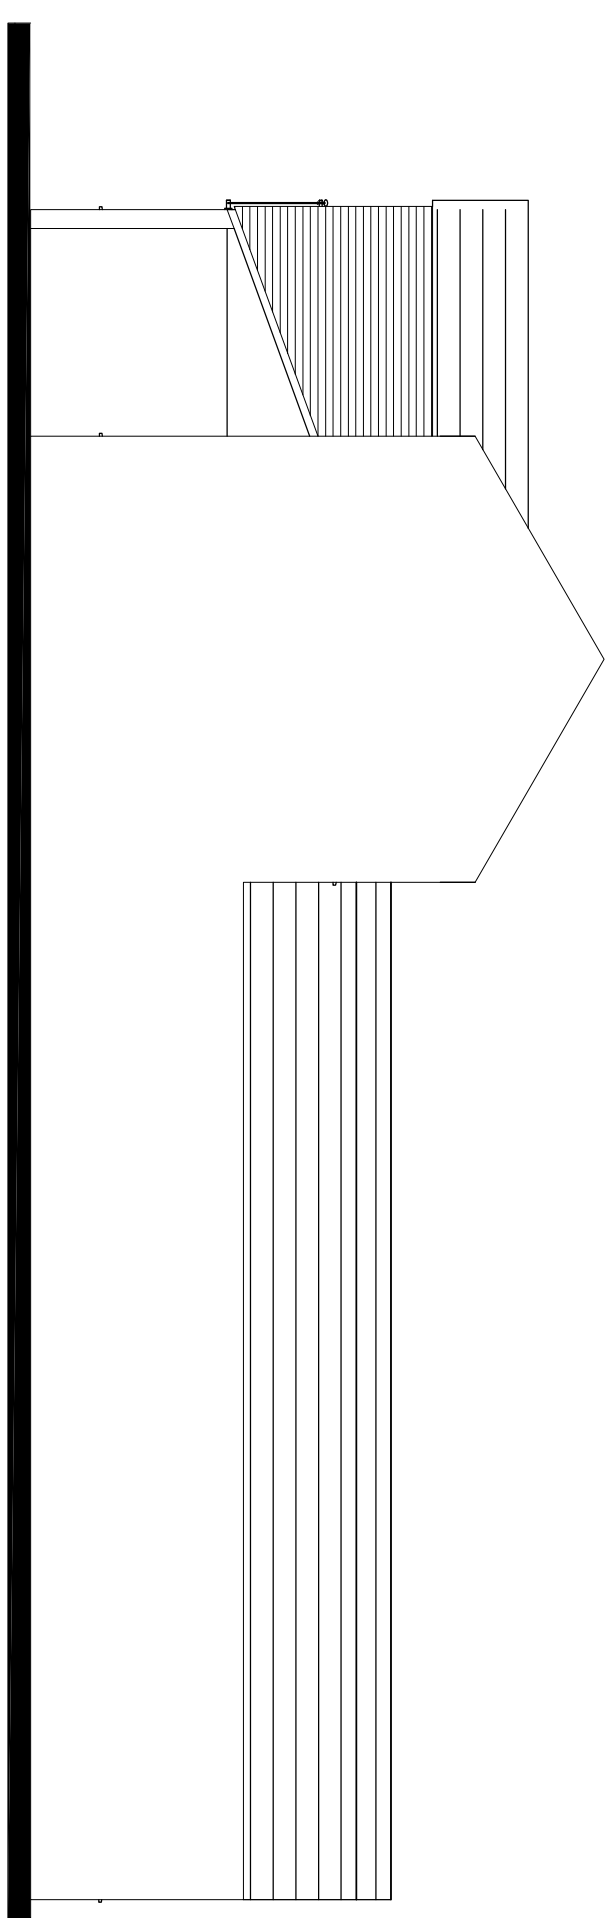


4 West Elevation
1 : 100

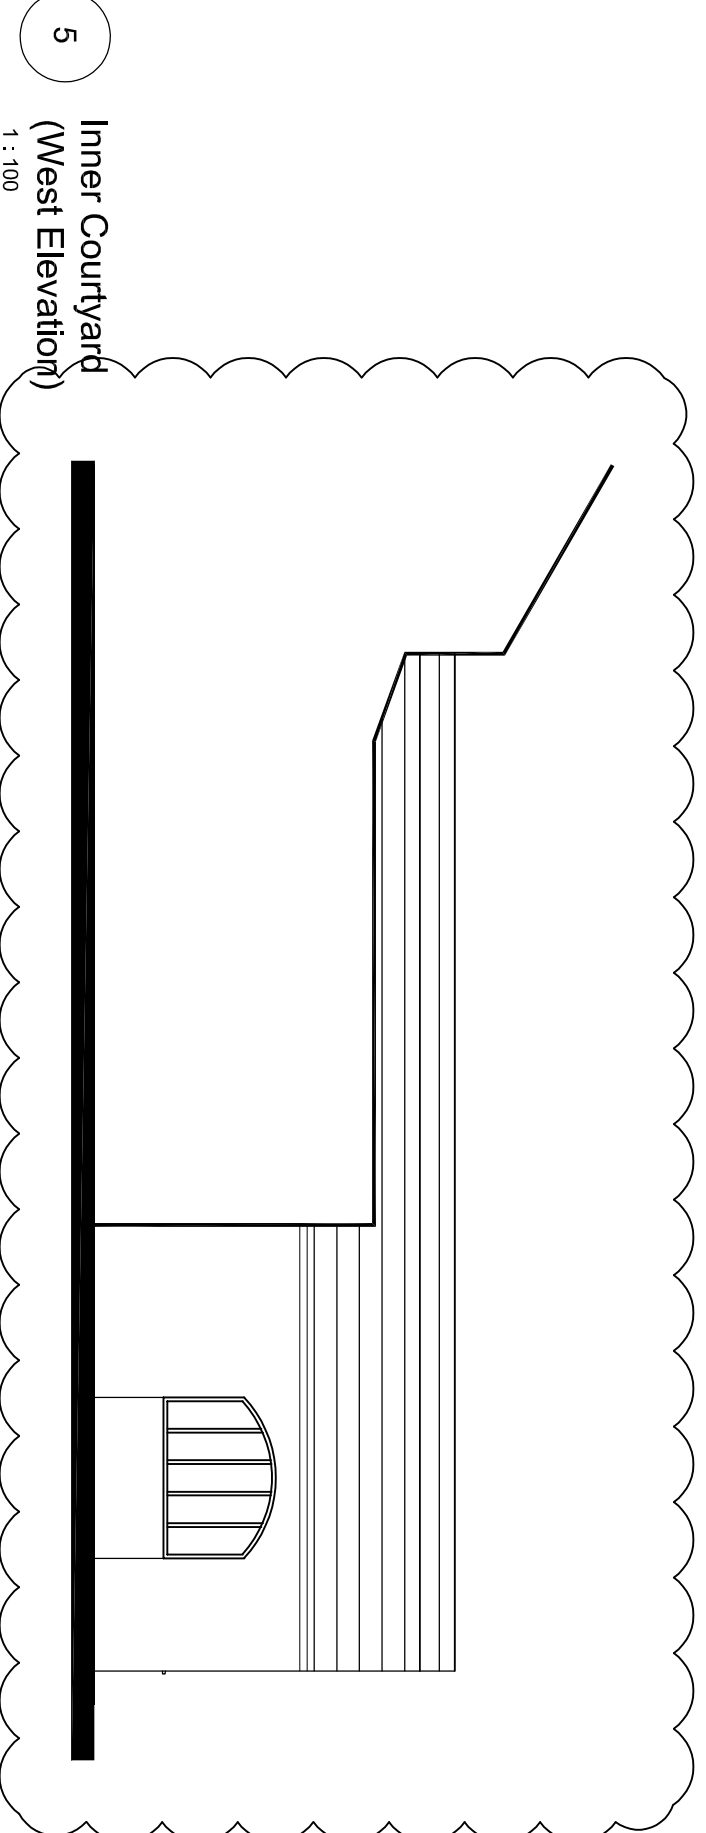

5 Inner Courtyard
(West Elevation)
1 : 100

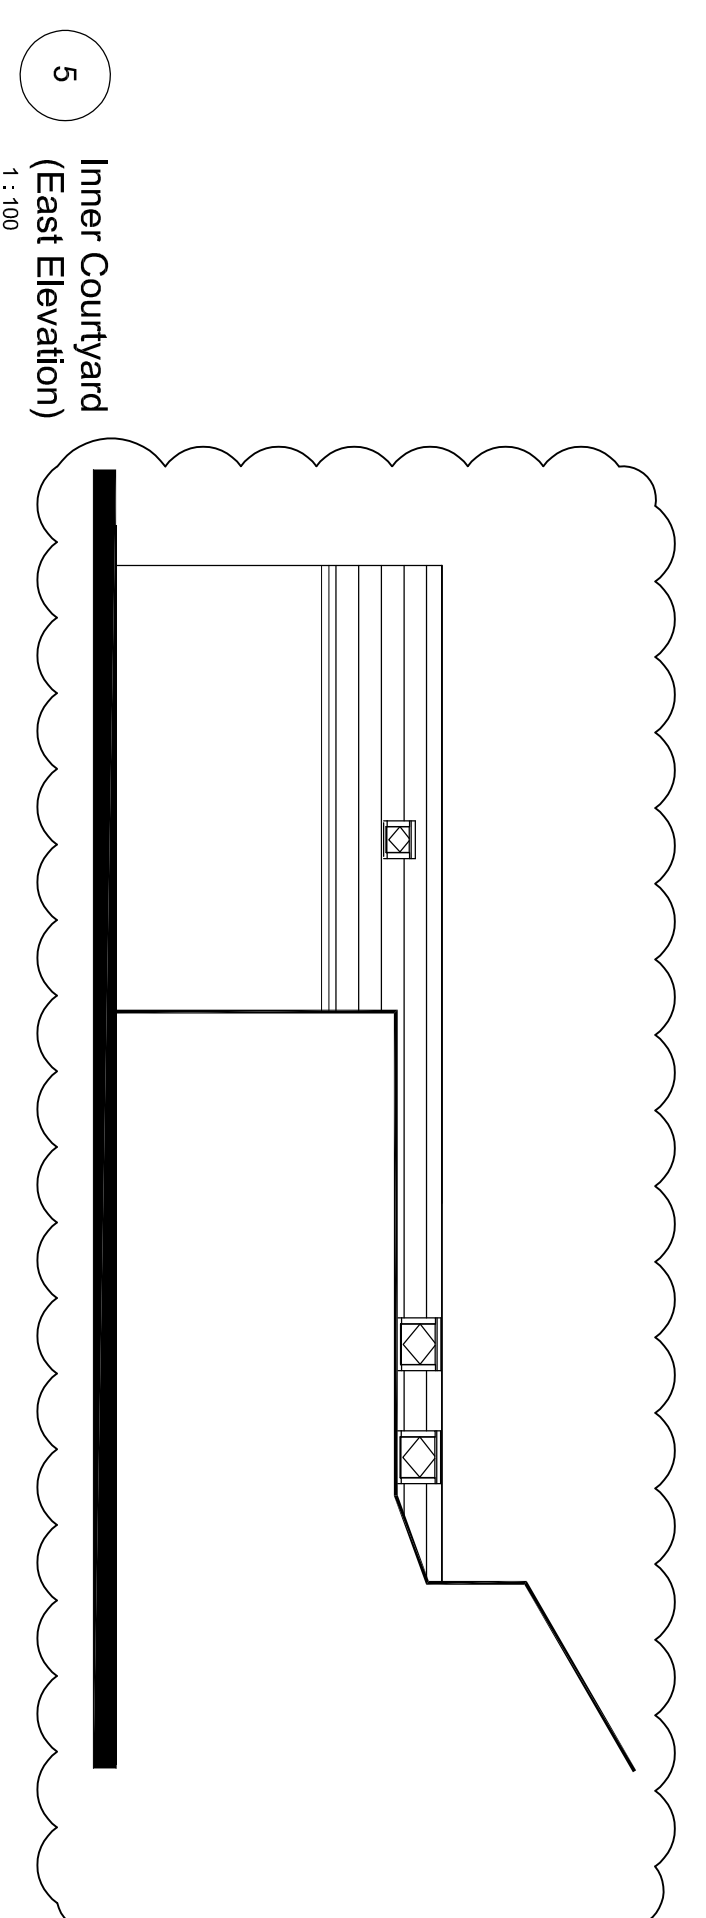

5 Inner Courtyard
(East Elevation)
1 : 100

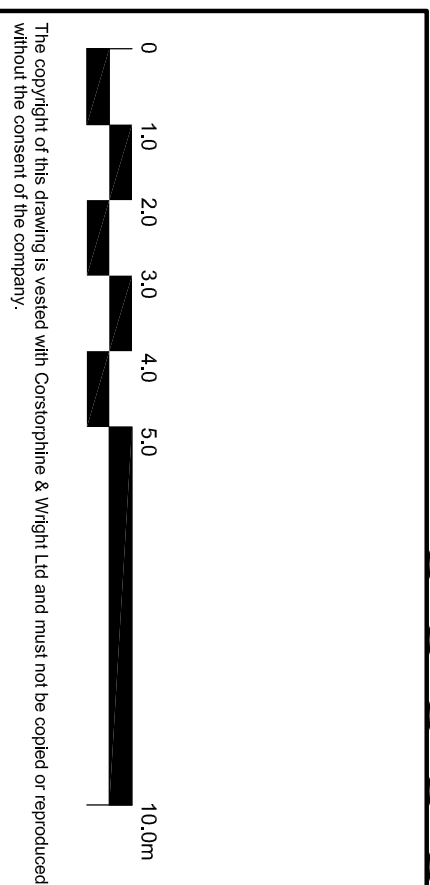

The copyright of this drawing is vested with Corstonplaine & Wright Ltd and must not be copied or reproduced without the consent of the company.

Rev	Description	Date	Dwn.	Chk.
04	Inner Courtyard Elevations Added	11/09/22		
03	Amendments to porch	05/07/22		
02	Amendments to roofs and windows.	05/05/22		
01	Final Issue to client.	25/04/22		
00	Issued to client for initial comment.	10/03/22		

PROPOSED MATERIALS:

- Walls - Extension - Stonework to match existing painted white
- Walls - Entrance Lobby - Render - white to match existing
- Walls - Extension - Natural treated timber cladding
- Windows - Timber double glazed with white frames
- Roof - Extension - Terracotta pan tiles to match existing
- Roof Entrance Lobby - Single Ply membrane - dark grey
- Side Elevation Feature Window - Oak with double glazed units
- Doors - Timber double glazed with white frames
- Rainwater Goods - Black UPVC to match existing.
- Juliet Balcony - Glass with steel frame

Client:
Client

Project:
Killerby Mill

Drawing Title:
Proposed Elevations

Drawing Status:
PLANNING

Drawing No. 0151	Checked	Paper Size A2	Scale 1 : 100	Date 07/03/22	Revision 04
---------------------	---------	------------------	------------------	------------------	----------------