




1
North Elevation
1 : 100

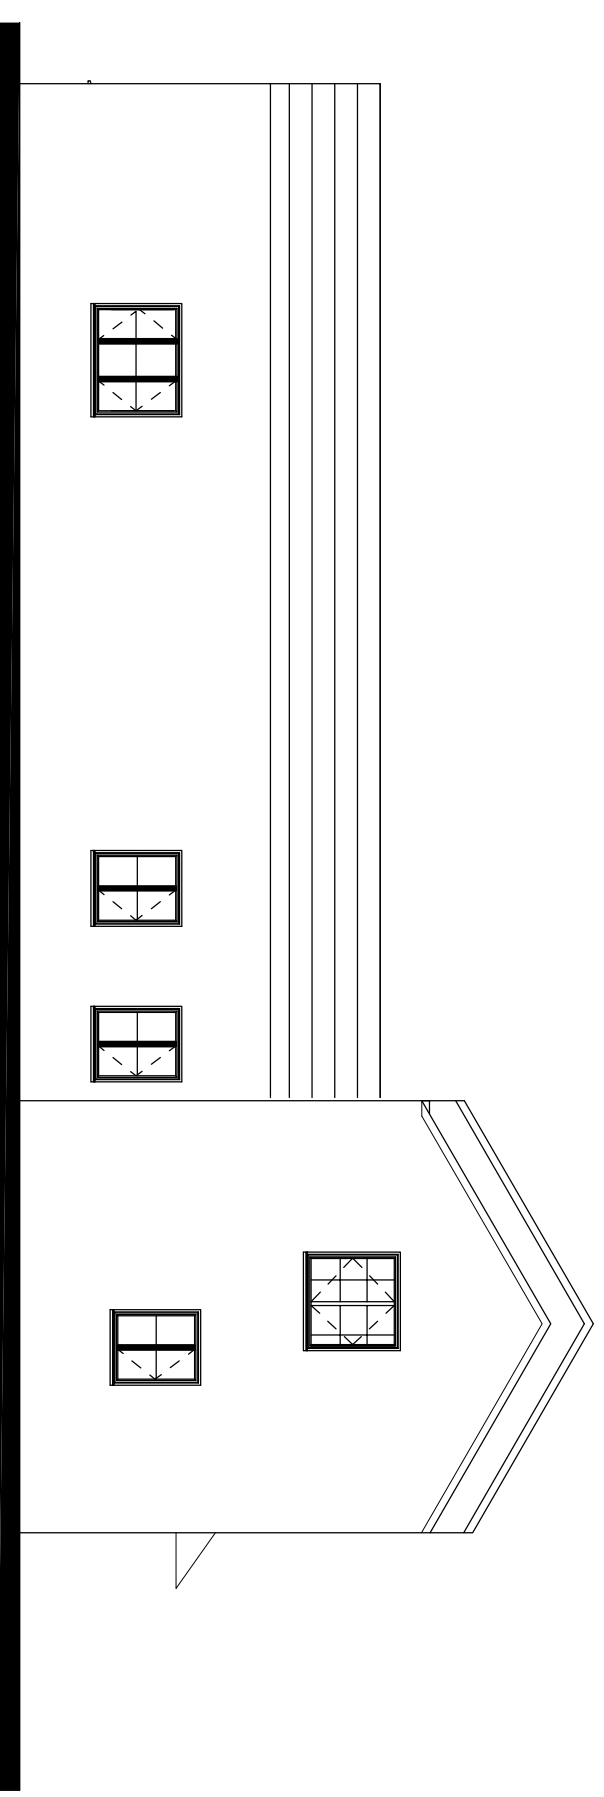


2
East Elevation
1 : 100

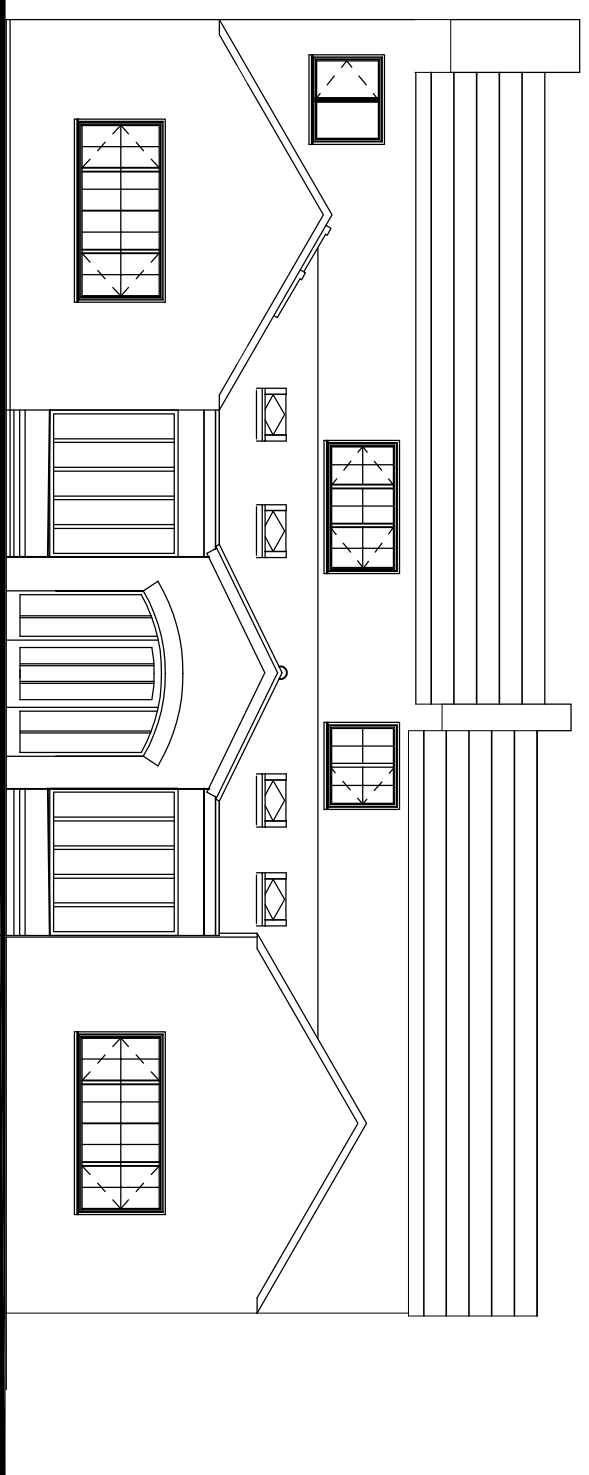


3
South Elevation
1 : 100

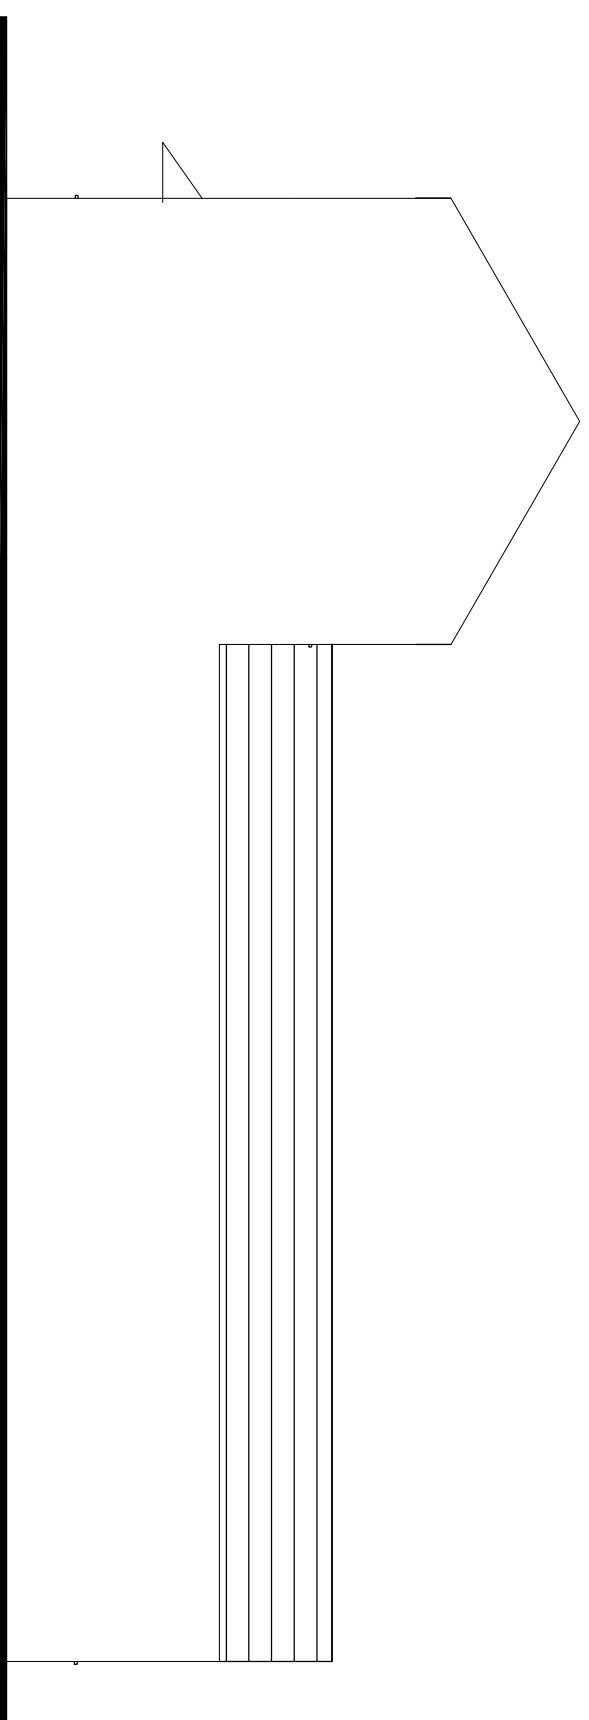

4
West Elevation
1 : 100

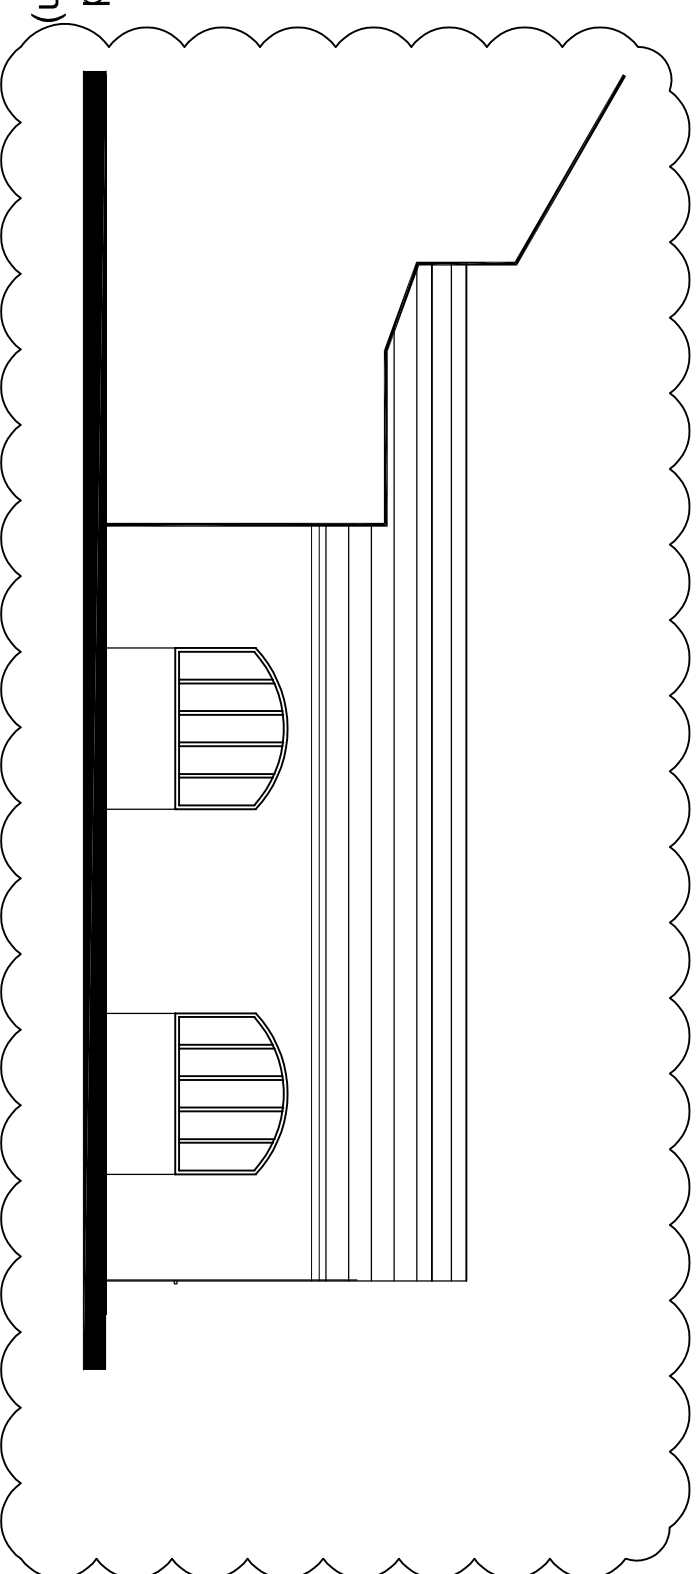

5
Inner Courtyard
(West Elevation)
1 : 100

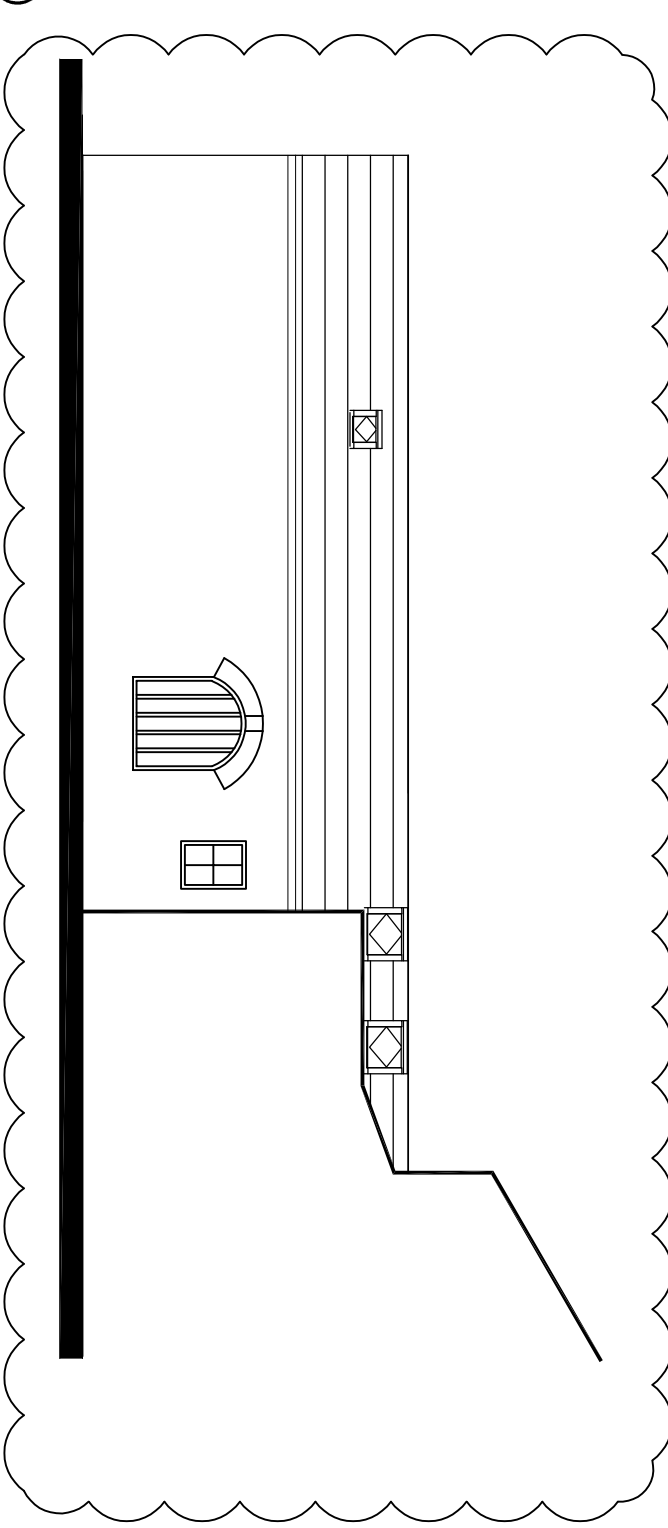

5
Inner Courtyard
(East Elevation)
1 : 100



The copyright of this drawing is vested with Corstonplaine & Wright Ltd and must not be copied or reproduced without the consent of the company.

Rev.	Description	Date	Drw.	CHK.
01	Inner Courtyard Elevations Added	11.09.22	Drw.	CHK.

Client
Client

Project: Killerby Mill	
Drawing Title: Existing Elevations -	
Drawing Status: PLANNING	
Drawing No. 0150	Revision 01
Checked	Paper Size
A2	A2
Scale	Date
1 : 100	07/03/22