




Existing Ground Floor Plan

1 : 100

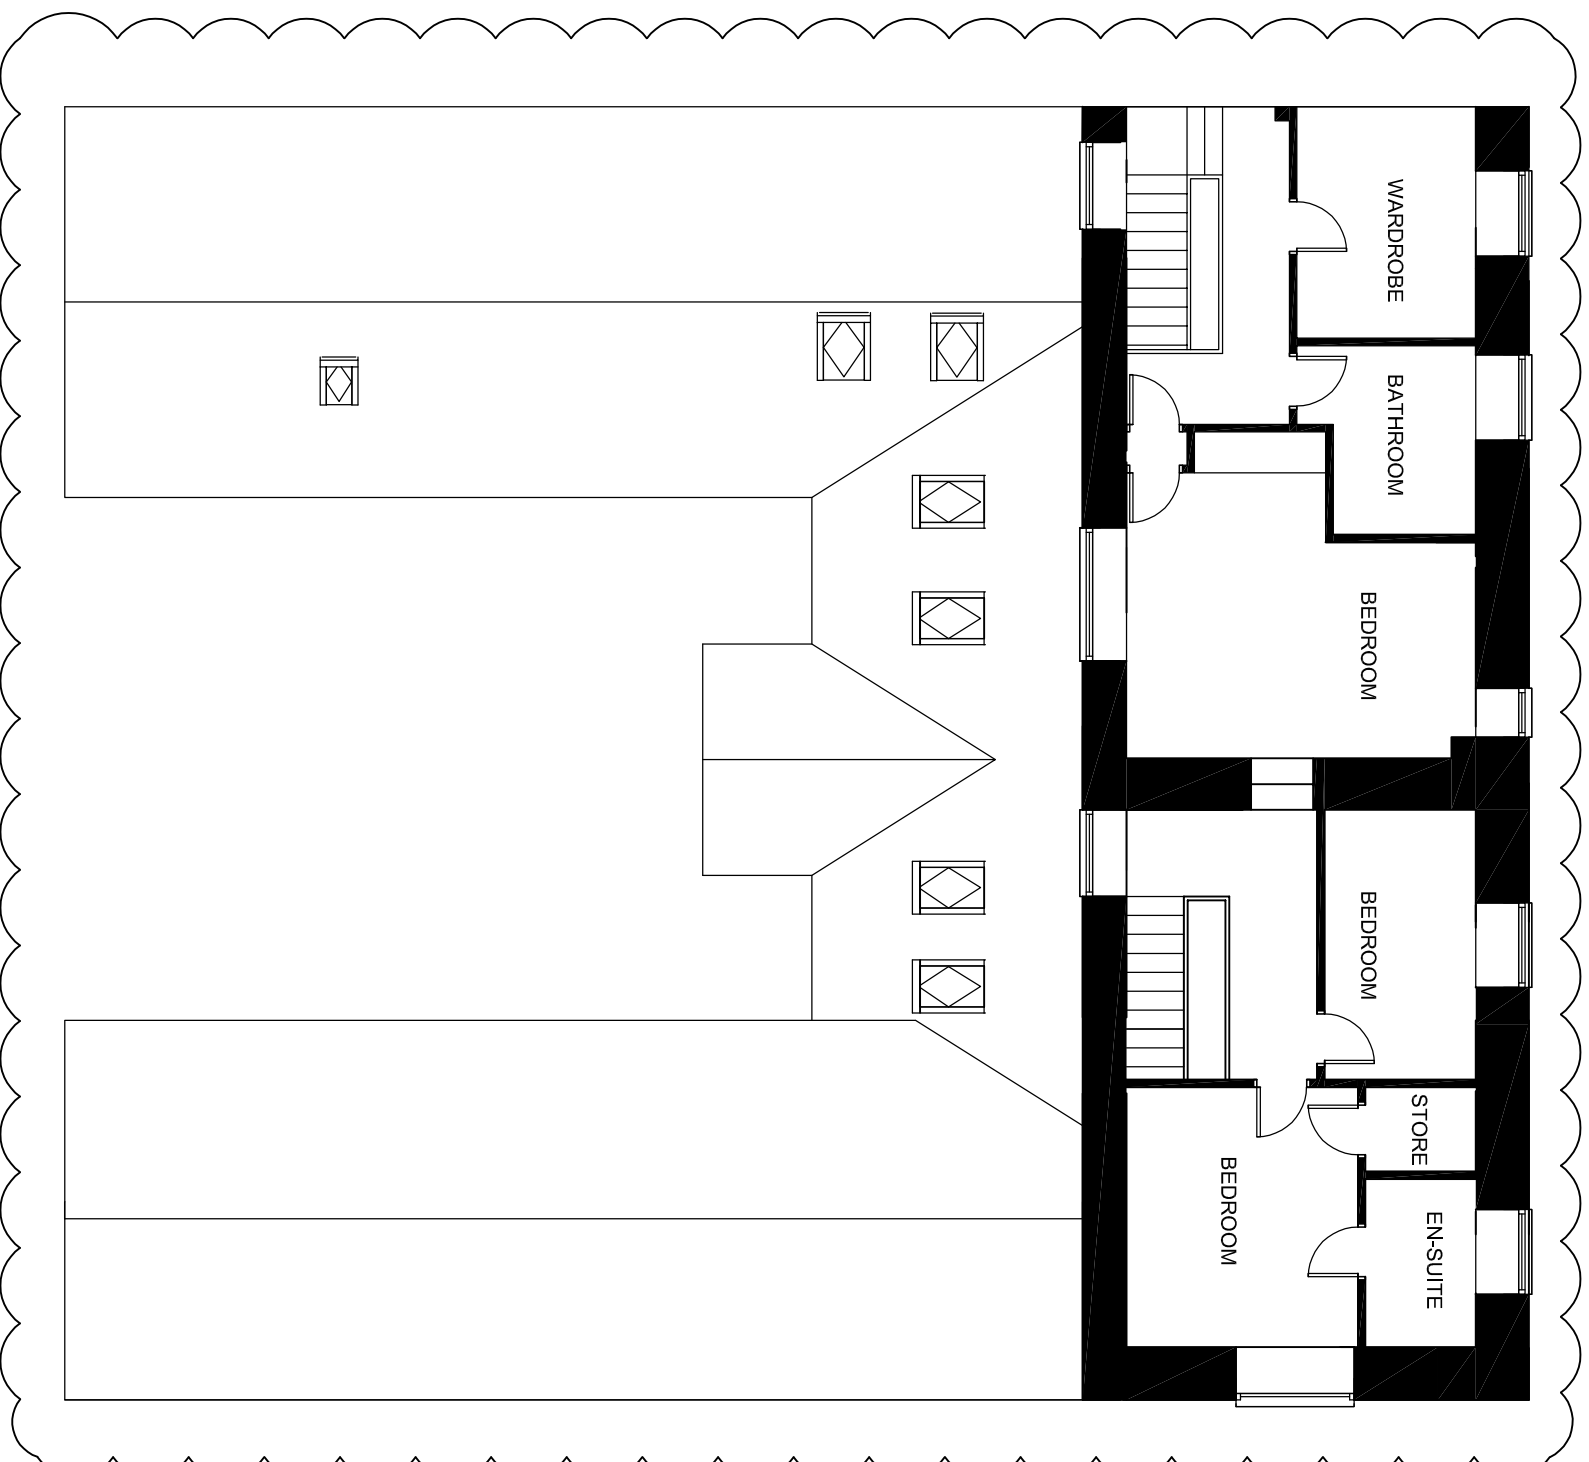

Existing First Floor Plan

1 : 100

The copyright of this drawing is vested with Christopher & Wright Ltd and must not be copied or reproduced without the consent of the company.

01	Existing First Floor Plan Added	11.09.22		
Rev.	Description	Date	Dwn.	Chk.

Client		Drawing No.		Revision	
Client		0101		01	
Project		Drawing Title		Date	
Killierby Mill		Existing Ground & First Floor Plan		07/03/22	
Drawing Status		Drawn		Checked	
PLANNING		A3		Scale	
		1 : 100		Date	