


**Disclaimer Note:**  
 Adjacent properties and boundaries are shown for illustrative purposes only and have not been surveyed unless otherwise stated.  
 All dimensions should be checked by the Contractor before commencing works on site, and prior to ordering materials, and fixtures and fittings.  
 Do not scale from this drawing.  
 No deviation from this drawing will be permitted without the prior written consent of SJM Projects.  
 The copyright of this drawing remains with SJM Projects and may not be reproduced in any form without written consent.  
 All works below ground level is shown provisionally. It is the responsibility for establishing the soil and sub-soil conditions of the contractor.  
 Existing dimensions have been taken from SJM Surveys survey unless otherwise stated. Existing wall thicknesses are assumed as an intrusive survey was not carried out.  
 The drawings and specifications represent a proposed building regulation compliant scheme, and do not indicate the method or means of construction. This is NOT a full specification of materials, finishes or construction methods to be employed in this project. The contractor shall supervise and direct the work and shall be solely responsible for all construction means, methods, procedures, technologies, and materials.  
 Inspection of ground conditions is essential prior to work commencing. Reassessment is essential when the ground conditions are apparent, and redesign may be necessary in the light of soil conditions found.  
 Any discrepancies shall be brought to the attention of SJM Projects immediately.  
 Generally all works to be in accordance with building regulations approved documents, NHBC, relevant codes of practice and British Standards.

**Construction (Design and Management) Regulations 2015:**  
 CDM 2015 apply when more than one contractor is operating on site. Commonly all Principal Contractors employ multiple sub-contractors, and so most projects need to comply.  
 The details upon this drawing have been prepared on the undertaking that the contractor is competent to carry out such works utilising traditional details and construction methodology. Should this not be the case the contractor's issues are to be brought to the attention of the designer immediately.  
 Unless otherwise stated within our terms and conditions of business the client duties on domestic projects will be undertaken by the contractor.


**Legends and Keys:**  
**Proposed Materials:**  
 1.1 Flat Roof: 2 layers of Felt, with Metal ridge flashing  
 1.2 Pitched Roof: Clay Roof tile to match existing  
 2.1 External Wall: Brickwork to match existing

**Plan Notes:**  
 SVP = Soil Vent Pipe  
 RWP = Rainwater Pipe  
 VP = Vent pipe only  
 SS = Inverted Sub Stack  
 ADV = Automatic Opening Vent  
 ES = Fire Escape Window  
 TG = Toughened Glass (all windows within 800mm of floor level)  
 OG = Obscure Glazing  
 RS = Surface mounted restrictions (fitted to prevent opening more than 100mm)


**Legend:**  
 - Wall/Items removed  
 - proposed structure  
 - existing structure

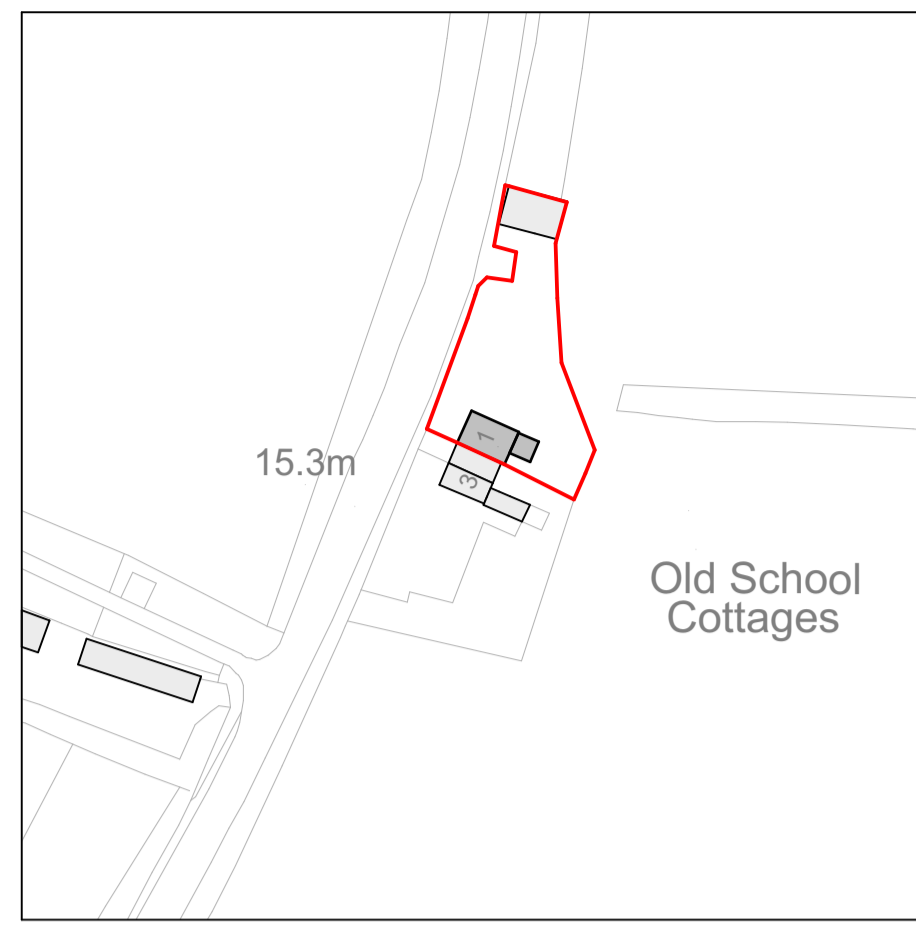


1 Location Plan 1:1250

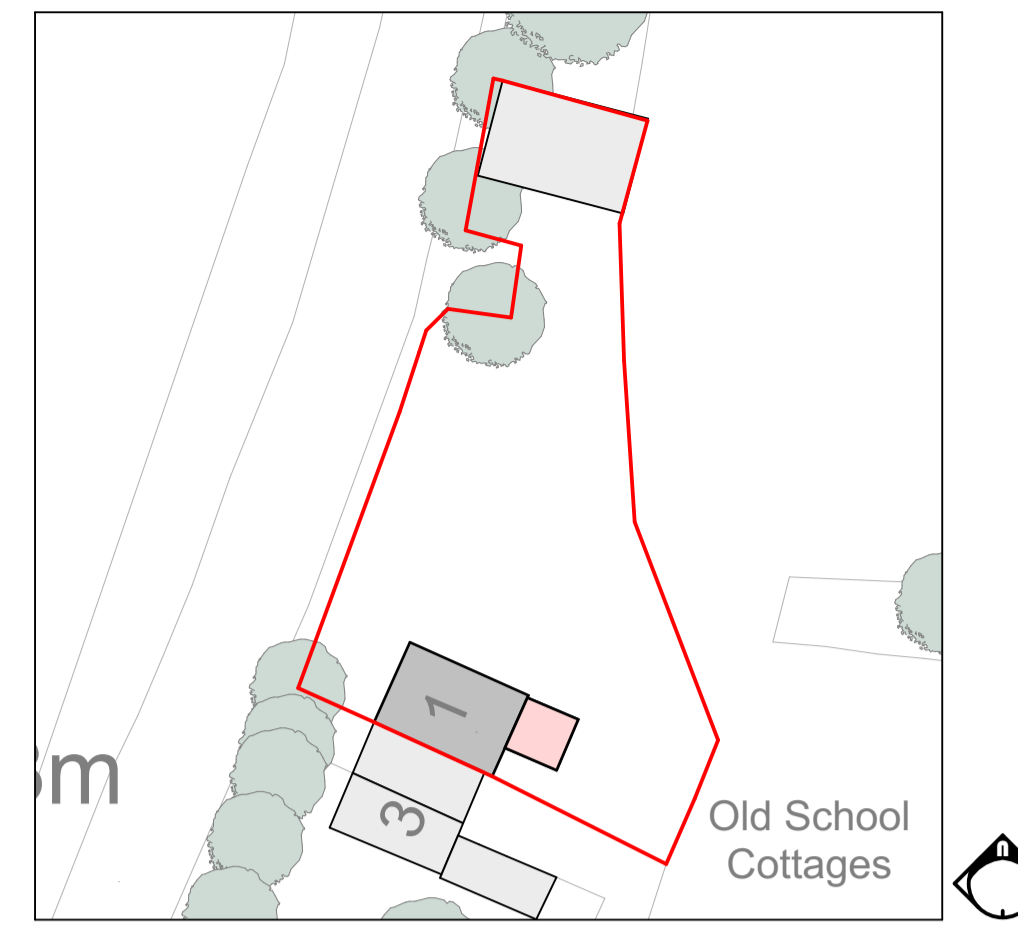


2 Block Plan - Existing 1:500

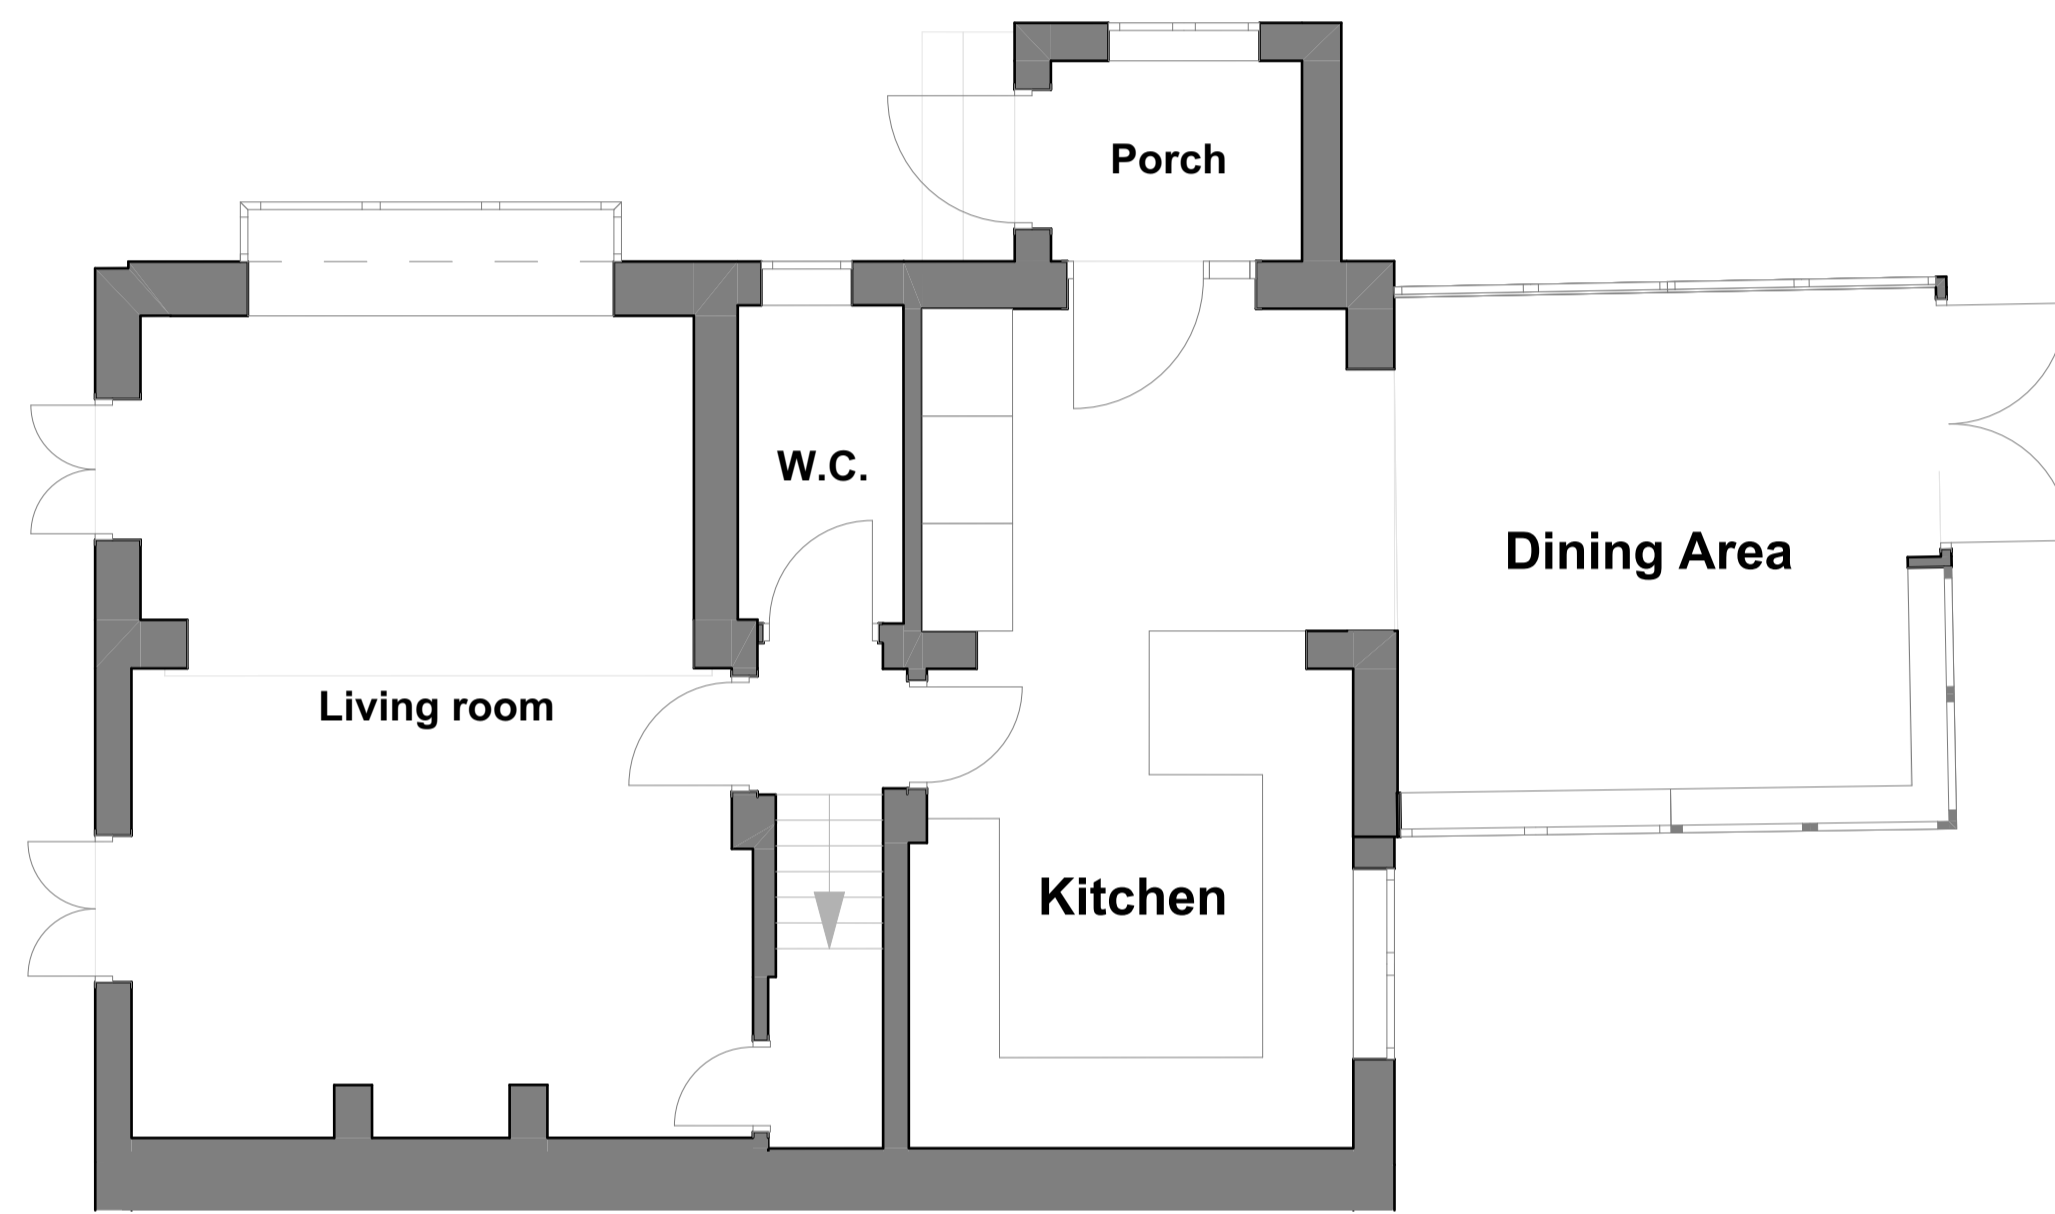


3 Ground Floor 1:50

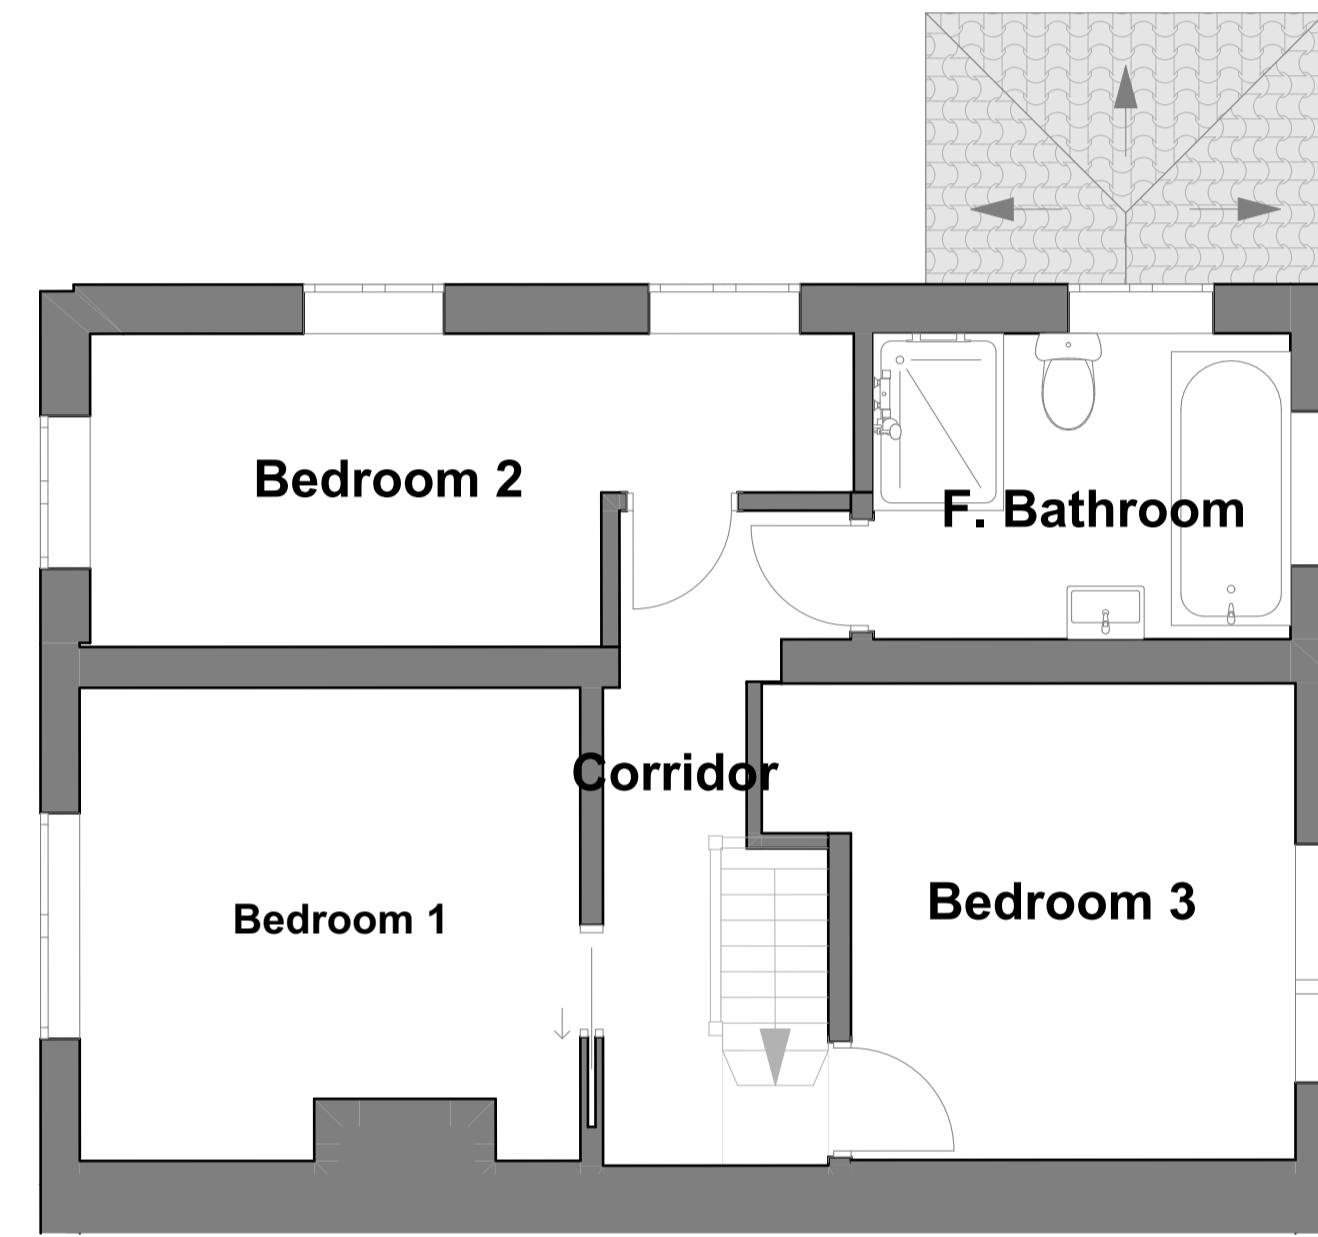

4 First Floor 1:50

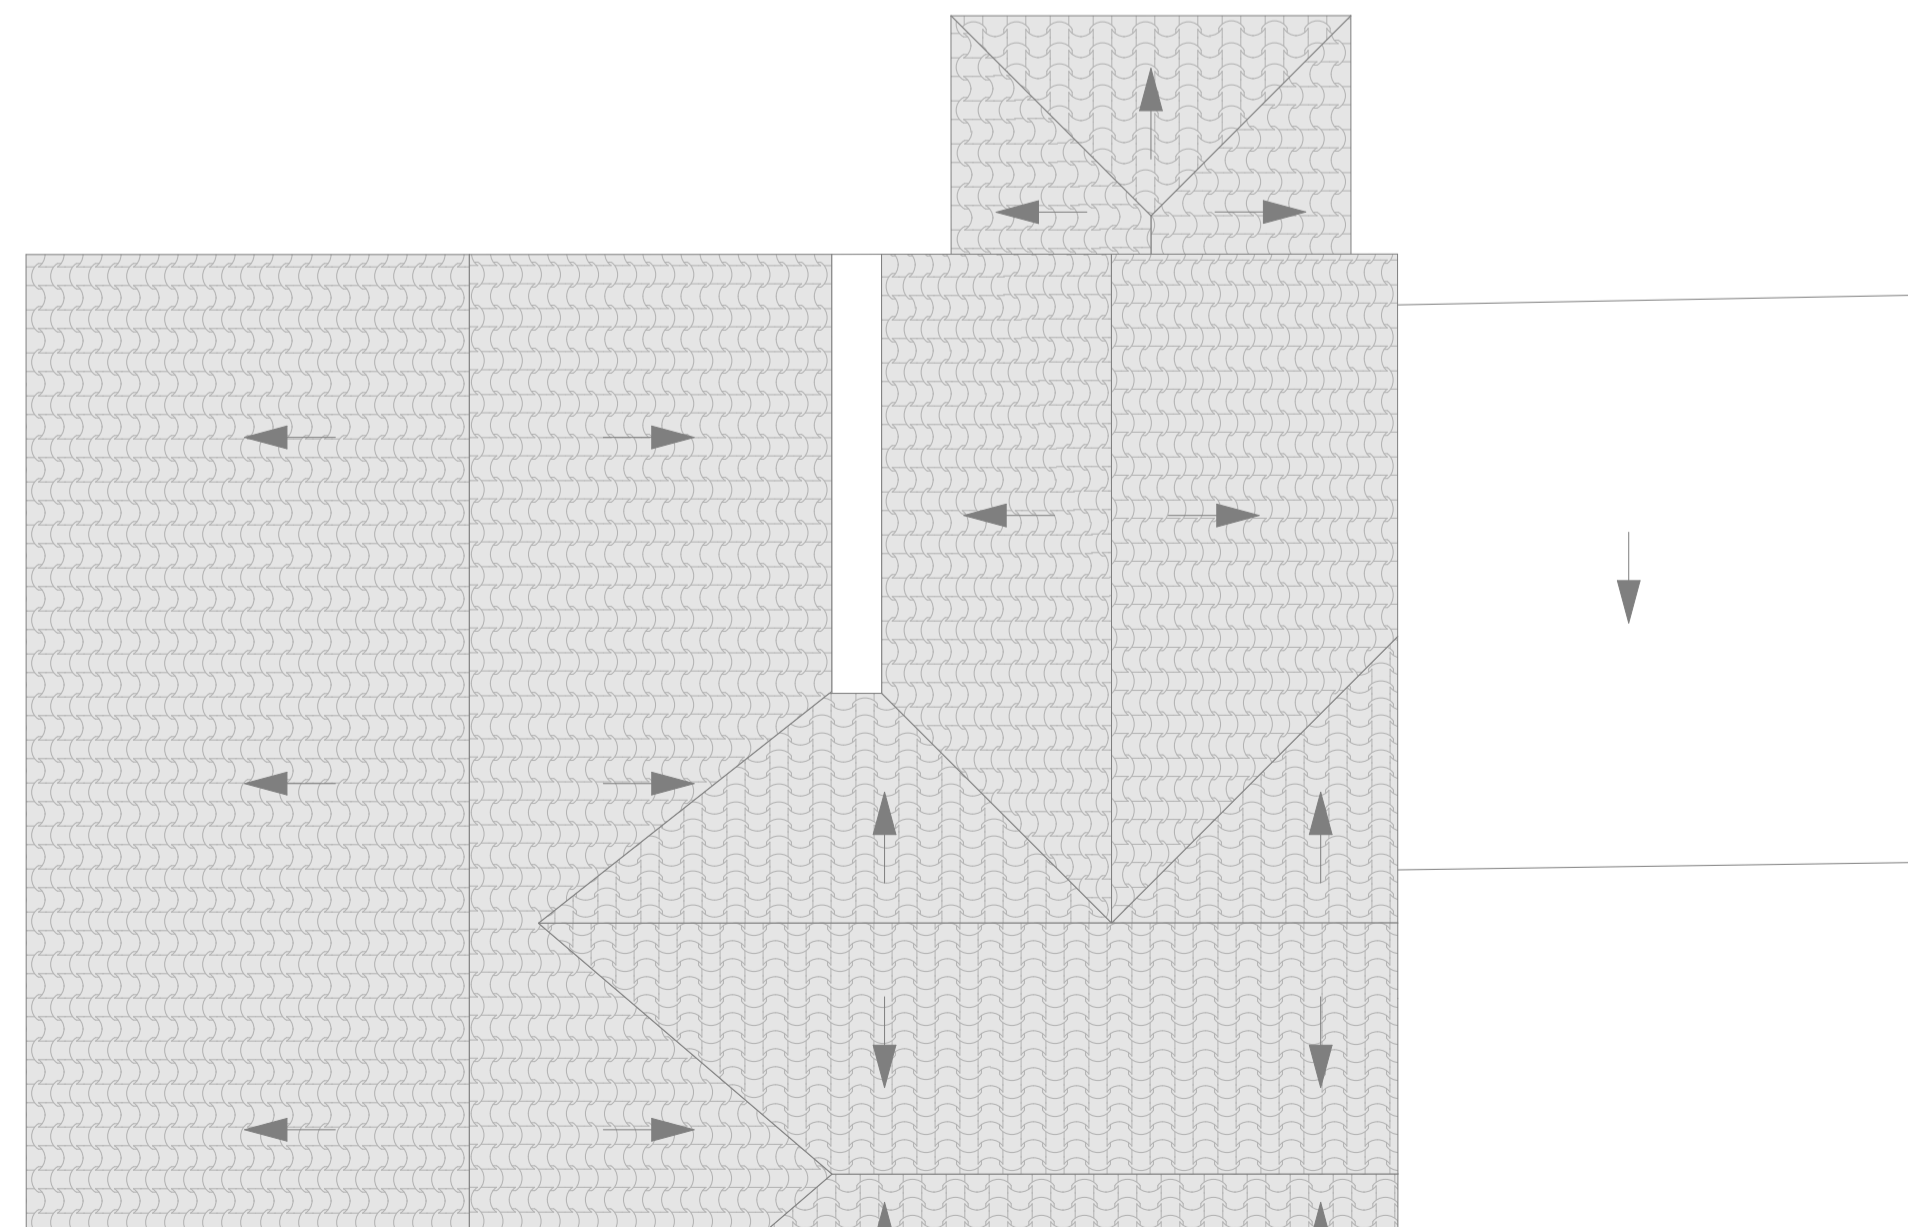

5 Roof 1:50

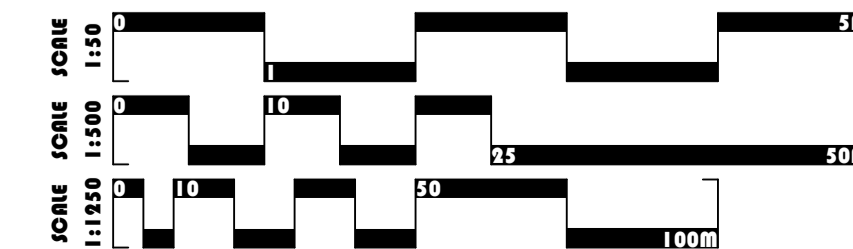

ReVID	Change Name	Date

Status **Planning**

**SJM PROJECTS**  
 The Old Granary, Strettle Farm, Snoll Hatch Road,  
 East Peckham, Tonbridge, Kent, TN12 5EE  
 T. 01892 882288 E. enquiries@sjmprojects.com  
 www.sjmprojects.com

Client **Mrs Sarah Godsalve**

Site Address **1 Old School Cottages, Maidstone Road  
 Nettlestead  
 Kent  
 ME18 5HD**

Drawing Title **Existing Building - Location, Block Plan and Floor Plans**

Scale 1:1250, 1:500, 1:50 @ A1	Date 07 September 2022	Drawn RM
Drawing N° 2021-085-0002.1	Rev	

THE COPYRIGHT IN THIS DOCUMENT AND DESIGN IS CONFIDENTIAL TO AND THE PROPERTY OF SJM PROJECTS.