



Existing East Elevation
(1:100 scale)

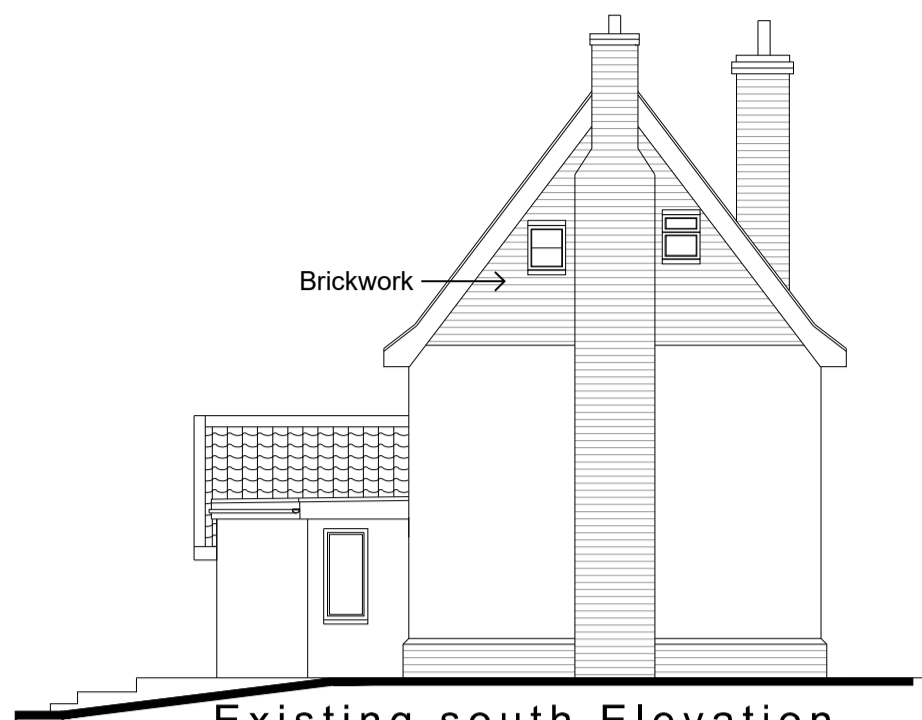

Existing south Elevation
(1:100 scale)




Proposed East Elevation
(1:100 scale)

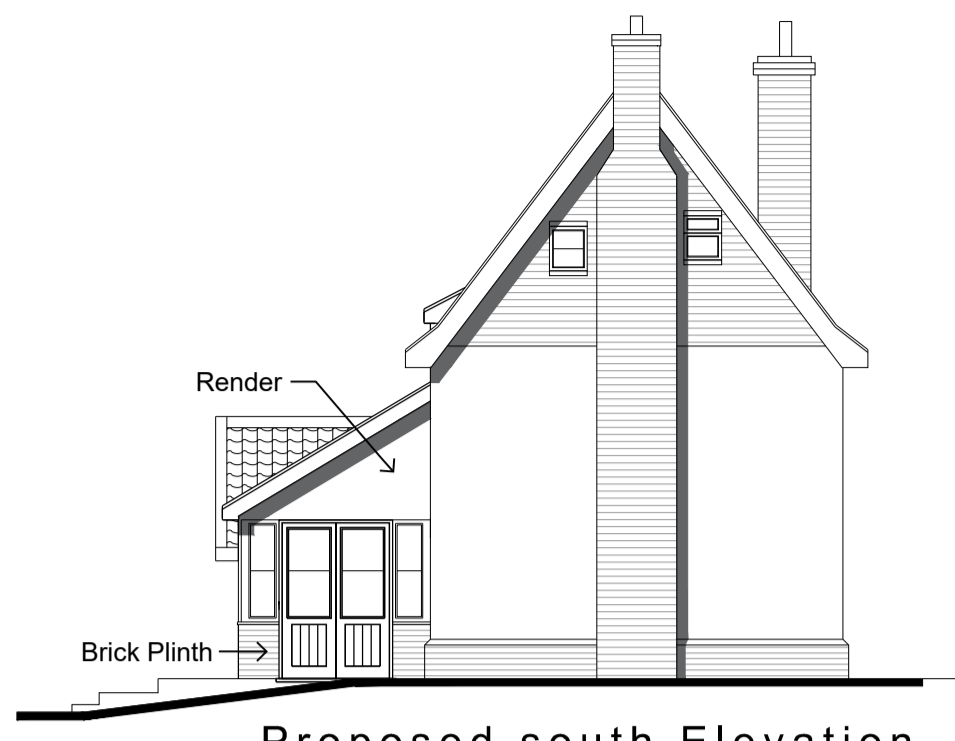

Proposed south Elevation
(1:100 scale)




Existing West Elevation
(1:100 scale)

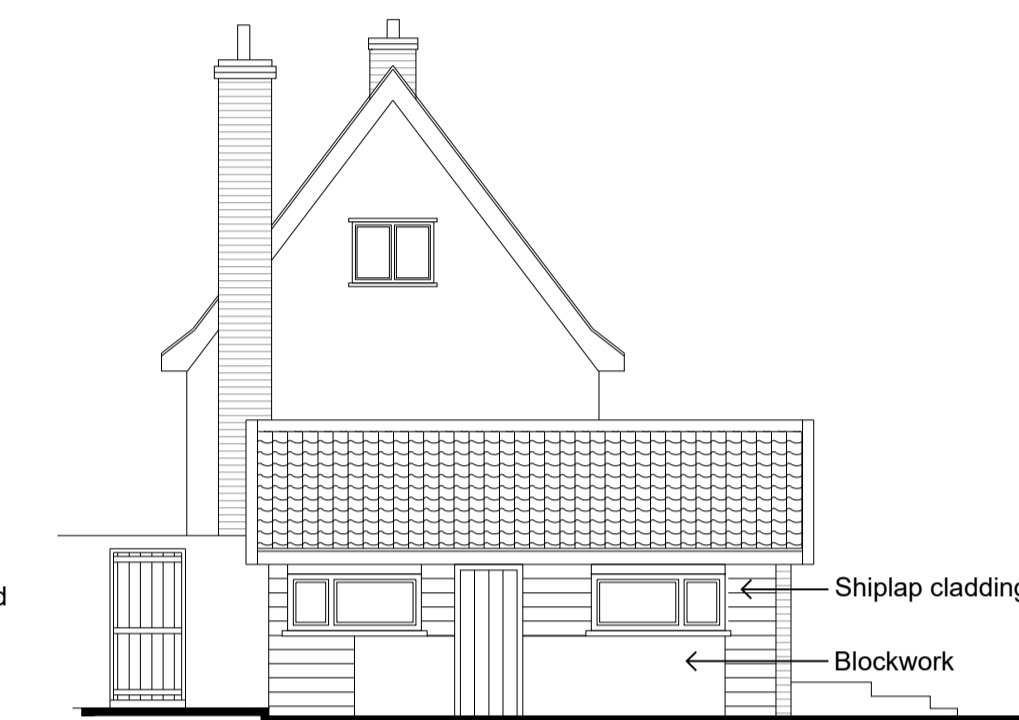


Existing North Elevation
(1:100 scale)




Proposed West Elevation
(1:100 scale)

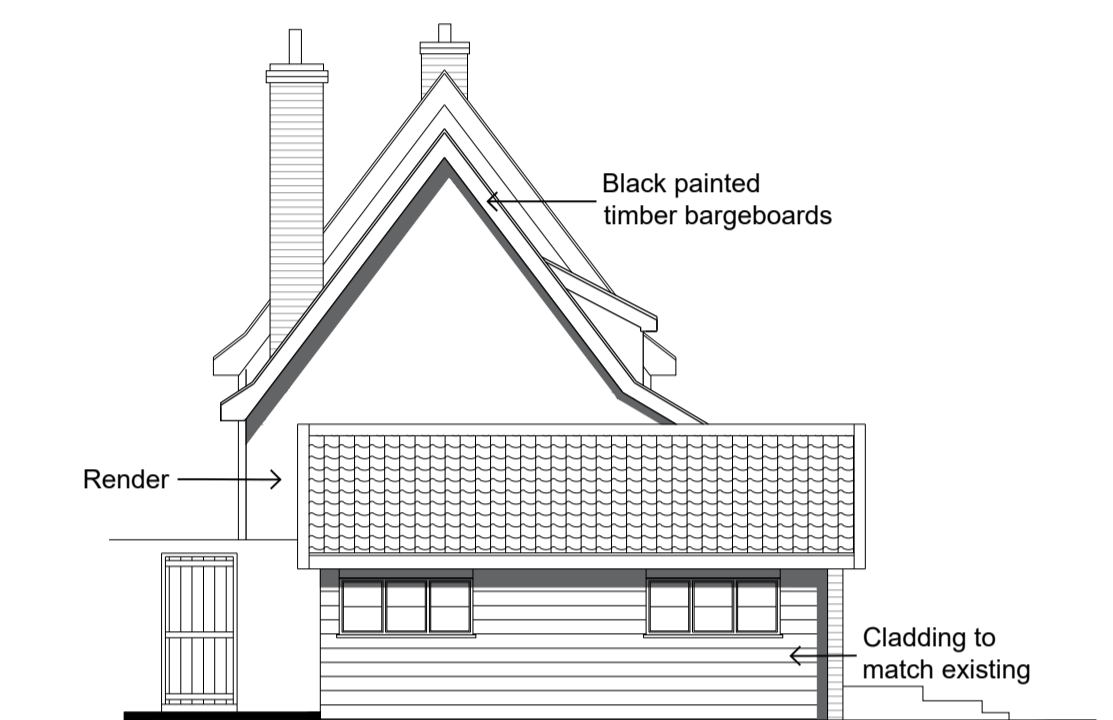


Proposed North Elevation
(1:100 scale)

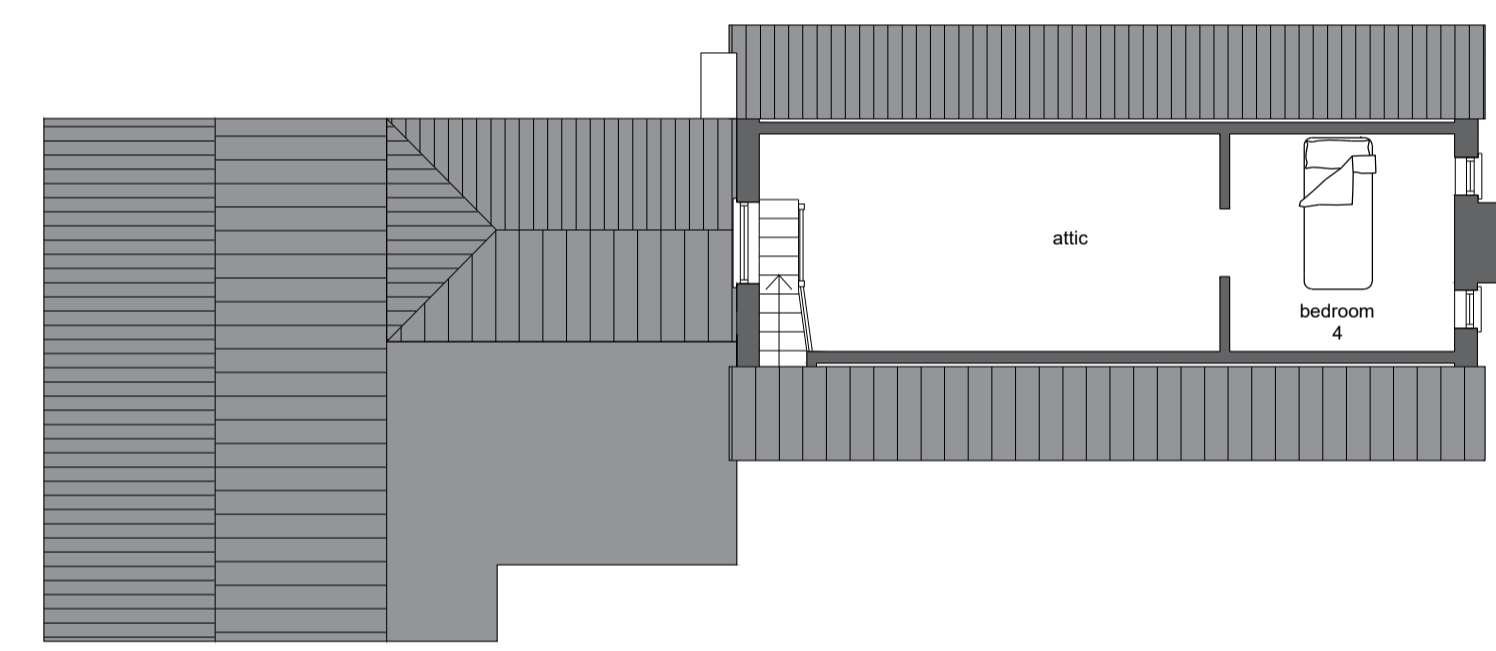


Existing Second Floor
(1:100 scale)

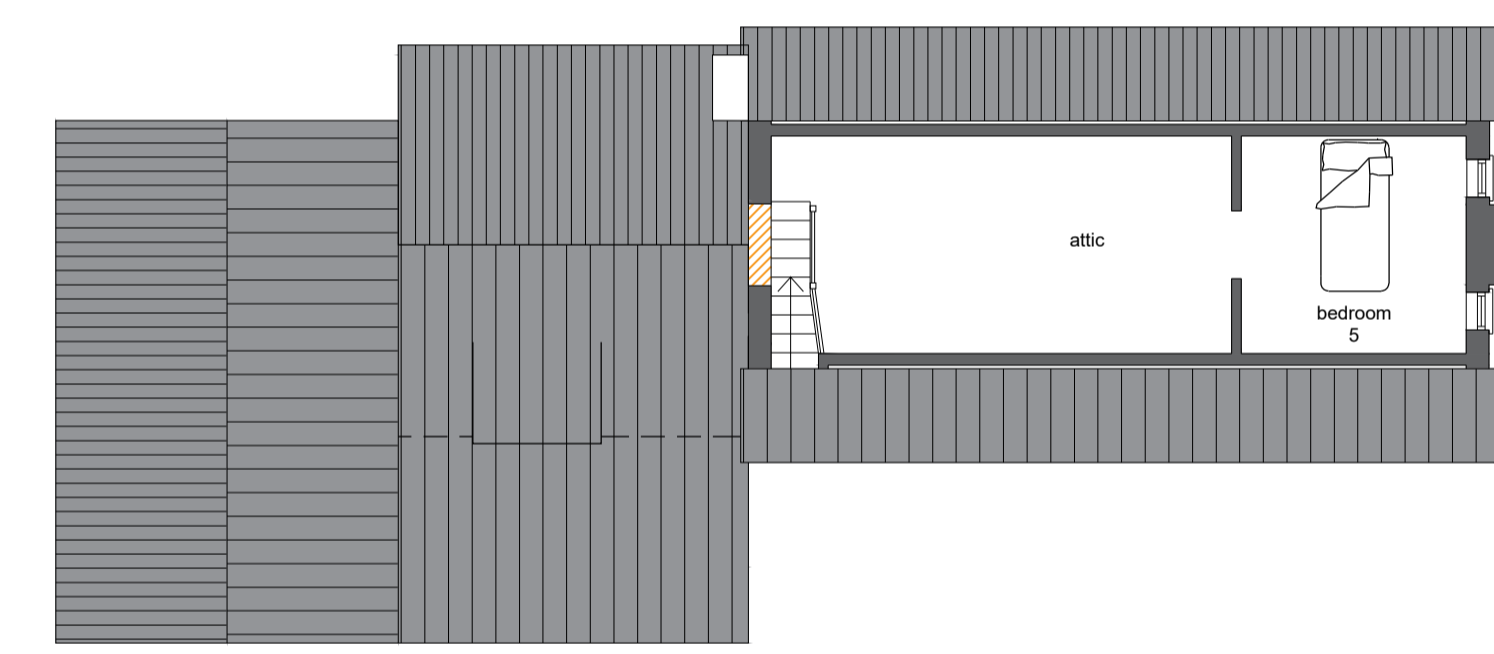


Proposed Second Floor
(1:100 scale)

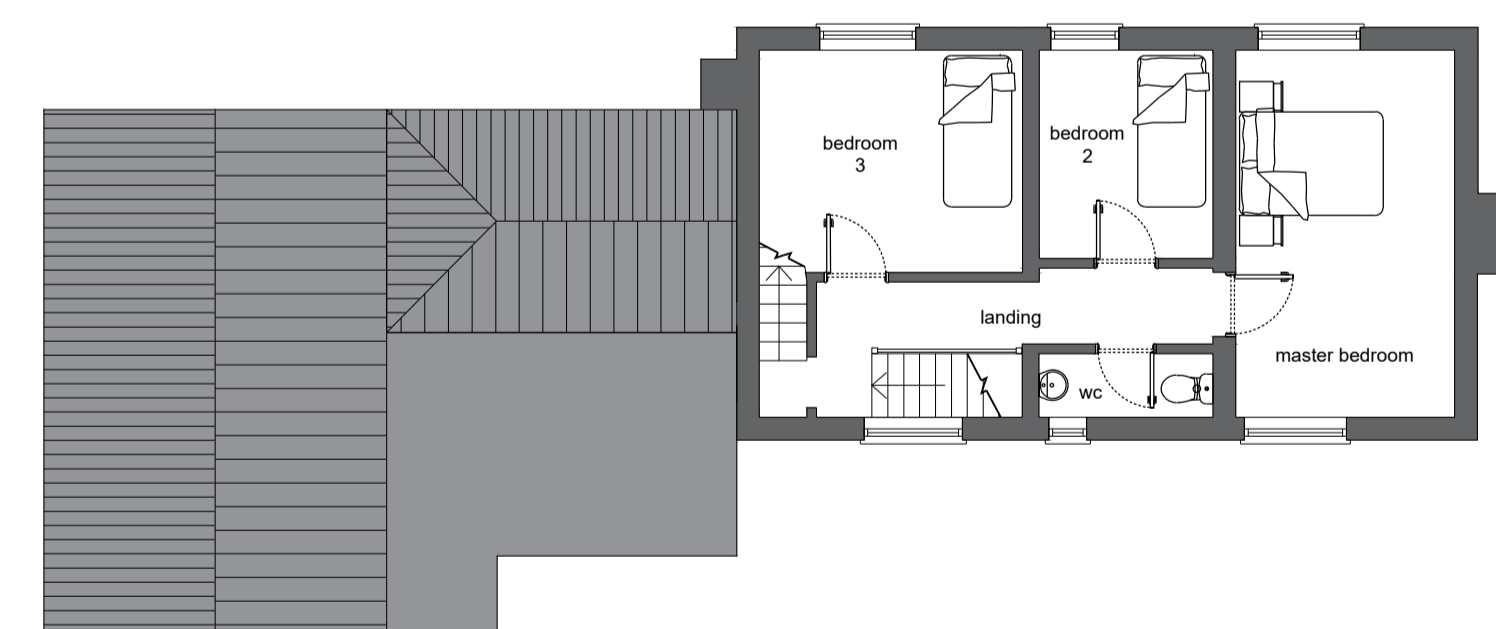


Existing First Floor
(1:100 scale)

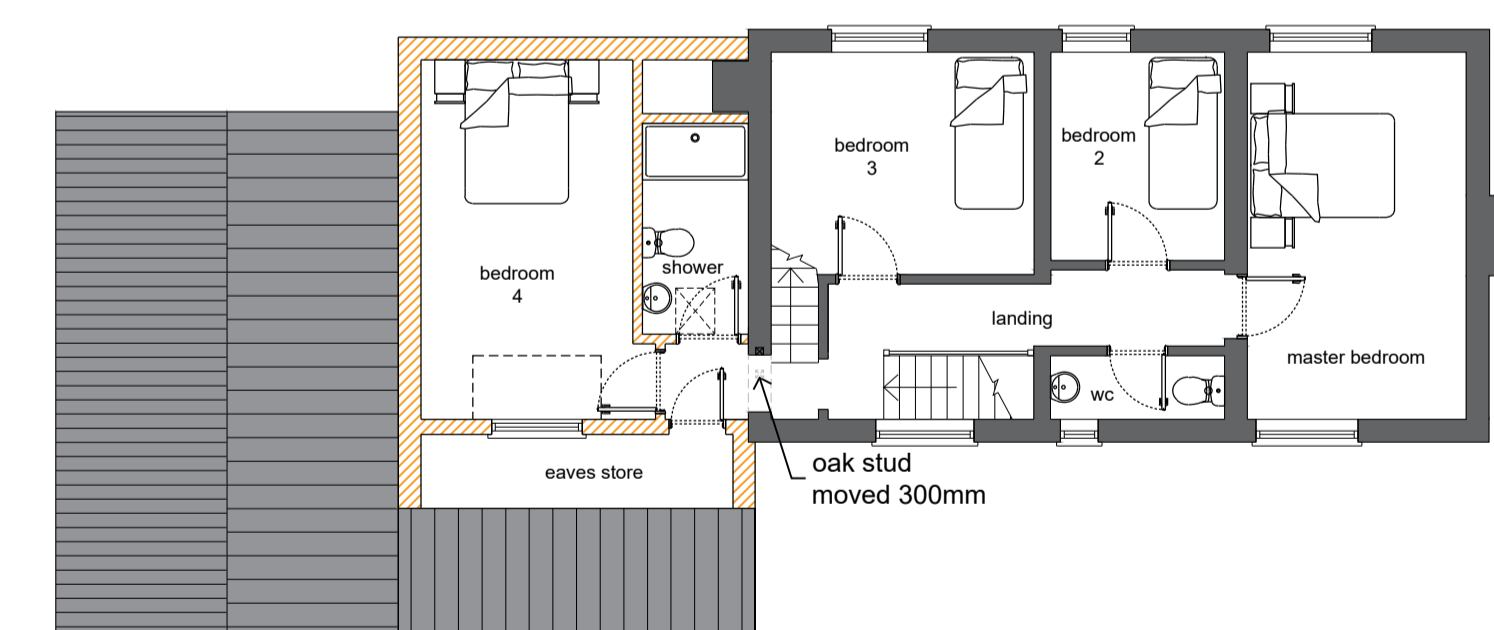


Proposed First Floor
(1:100 scale)

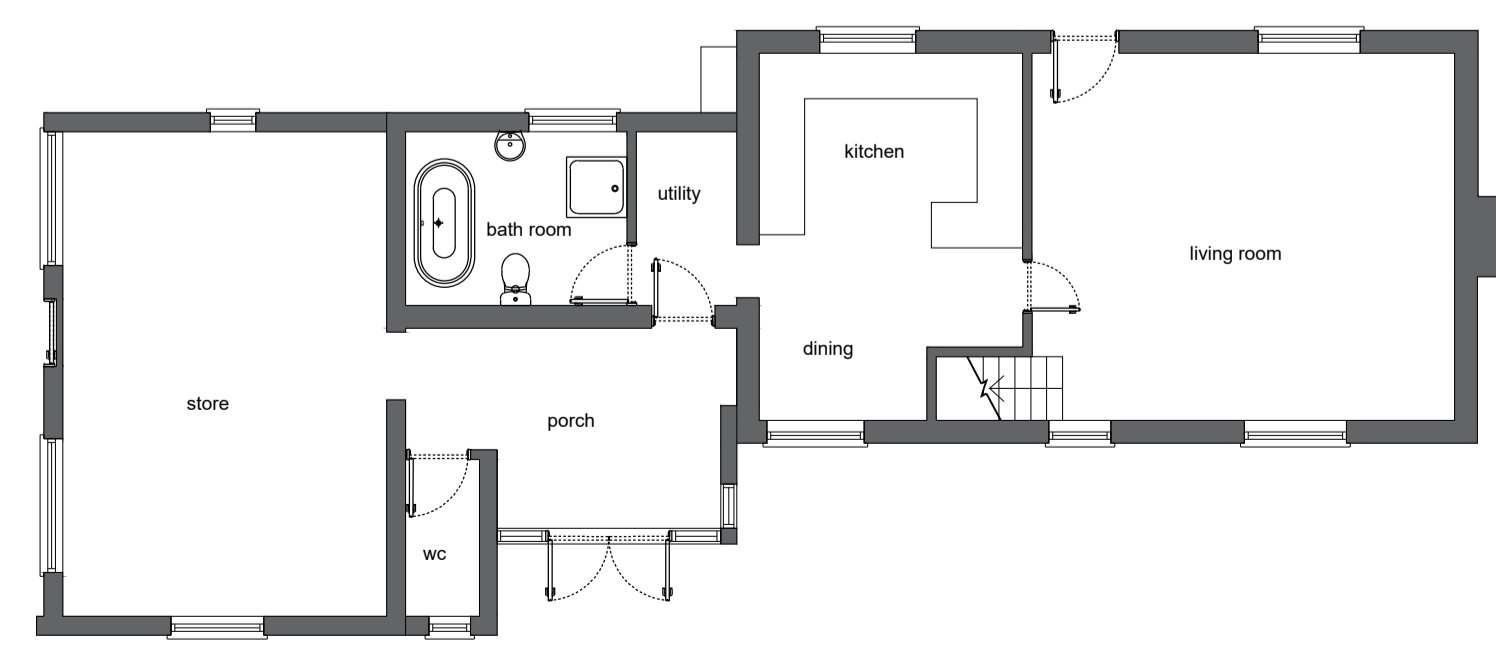

Existing Ground Floor
(1:100 scale)

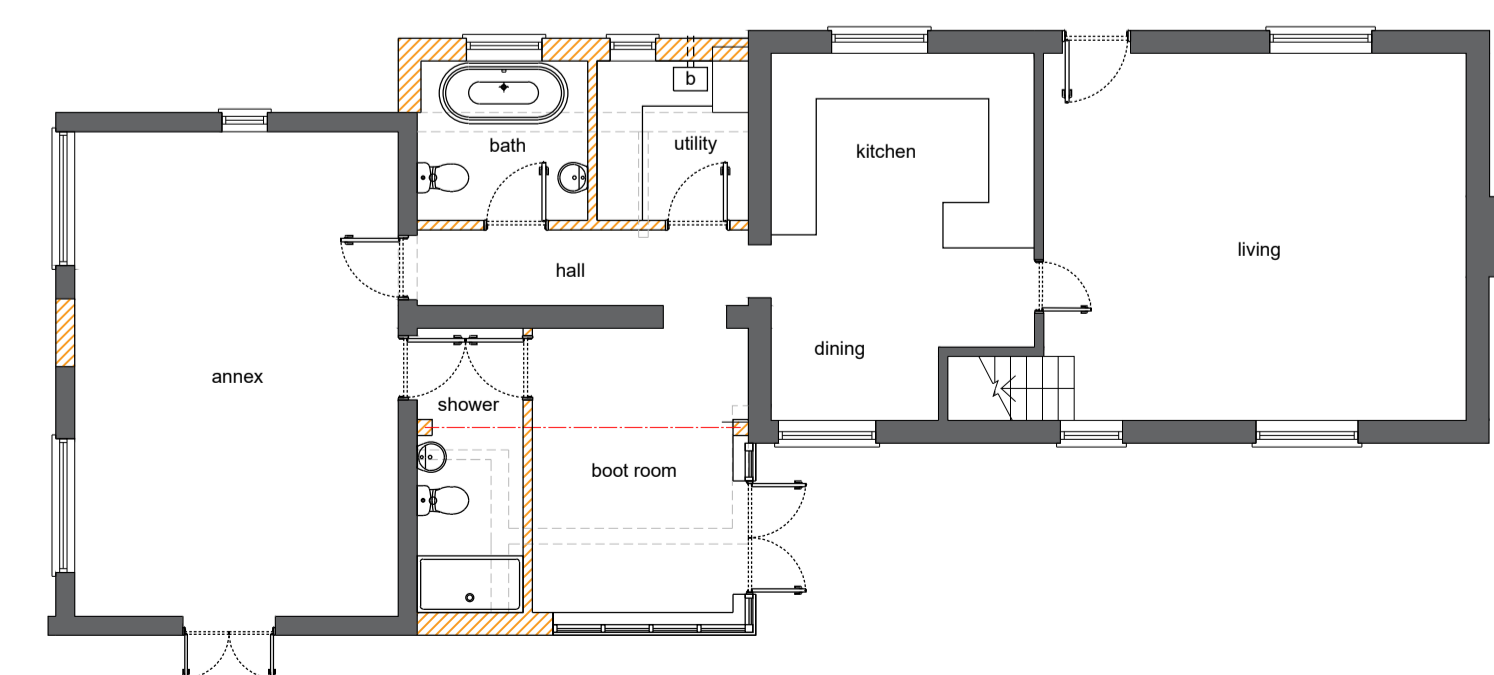

Proposed Ground Floor
(1:100 scale)

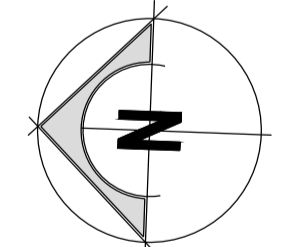

Drawing Legend:
 - Existing walls
 - Demolition
 - New walls
 - Beam / Lintel over

GENERAL NOTES:
 UNLESS NOTED OTHERWISE:
 1. This drawing is to be read in conjunction with all relevant drawings, details, sketches, reports, calculations and specifications

B	23-01-20	2nd. rear skylights omitted	TK
A	03-01-20	Shower room skylight relocated to rear elevation	TK
0	05-12-19	First Issue - PLANNING	TK
Rev	Date:	Description:	By:

ASHLEY LARGENT ASSOCIATES LTD
 BUILDING DESIGN AND CONSULTING ENGINEERS
 THE STUDIO, FAIR GREEN, DISS, NORFOLK, IP22 4BG
 DESIGN@ALTD.CO.UK
 01379 658606

Client: **Mr & Mrs Klass**

Project: **Extension and Alterations to Greenlands Farm, Hoxne Rd, Denham, Eye, IP21 5DN**

Drawing Title: **Existing and Proposed Floor Plans and Elevations**

Drawn: **Tom Kerry** Checked: _____
 Scale: **1:100 (A1)** Date: **December 2019**

Job No: **E056 / 003** Drawing No: _____ Rev: **/ B**