




FRONT ELEVATION
SOUTH WEST

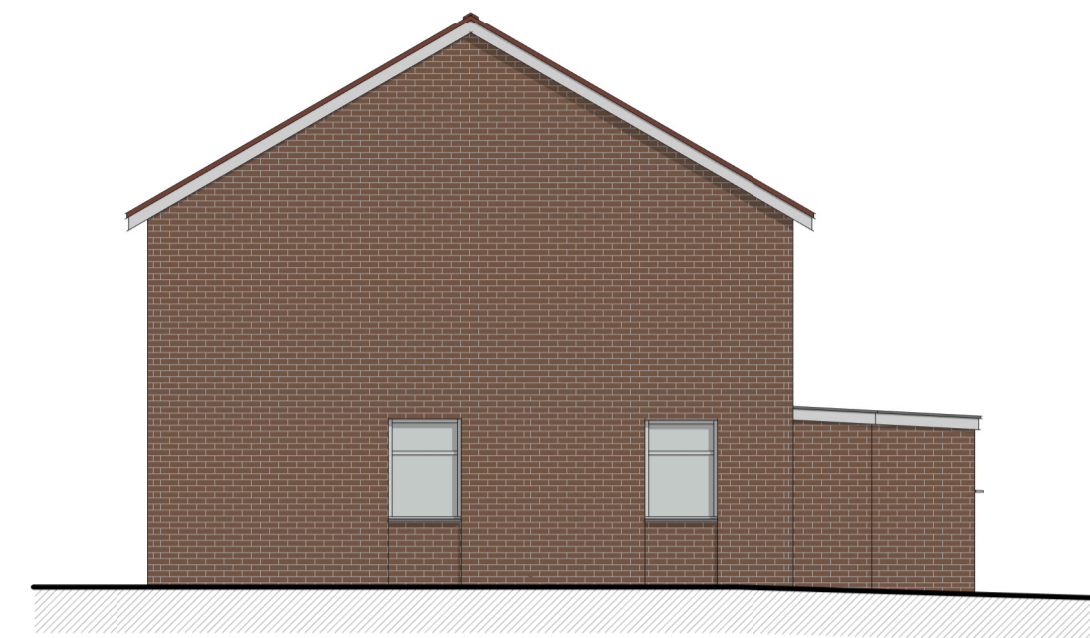


SIDE ELEVATION
SOUTH EAST

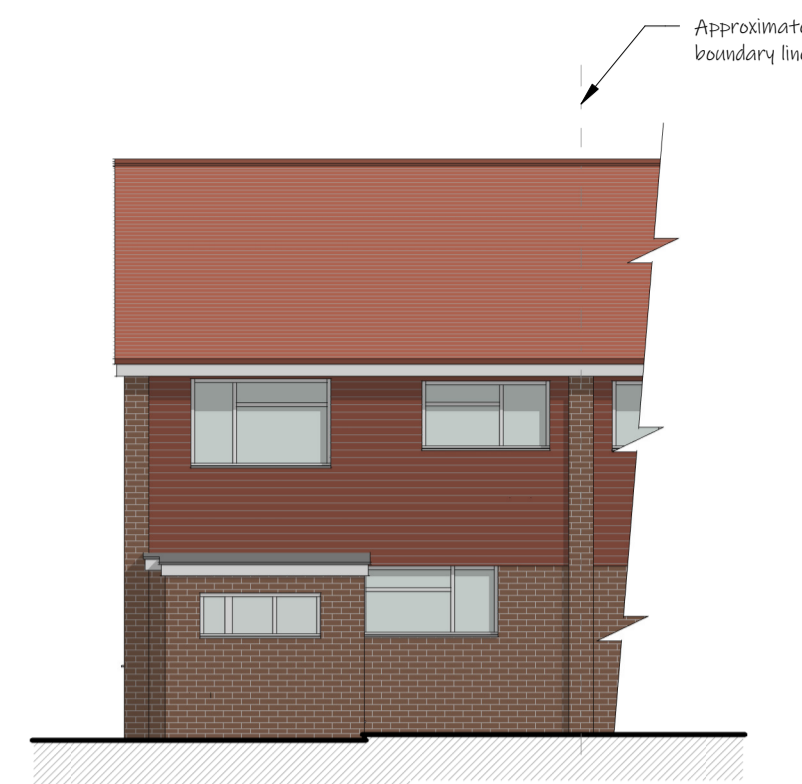


REAR ELEVATION
NORTH EAST

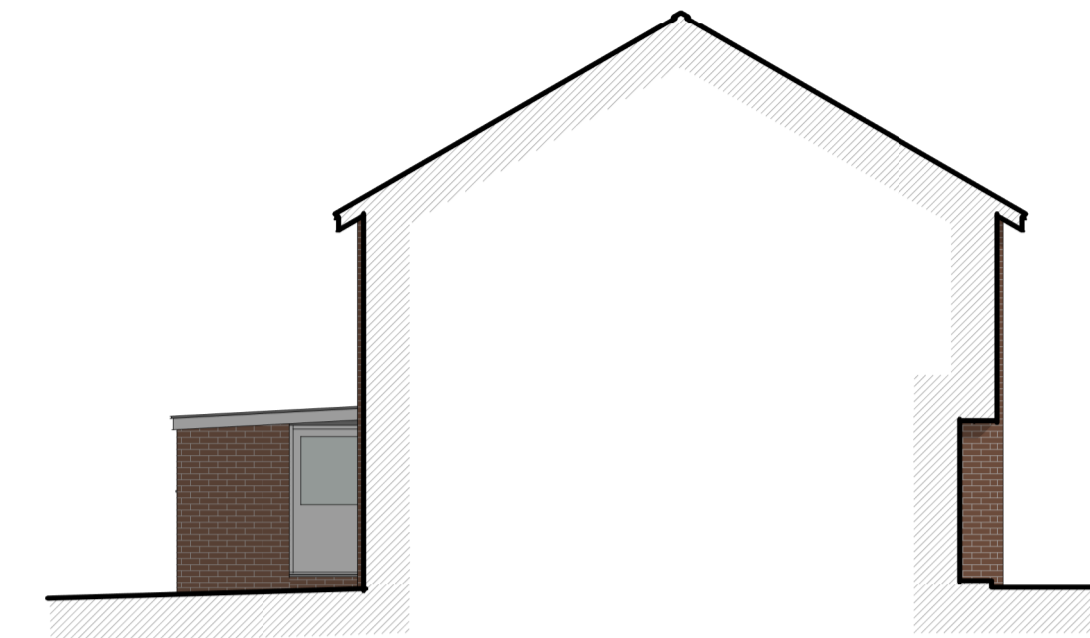


PART ELEVATION / SECTION
NORTH WEST

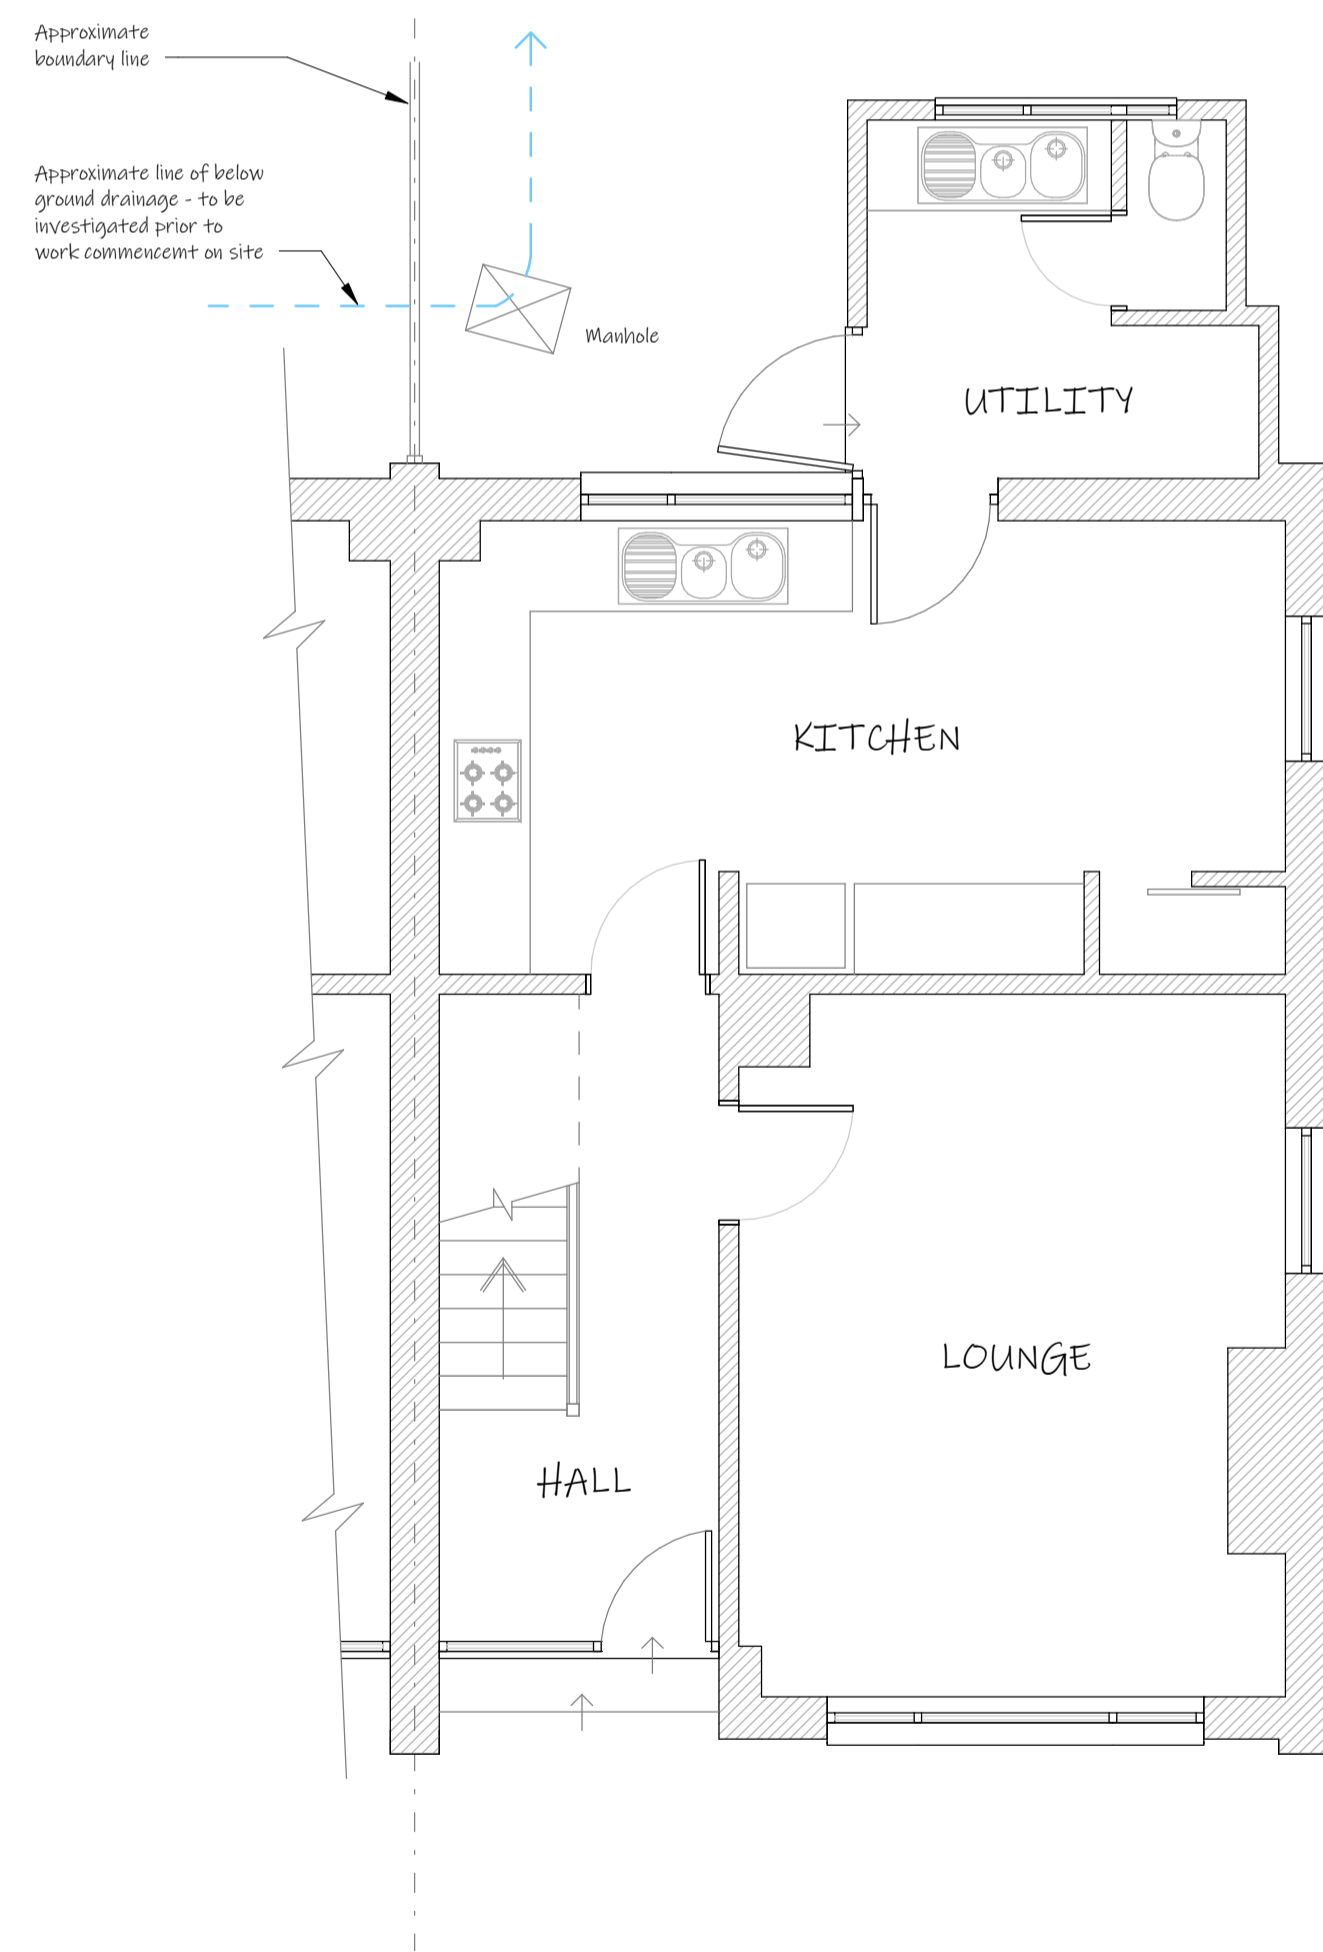

GROUND FLOOR PLAN

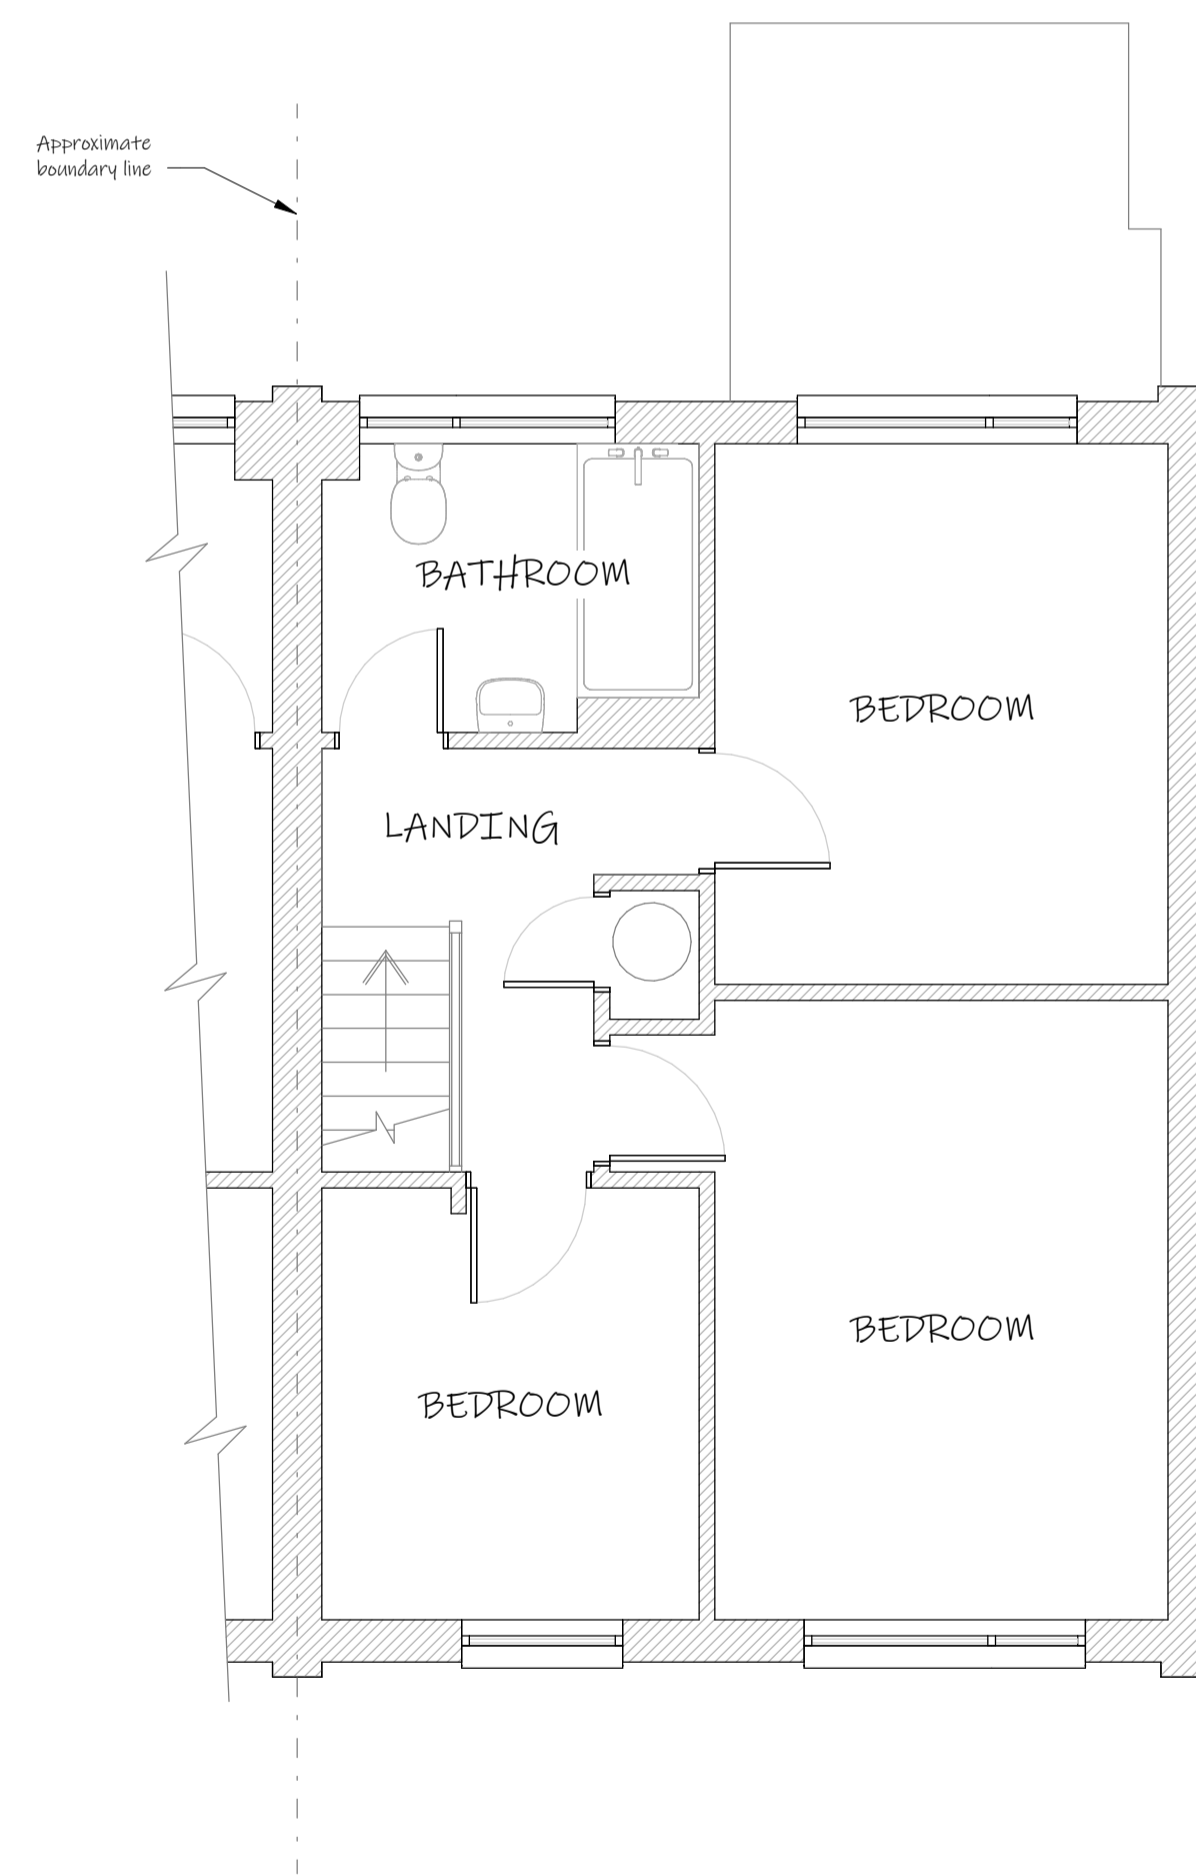


FIRST FLOOR PLAN

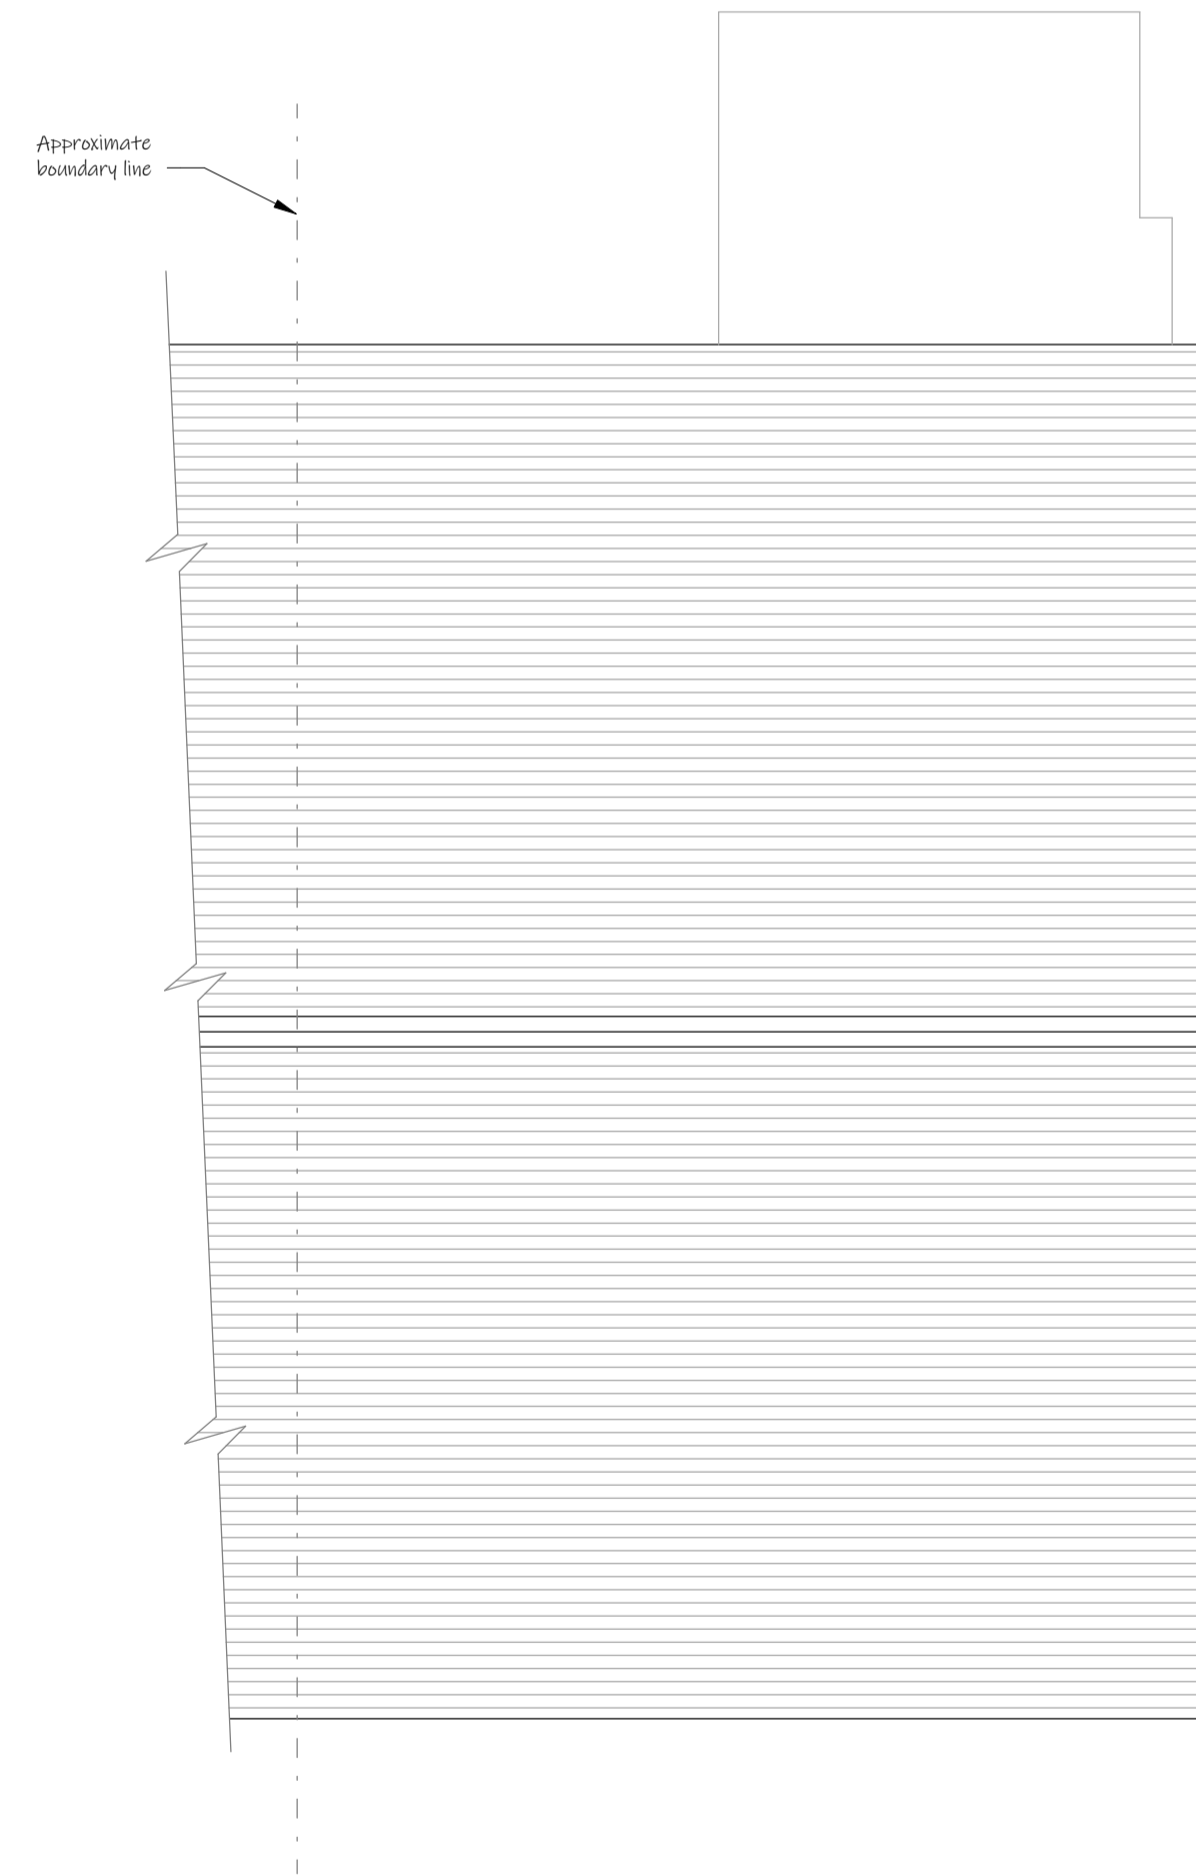

ROOF PLAN

Existing Materials Legend

- Walls:- Red brickwork walls
Feature tile hanging
- Roof:- Concrete interlocking roof tiles
Felt flat roof
- Windows / Doors:- White UPVC windows
White PVC doors
- Other:- White UPVC rainwater goods

 

VISUAL SCALE 1:100 @ A1



VISUAL SCALE 1:50 @ A1

MR SWORDY & MISS WATKINS

26 Mannings Road
Drybrook
Gloucestershire
GL17 9HS

EXISTING DRAWING
1:50 & 1:100 @ A1