



**G1** Existing/Proposed Ground Floor  
Scale 1:200 @ A3

**F1** Existing/Proposed First Floor  
Scale 1:200 @ A3

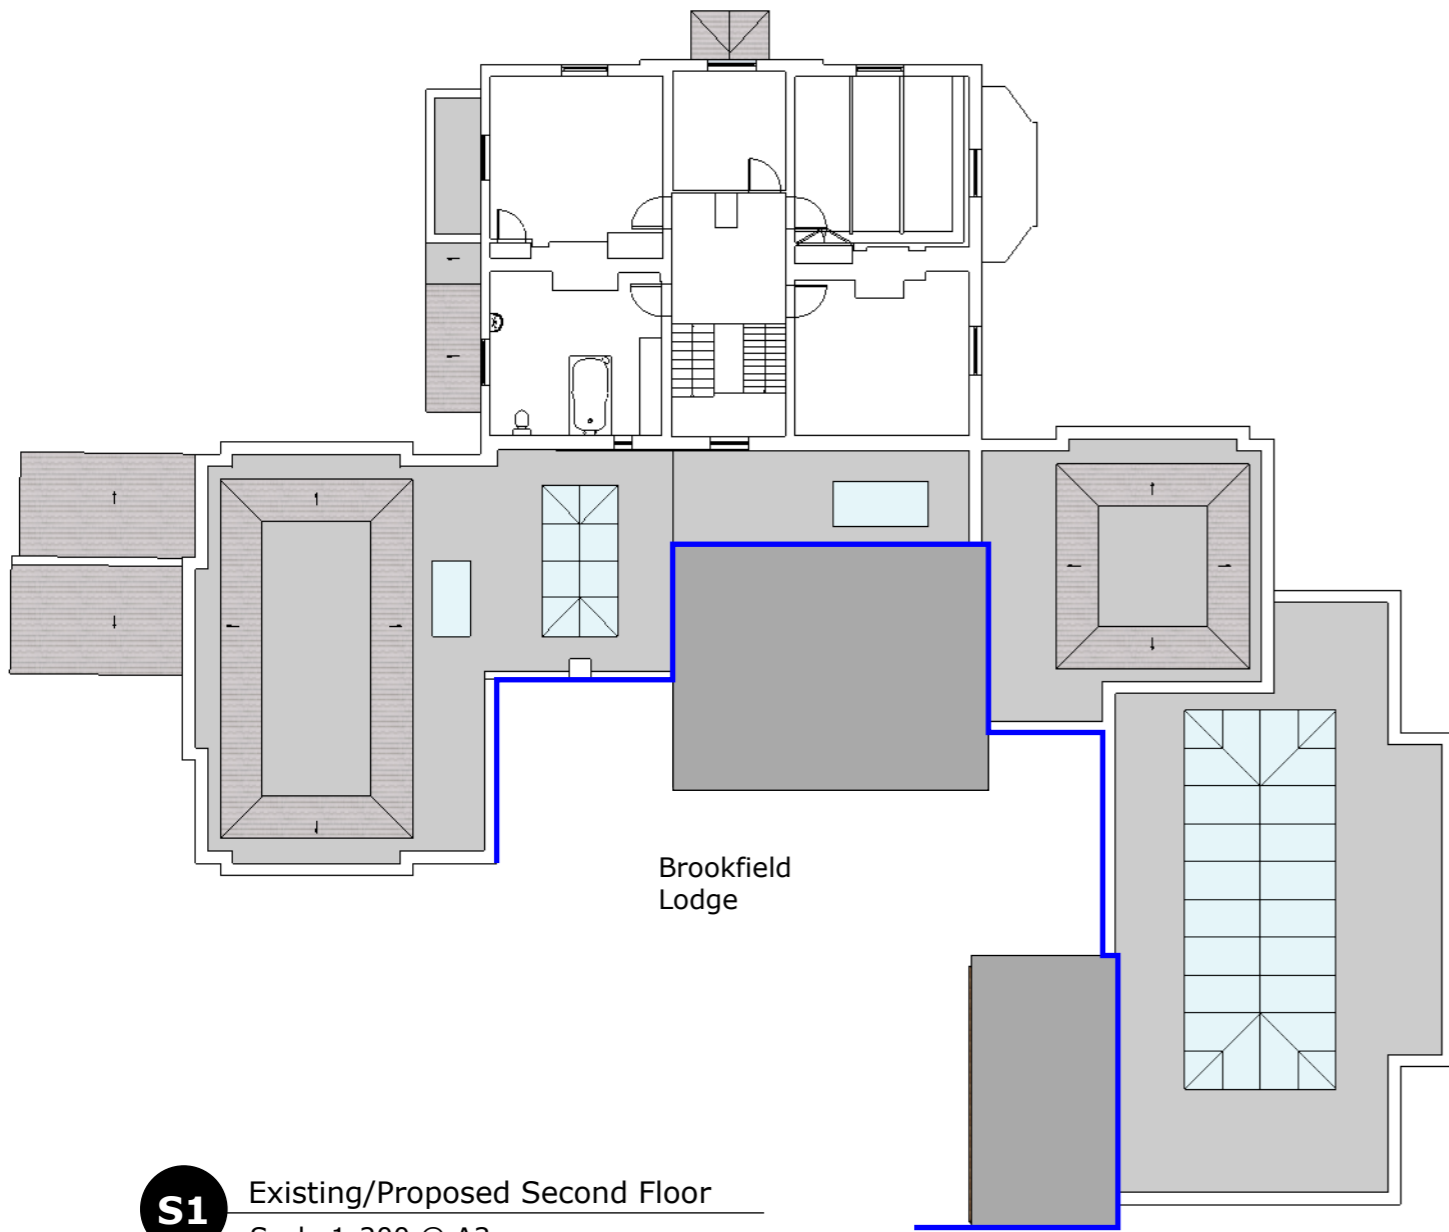

**S1** Existing/Proposed Second Floor  
Scale 1:200 @ A3

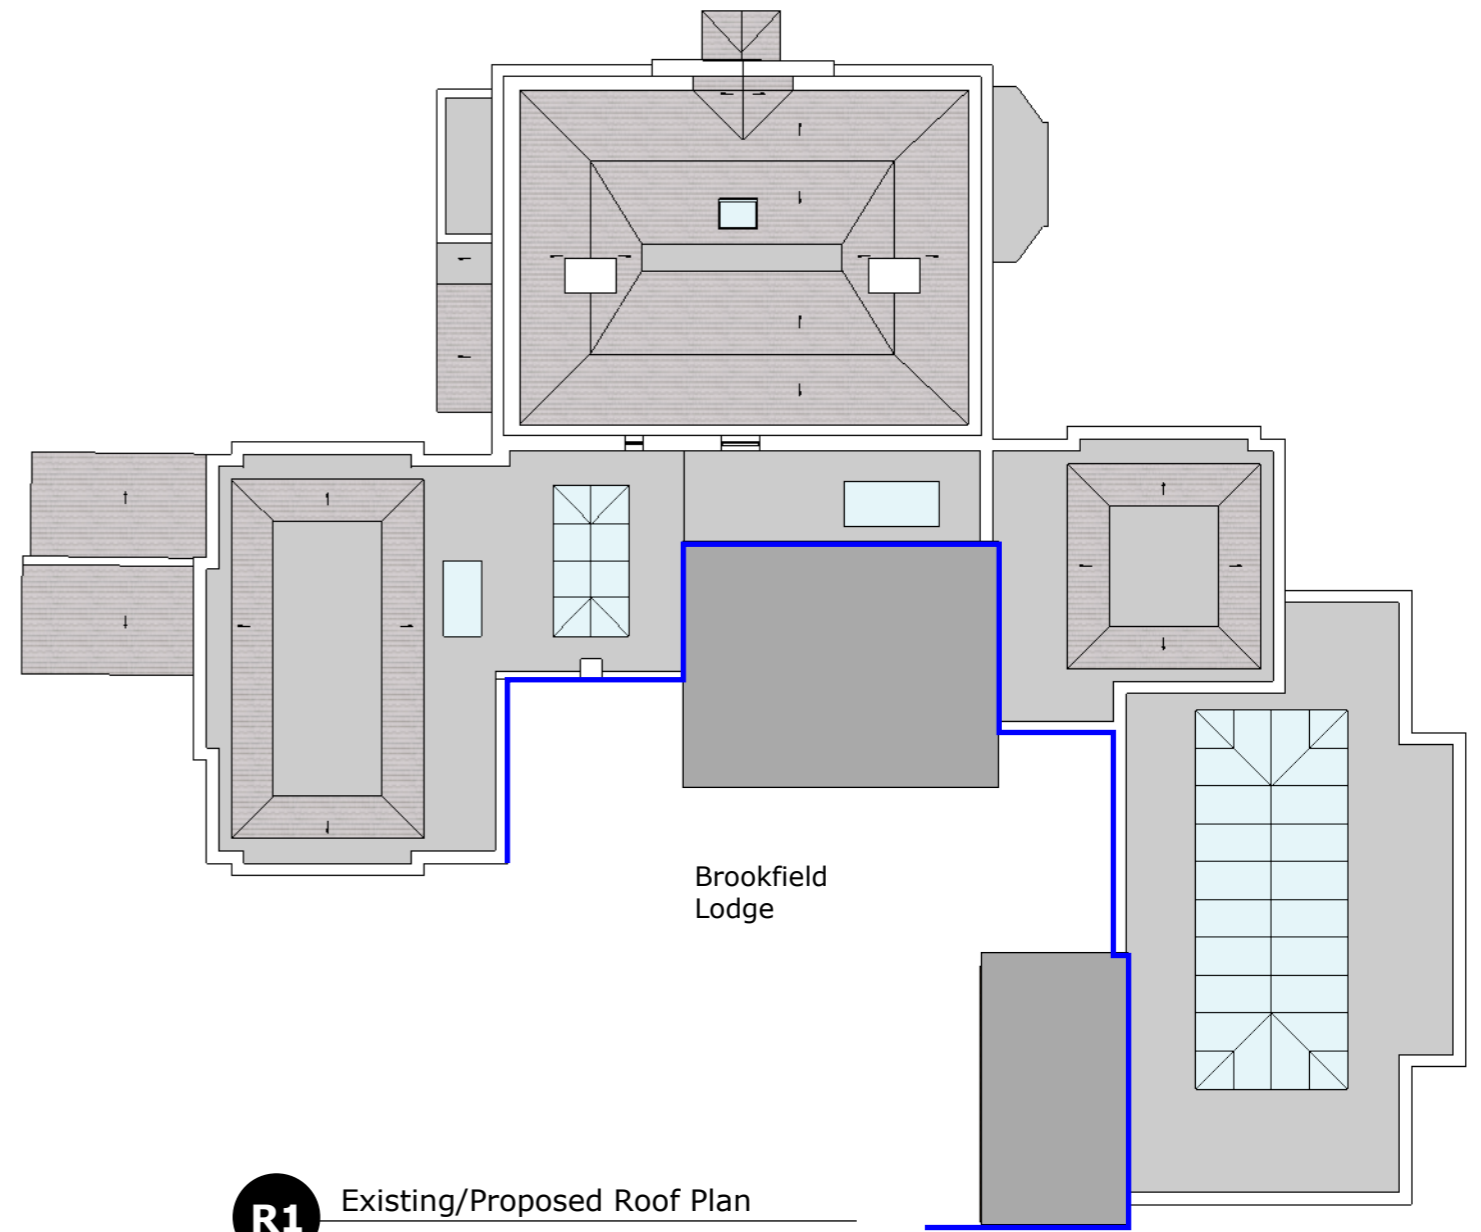

**R1** Existing/Proposed Roof Plan  
Scale 1:200 @ A3