


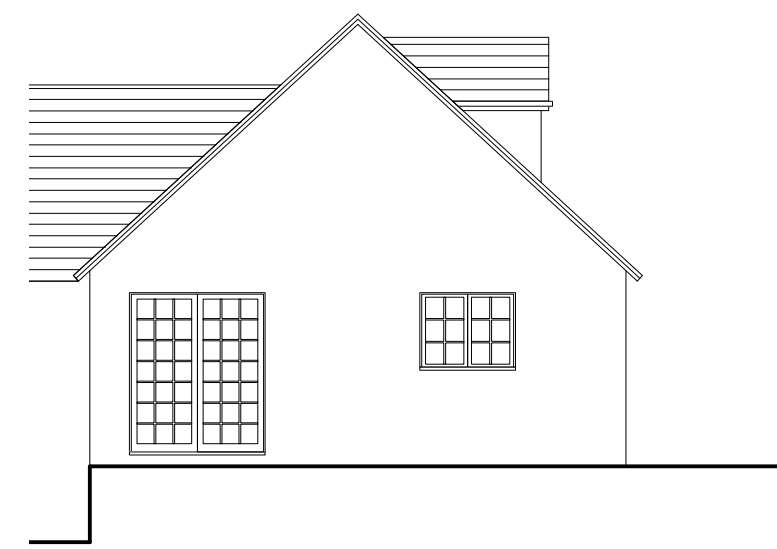


Side Elevation - East




Front Elevation - South



Side Elevation - West

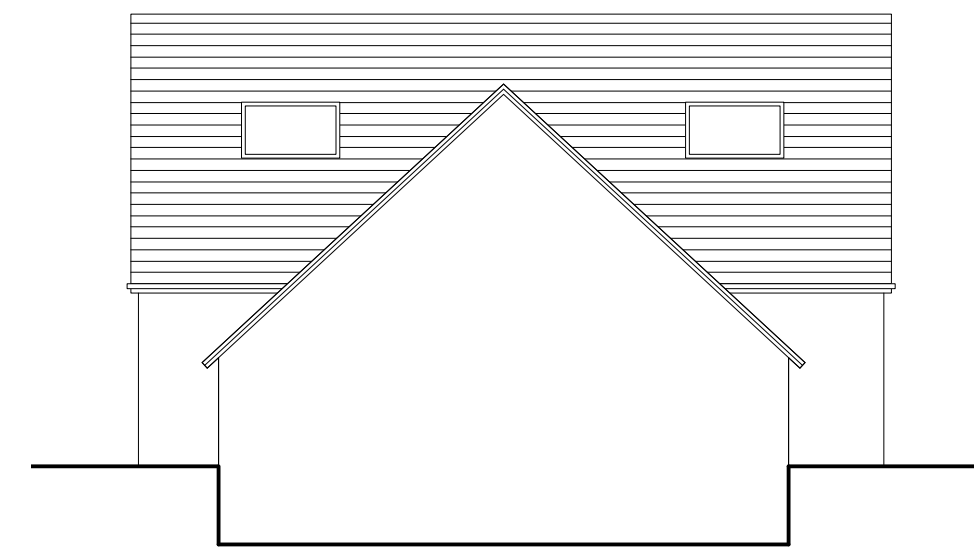

Rear Elevation - North

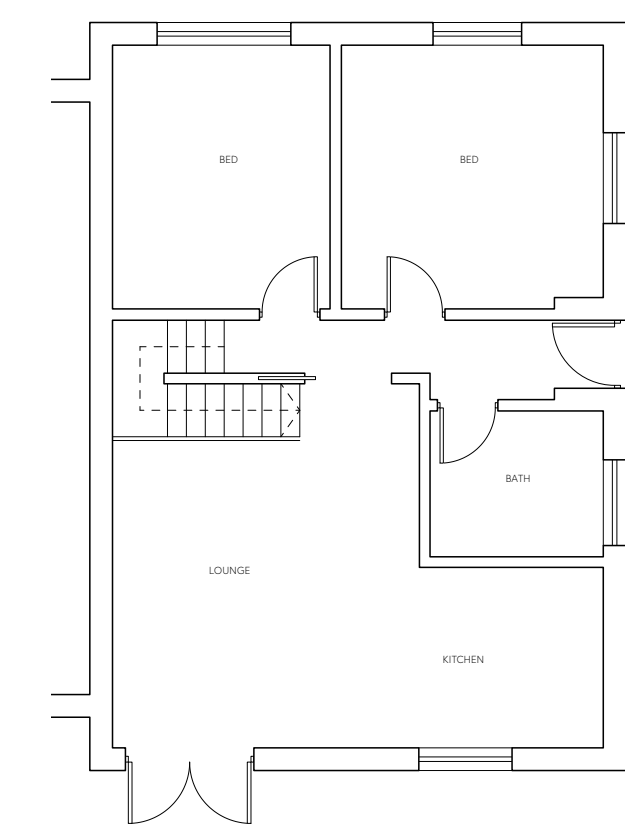


Ground Floor Plan




Side Elevation - East




Front Elevation - South

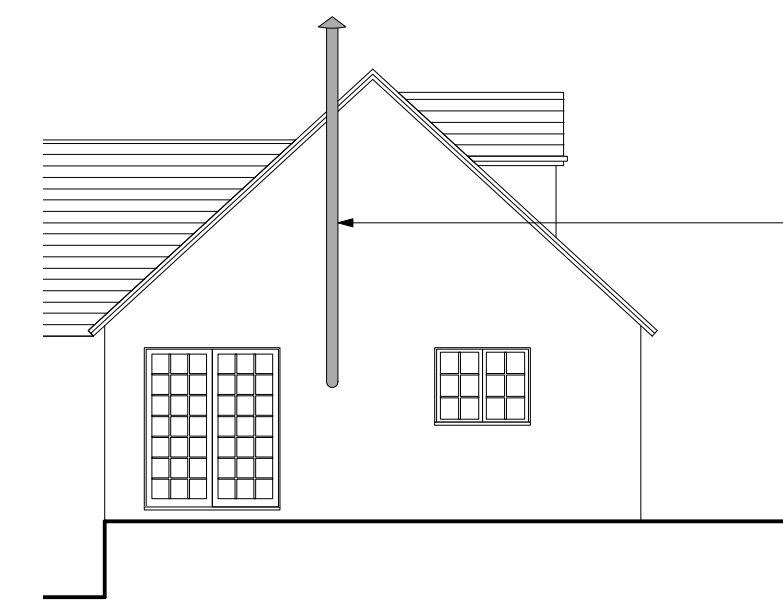

Side Elevation - West

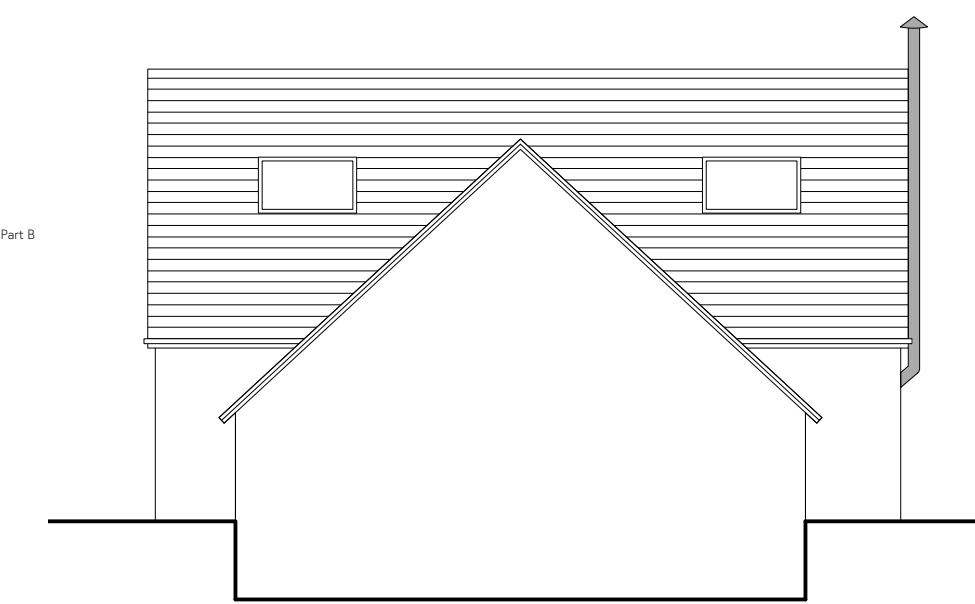

Rear Elevation - North

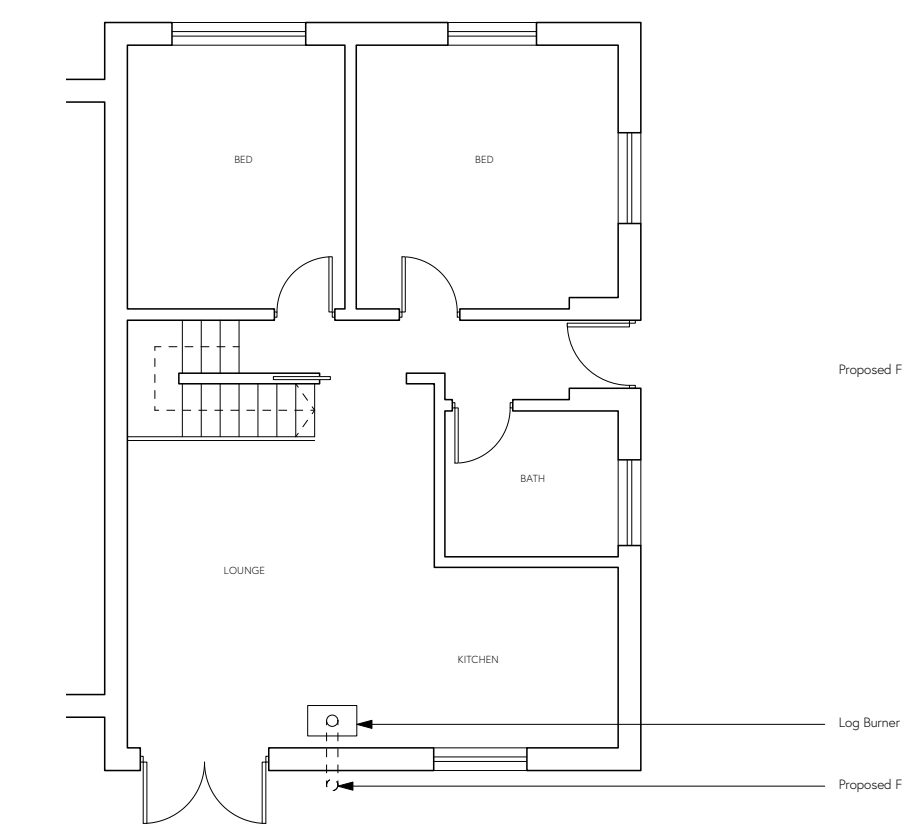


Ground Floor Plan





Block Plan - Proposed 1:500


NOTES:
DO NOT BUILD FROM THIS DRAWING.
ALL DIMENSIONS TO BE CHECKED ON SITE.
STRUCTURAL ENGINEER TO CONFIRM ALL LINTEL/RSJ SIZES AND LOCATIONS.
ALL STRUCTURAL ELEMENTS TO STRUCTURAL ENGINEER'S DESIGN.

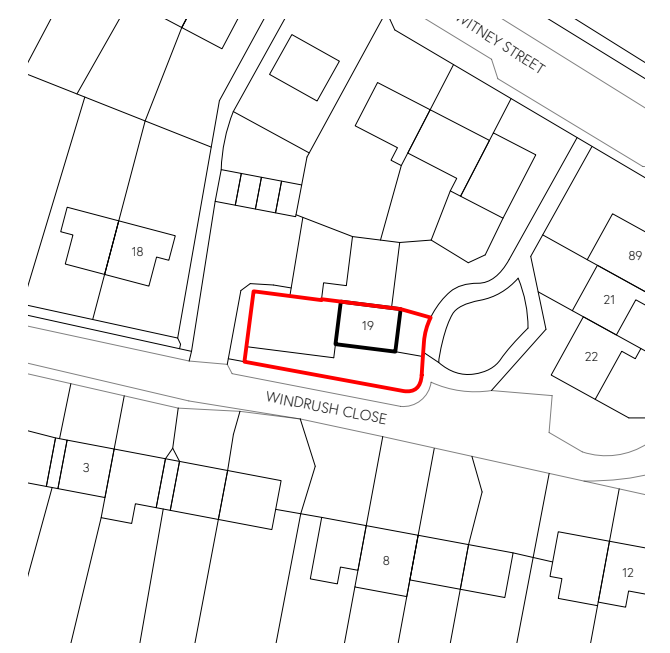

Site Location Plan 1:1250

  

Scale Bar 1:100

 

PLANNING



Site Address:
19, Windrush Close
Burford, Oxfordshire
OX18 4SL

e: studio@pddirect.co.uk
p: Planning Drawings Direct
The Limes,
Bayshill Road,
Cheltenham, GL50 3AW

Project Ref: 22-0831
Date: Sept '22

Drawing No: 100
Scale: 1:100 @ A1

Revision: /
Drawn: EM

Project: Proposed Flue Placement Existing and Proposed

Client: Mr Steven Elvide

Existing

Proposed