



GROUND FLOOR



FRONT ELEVATION

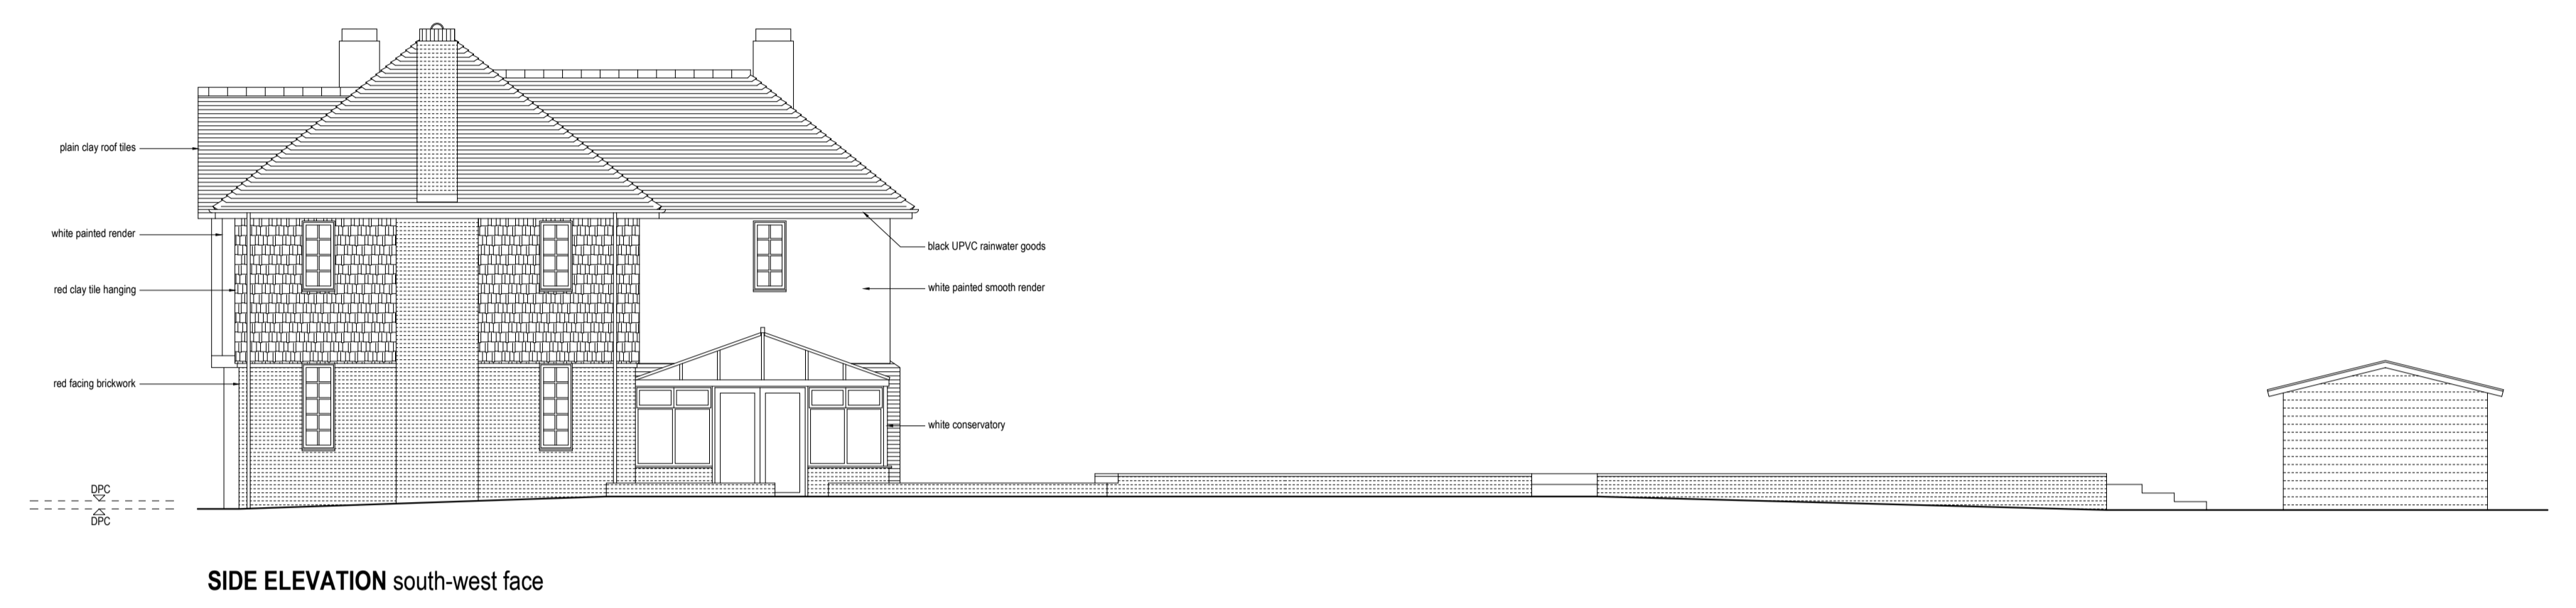

SIDE ELEVATION south-west face

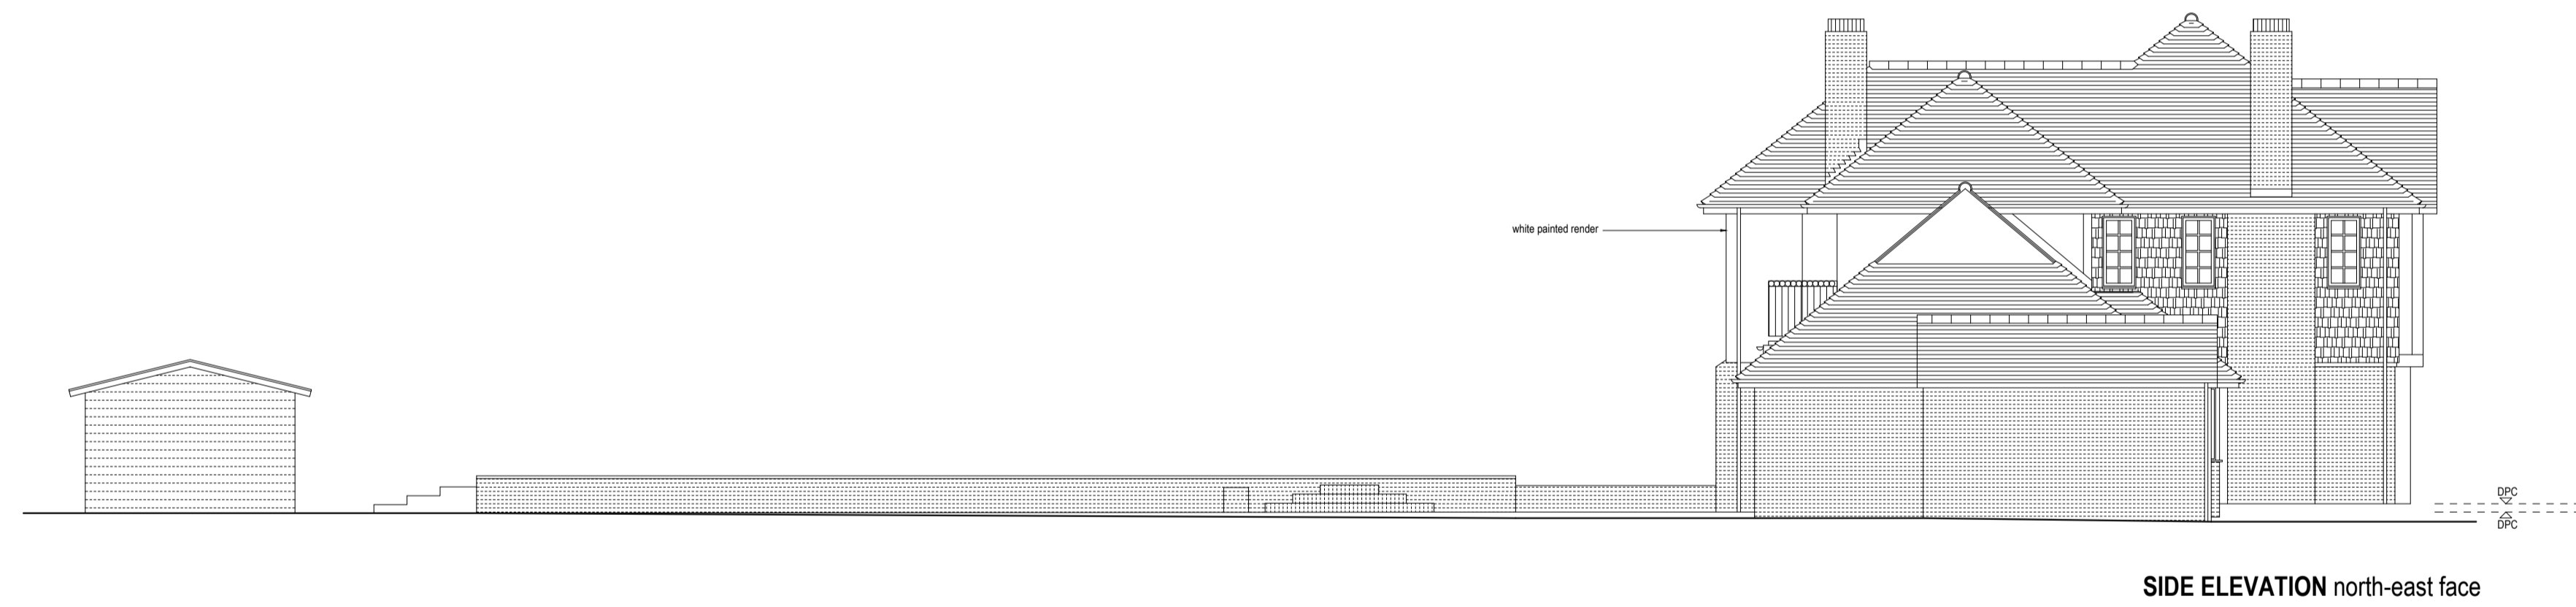

SIDE ELEVATION north-east face



BACK ELEVATION

ANDREW DAVISON ARCHITECTS
 110 Hutton Road, Esherfield, Essex CM10 9PL
 Tel: 01277 211304 Fax: 01277 211308
 Email: info@andrewdavison.co.uk Website: www.andrewdavison.co.uk

Project: **THE EMBLEMS MOUNTSSESSING LANE**

Drawing Title: **FLOOR PLANS & ELEVATIONS AS EXISTING**

This drawing is the property of Andrew Davison Architects. Copyright is reserved by the company and the drawing is issued on the condition that it is not copied, reproduced, altered or disclosed to any unauthorised person, without the written consent of the company. Equally, dimensions and areas to be taken from this drawing. All dimensions to be checked on site before any work is put in hand. If it should please see Andrew Davison Architects is a trading name of Andrew Davison Architects Limited. Registered in England & Wales, No. 0866154. Registered Office: 110 Hutton Lane, Esherfield, Essex, SPO1 9PL.

Scale:	1:100@A2	Date:	12.09.2022
Author:	BM	Drawn by:	EA 02
Check:		Revised:	

