


Existing Ground Floor Plan

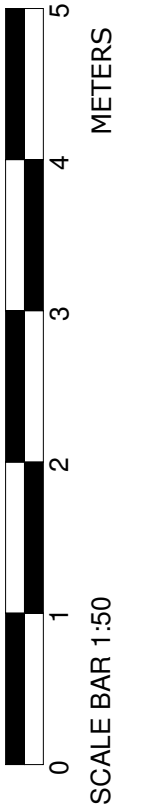

Proposed single storey rear extension

3 Collyns Way
Collyweston
Stamford
PE9 3PB

Scale: 1:50@A3 Drawn By: Tom Reeve

Date: JULY 2022 Drawing No: 221809
REV:02



www.tomreeve.co.uk 01780410005
tom@tomreeve.co.uk 07841877487

Copyright: Reeve Architecture & Design.
All rights reserved. This drawing remains the property of Reeve Architecture & Design at all times and may not be reproduced or copied without consent.