




North-West Elevation  
as Existing

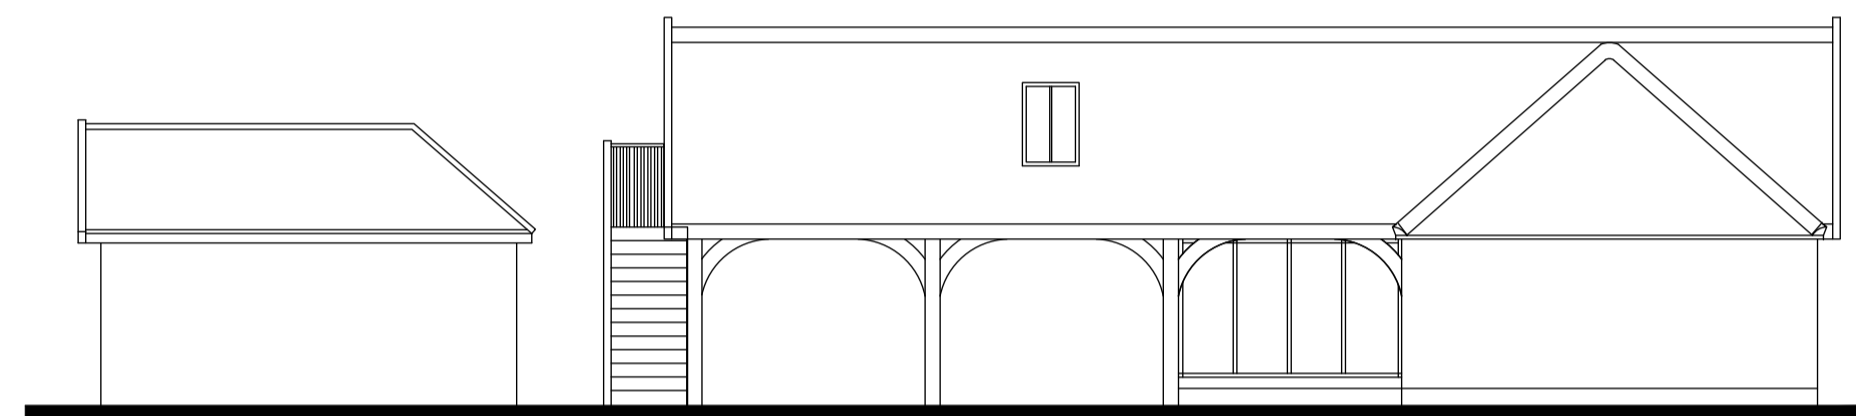


North-East Elevation  
as Existing

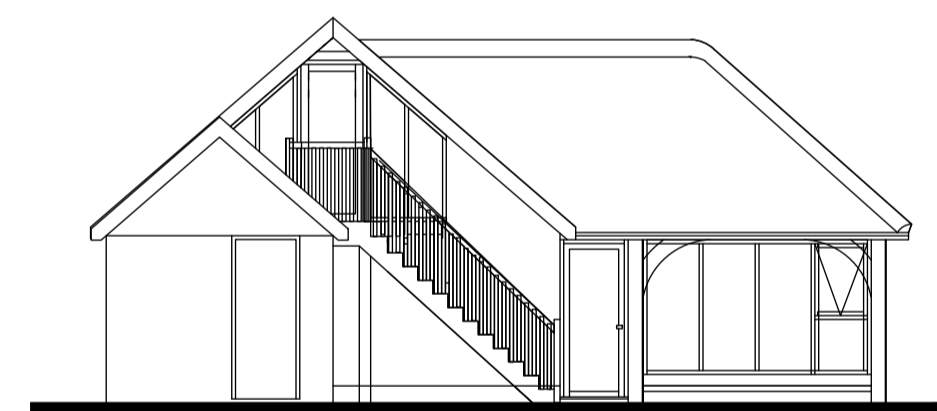

South-East Elevation  
as Existing

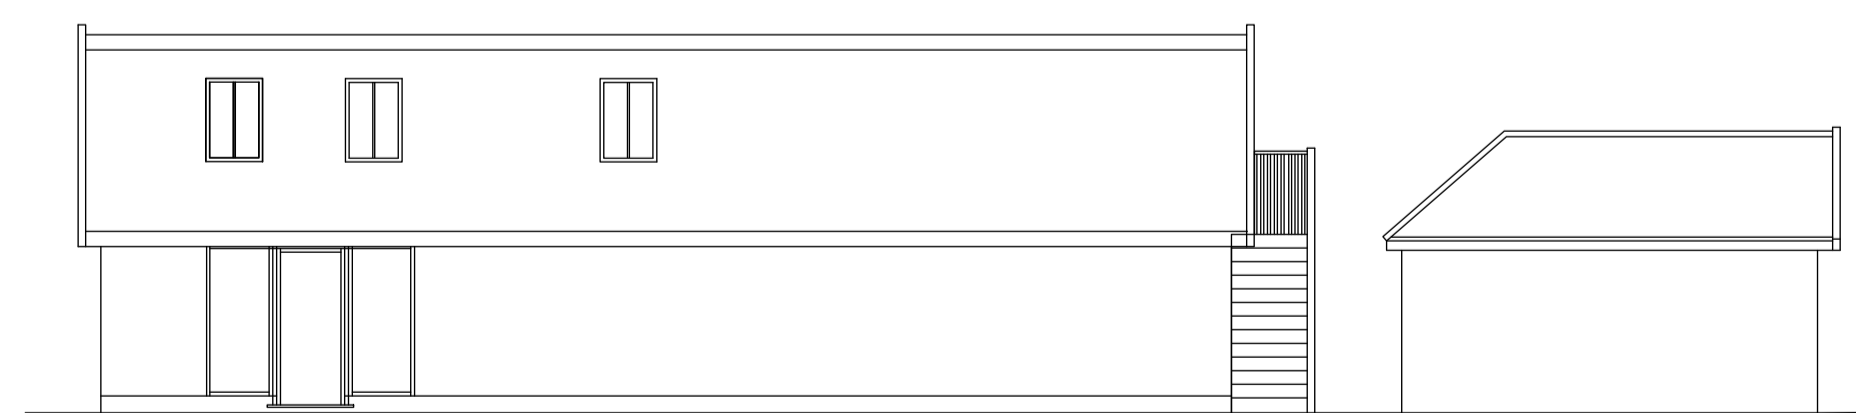

South-West Elevation  
as Existing

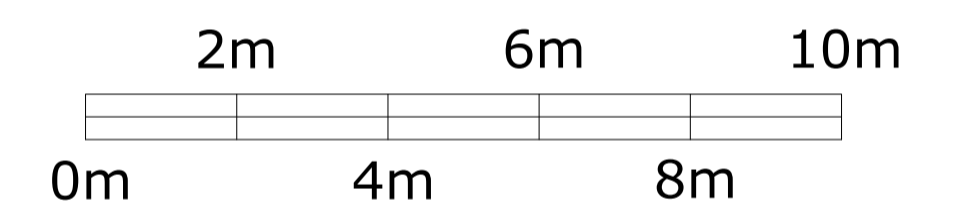

Rev.	Date	Details	Drawn	Checked
Issued for:				
<b>PLANNING</b>				
Project/Client:		Project No:		
Works to Existing Outbuilding		0573		
Halcyon House		Dwg No:	Rev:	
Maypole Green, Dennington		002	A	
(Mr & Mrs Tournay-Godfrey)		Scale: 1:100 @ A1		
Drawing:		North:		
Floor Plans, Roof Plan & Elevations as Existing		Drawn By:	Date:	
		PJA	08/2022	
		Checked By:	Date:	
		PJA	08/2022	