



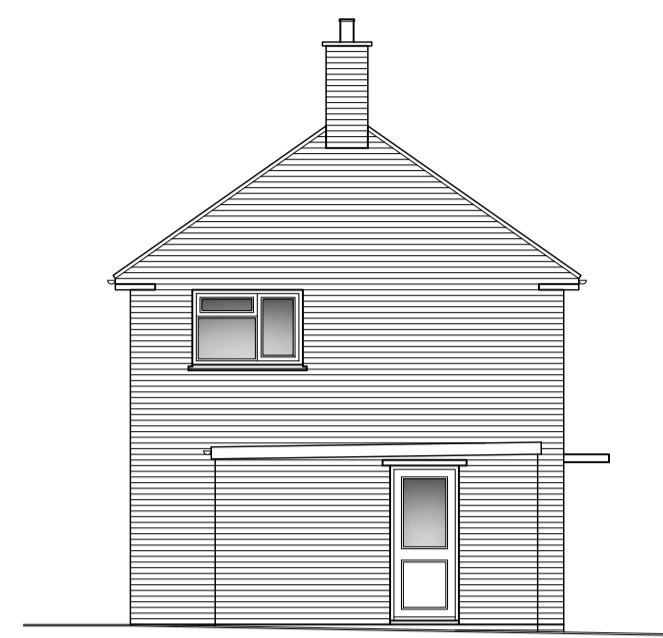


Front Elevation

Existing Elevations  
Scale: 1:100

 


Side Elevation

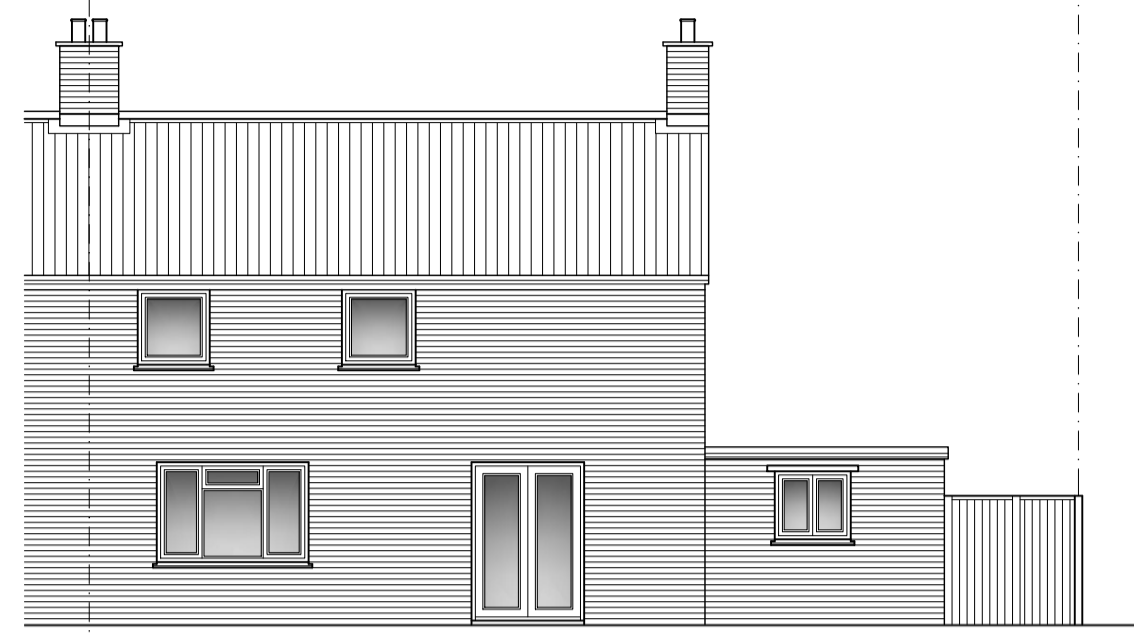

Rear Elevation





Location Plan  
Scale: 1:1250

 


NORTH





Existing Site Plan  
Scale: 1:200

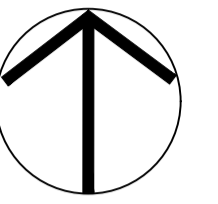 


NORTH

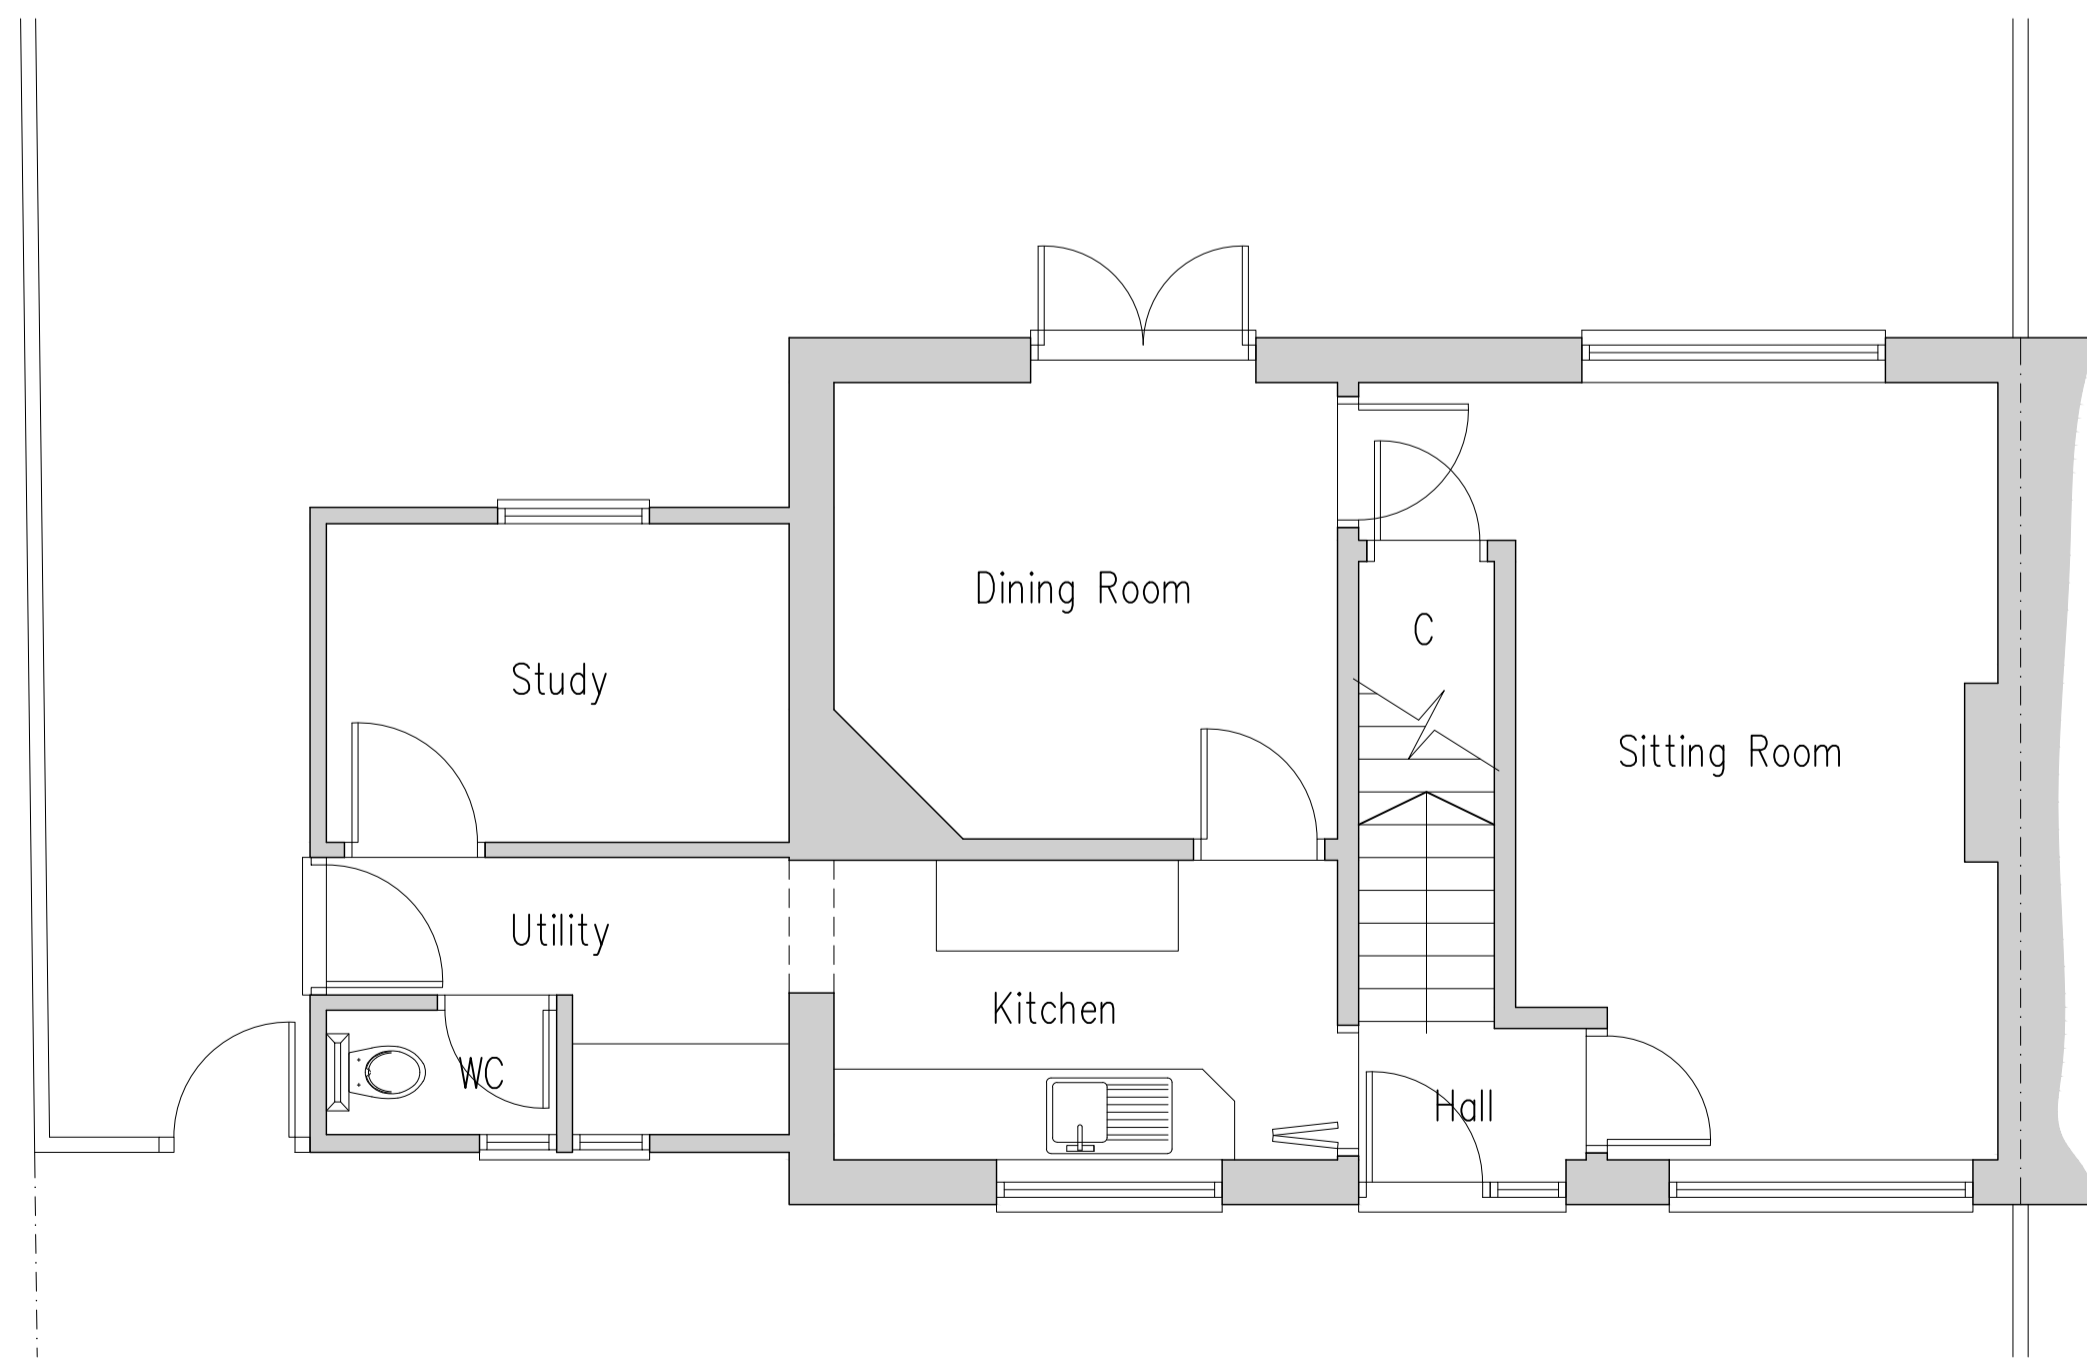

Existing Ground Floor Plan  
Scale: 1:50

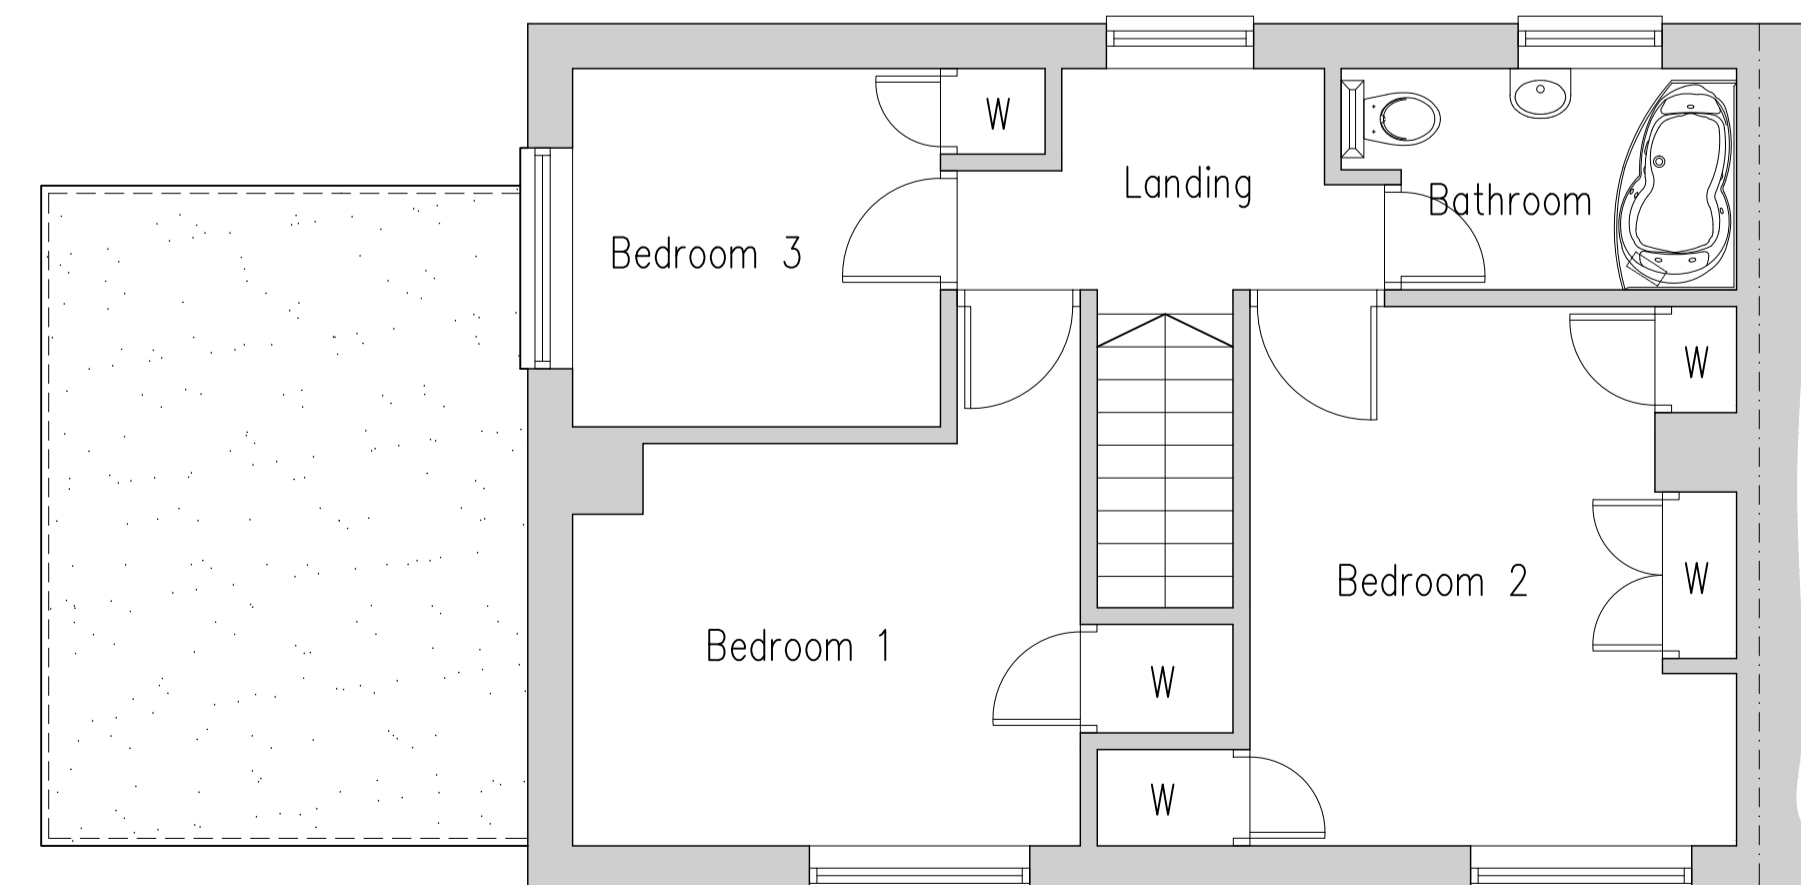 

First Ground Floor Plan  
Scale: 1:50

 

**Tim Moll Architecture**  
Chartered Architect

JOB 1526

TIM MOLL ARCHITECTURE  
Suite 10, 9 Station Yard  
Needham Market  
Suffolk IP6 8SA  
T. 01449 708510 M. 07818087280  
E. tim@timmollarchitecture.co.uk

CLIENTS	<b>B. Malster</b>		
JOB LOCATION	<b>24 PARKVIEW, WETHERDEN, SUFFOLK, IP14 3JT</b>		
JOB DESCRIPTION	<b>EXTENSION &amp; ALTERATIONS</b>		
DRAWING	<b>EXISTING</b>		
DATE	SCALE	DRAWING NUMBER	DRAWN BY
<b>AUGUST 2022</b>	<b>AS SHOWN @ A1</b>	<b>.01</b>	<b>MJM</b>

COPYRIGHT TIM MOLL ARCHITECTURE. ALL DIMENSIONS ARE TO BE MEASURED ON SITE AND NOT SCALED FROM THIS DRAWING.