


# Plan 02a Site Plan / Block Plan

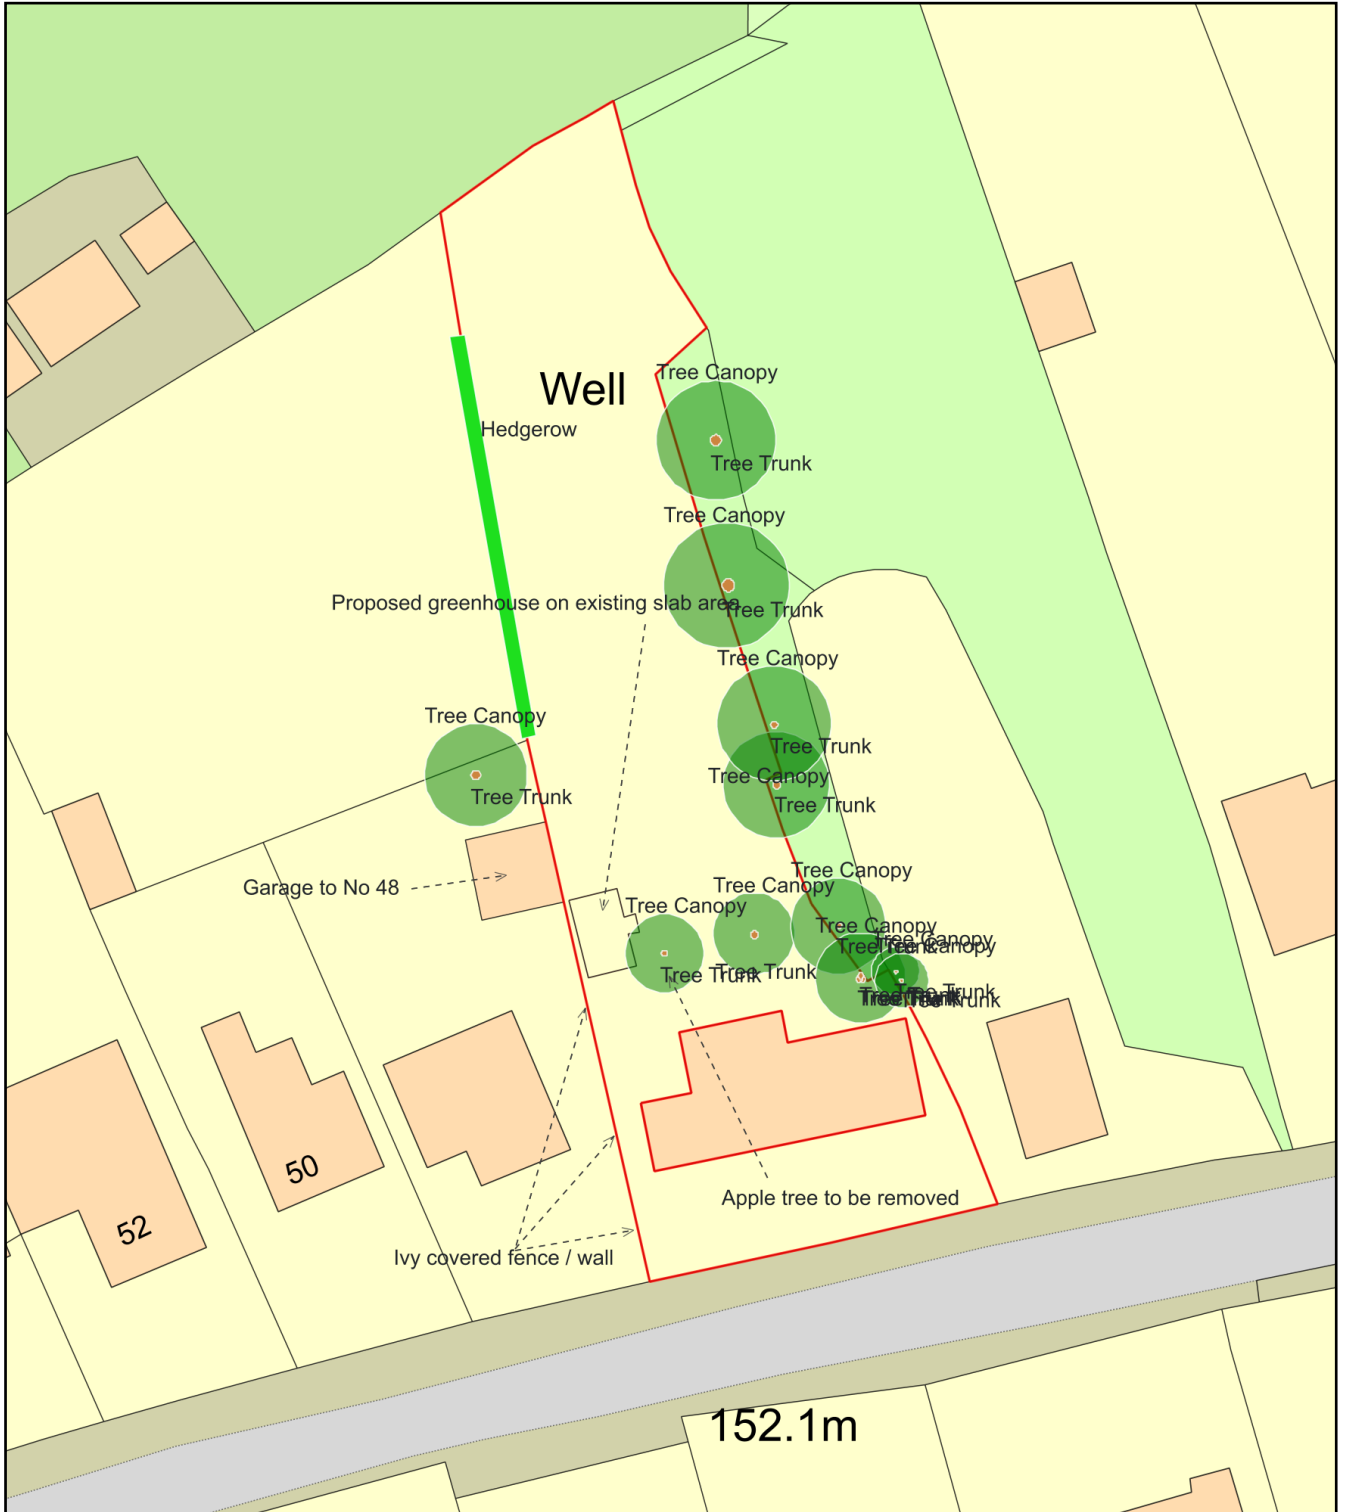

Plan Produced for: Adrian Quinn

Date Produced: 12 Sep 2022

Plan Reference Number: TQRQM22255101830225

Scale: 1:500 @ A4