



25.0m DATUM  
NORTH ELEVATION




25.0m DATUM  
EAST ELEVATION




25.0m DATUM  
SOUTH ELEVATION




25.0m DATUM  
WEST ELEVATION

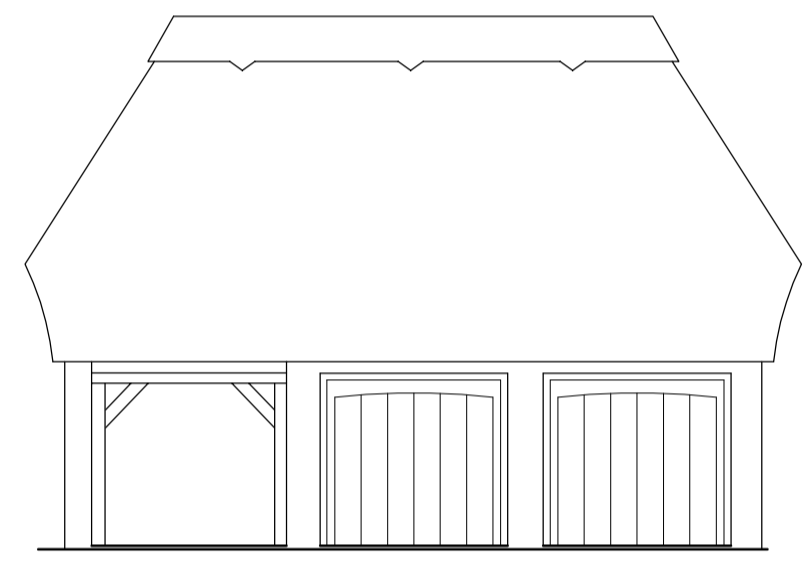


25.0m DATUM  
GARAGE  
NORTH ELEVATION

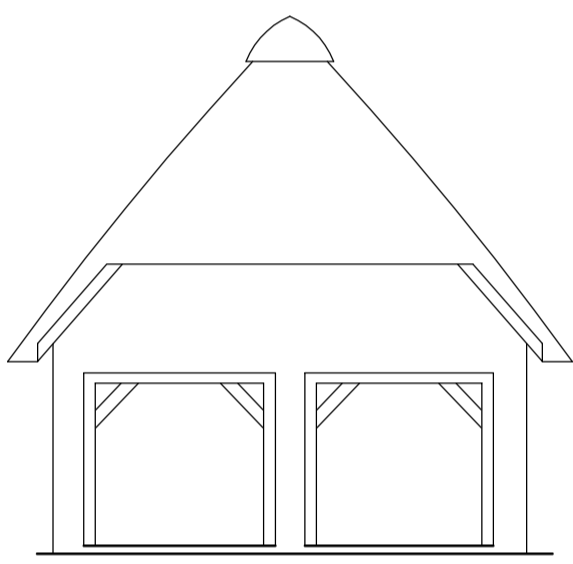


25.0m DATUM  
GARAGE  
EAST ELEVATION

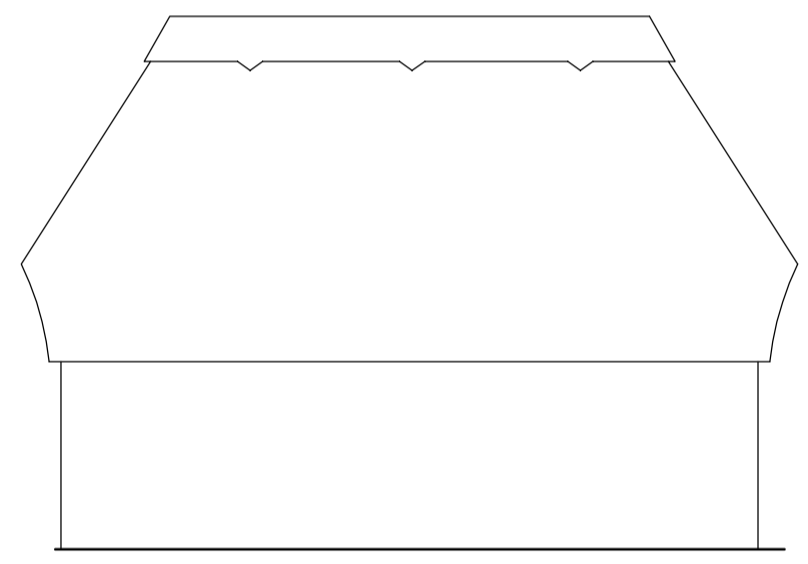



25.0m DATUM  
GARAGE  
SOUTH ELEVATION

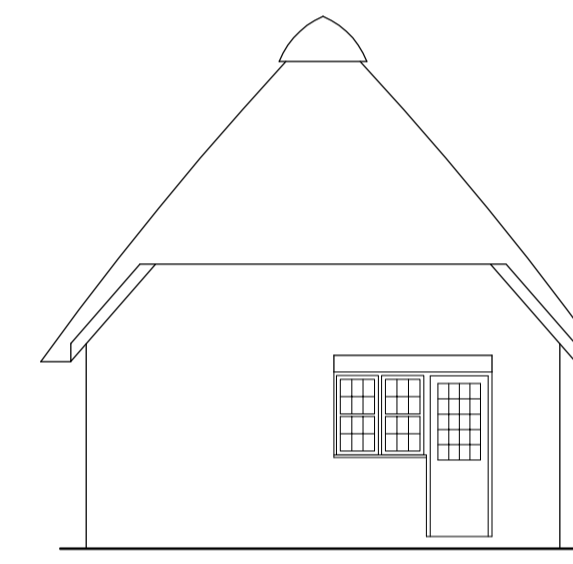

25.0m DATUM  
GARAGE  
WEST ELEVATION

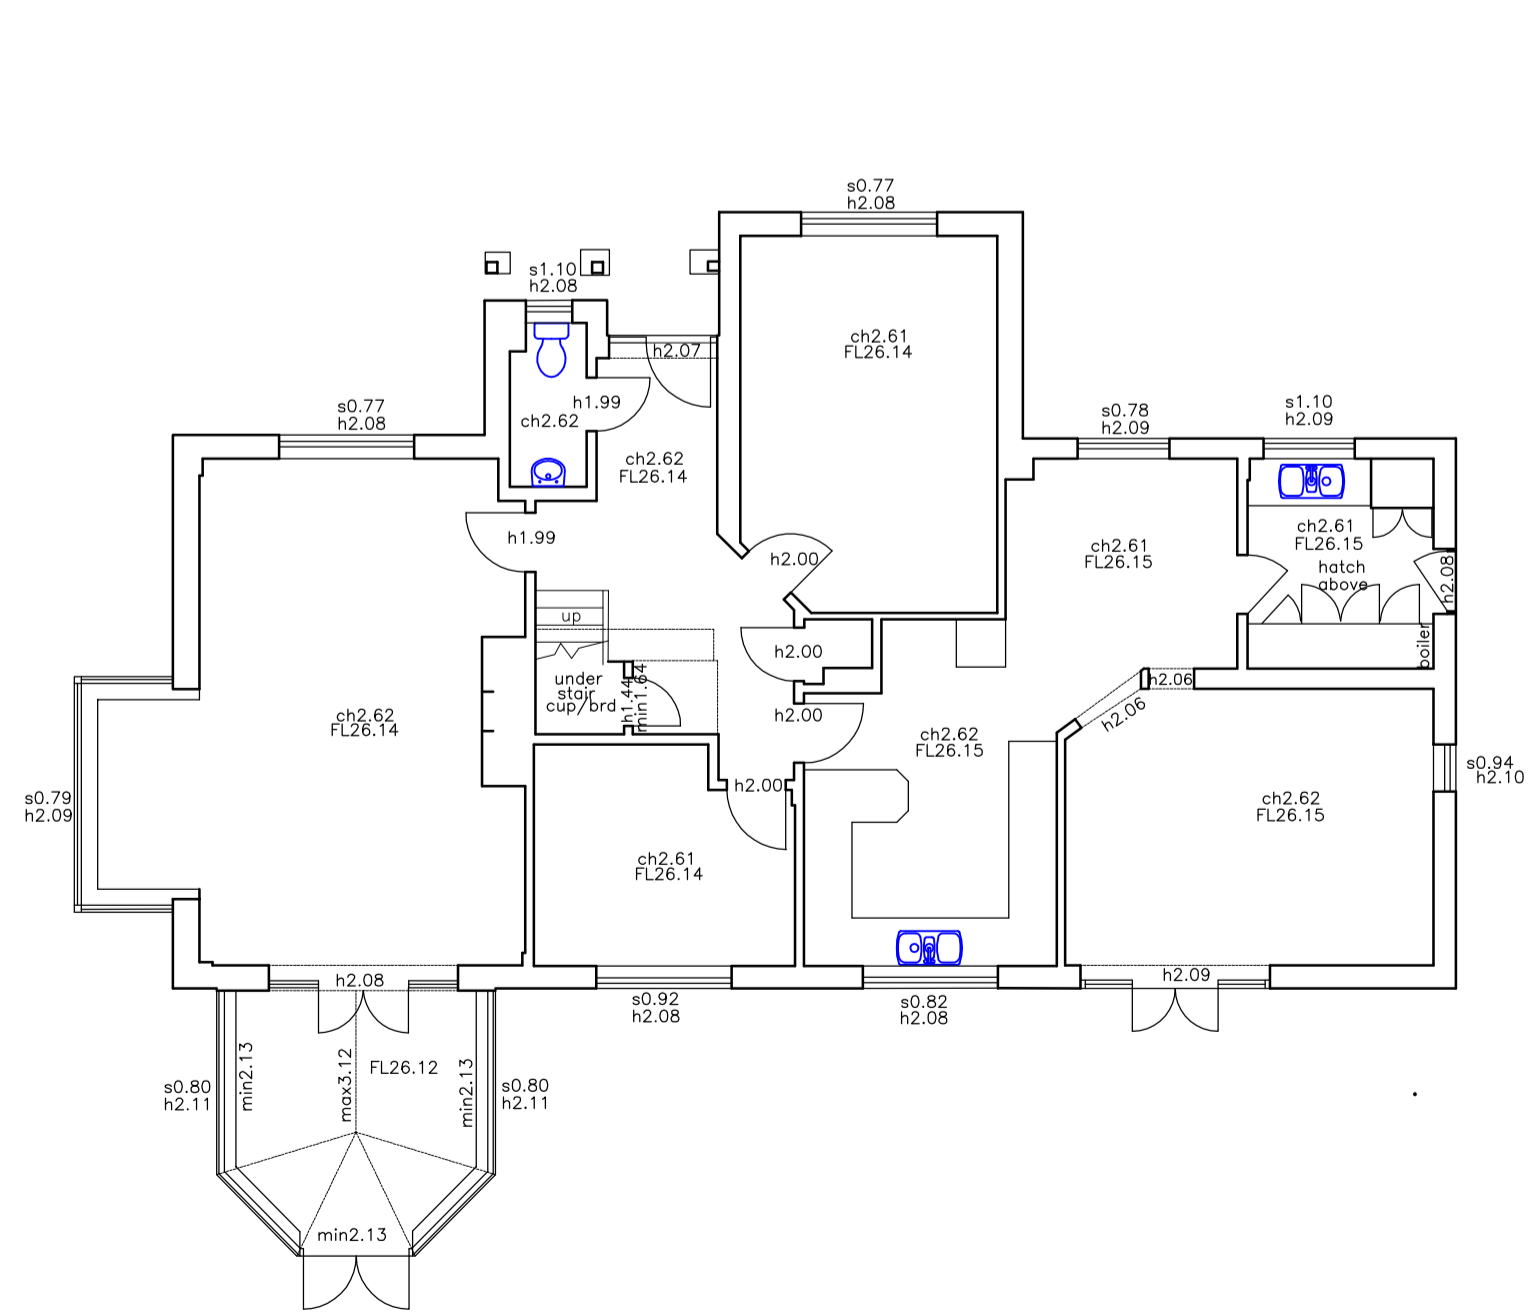


GROUND FLOOR PLAN

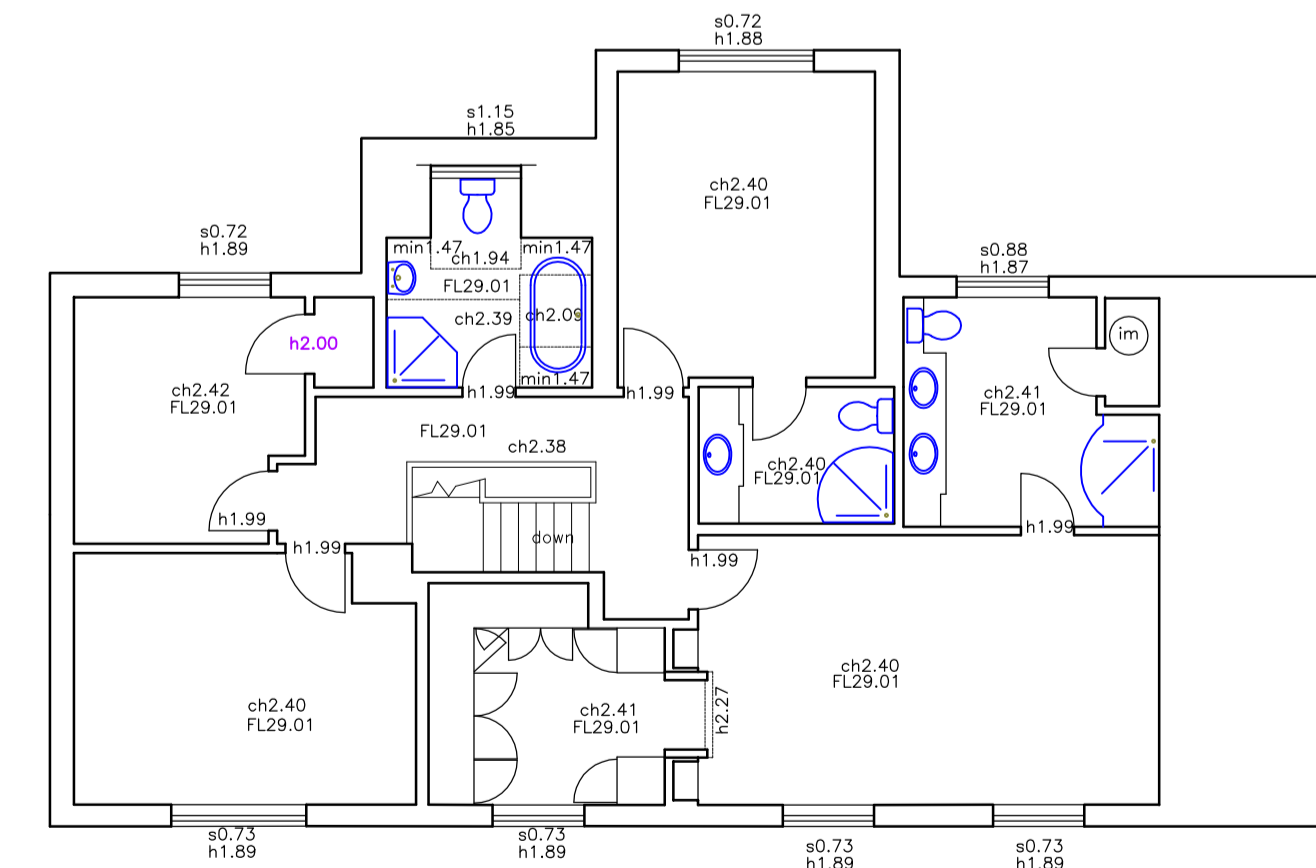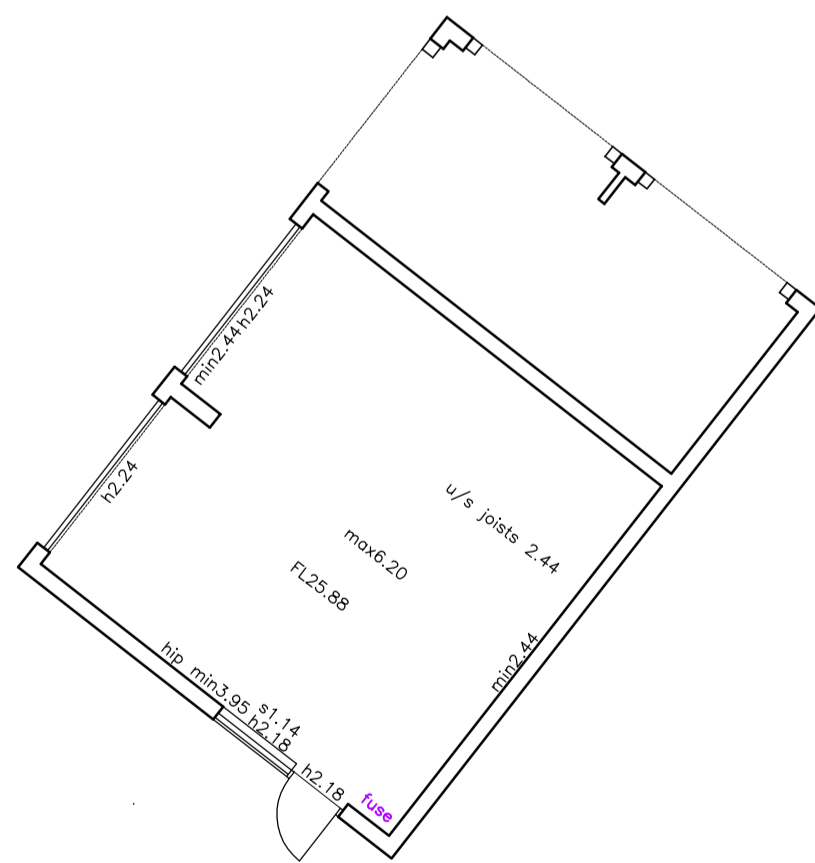

FIRST FLOOR PLAN

revisions

| no. | description |
|-----|-------------|
|     |             |
|     |             |
 

Project  
9 THE COPPICE  
BROCKENHURST

Client  
MR & MRS BARBER

Drawing  
EXISTING FLOOR PLANS &  
ELEVATIONS

| date   | scale | sheet | job no. |
|--------|-------|-------|---------|
| OCT 20 | 1:100 | A1    | 1756    |

| stage    | drawing no. | rev. |
|----------|-------------|------|
| <b>P</b> | <b>01</b>   |      |