


9 THE COPPICE

This drawing is the copyright of Sherlock Architecture and it must not be copied, altered or reproduced without their permission. Preference to be given to written dimensions over scaled ones and all to be checked on site.

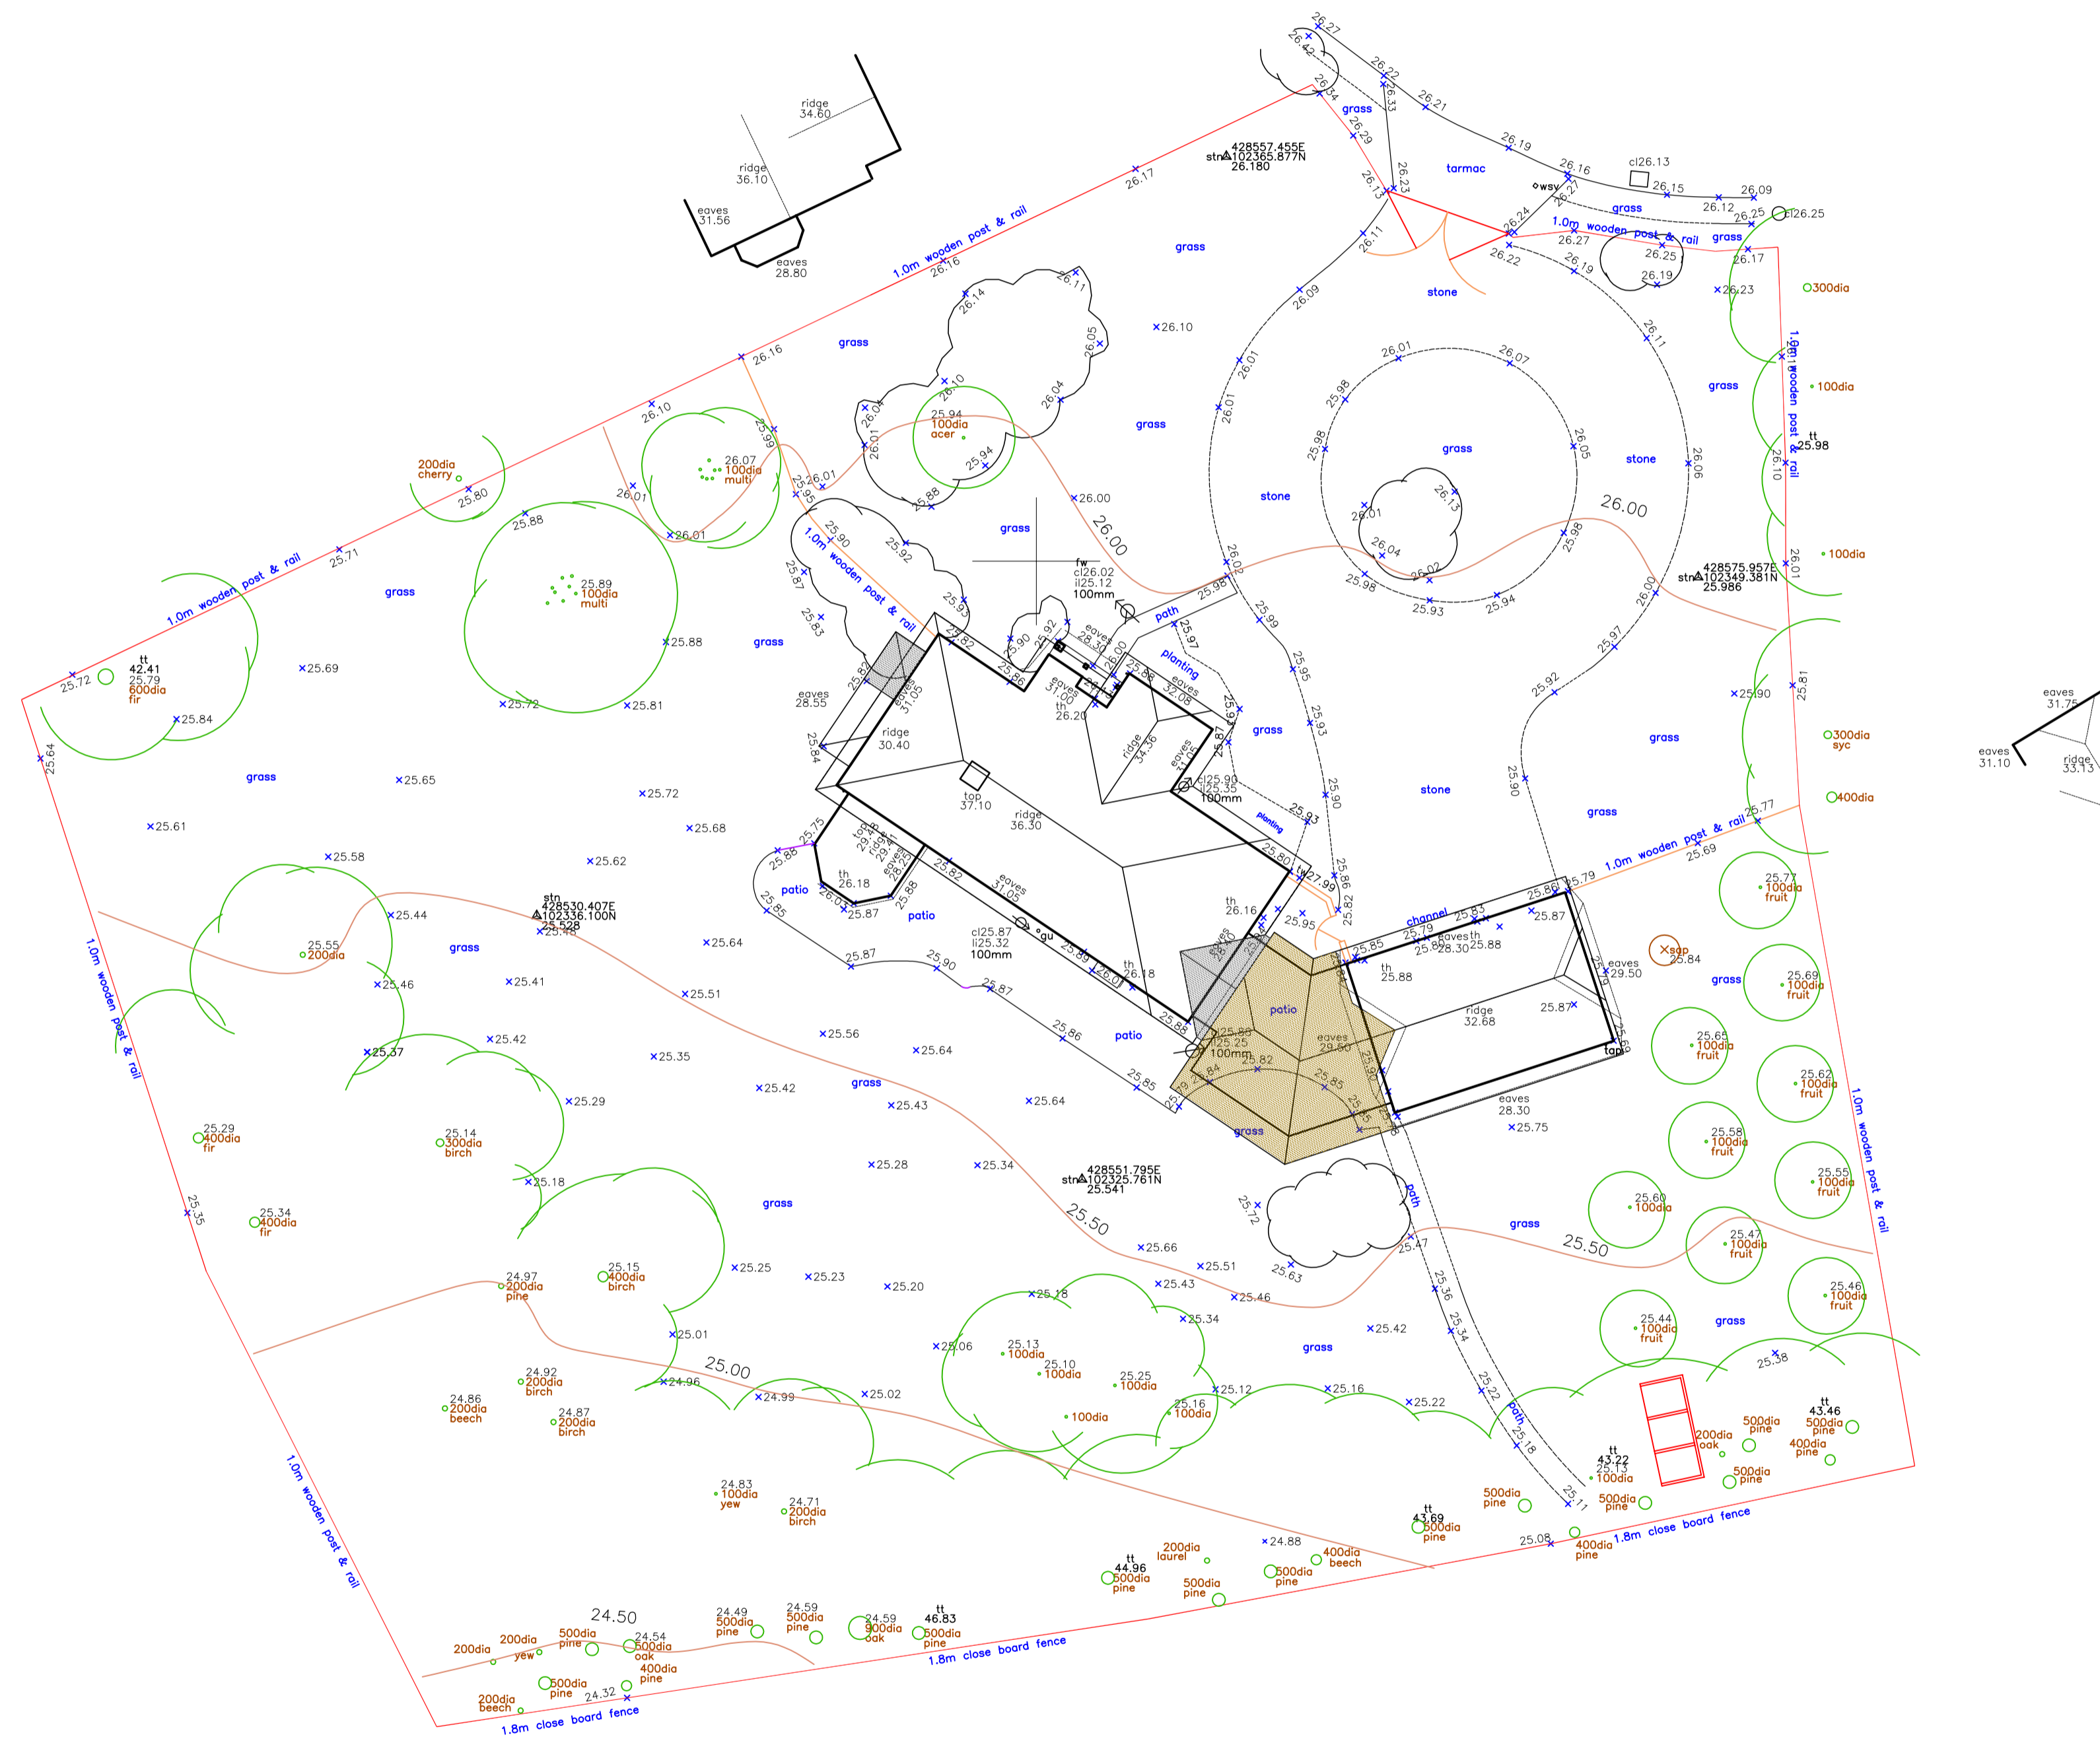

revisions	

scale bar (metres) - sheet size A1
0 1 2 3 4 5 6 7 8



SHERLOCK ARCHITECTURE

THE STUDIO AT COOMBE SOUTH HANTS RG30 3NE
www.sherlockarchitecture.com
tel. 01794 369400

Project
9 THE COPPICE
BROCKENHURST

Client
MR & MRS BARBER

Drawing
PROPOSED SITE PLAN

date	scale	sheet	job no.
OCT 20	1:200	A1	20.306

stage	drawing no.	rev
P	04	A