

EXISTING AND PROPOSED
GROUND FLOOR PLAN
SCALE: 1.50


CEILING
HT. 2.35 M

0m 1m 2m 3m 4m 5m

DRAWING NO

3

DENNY COTTAGE
DENNY WOOD
NEAR LYNDHURST
SO43 7FZ

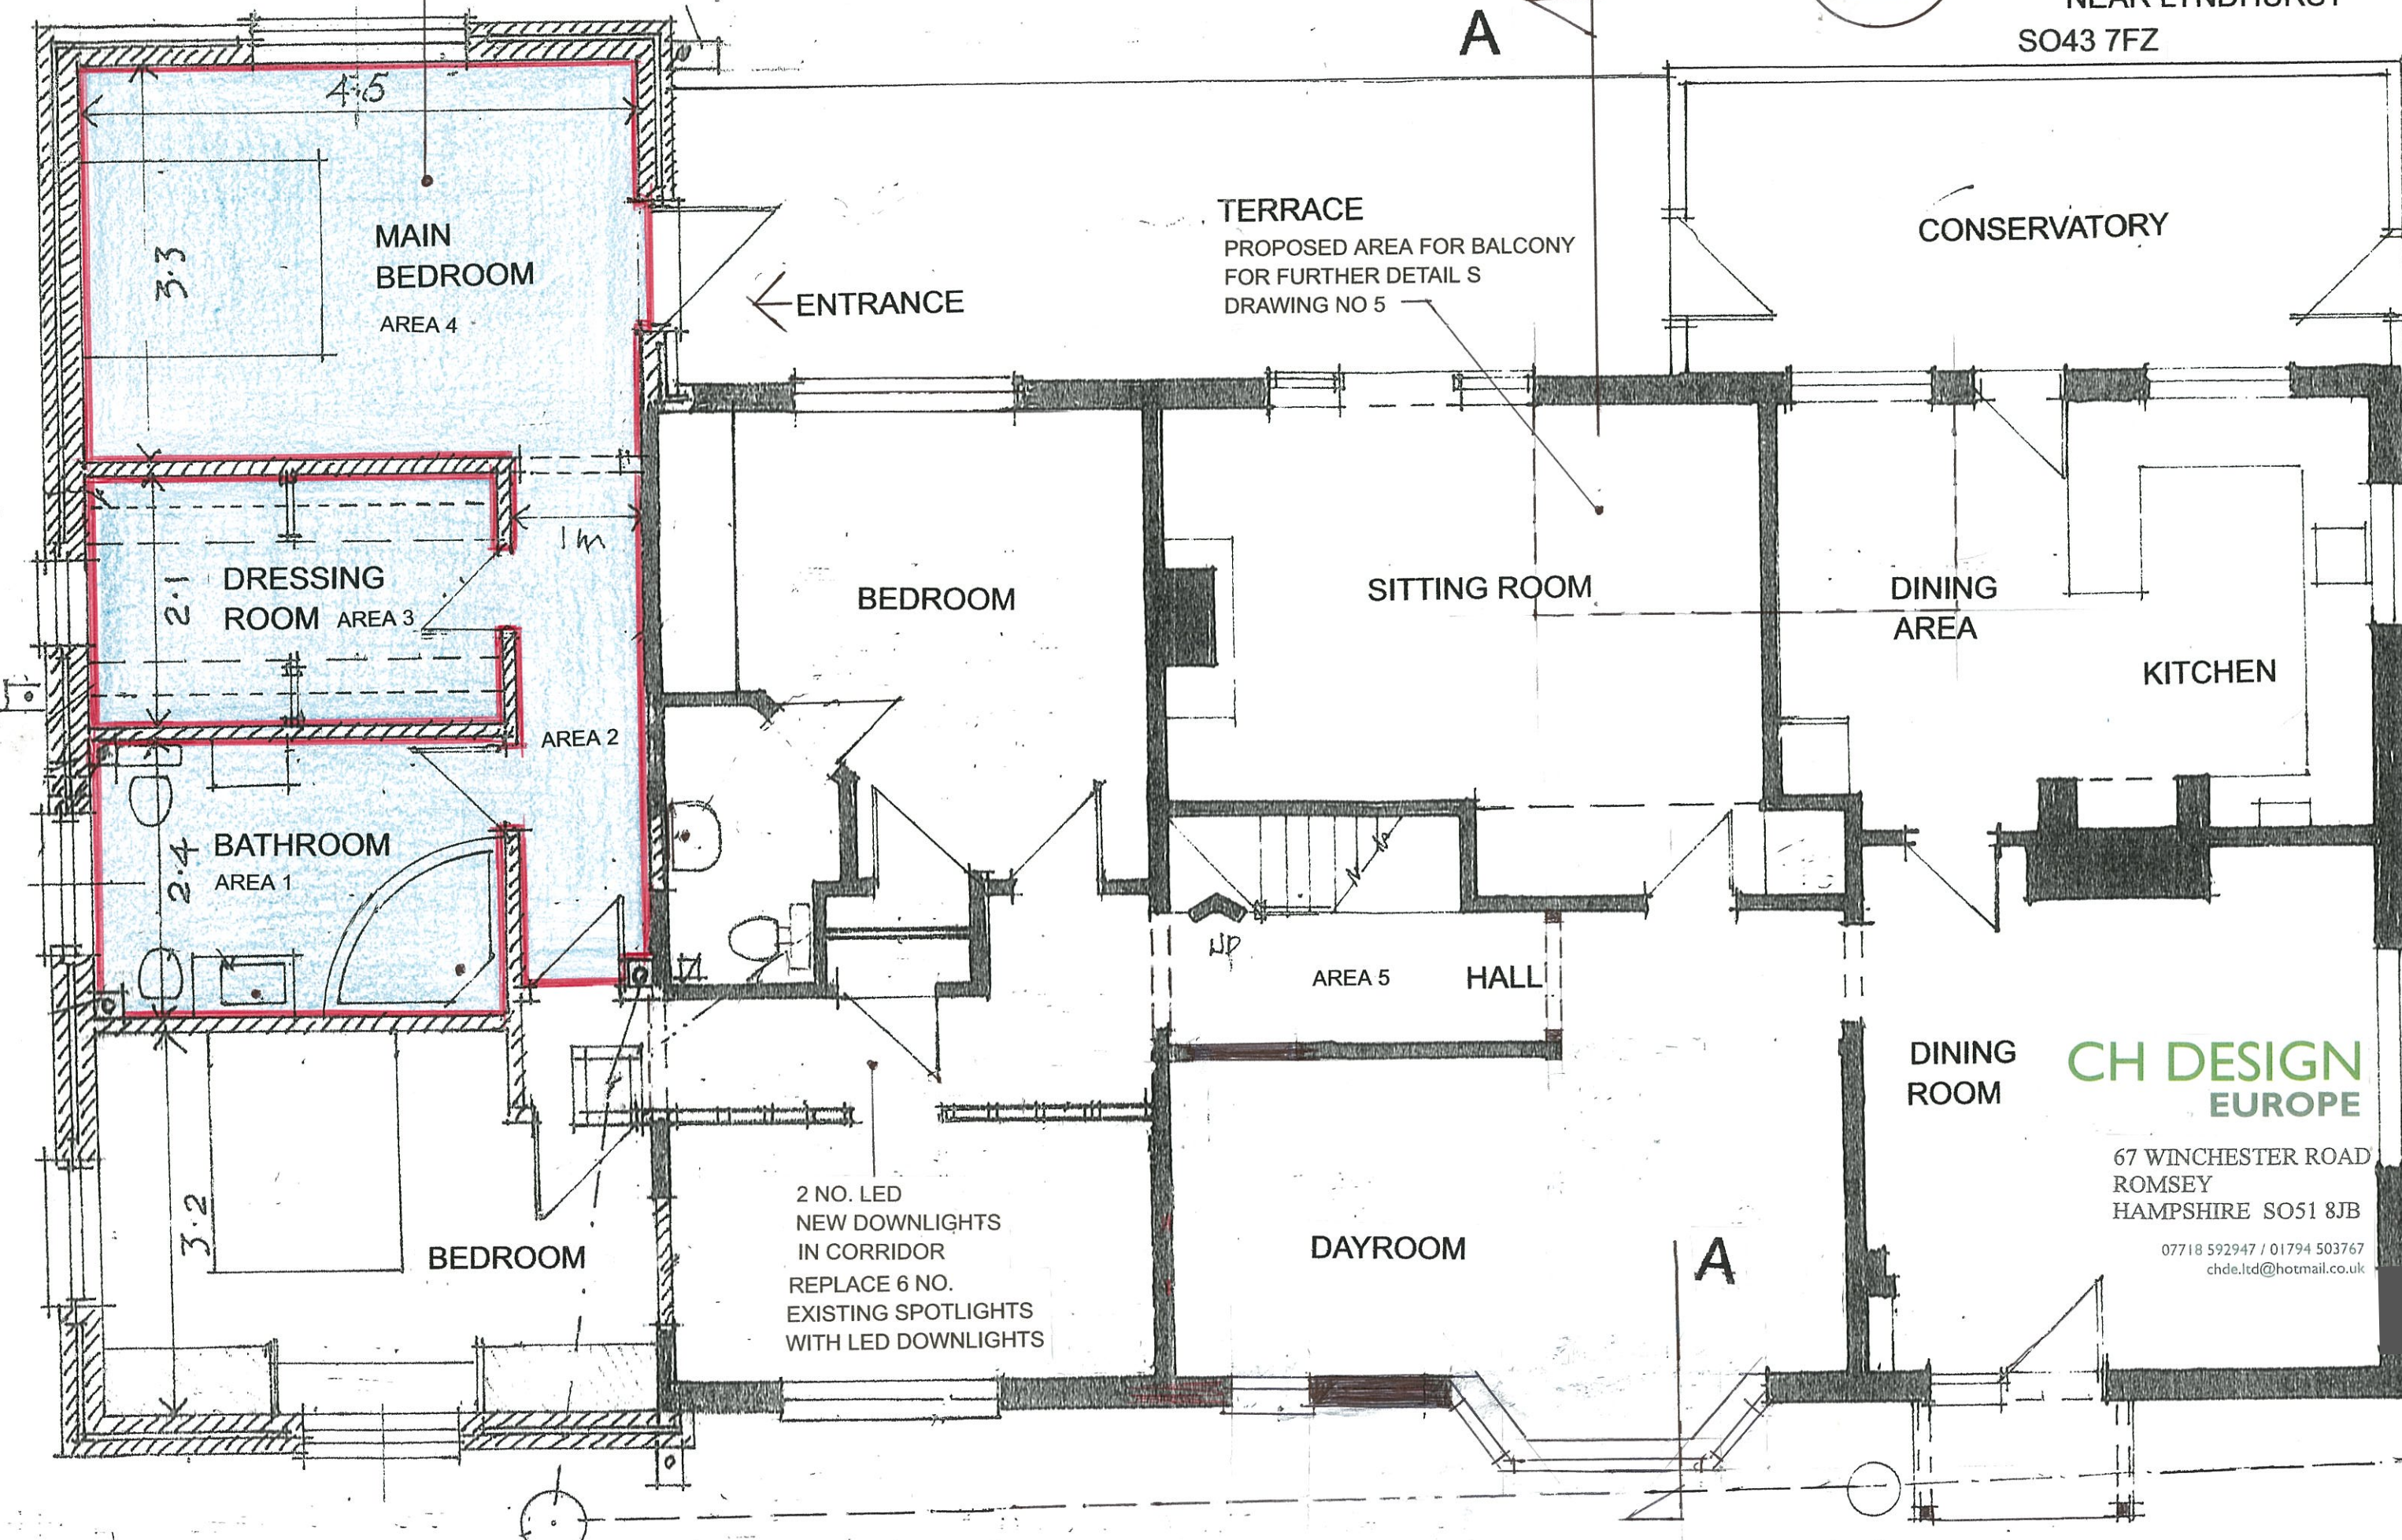

ENTRANCE

TERRACE
PROPOSED AREA FOR BALCONY
FOR FURTHER DETAIL S
DRAWING NO 5

CONSERVATORY

MAIN
BEDROOM
AREA 4

DRESSING
ROOM AREA 3

BATHROOM
AREA 1

BEDROOM

SITTING ROOM

DINING
AREA

KITCHEN

AREA 5
HALL

BEDROOM

DAYROOM

DINING
ROOM

2 NO. LED
NEW DOWNLIGHTS
IN CORRIDOR
REPLACE 6 NO.
EXISTING SPOTLIGHTS
WITH LED DOWNLIGHTS

CH DESIGN
EUROPE

67 WINCHESTER ROAD
ROMSEY
HAMPSHIRE SO51 8JB

07718 592947 / 01794 503767
chde.ltd@hotmail.co.uk