



EXISTING ROOF PLAN
SCALE: 1:100

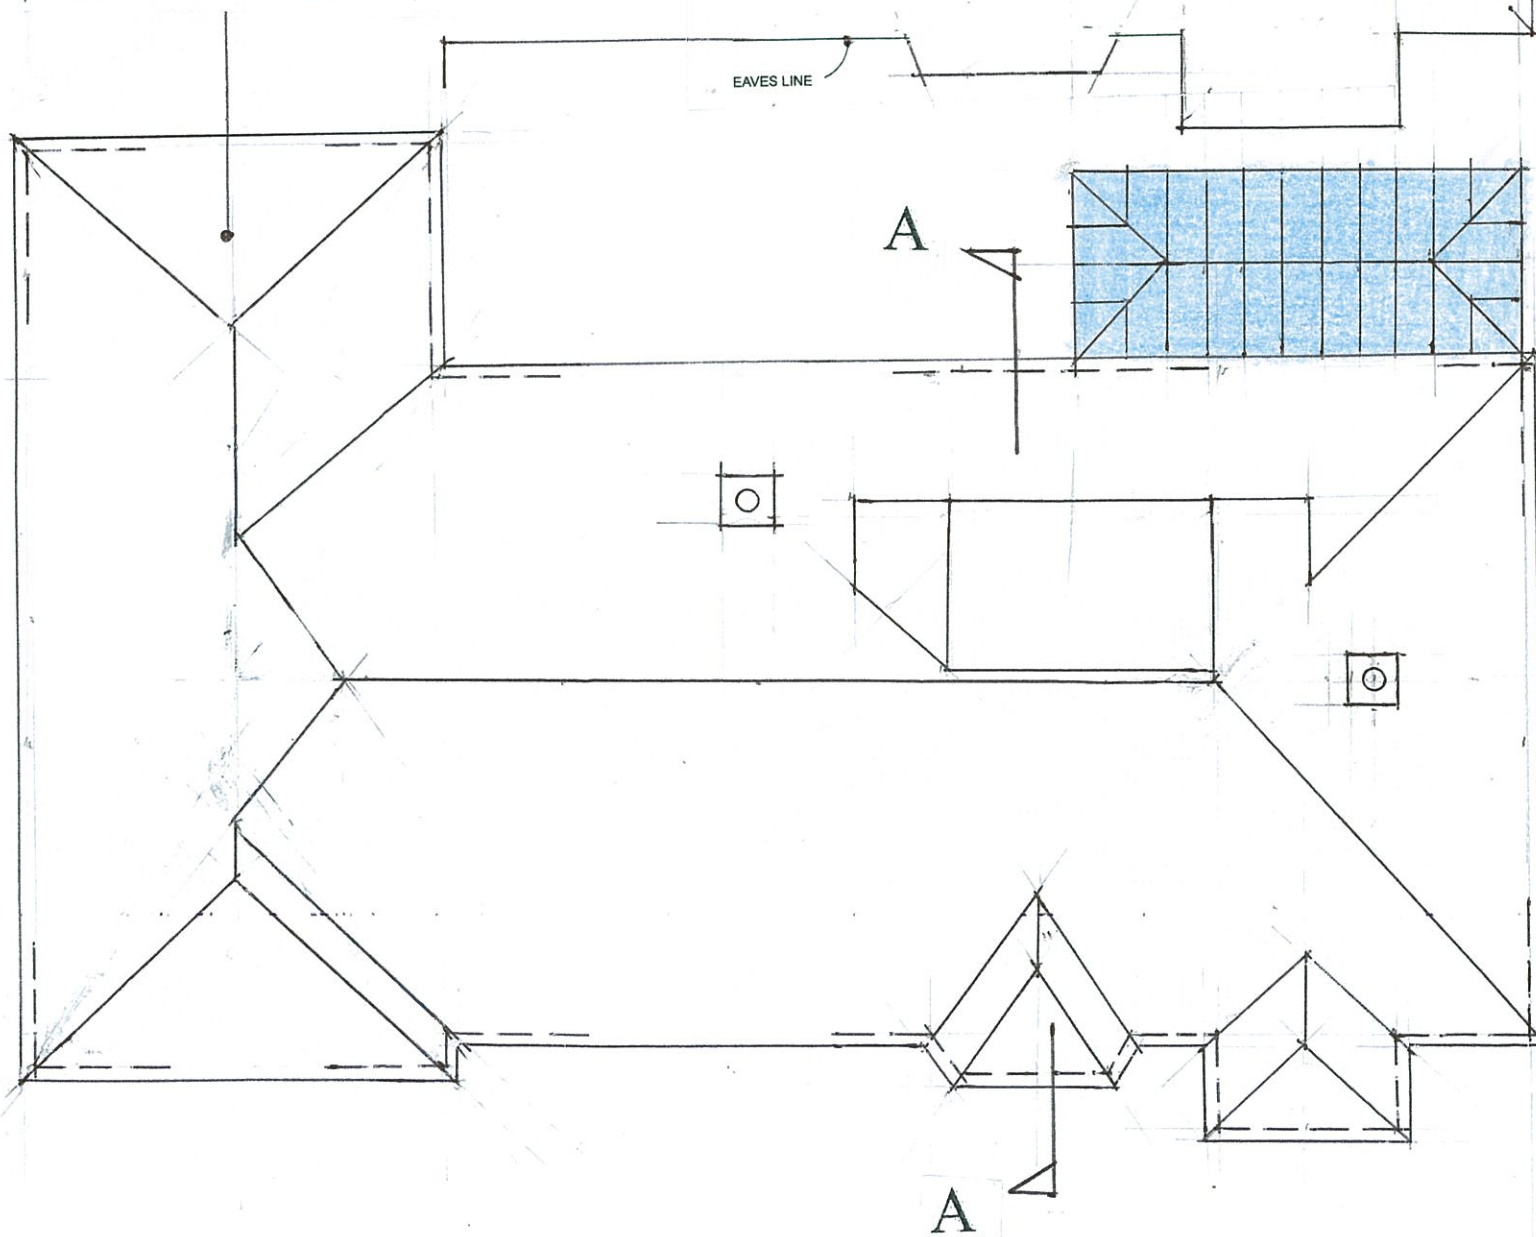

LOFT SPACE PLAN
SCALE: 1:50
AREA 6
AREA OF PITCHED ROOF
SEE PHOTOGRAPHS

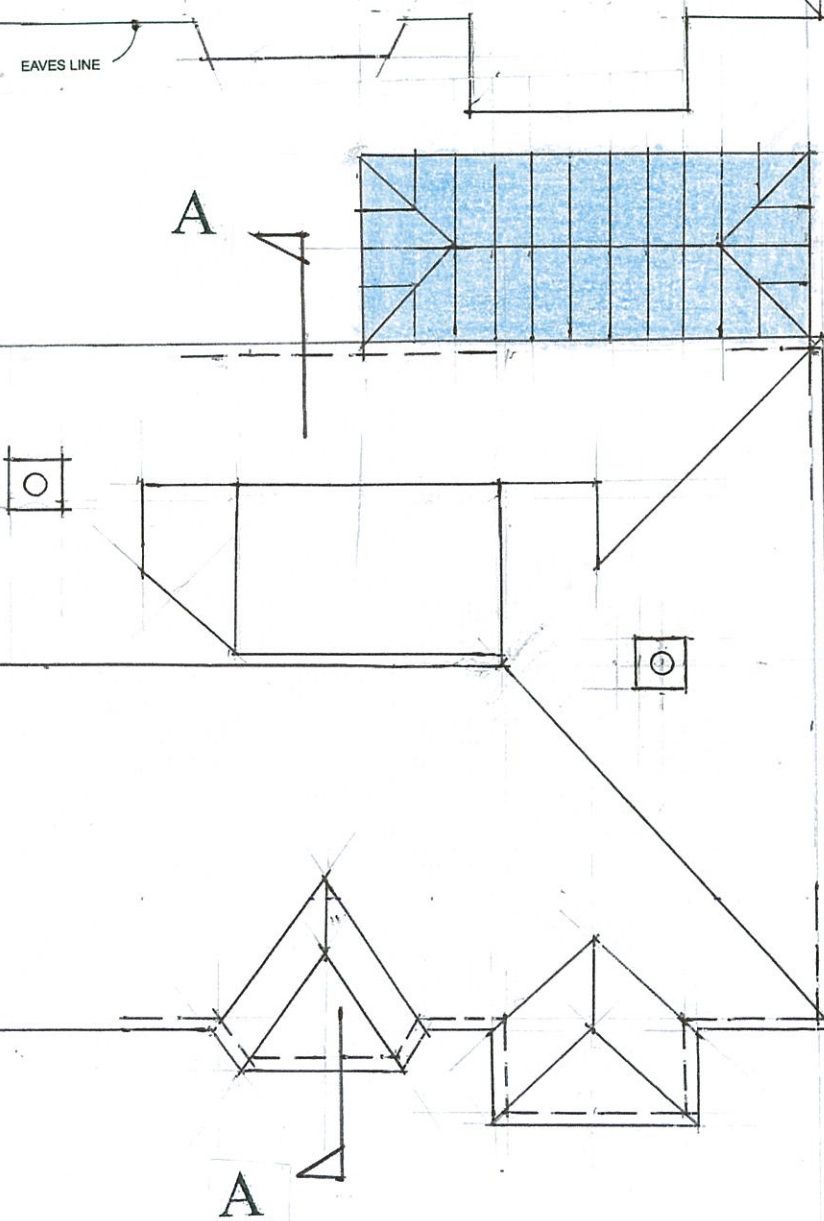

EXISTING FIRST FLOOR
PLAN
SCALE: 1:100



**CH DESIGN
EUROPE**

CH DESIGN EUROPE LTD
67 WINCHESTER ROAD
ROMSEY
HAMPSHIRE SO51 8JB

07718 592947 / 01794 503767
chde.ltd@hotmail.co.uk

DENNY COTTAGE
DENNY WOOD
NEAR LYNDHURST
SO43 7FZ

DRAWING NO

4